



Site Plan
1/500 @ A1

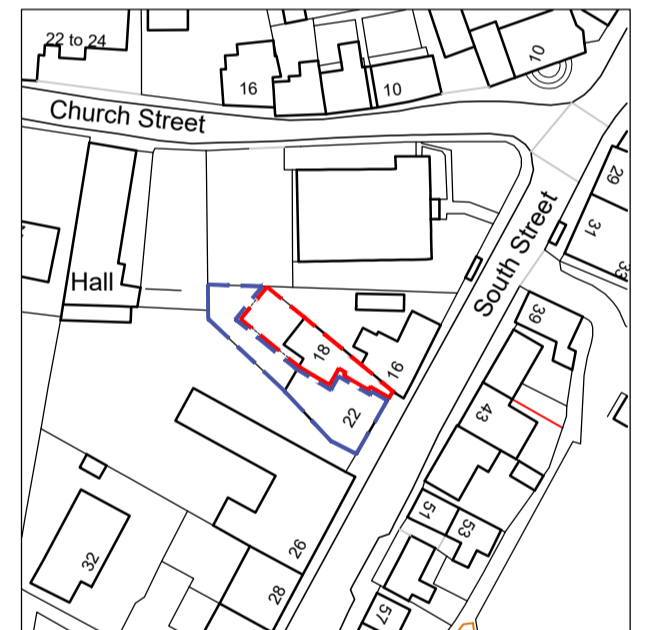

Location Plan
1/1250 @ A1

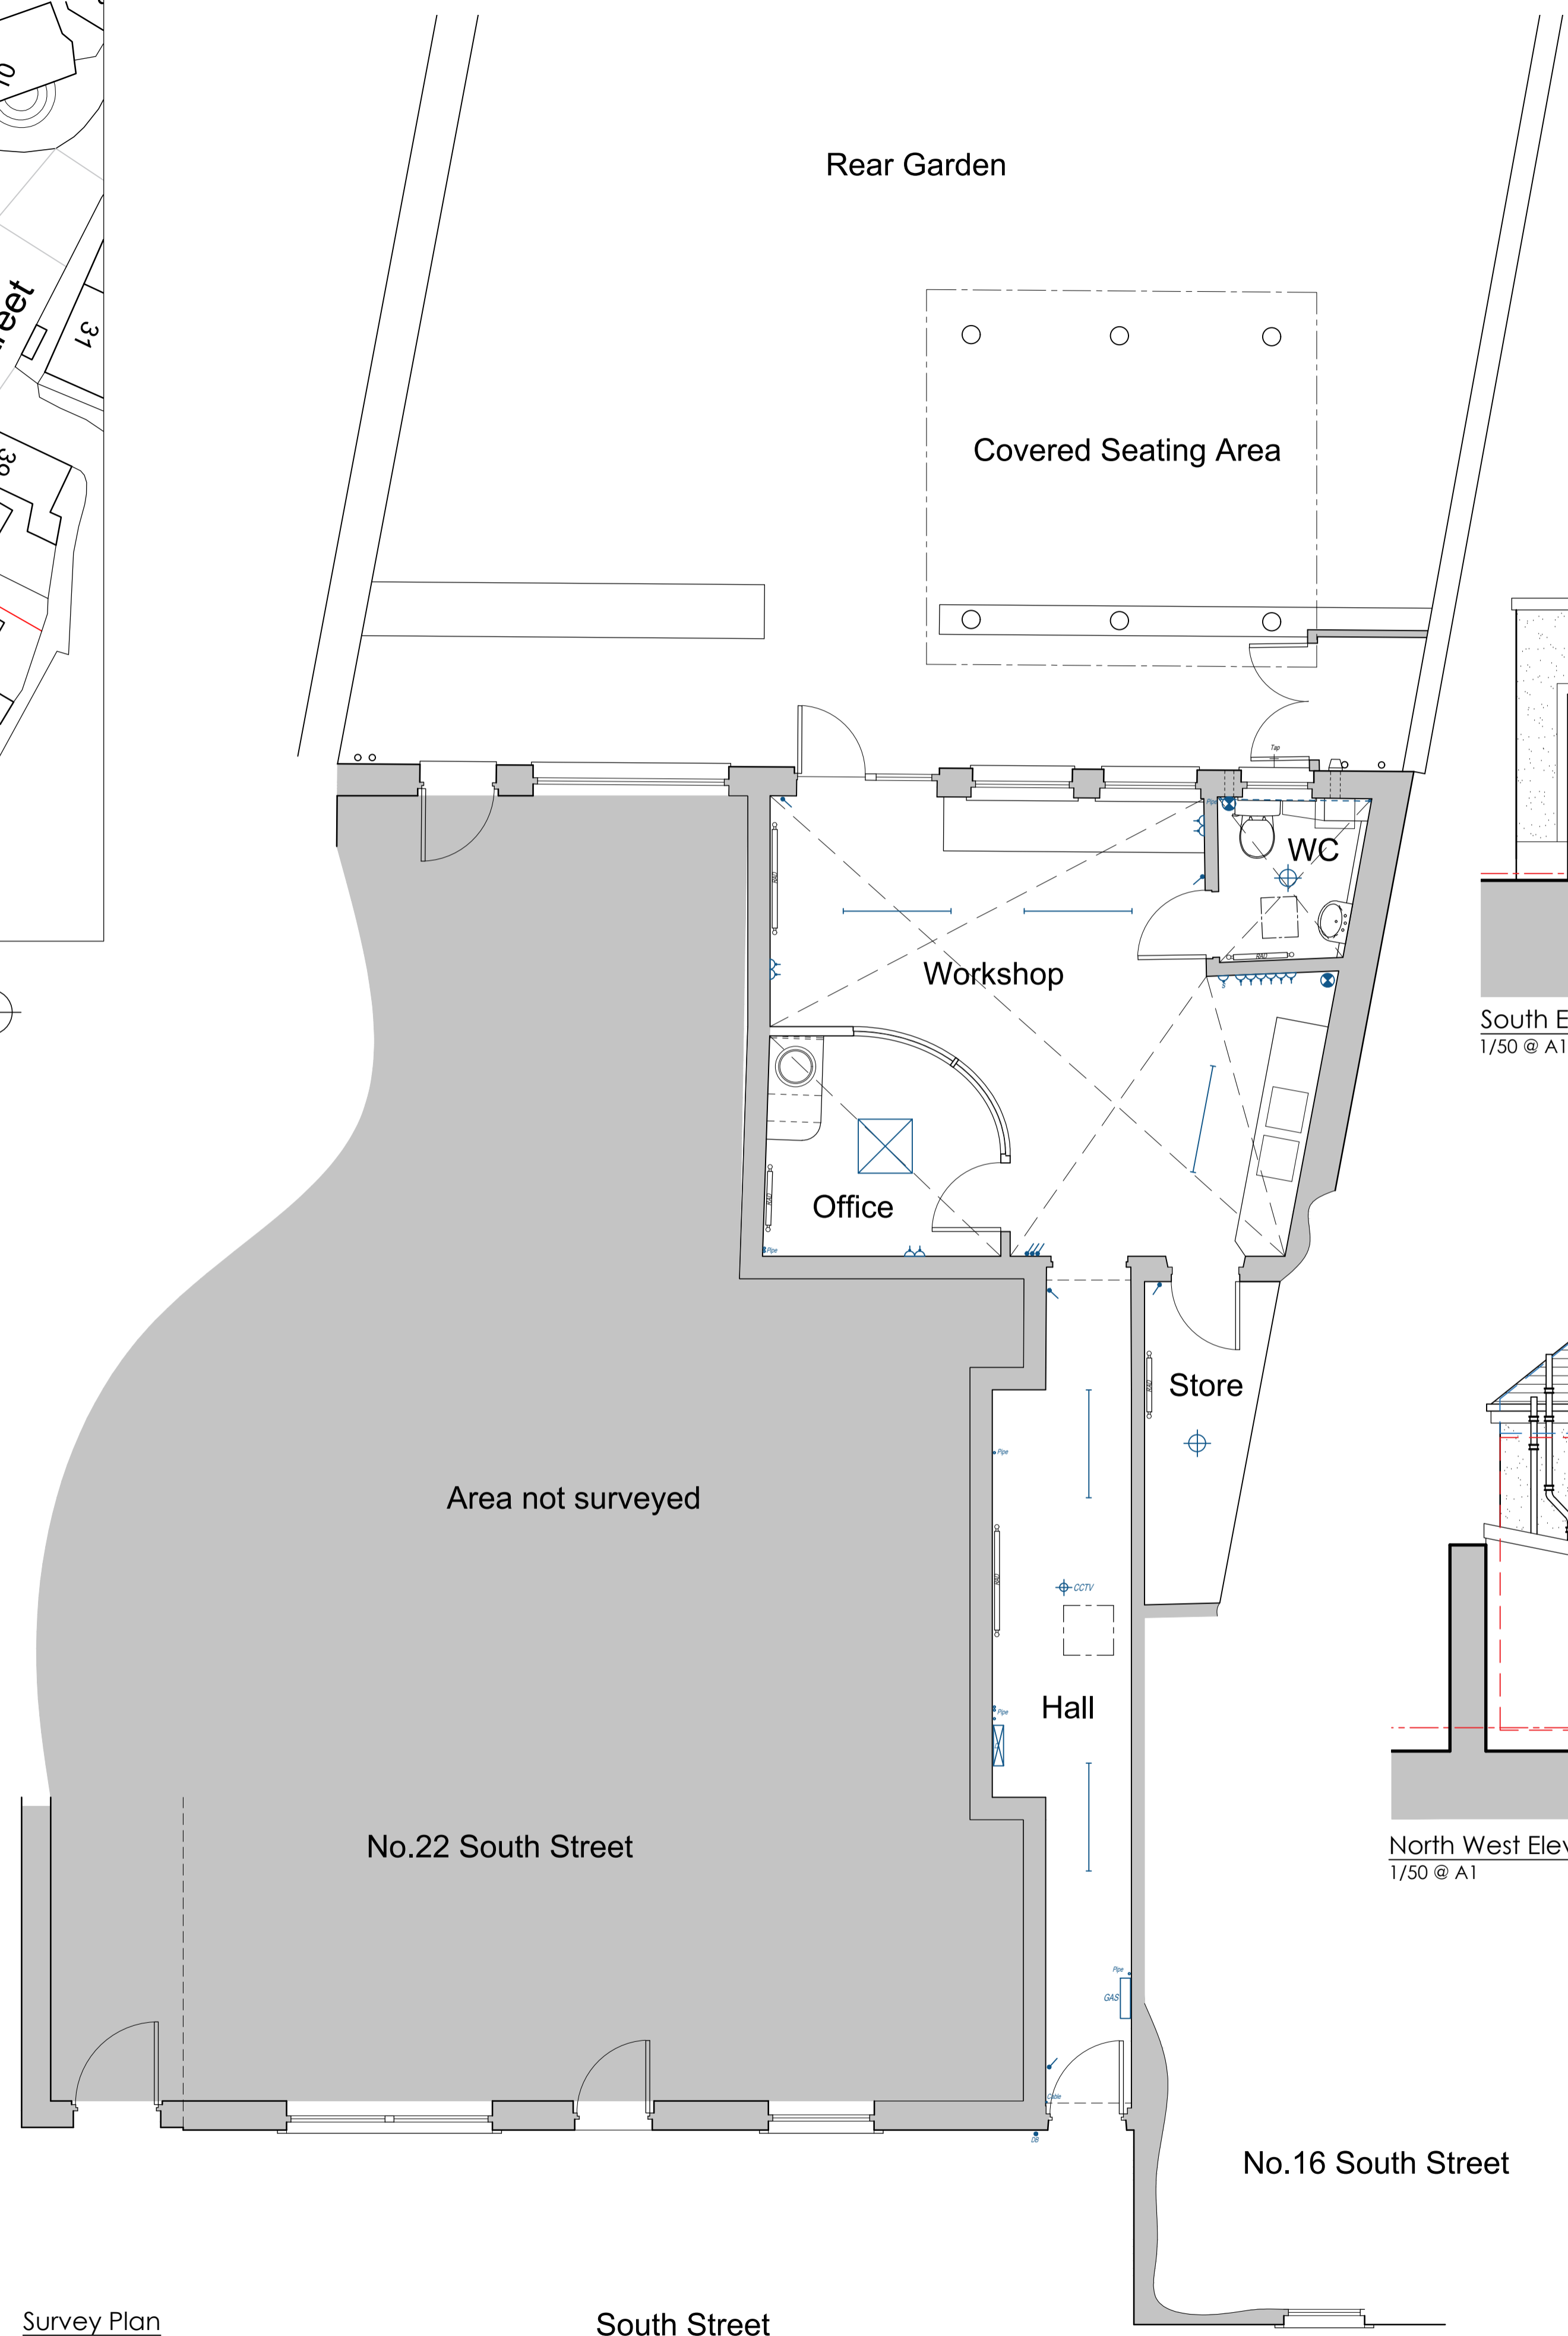


Survey Plan
1/50 @ A1



South East Elevation
1/50 @ A1



North West Elevation
1/50 @ A1

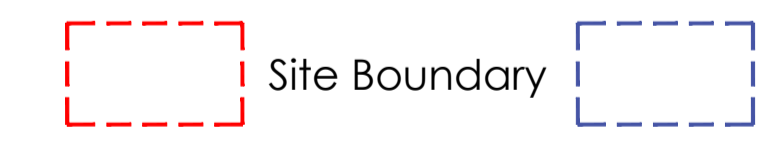

Rev A - Property numbers clarified Nov 23

NO DIMENSIONS TO BE SCALED ALL SIZES TO BE SITE VERIFIED
THIS DRAWING IS COPYRIGHT IF IN DOUBT - ASK !

Proposed Conversion at
18 South Street, Milnathort
for Mr I Mackay

DRAWING TITLE
Survey Plans
and Elevations

SCALE	1:50 @ A1	DIRECTOR	KR
DATE	Oct 23	DRAWN BY	ASM

McLAREN MURDOCH & HAMILTON
CHARTERED ARCHITECTS
2 DUNDEE ROAD PERTH, PH2 7DW TELEPHONE 01738 627061
229 BALGREEN ROAD EDINBURGH, EH11 2RZ TELEPHONE 0131 539 5000

DRAWING NO.
3091 - S - 01 A
File name