


1.

First Floor

1:100

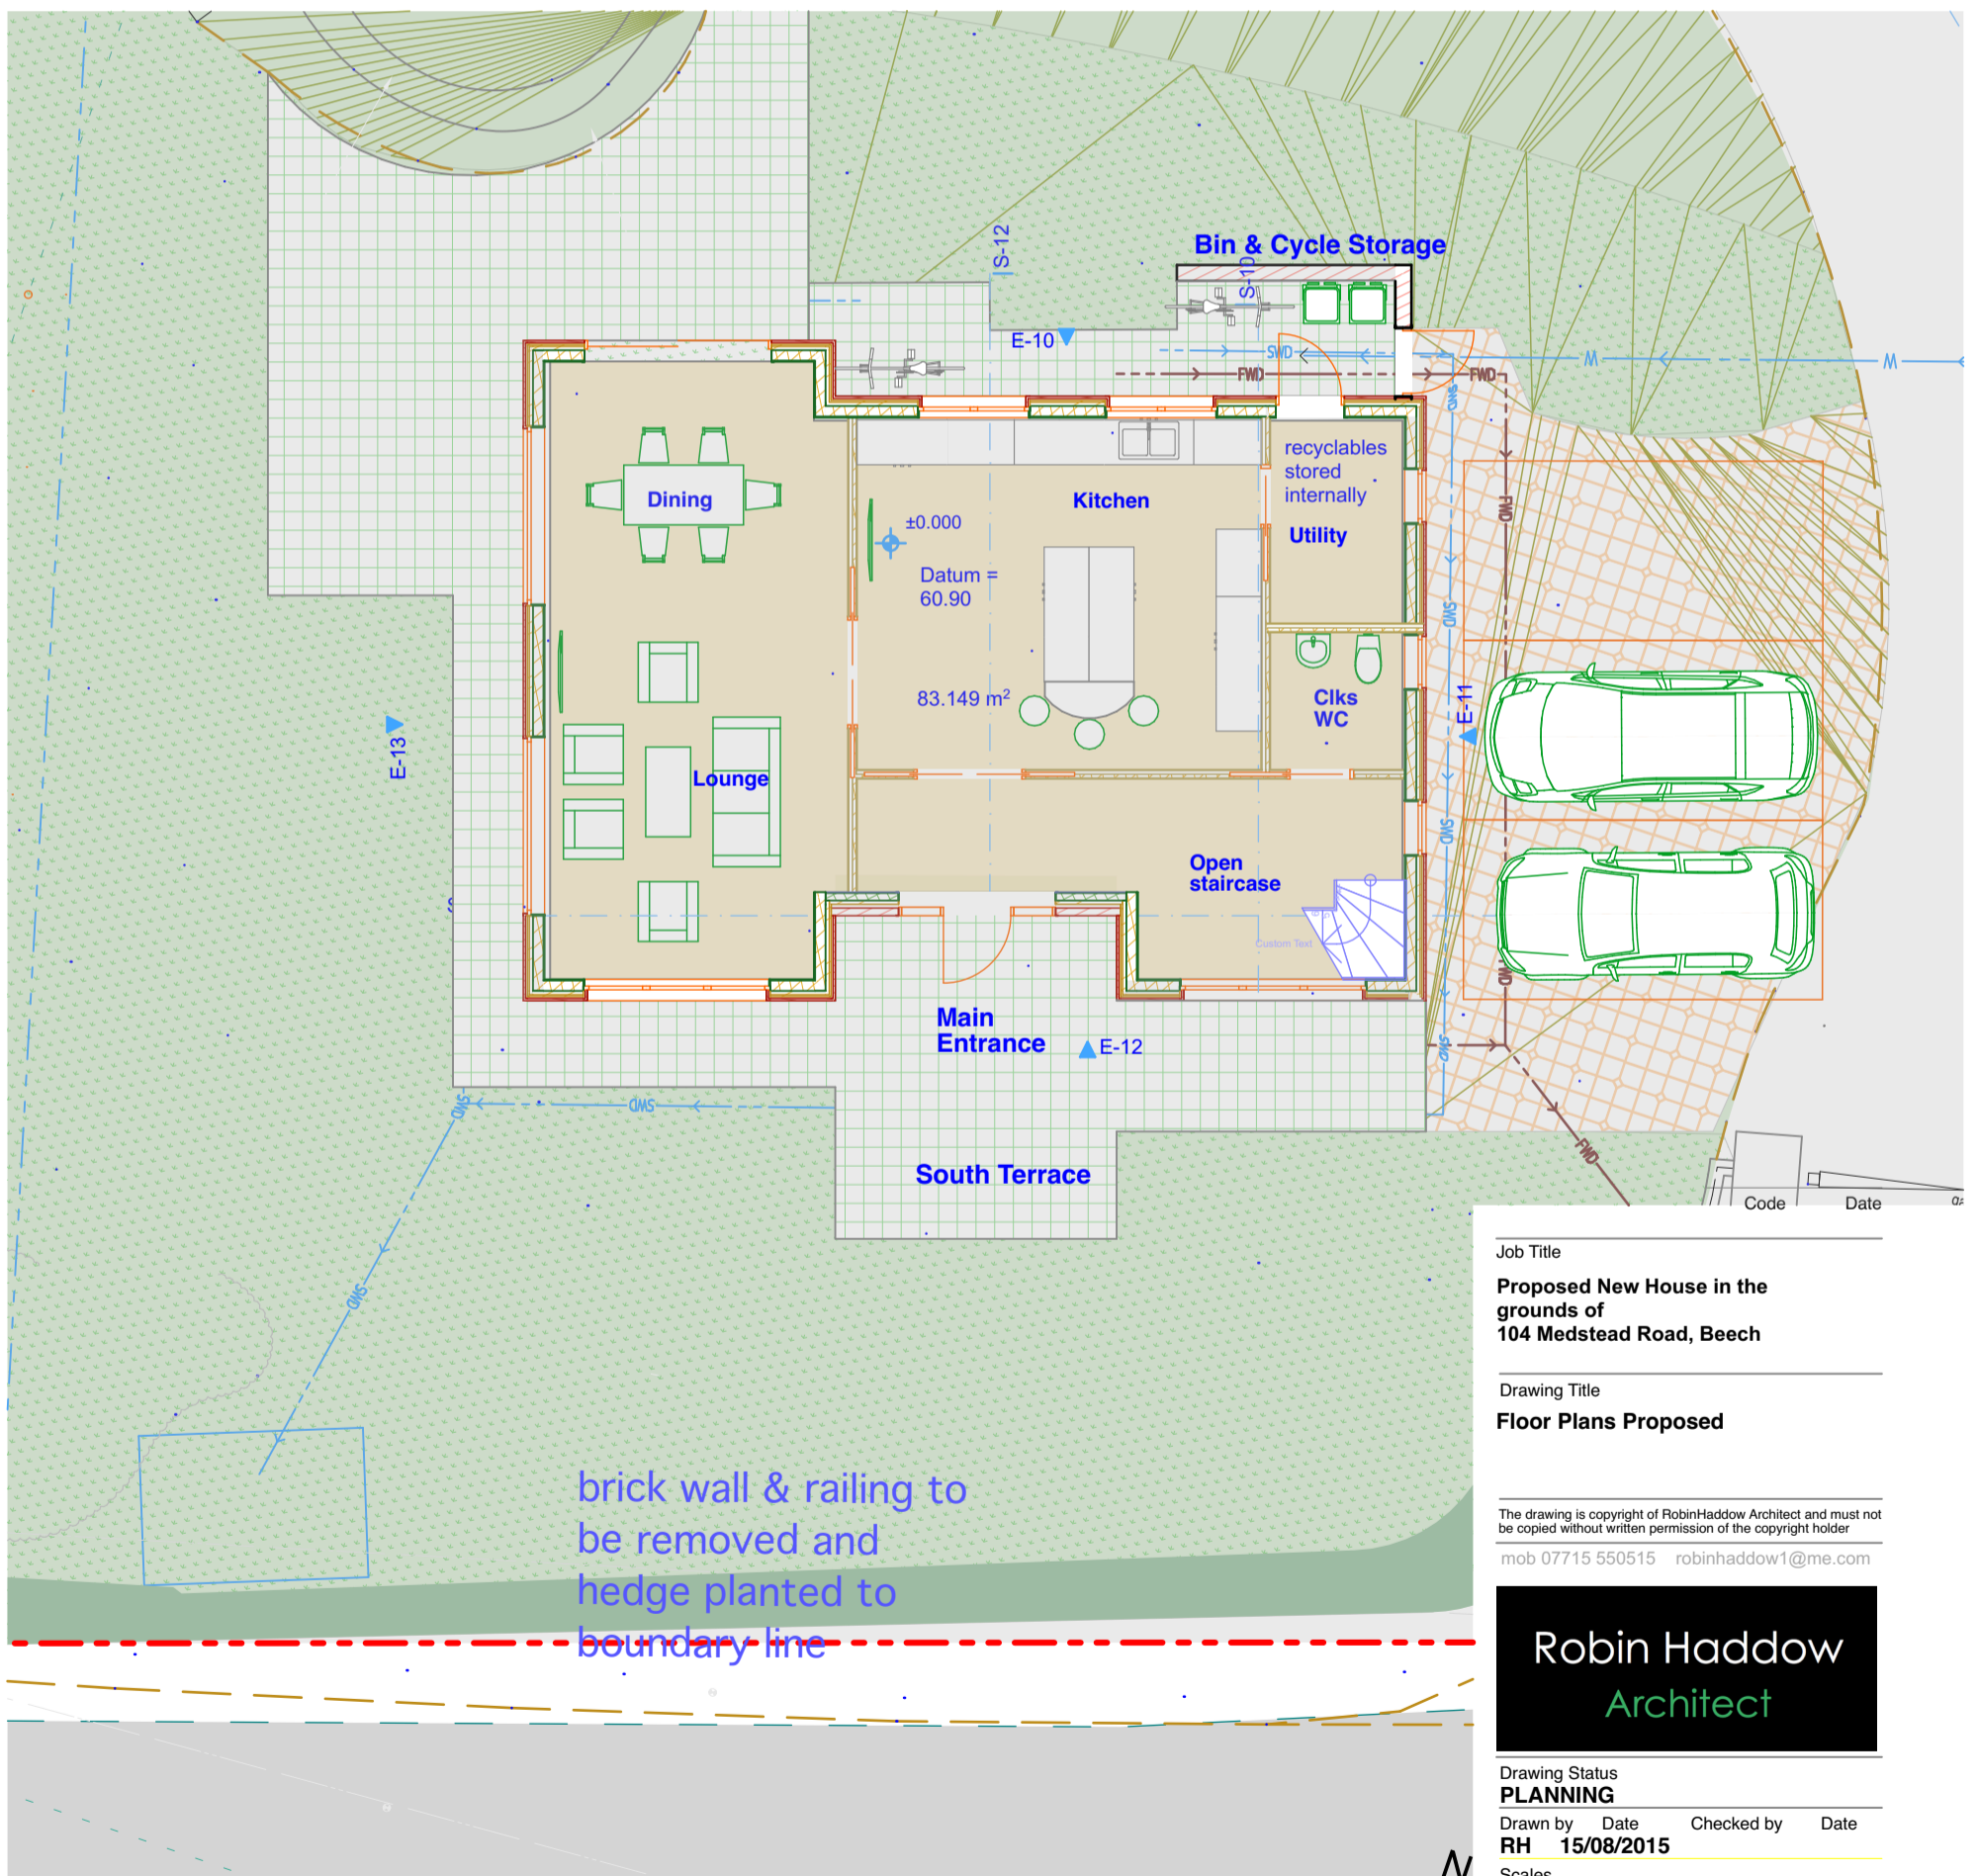

0.

Ground Floor

1:100



scale 1:100

Job Title

Proposed New House in the grounds of 104 Medstead Road, Beech

Drawing Title

Floor Plans Proposed

The drawing is copyright of RobinHaddow Architect and must not be copied without written permission of the copyright holder

mob 07715 550515 robinhaddow1@me.com

Robin Haddow
Architect

Drawing Status

PLANNING

Drawn by Date Checked by Date
RH 15/08/2015

Scales

1:100 @ A3

Drawing Number Status Revision

115/P1.1

