


Materials Legend

- 1 Plain Clay Roof Tile
- 2 Clay Facing Brick
- 3 Oak door and screen
- 4 Aluminium Windows
- 5 Vertical Timber Cladding

E-12

South Elevation


1:100

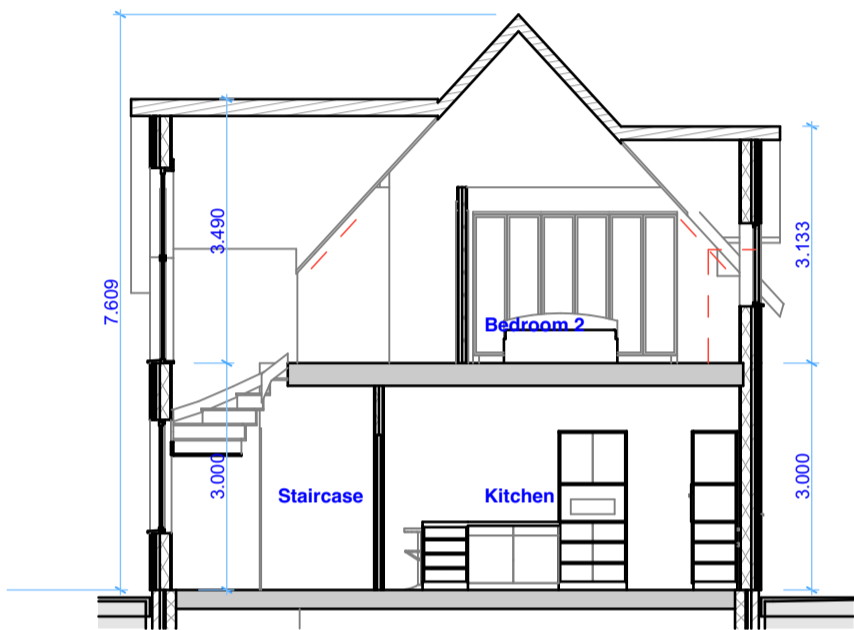

S-10

Building Section


1:100

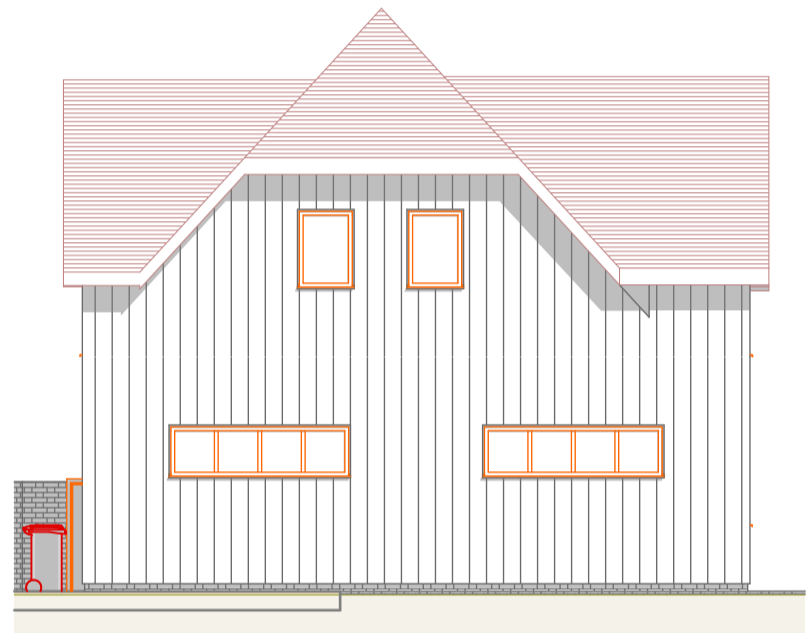

E-13

West Elevation


1:100

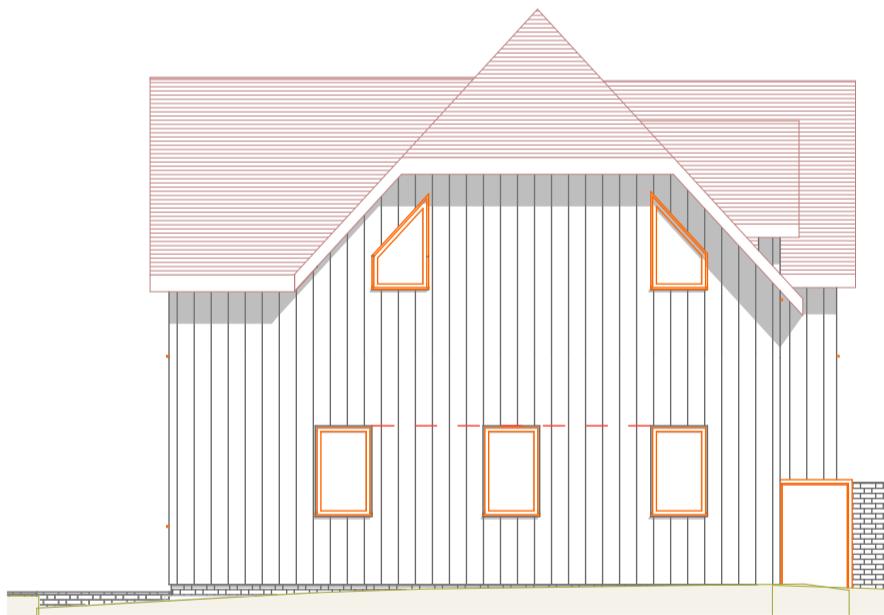

E-11

East Elevation

1:100

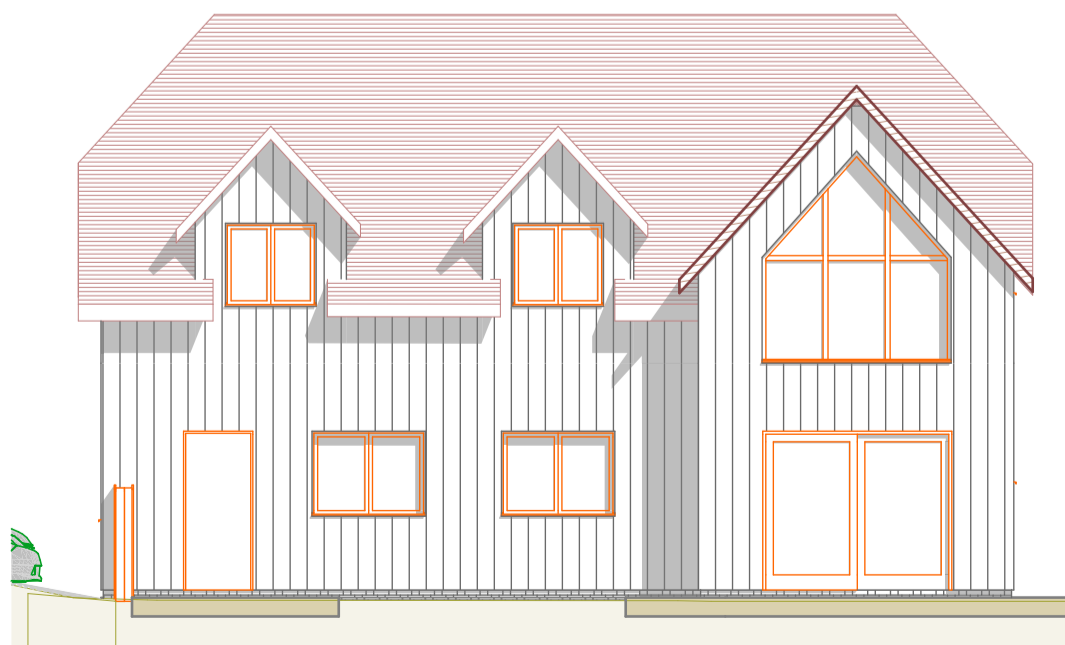

E-10

North Elevation

1:100

Code Date

Job Title

Proposed New House in the grounds of 104 Medstead Road, Beech

Drawing Title

Elevations Proposed

The drawing is copyright of RobinHaddow Architect and must not be copied without written permission of the copyright holder

mob 07715 550515 robinhaddow1@me.com



Drawing Status

PLANNING

Drawn by Date Checked by Date
RH 15/08/2015

Scales

1:100 @ A3

Drawing Number Status Revision

115/P2.1

scale 1:100

