



1F GIA = 74.12 m2

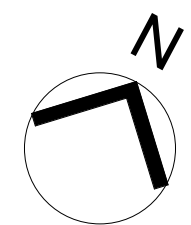

**1** 01 - First Floor Plan  
1 : 100

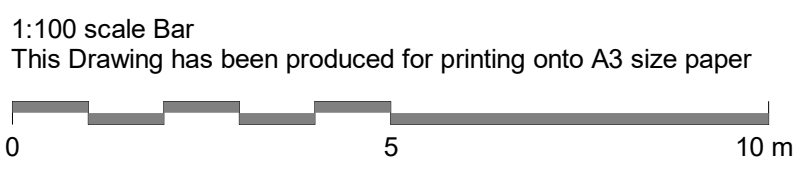

|     |                            |          |
|-----|----------------------------|----------|
| A   | Proposed Drawings revised. | 28/02/23 |
| REV | COMMENTS                   | DATE     |

www.stlarchitecture.co.uk    studio@stlarchitecture.co.uk    0118 989 0808

CLIENT Mr & Mrs D. Grainge  
 PROJECT Eastfield Farm  
 Little Horwood Road, Great Horwood - MK17 0NZ  
 DRAWING Proposed First Floor Plan  
 STATUS Planning  
 SCALE 1 : 100    DRAWN RC    CHECKED    NO 3883/203    REV A    DATE Jan 2023

THIS DRAWING MUST NOT BE SCALED UNLESS ISSUED FOR PLANNING PURPOSES. ALL DIMENSIONS ARE TO BE VERIFIED PRIOR TO SETTING OUT, COMMENCING WORK, OR PRODUCTION OF FABRICATION DRAWINGS. REPORT ANY DISCREPANCIES TO THE SUPERVISING OFFICER IMMEDIATELY. ©