




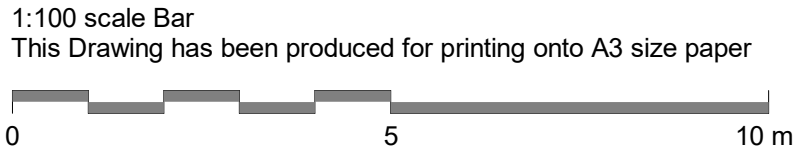

**1 00 - Ground Floor Plan**  
1 : 100

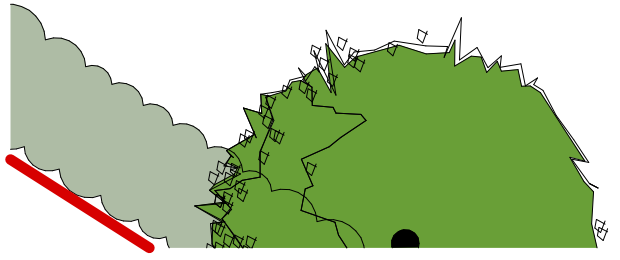

GF GIA = 107.53 m2

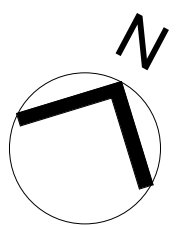

A	Proposed Drawings revised.	28/02/23
REV	COMMENTS	DATE

**stl** **SHAUN·TANNER**  
ARCHITECTURE & PLANNING

www.stlarchitecture.co.uk studio@stlarchitecture.co.uk 0118 989 0808

CLIENT Mr & Mrs D. Grainge  
PROJECT Eastfield Farm  
Little Horwood Road, Great Horwood - MK17 0NZ  
DRAWING Proposed Ground Floor Plan  
STATUS Planning  
SCALE 1 : 100 DRAWN RC CHECKED NO 3883/202 REV A  
DATE Jan 2023

THIS DRAWING MUST NOT BE SCALED UNLESS ISSUED FOR PLANNING PURPOSES. ALL DIMENSIONS ARE TO BE VERIFIED PRIOR TO SETTING OUT, COMMENCING WORK, OR PRODUCTION OF FABRICATION DRAWINGS. REPORT ANY DISCREPANCIES TO THE SUPERVISING OFFICER IMMEDIATELY. ©