



1 Existing Site Plan
1 : 200

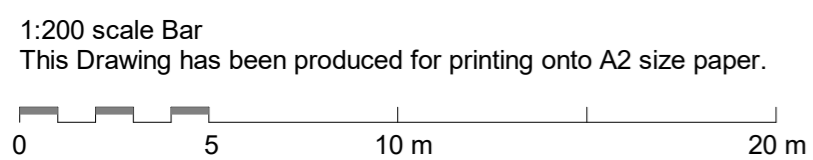

REV	COMMENTS	DATE
A	Proposed Drawings revised.	28/02/23

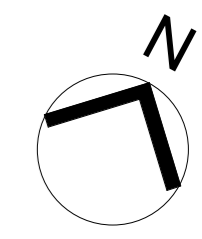

CLIENT Mr & Mrs D. Grainge
 PROJECT Eastfield Farm
 Little Horwood Road, Great Horwood - MK17 0NZ
 DRAWING Existing Site Plan
 STATUS Planning DATE Jan 2023
 SCALE 1 : 200 DRAWN RC CHECKED NO 3883/101 REV A

THIS DRAWING MUST NOT BE SCALED UNLESS ISSUED FOR PLANNING PURPOSES. ALL DIMENSIONS ARE TO BE VERIFIED PRIOR TO SETTING OUT. COMMENCING WORK OR PRODUCTION OF FABRICATION DRAWINGS REPORT ANY DISCREPANCIES TO THE SUPERVISING OFFICER IMMEDIATELY. ©