


PROPOSED SOUTH (FRONT) ELEVATION
SCALE 1:50

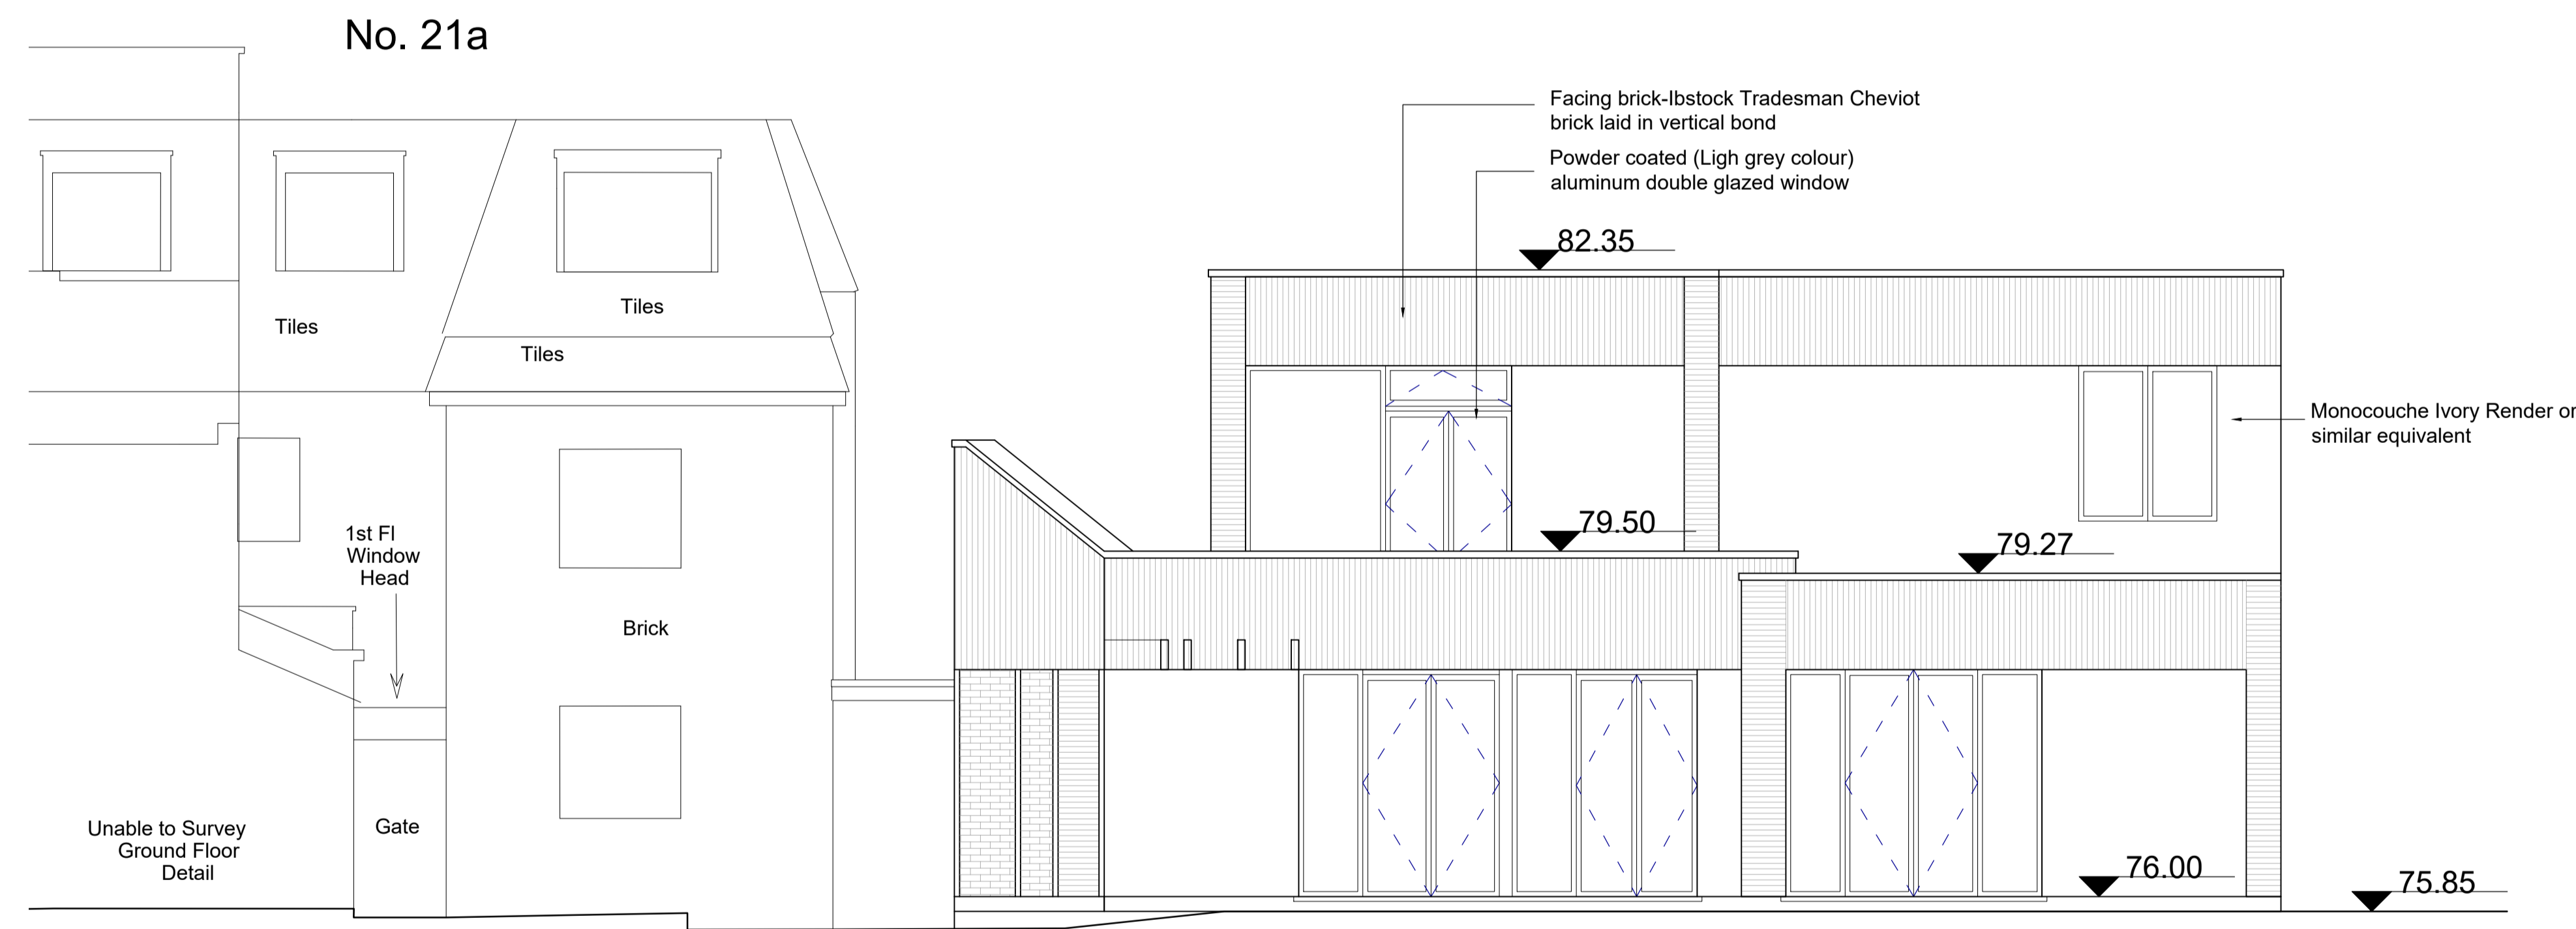

PROPOSED EAST (SIDE) ELEVATION
SCALE 1:50



DO NOT SCALE OFF THIS DRAWING
ALL DIMENSIONS TO BE CHECKED ON SITE
ANY DISCREPANCIES TO BE REPORTED TO
THE MANU DESIGN LIMITED ASAP

ALL STRUCTURAL DETAILS TO ENGINEER'S
DETAILS

Rev.	Date	Comment

Site Address: Rear of 23-29 London NW7 3SD	Date: 06.11.23
Project Title: New Build - Rear Development	Scale: 1:50 @A1
Drawing Title: Proposed south and east elevations	Stage: BRegs Rev: Drawing No: 27DL/304

manu design limited
24 chapman crescent
harrow, HA3 0TE
mobile +44(0)7964350336
email: info@manudesign.co.uk