


**PROPOSED NORTH (REAR) ELEVATION**  
SCALE 1:50

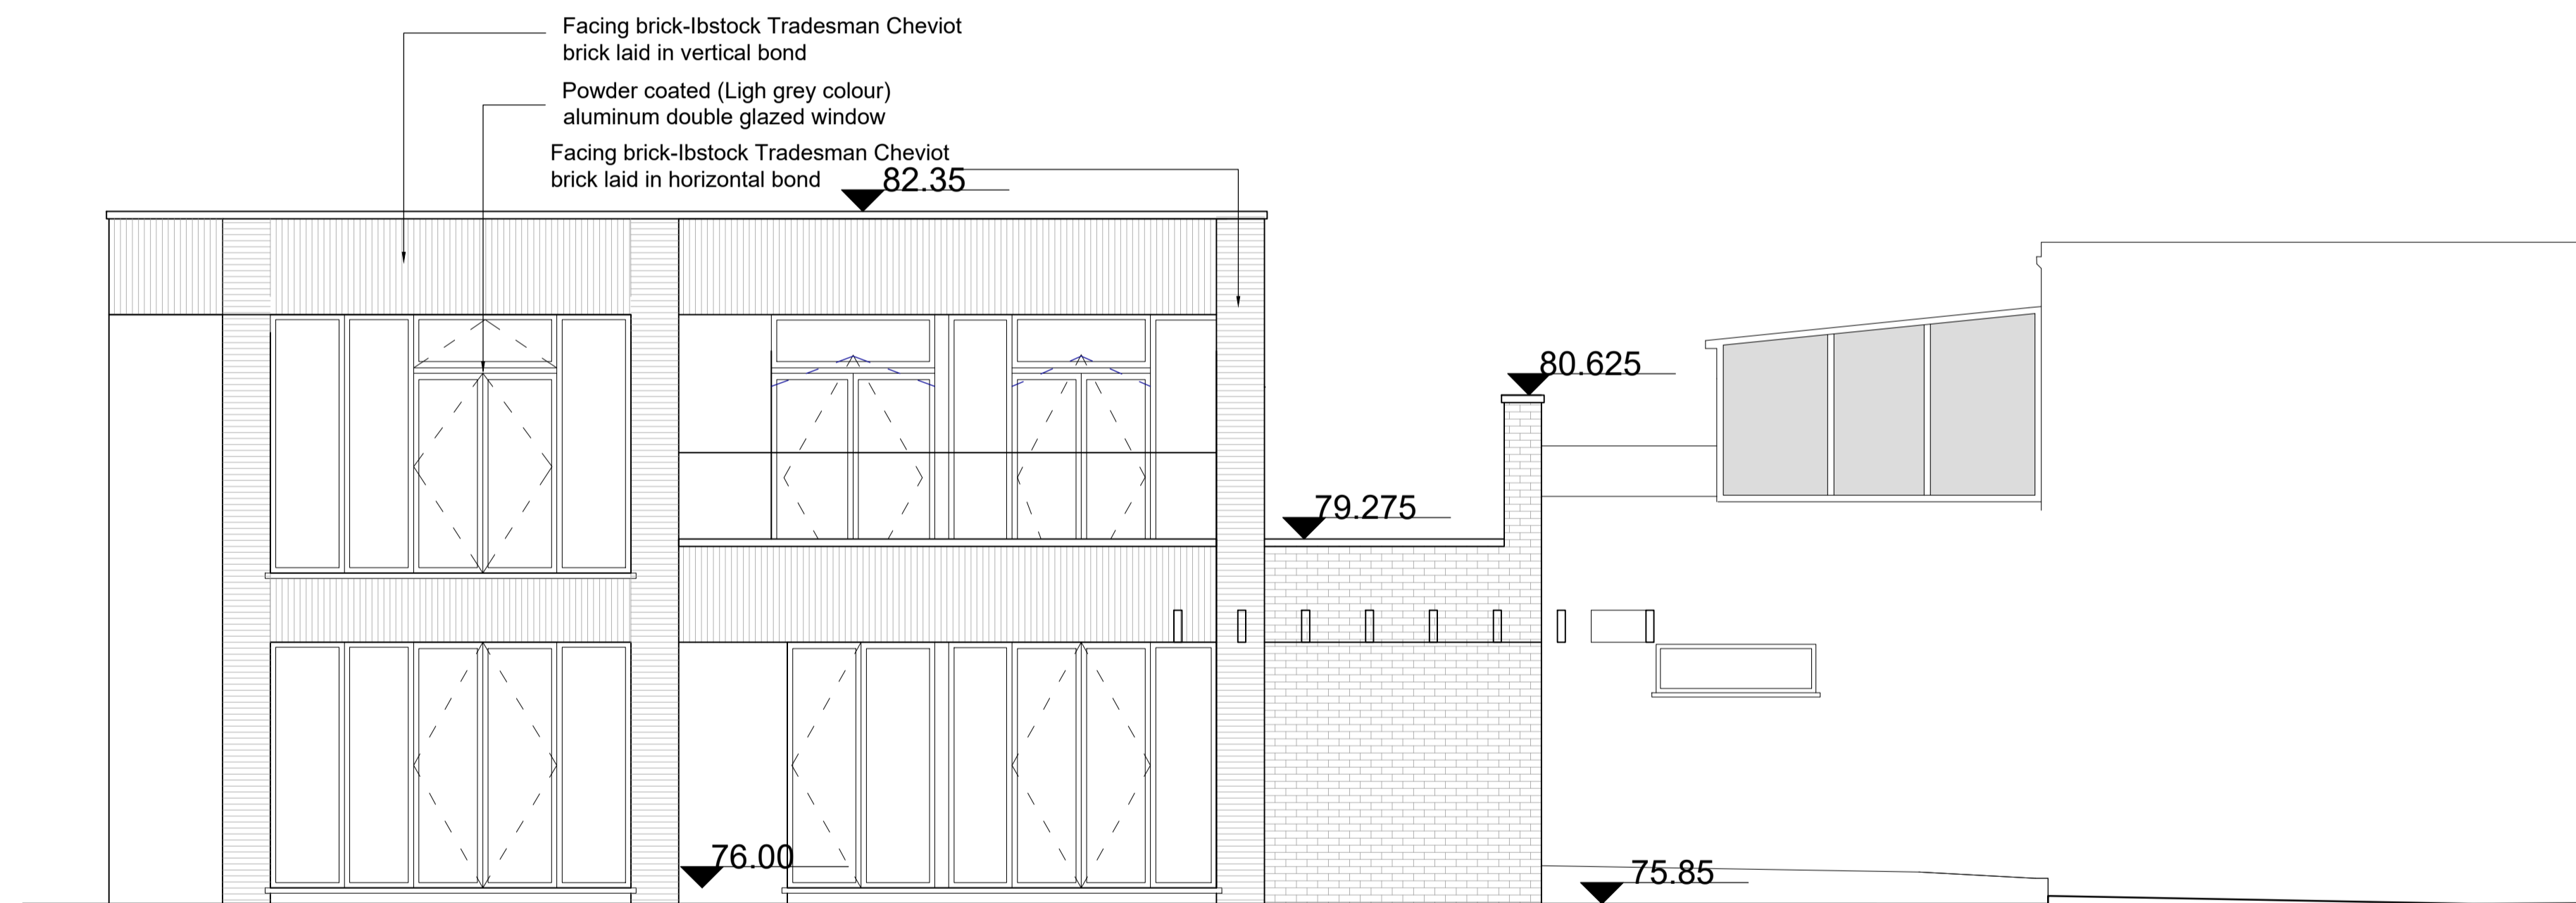

**PROPOSED WEST (SIDE) ELEVATION**  
SCALE 1:50



DO NOT SCALE OFF THIS DRAWING  
ALL DIMENSIONS TO BE CHECKED ON SITE  
ANY DISCREPANCIES TO BE REPORTED TO  
THE MANU DESIGN LIMITED ASAP

ALL STRUCTURAL DETAILS TO ENGINEER'S  
DETAILS

Rev.	Date	Comment

Site Address: Rear of 23-29 London NW7 3SD	Date: 06.11.23
Project Title: New Build - Rear Development	Scale: 1:50 @A1
Drawing Title: Proposed north and west elevations	Stage: BRegs   Rev:   Drawing No: 27DL/305

manu design limited  
24 chapman crescent  
harrow, HA3 0TE  
mobile: +44(0)7964350336  
email: info@manudesign.co.uk