



Dimensions to be verified on site. Use figure dimensions only. Do not scale from reduced scale drawings. Please refer to scale and sheet size as indicated. This drawing is the property of ... Copyright is reserved by them and the drawing is issued on the condition that it is not copied, reproduced, altered or disclosed to any unauthorized person without the prior consent in writing of ... All rights reserved. DO NOT SCALE

ORIENTATION




LOCATION PLAN


KEY PLAN

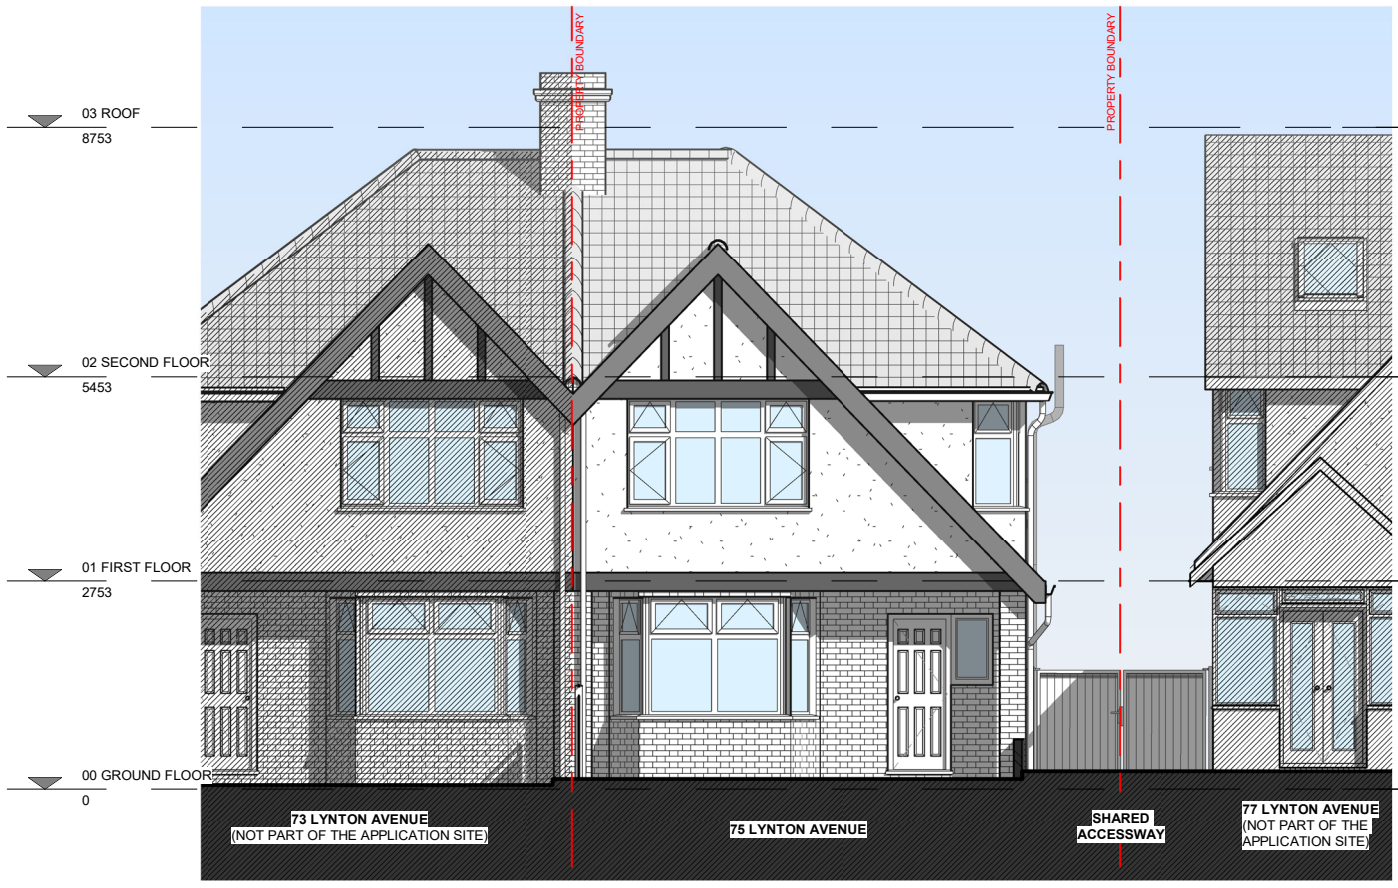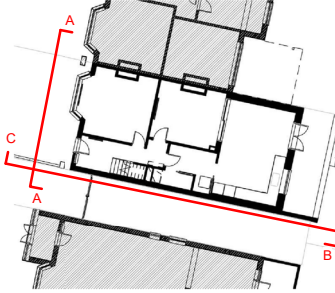

A - Front Elevation - Proposed Front elevation unchanged
1 : 100

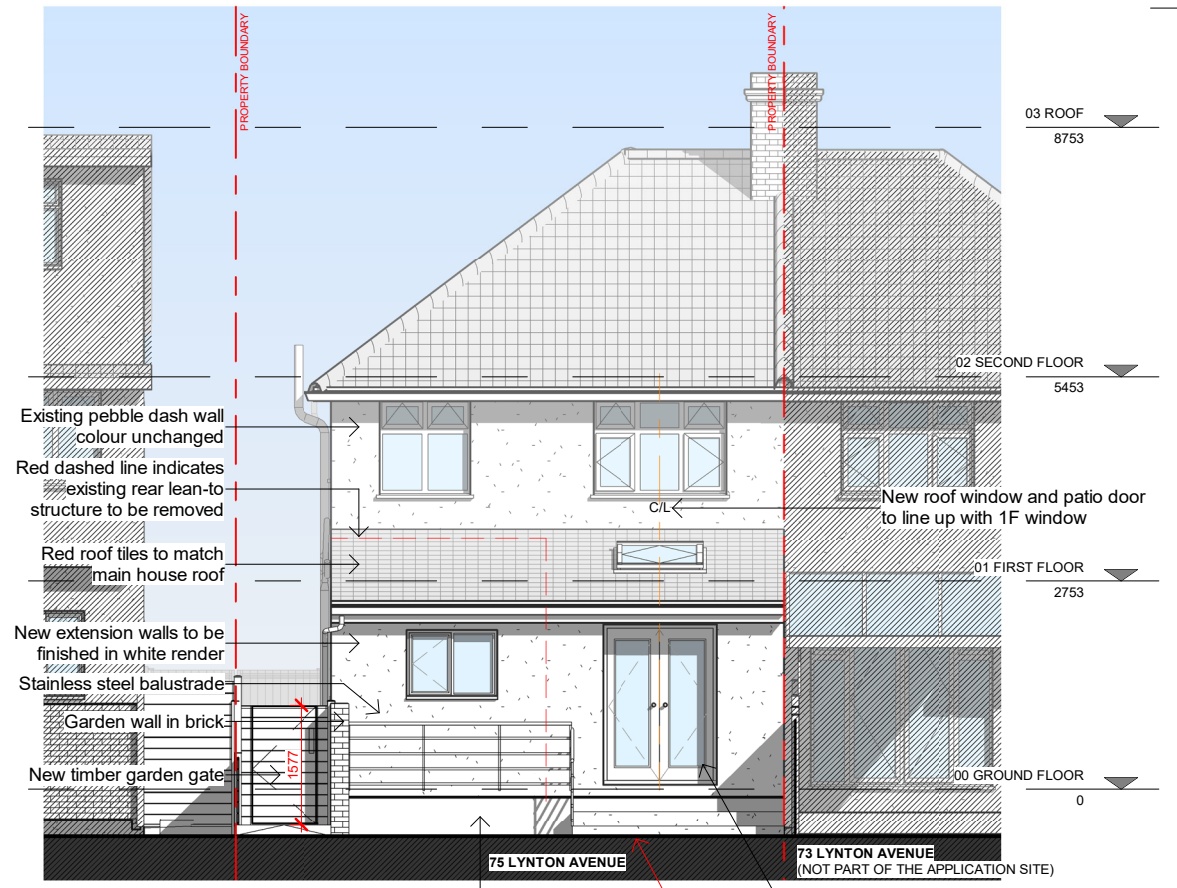

B - Rear Elevation - Proposed
1 : 100
Garden wall finished in white render

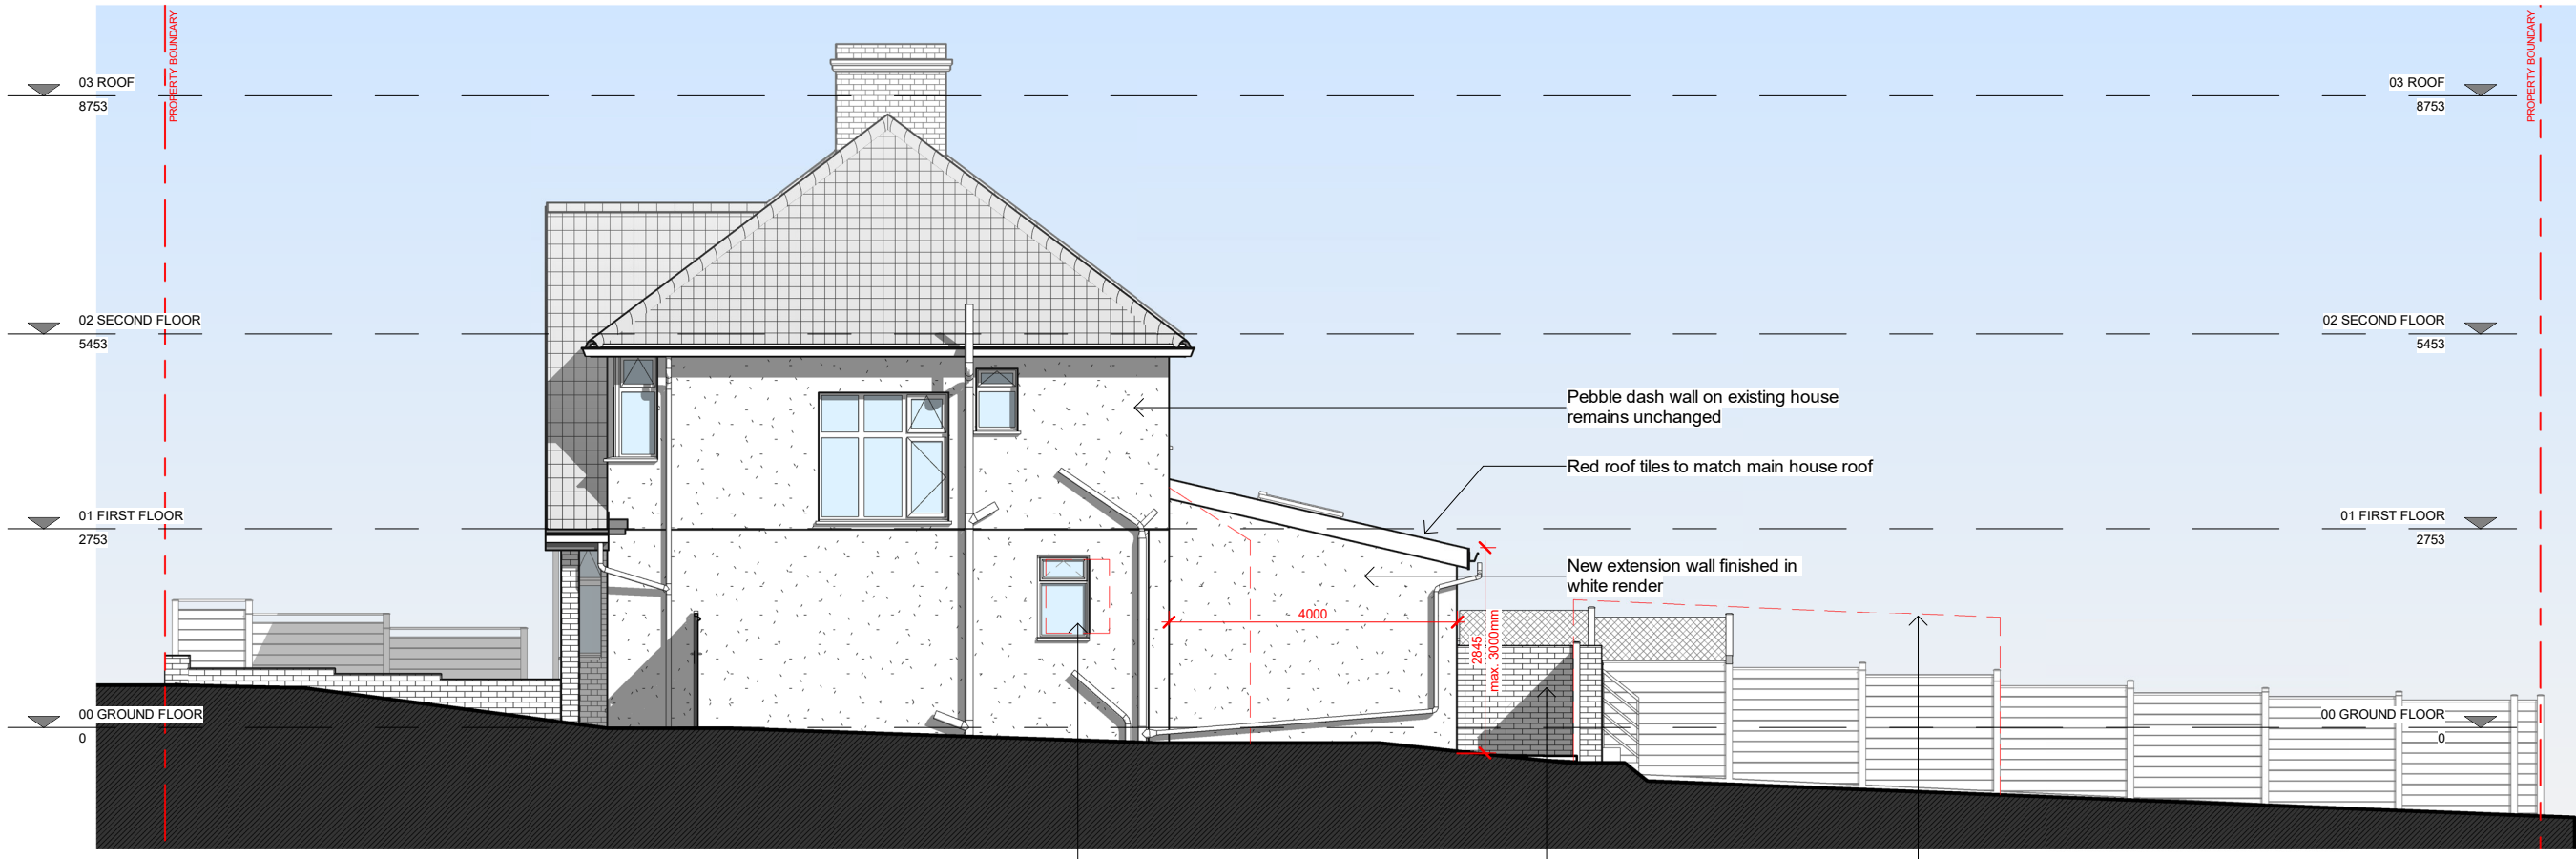

C - Side Elevation - Proposed
1 : 100

Rev.	Date	Revision	By	Checked

scaleruler.co

Mrs. Hassan

Client

Extension

Project

75 Lynton Avenue
Colindale
London
NW9 6PB
Drawing Title

Project Number 110A

Proposed - Elevations

Comp. File No. Status

Drawn by AT Checked by AT

Scale @A3 1 : 100 Date 26/09/2023


File Identifier Revision

110A-SR-01-DR-A-011

Purpose of Issue

Workflow Status

PRELIMINARY

 

VISUAL SCALE 1:100 @ A3