


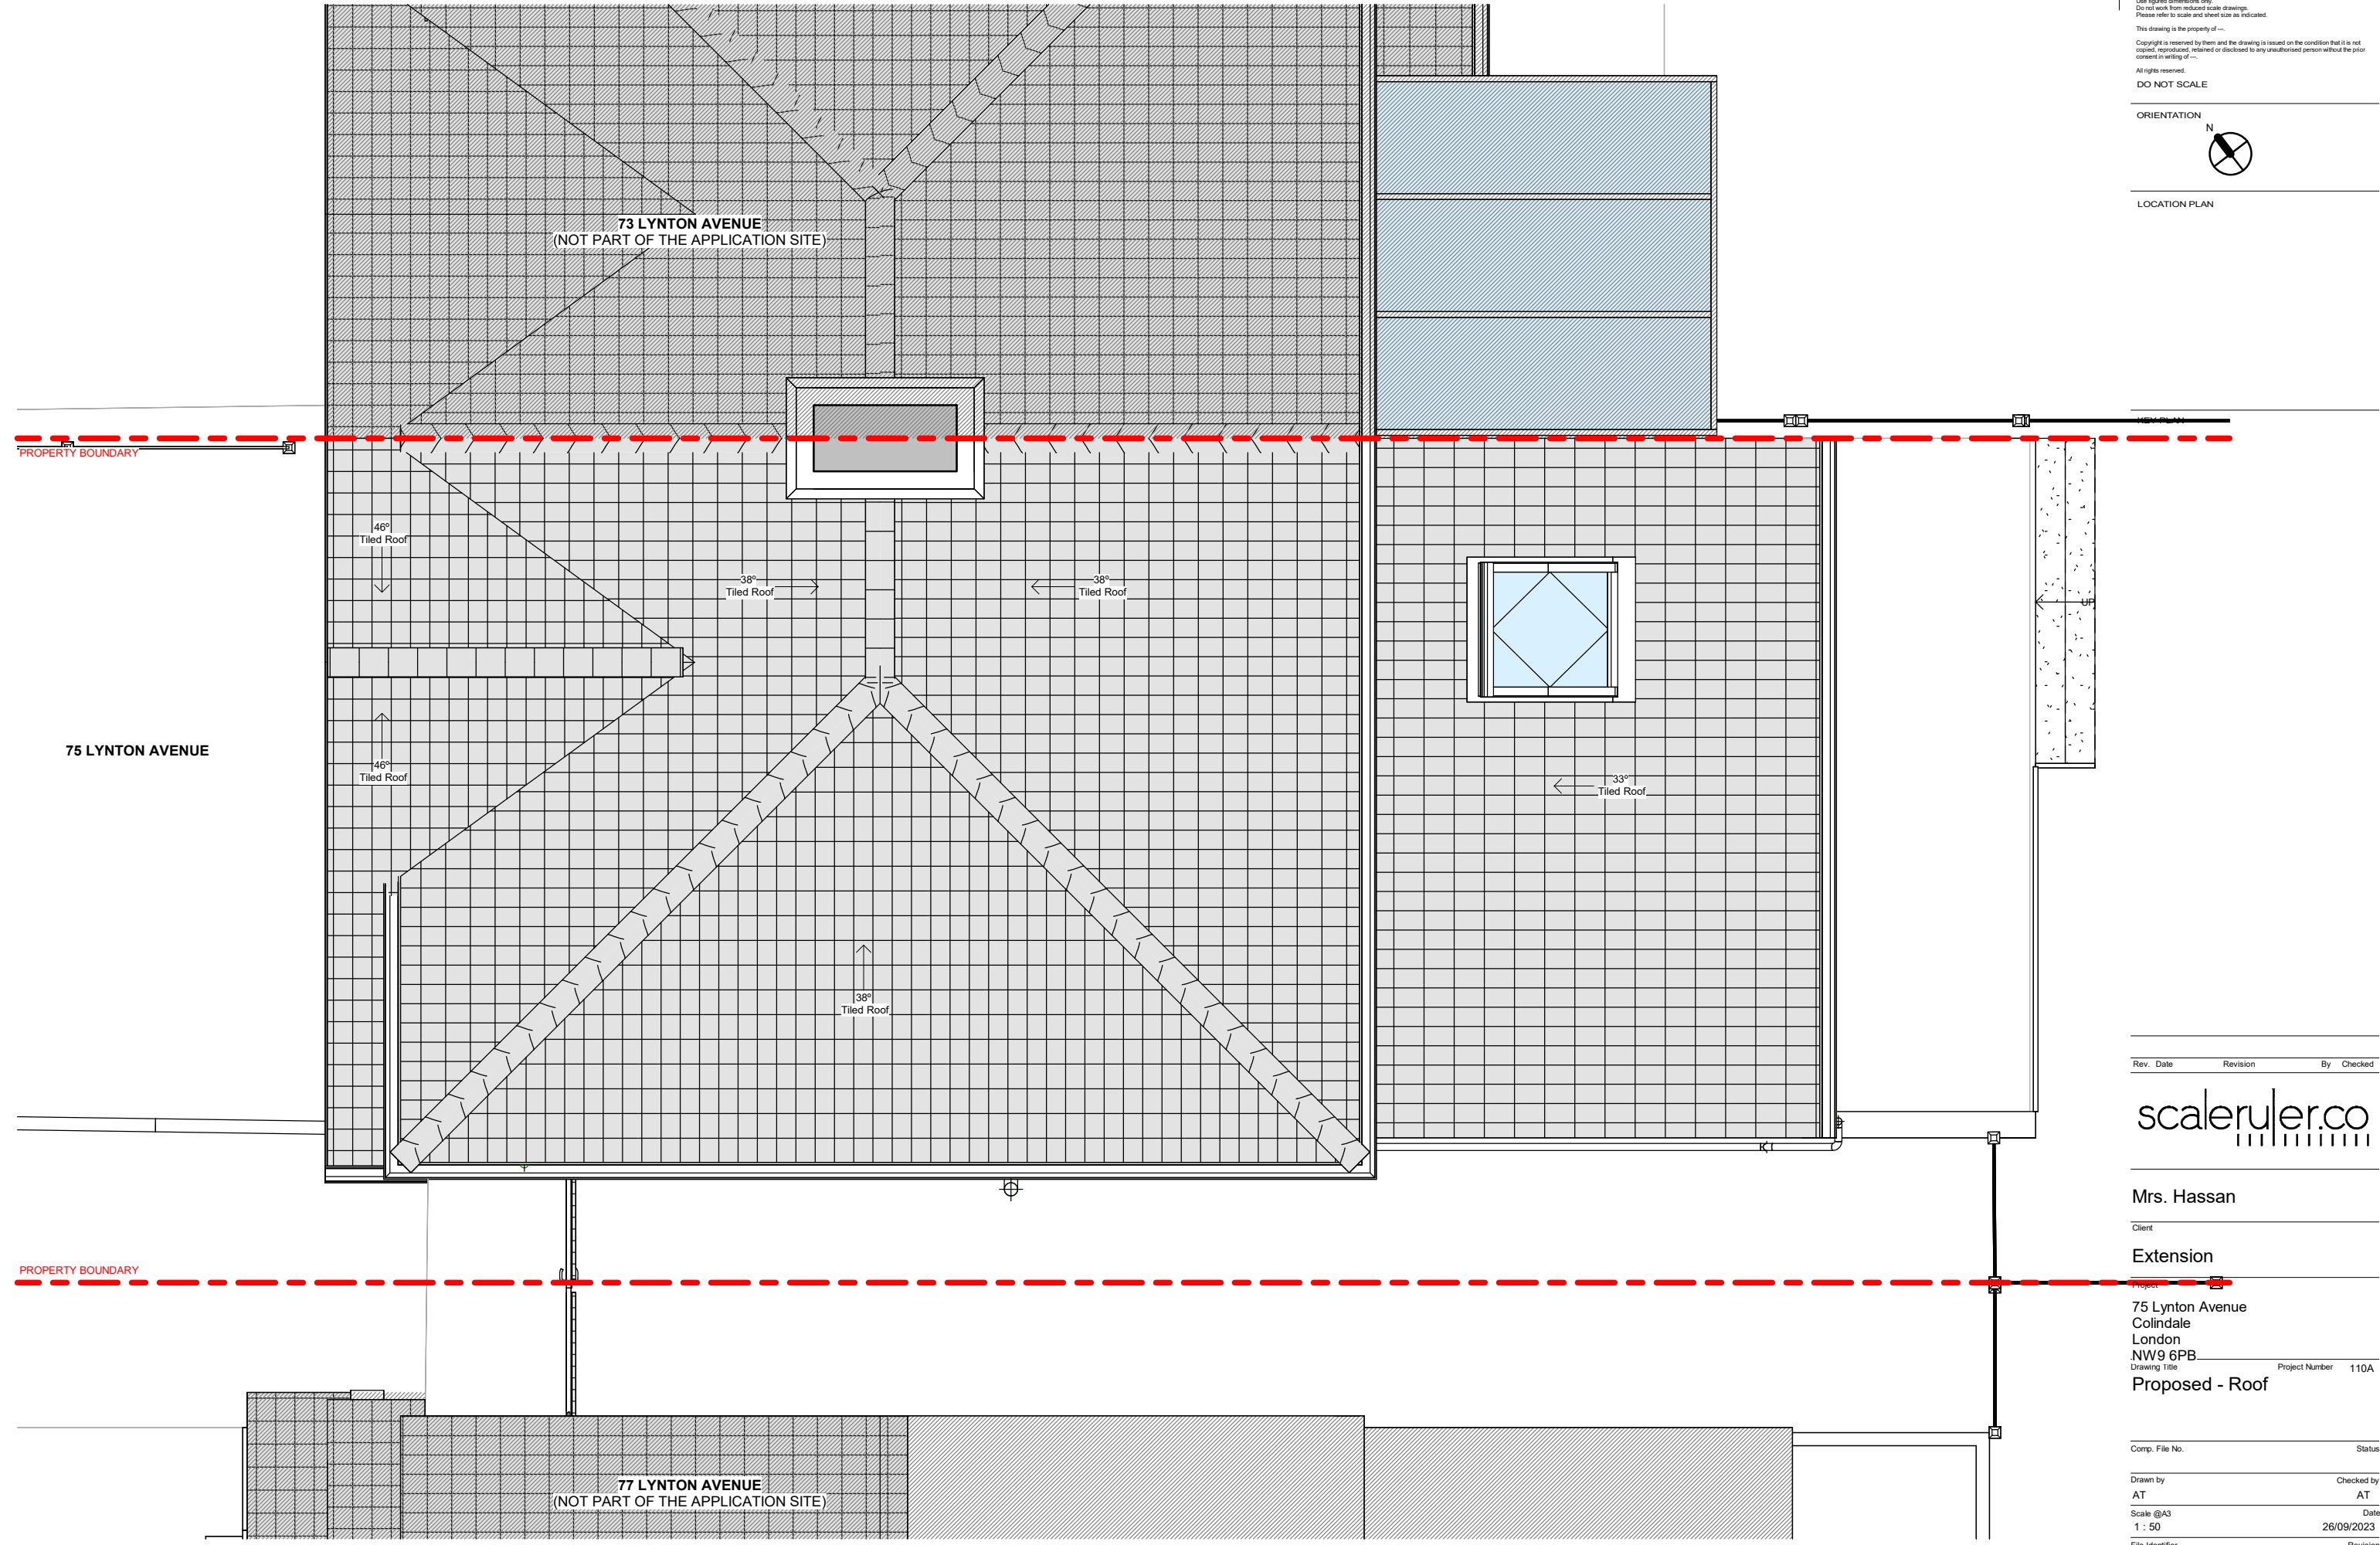
Dimensions to be verified on site.
Use figured dimensions only.
Do not work from reduced scale drawings.
Please refer to scale and sheet size as indicated.

This drawing is the property of ---
Copyright is reserved by them and the drawing is issued on the condition that it is not copied, reproduced, altered or disclosed to any unauthorized person without the prior consent in writing of ---
All rights reserved.
DO NOT SCALE

ORIENTATION



LOCATION PLAN



ROOF PLAN - PROPOSED
1 : 50



VISUAL SCALE 1:50 @ A3

Rev.	Date	Revision	By	Checked

scaleruler.co

Mrs. Hassan

Client

Extension

Project

75 Lynton Avenue
Colindale
London
NW9 6PB

Drawing Title: Proposed - Roof Project Number: 110A

Comp. File No. Status

Drawn by: AT Checked by: AT

Scale @A3: 1 : 50 Date: 26/09/2023

File Identifier: 110A-SR-01-DR-A-004 Revision

110A-SR-01-DR-A-004 Purpose of Issue

Workflow Status

PRELIMINARY