


A - Front Elevation - Existing
1 : 100

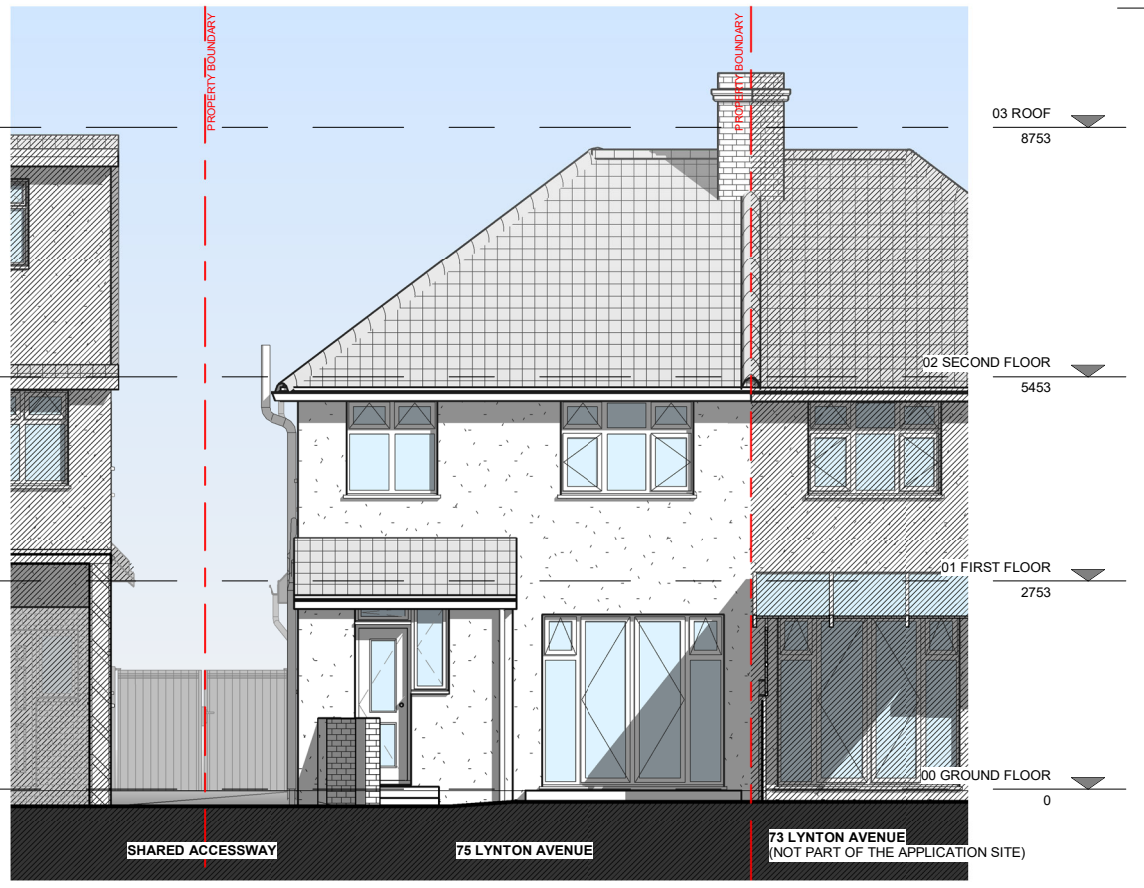

B - Rear Elevation - Existing
1 : 100

Dimensions to be verified on site. Use figure dimensions only. Do not scale from reduced scale drawings. Please refer to scale and sheet size as indicated.

This drawing is the property of ---


Copyright is reserved by them and the drawing is issued on the condition that it is not copied, reproduced, shared or disclosed to any unauthorized person without the prior consent in writing of ---

All rights reserved.
DO NOT SCALE


ORIENTATION

LOCATION PLAN

KEY PLAN

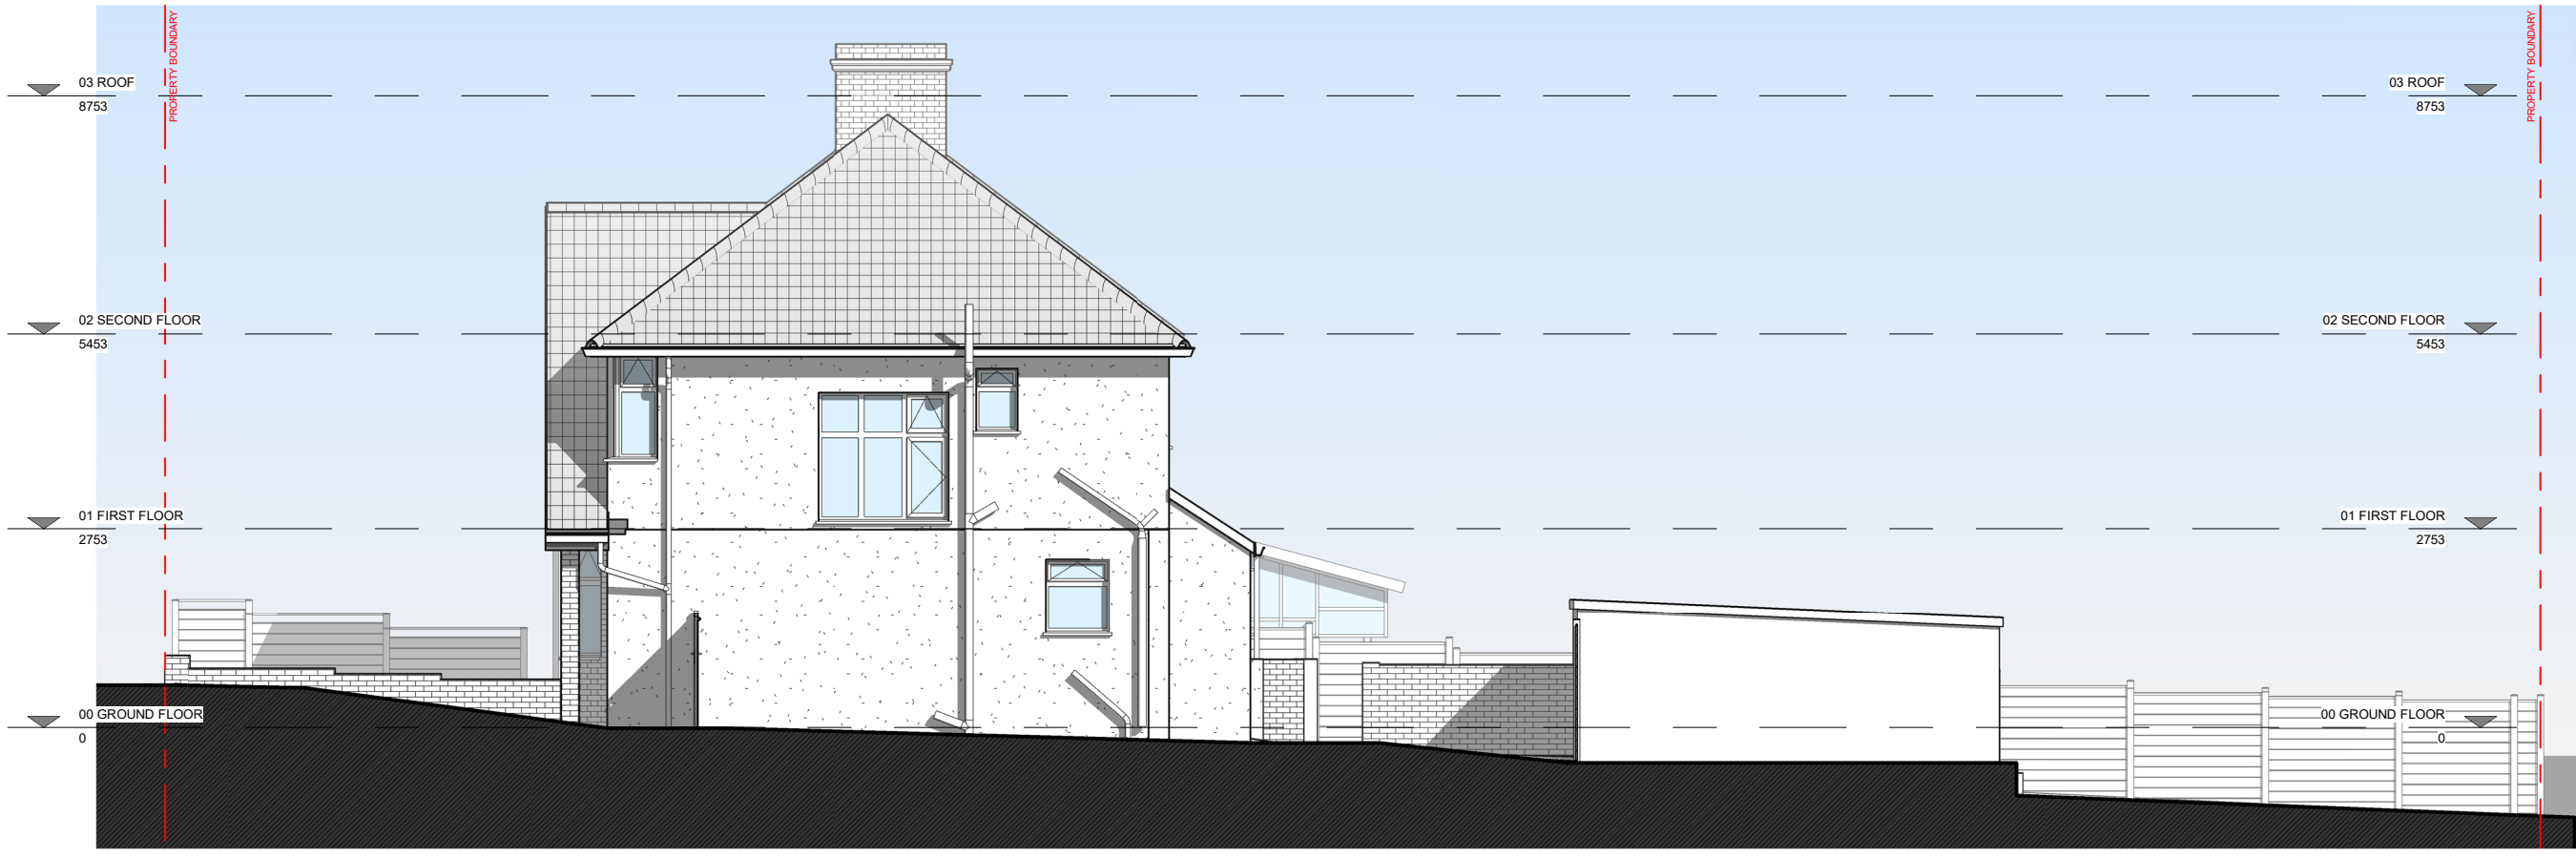

C - Side Elevation - Existing
1 : 100

 

VISUAL SCALE 1:100 @ A3

Rev.	Date	Revision	By	Checked

scaleruler.co

Mrs. Hassan

Client

Extension

Project

75 Lynton Avenue
Colindale
London
NW9 6PB

Drawing Title: Existing - Elevations

Project Number: 110A

Comp. File No. _____ Status _____

Drawn by: AT Checked by: AT

Scale @A3: 1 : 100 Date: 29/04/2023

File Identifier: _____ Revision: _____

110A-SR-00-DR-A-011

Purpose of Issue

Workflow Status

PRELIMINARY