





Site Plan
1 : 200

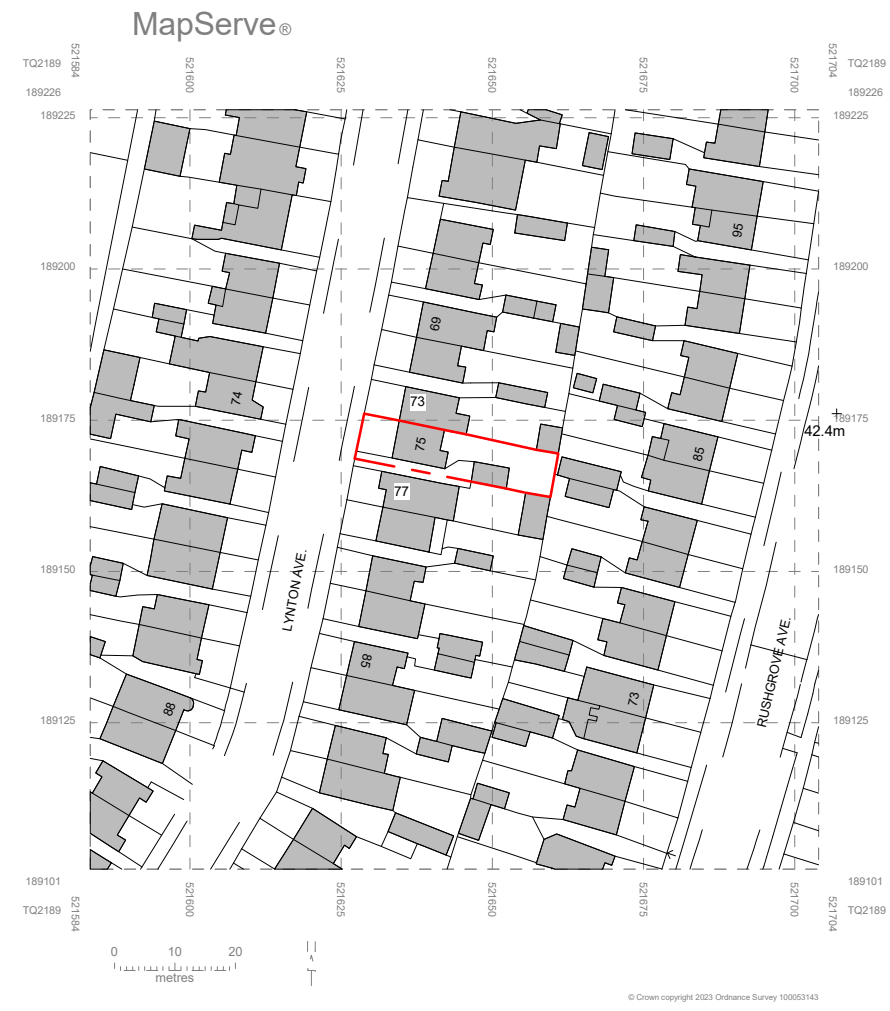


Location Plan
1 : 1250

SITE ADDRESS
75 Lynton Avenue
Colindale
London
NW9 6PB

 


VISUAL SCALE 1:200 @ A3

 

VISUAL SCALE 1:1250 @ A3

Dimensions to be verified on site.
Use figured dimensions only.
Do not work from reduced scale drawings.
Please refer to scale and sheet size as indicated.
This drawing is the property of ---
Copyright is reserved by them and the drawing is issued on the condition that it is not
copied, reproduced, altered or disclosed to any unauthorized person without the prior
consent in writing of ---
All rights reserved.
DO NOT SCALE

 

LOCATION PLAN

KEY PLAN

Rev.	Date	Revision	By	Checked

scaleruler.co

Mrs. Hassan

Client

Extension

Project

75 Lynton Avenue
Colindale
London
NW9 6PB

Drawing Title: Site and Location Plan
Project Number: 110A

Comp. File No. Status

Drawn by: AT
Checked by: AT

Scale @A3: As indicated
Date: 26/09/2023

File Identifier: 110A-SR-00-DR-A-001
Revision

Purpose of Issue

Workflow Status

PRELIMINARY