



approved  
 Ref.No:  
 23/2960/PNH

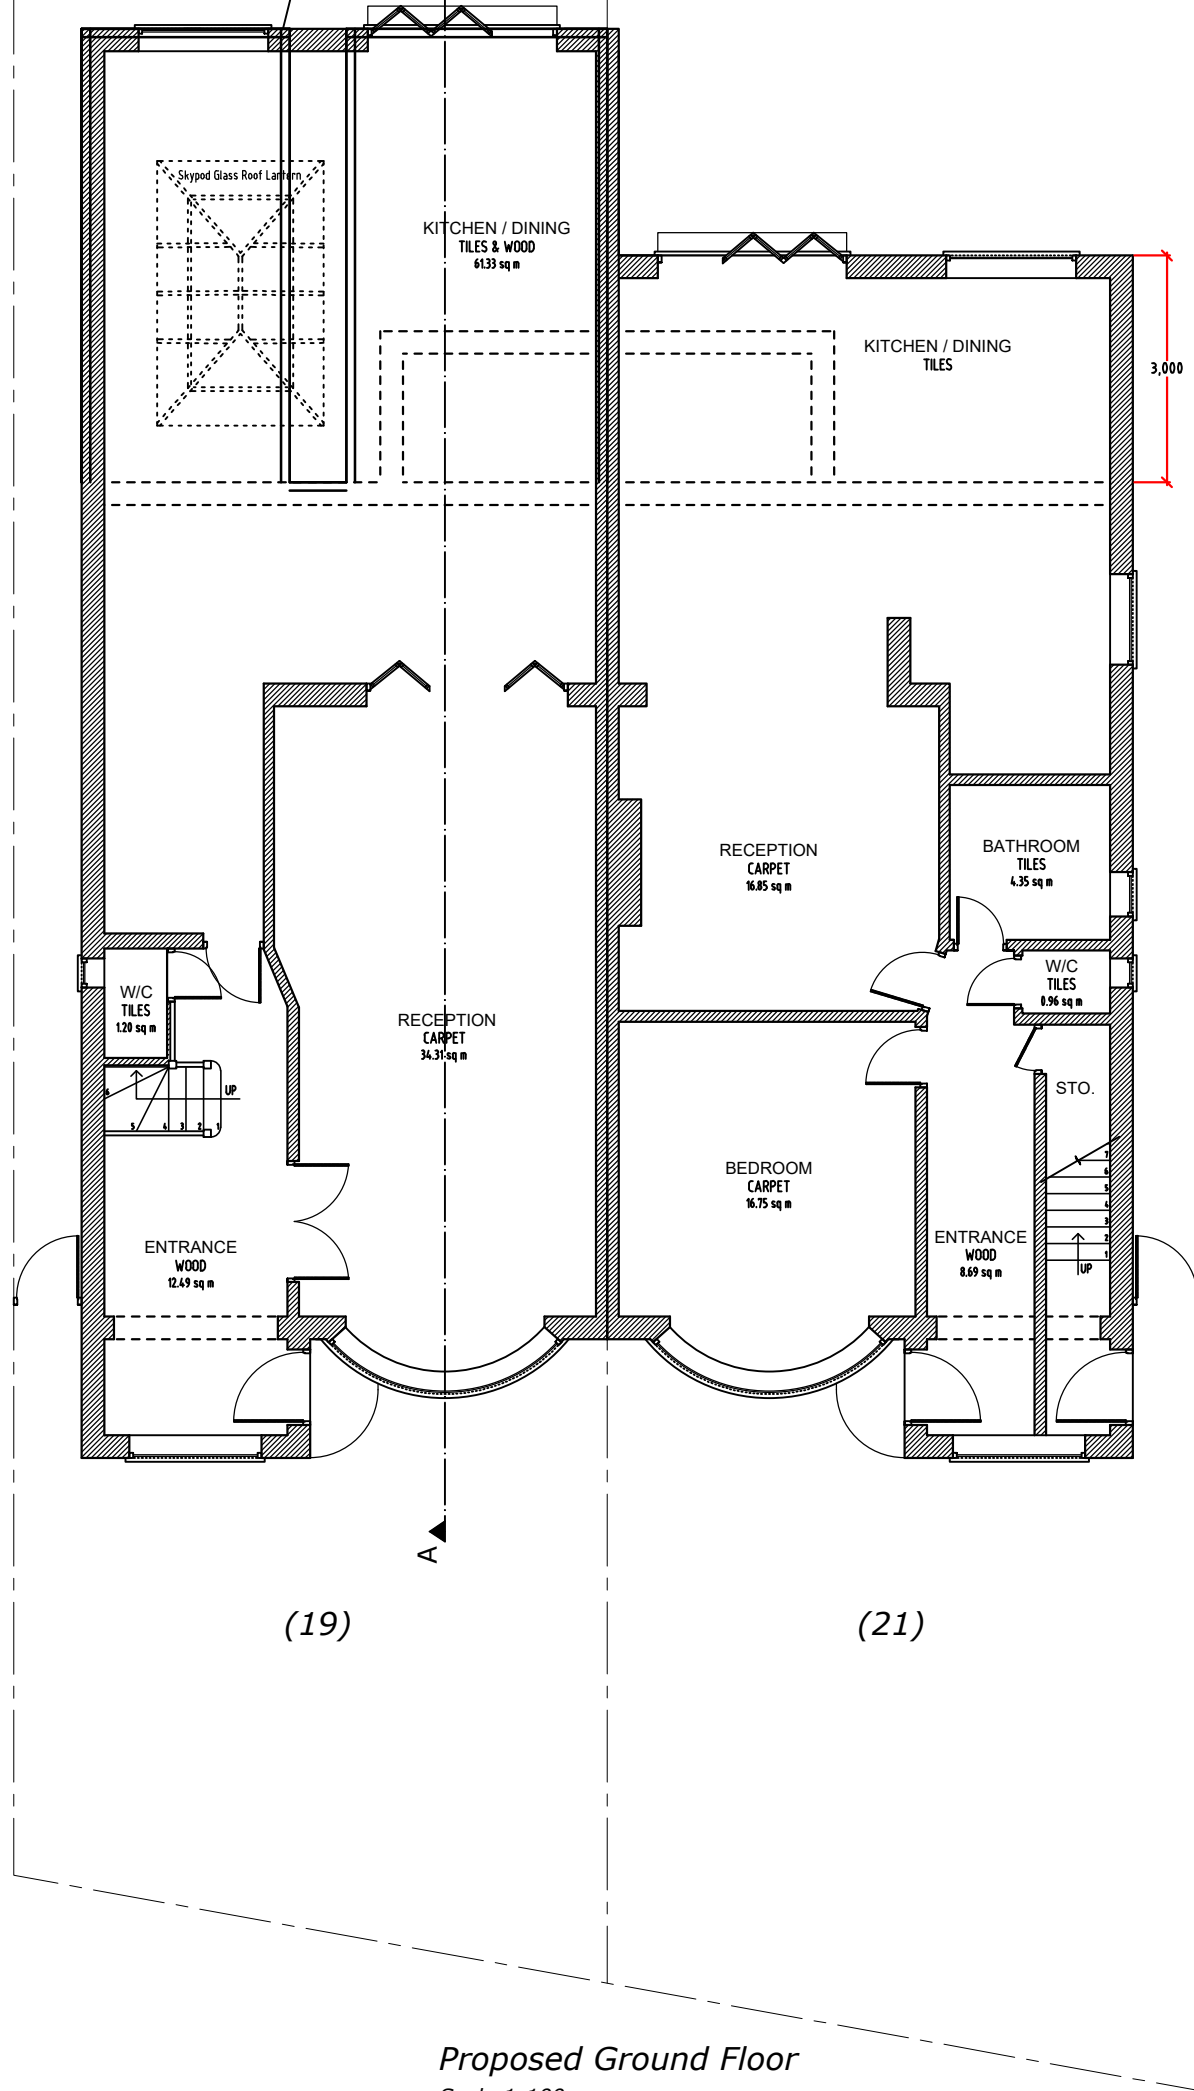


Proposed Ground Floor  
 Scale 1:100

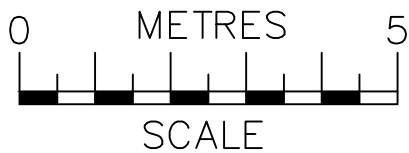


**NOTES**  
 The contractors are to check all the dimensions, levels, drain runs and general condition of the site before works commence.  
 All works are to be carried out in accordance with current Building Regulations, British Standards, Code of Practice and Local Authority Requirements.

Project: 19-21 Russell Gardens, London NW11 9NJ	
Title: Proposed Ground Floor Plan	
Date: 11.09.23	Scale: 1:100 @ A3
Dwg. No. RG.19.21.PR.101	Rev: 0

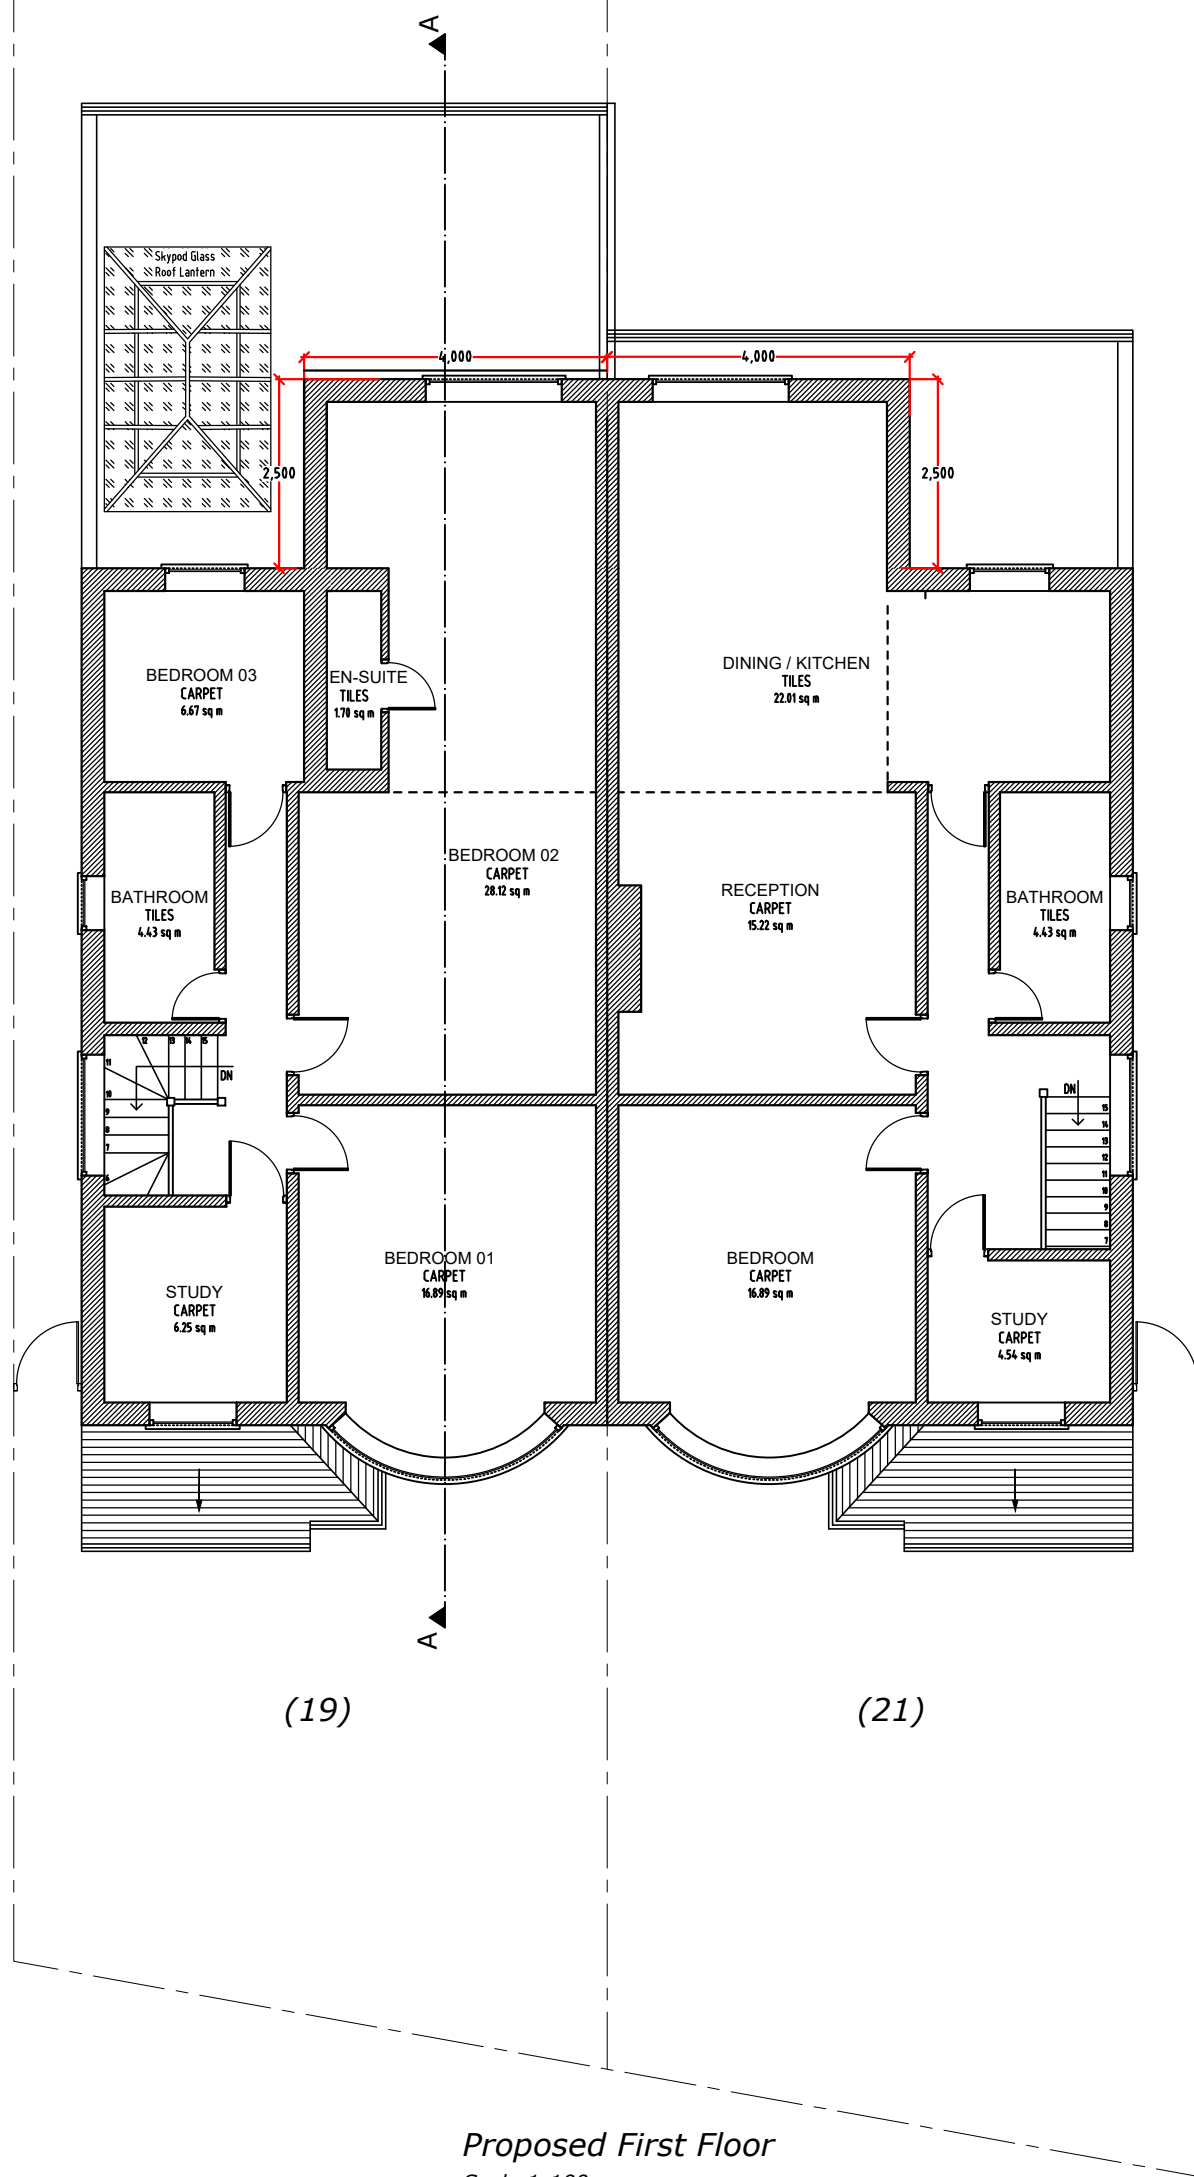


Proposed First Floor  
Scale 1:100

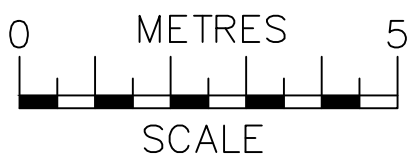


**NOTES**  
The contractors are to check all the dimensions, levels, drain runs and general condition of the site before works commence.  
  
All works are to be carried out in accordance with current Building Regulations, British Standards, Code of Practice and Local Authority Requirements.

Project: <b>19-21 Russell Gardens, London NW11 9NJ</b>	
Title: <b>Proposed First Floor Plan</b>	
Date: <b>04.04.23</b>	Scale: <b>1:100 @ A3</b>
Dwg. No. <b>RG.19.21.PR.102</b>	Rev: <b>0</b>

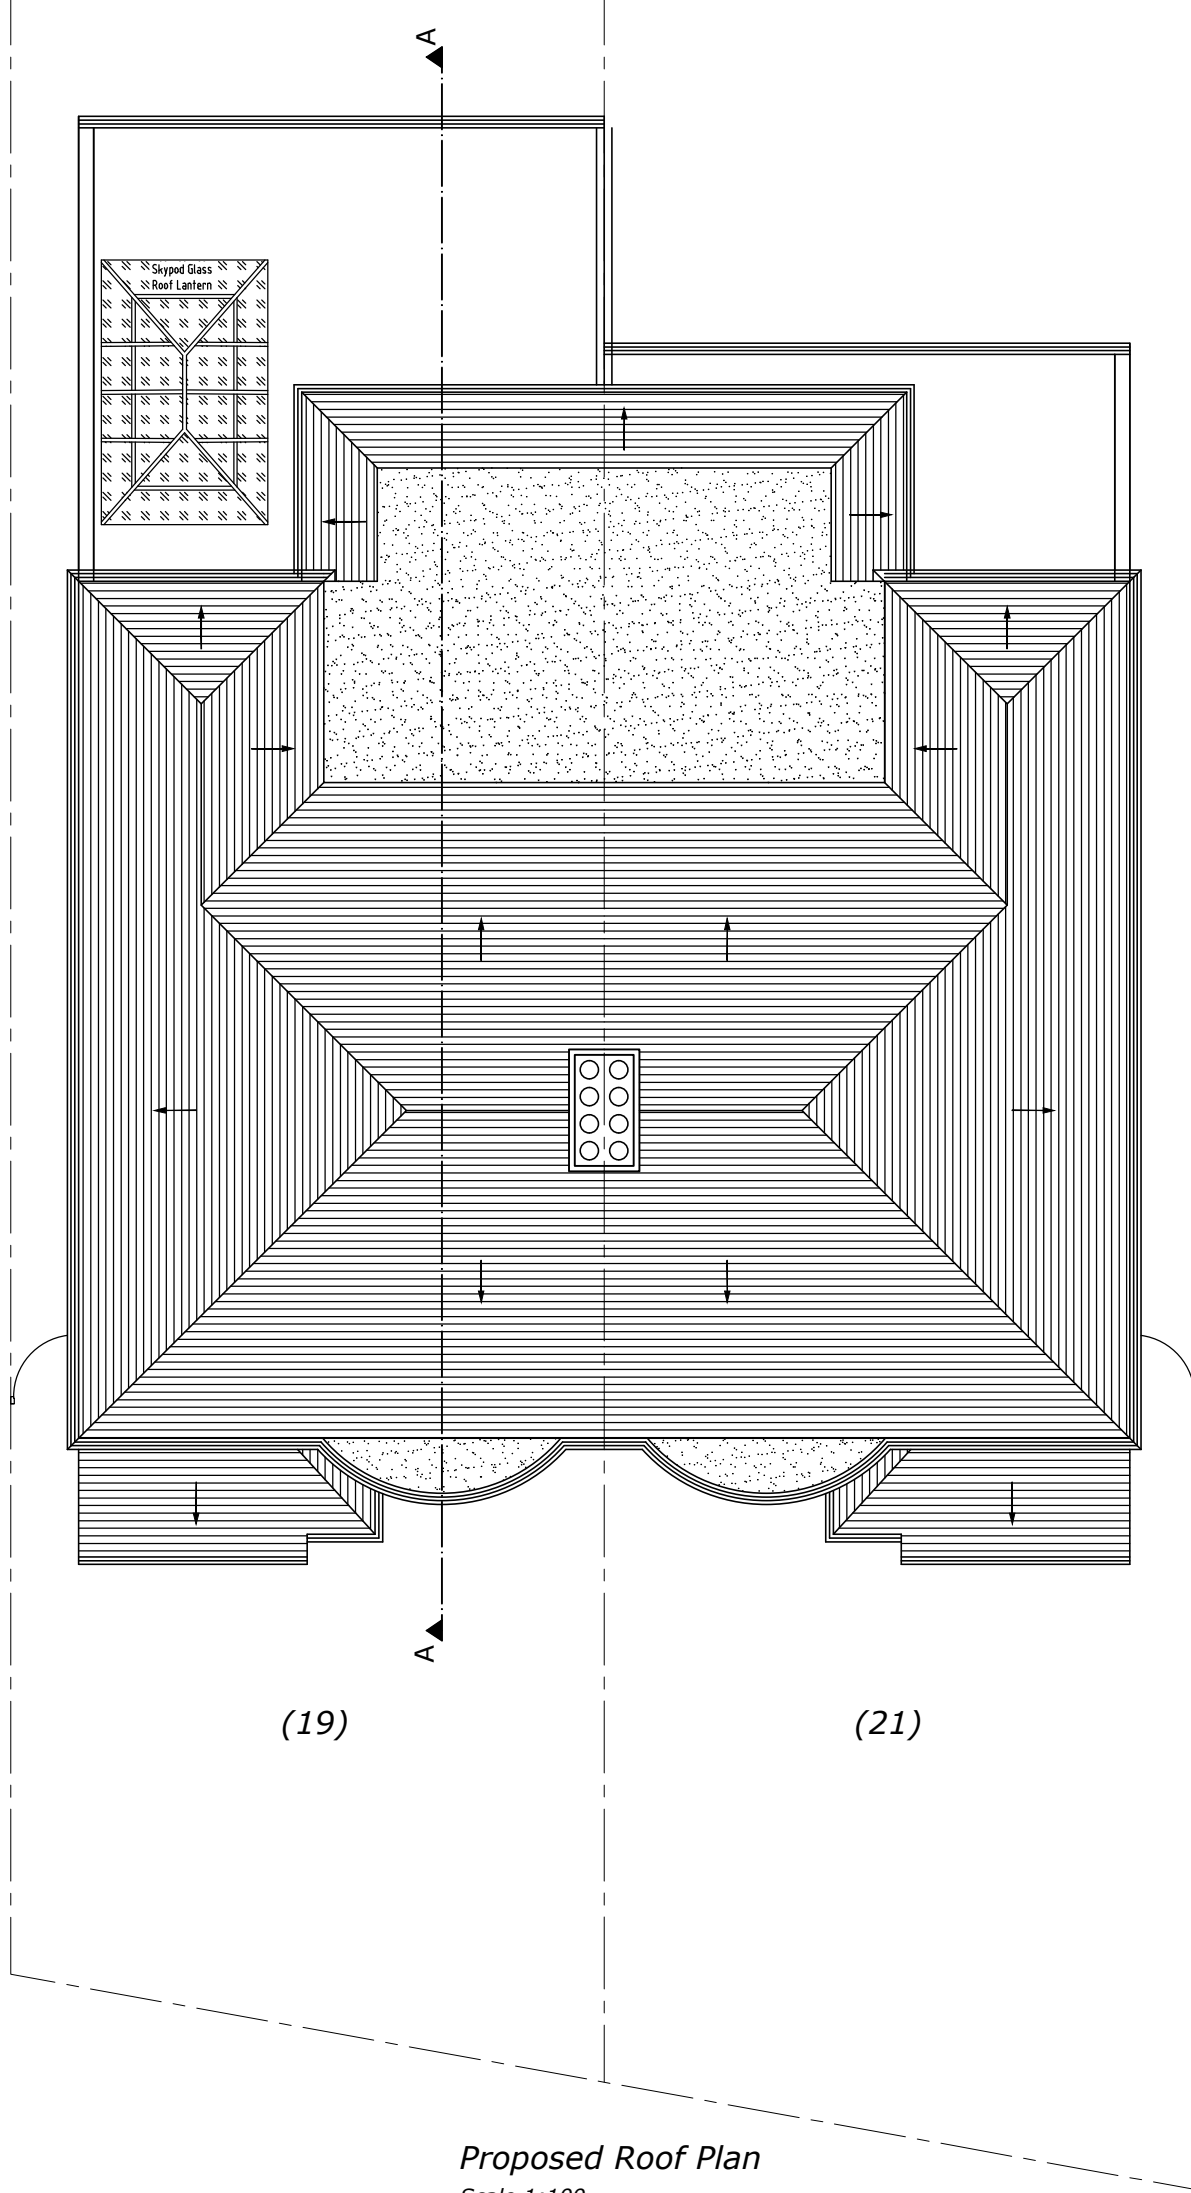


Proposed Roof Plan  
Scale 1:100

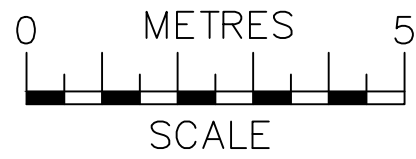

**ajs**  
Planning  
info@ajsplanning.co.uk  
020 81501820

**NOTES**  
The contractors are to check all the dimensions, levels, drain runs and general condition of the site before works commence.  
  
All works are to be carried out in accordance with current Building Regulations, British Standards, Code of Practice and Local Authority Requirements.

Project: <b>19-21 Russell Gardens, London NW11 9NJ</b>	
Title: <b>Proposed Roof Plan</b>	
Date: <b>04.04.23</b>	Scale: <b>1:100 @ A3</b>
Dwg. No. <b>RG.19.21.PR.103</b>	Rev: <b>0</b>

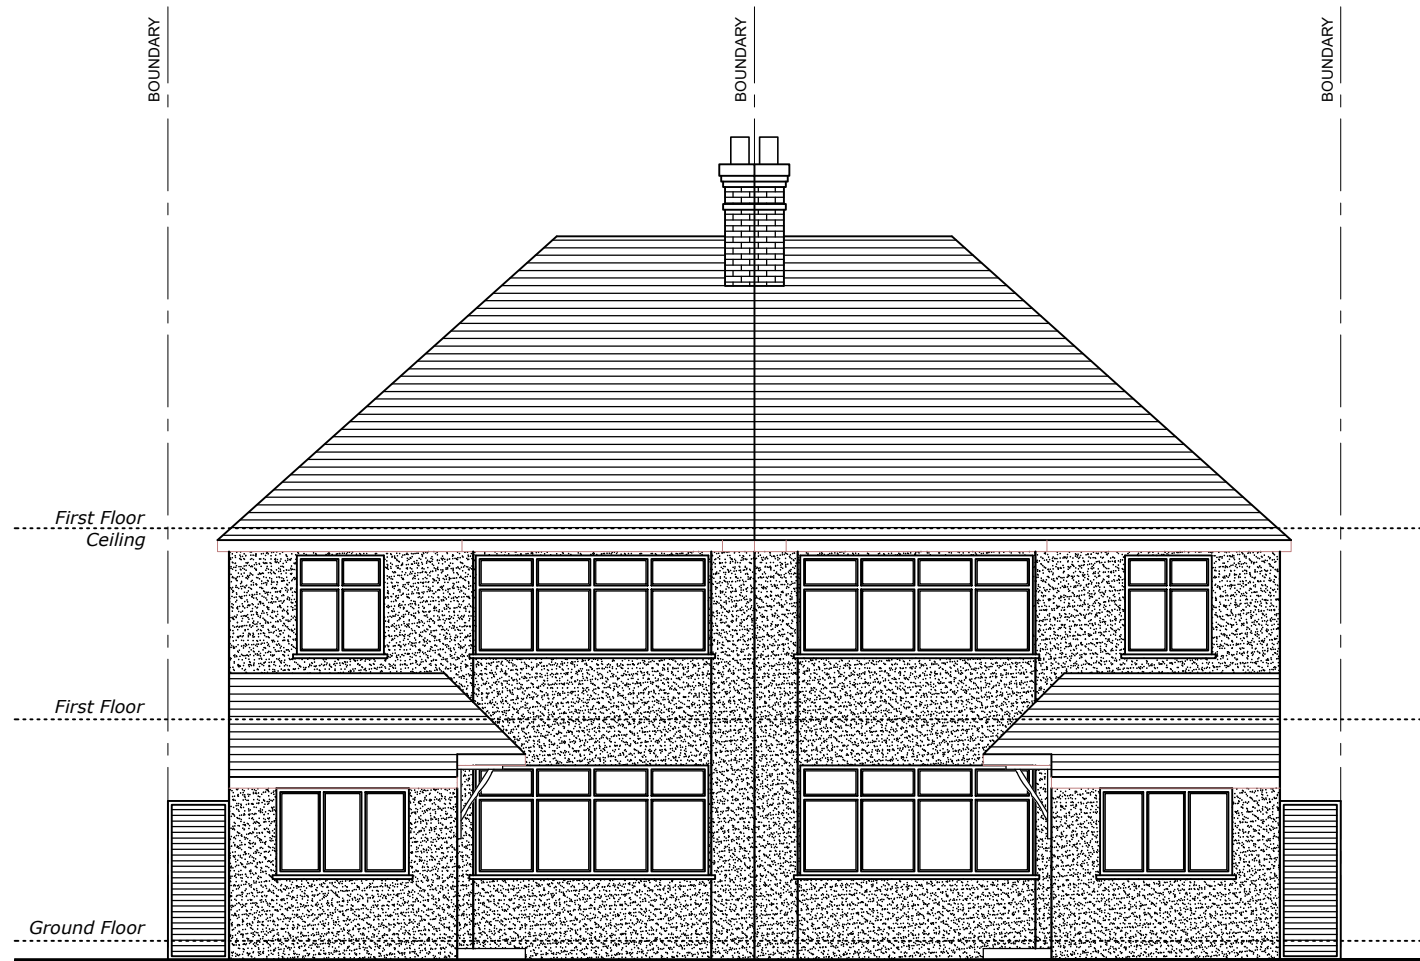


(19)

(21)

**Proposed Front Elevation**

Scale 1:100

(No Change)

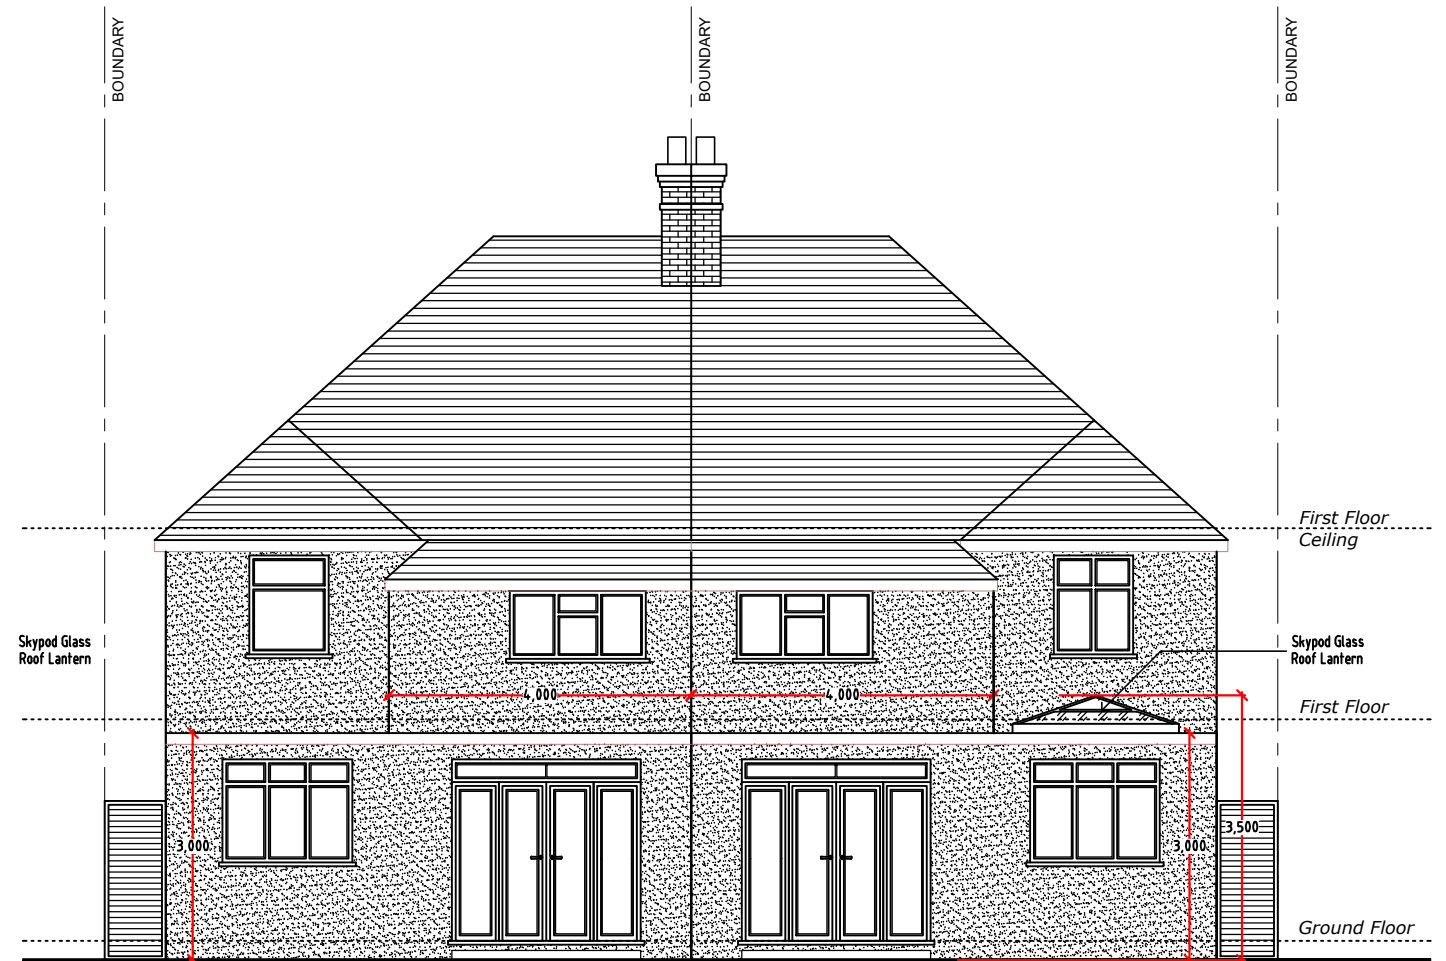


(21)

(19)

**Proposed Rear Elevation**

Scale 1:100

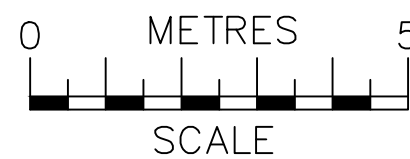

**NOTES**  
The contractors are to check all the dimensions, levels, drain runs and general condition of the site before works commence.


All works are to be carried out in accordance with current Building Regulations, British Standards, Code of Practice and Local Authority Requirements.

Project:  
**19-21 Russell Gardens,  
London NW11 9NJ**

Title: **Proposed  
Front & Rear Elevations**


Date: 04.04.23 Scale: 1:100 @ A3

Dwg. No. **RG.19.21.PR.104** Rev: **0**

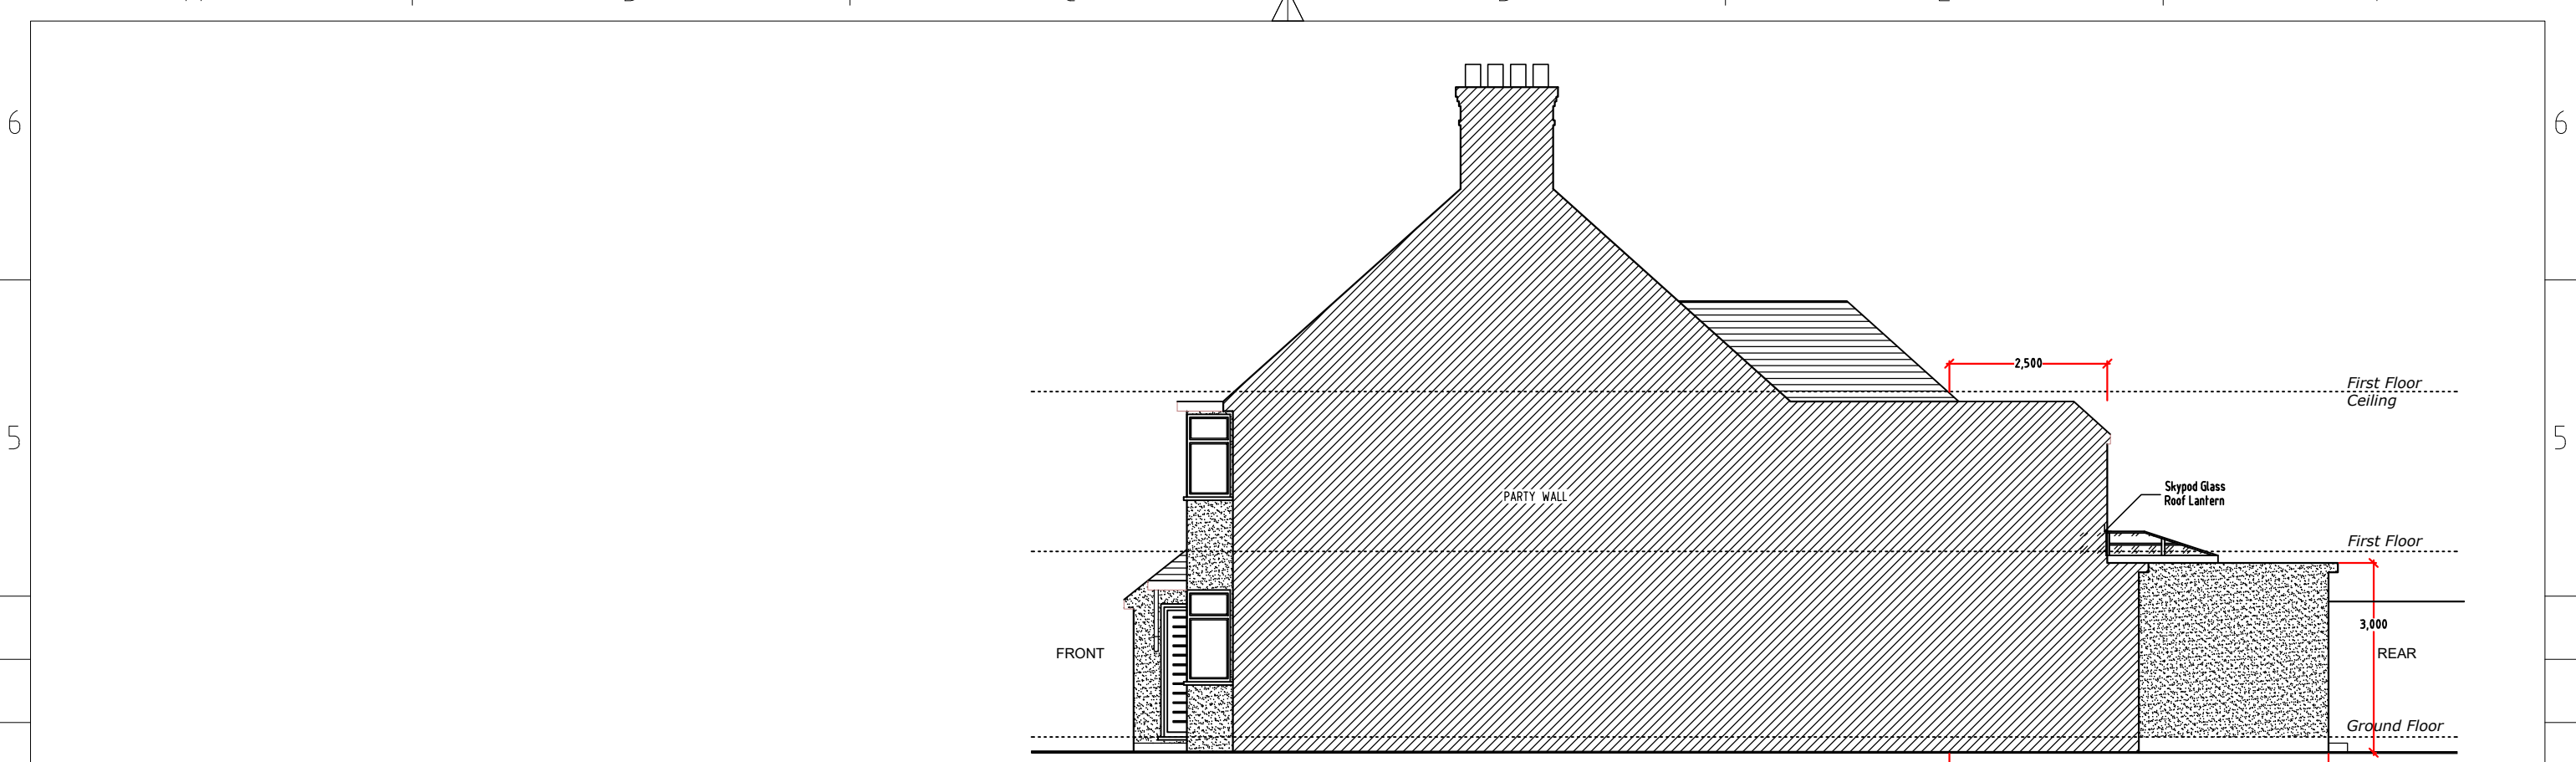


(19)

*Proposed Side 2 Elevation*  
Scale 1:100

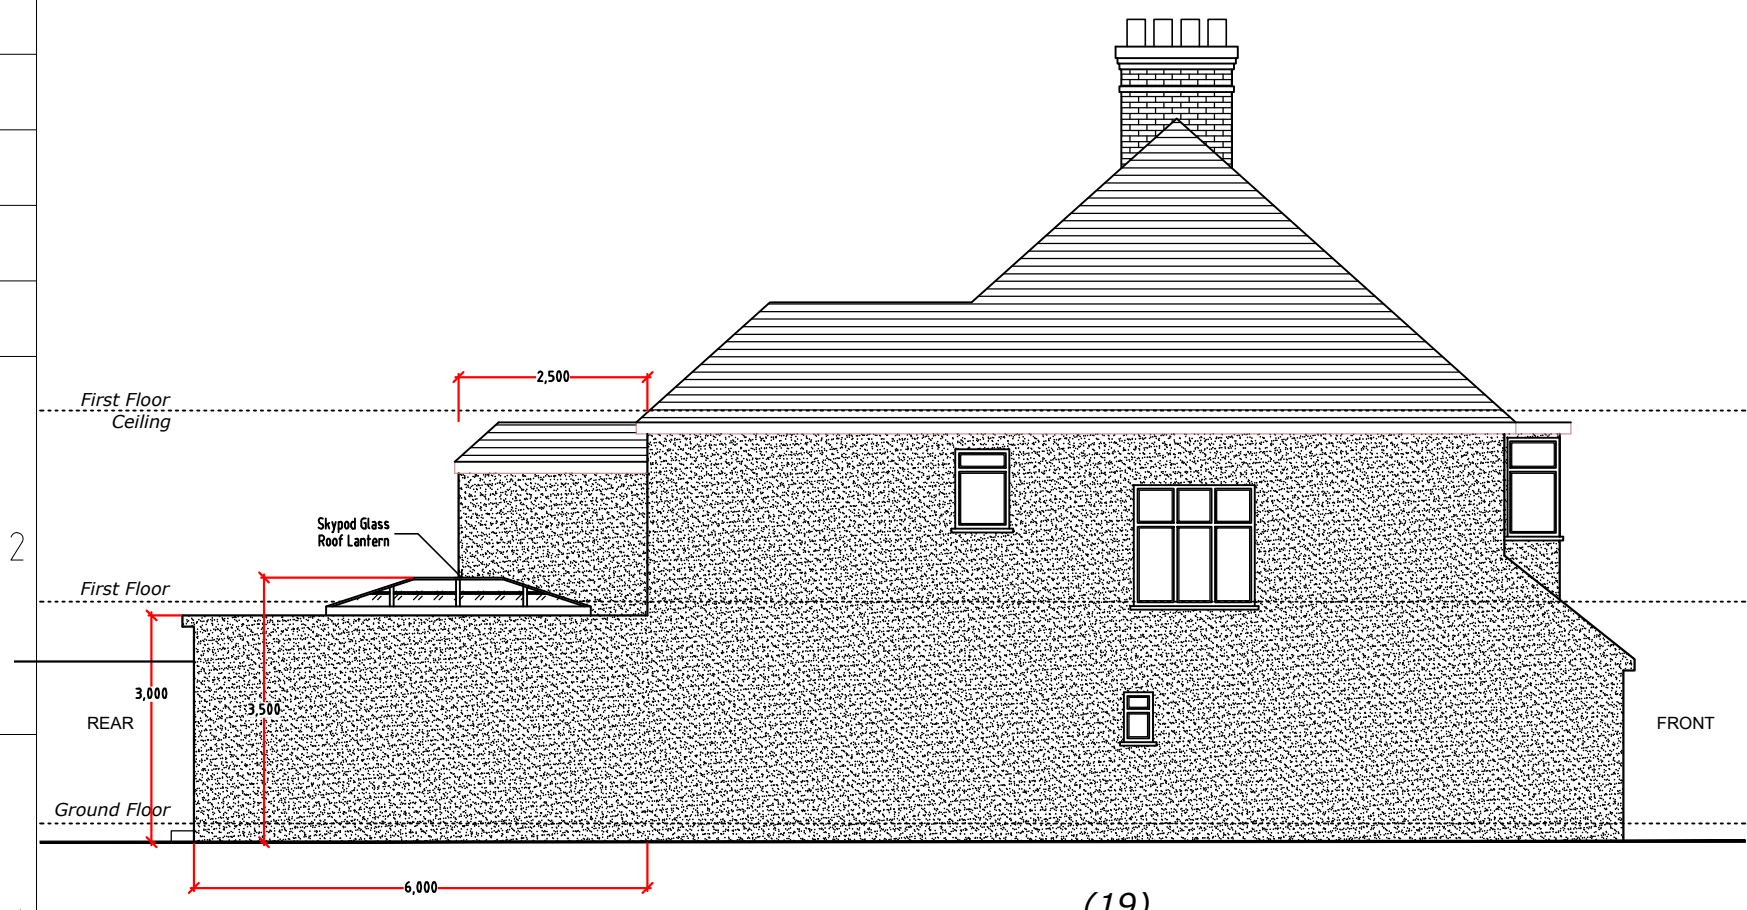

(19)


*Proposed Side 1 Elevation*  
Scale 1:100

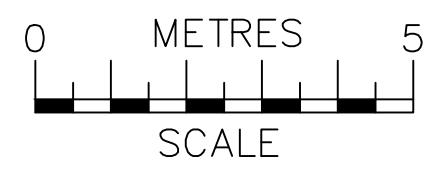

**NOTES**  
The contractors are to check all the dimensions, levels, drain runs and general condition of the site before works commence.  
  
All works are to be carried out in accordance with current Building Regulations, British Standards, Code of Practice and Local Authority Requirements.


Project: <b>19-21 Russell Gardens, London NW11 9NJ</b>	
Title: <b>Proposed Side Elevations #19 (1 &amp; 2)</b>	
Date: <b>04.04.23</b>	Scale: <b>1:100 @ A3</b>
Dwg. No.: <b>RG.19.21.PR.105</b>	Rev: <b>0</b>



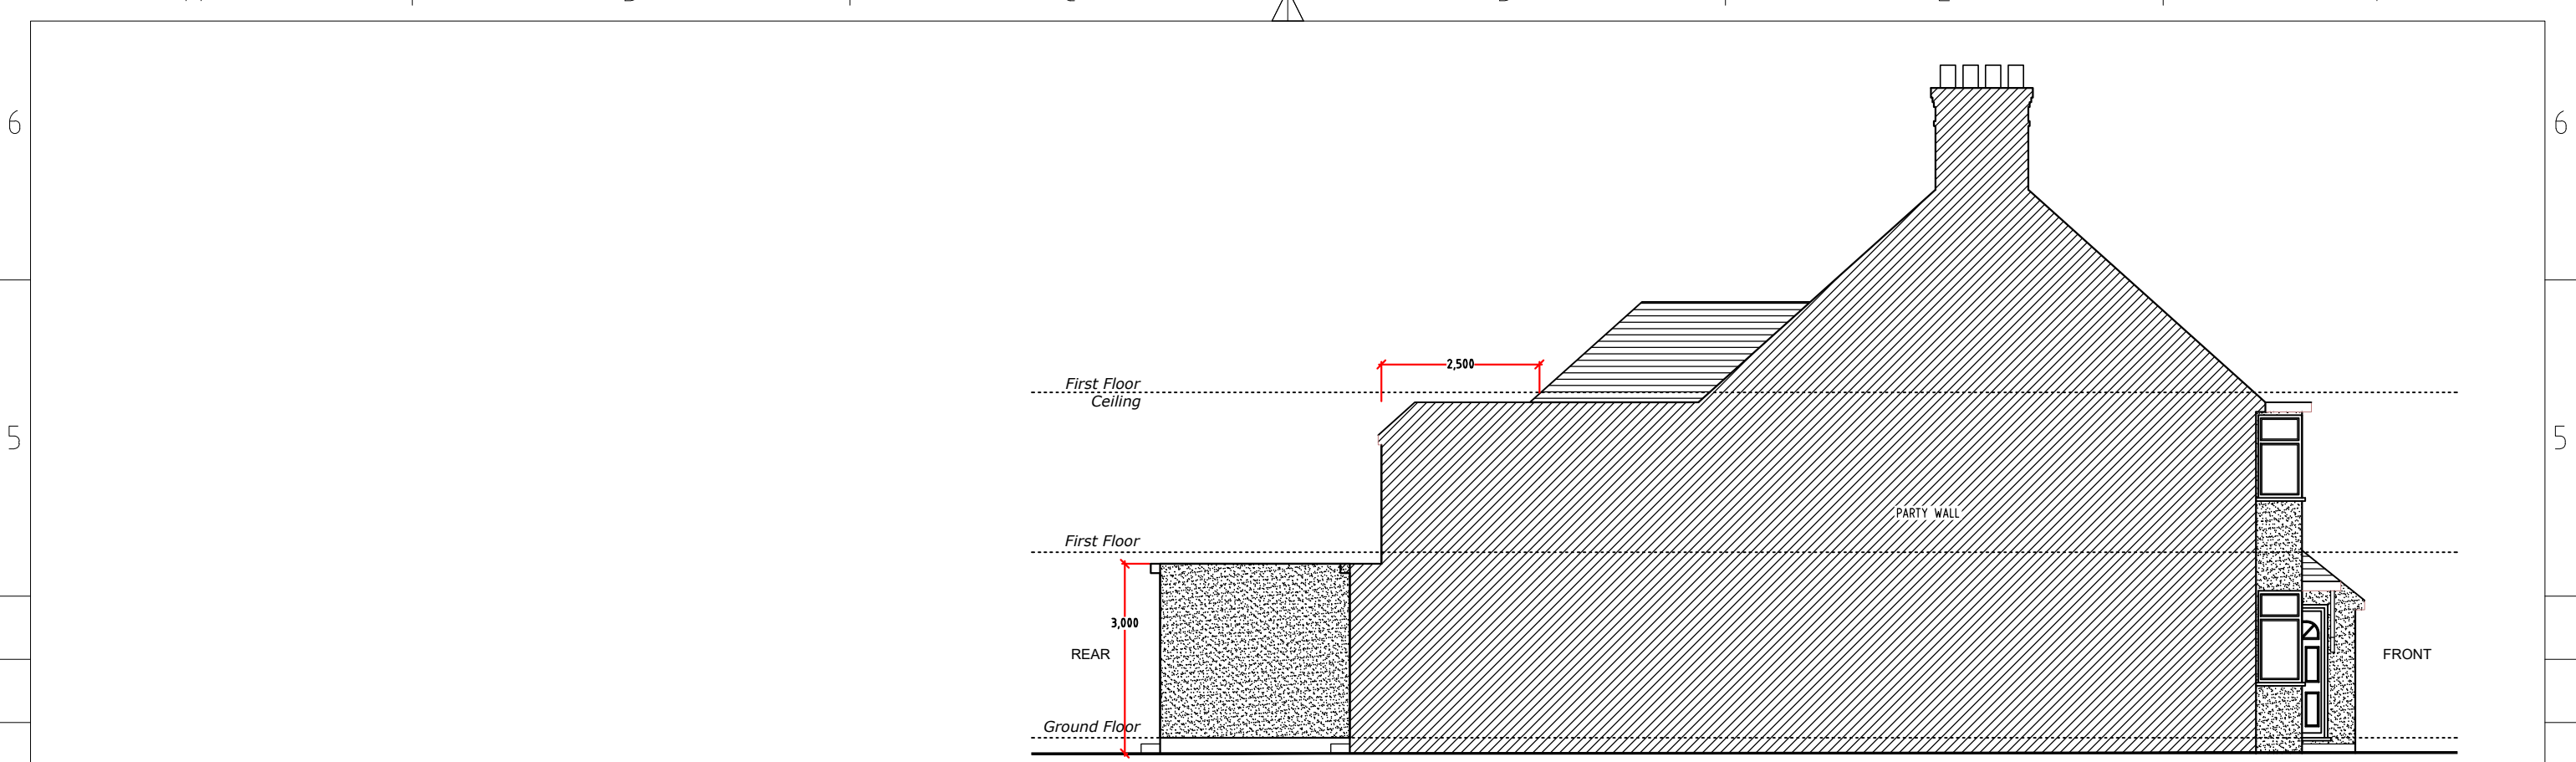


(21)

*Proposed Side 2 Elevation*  
Scale 1:100

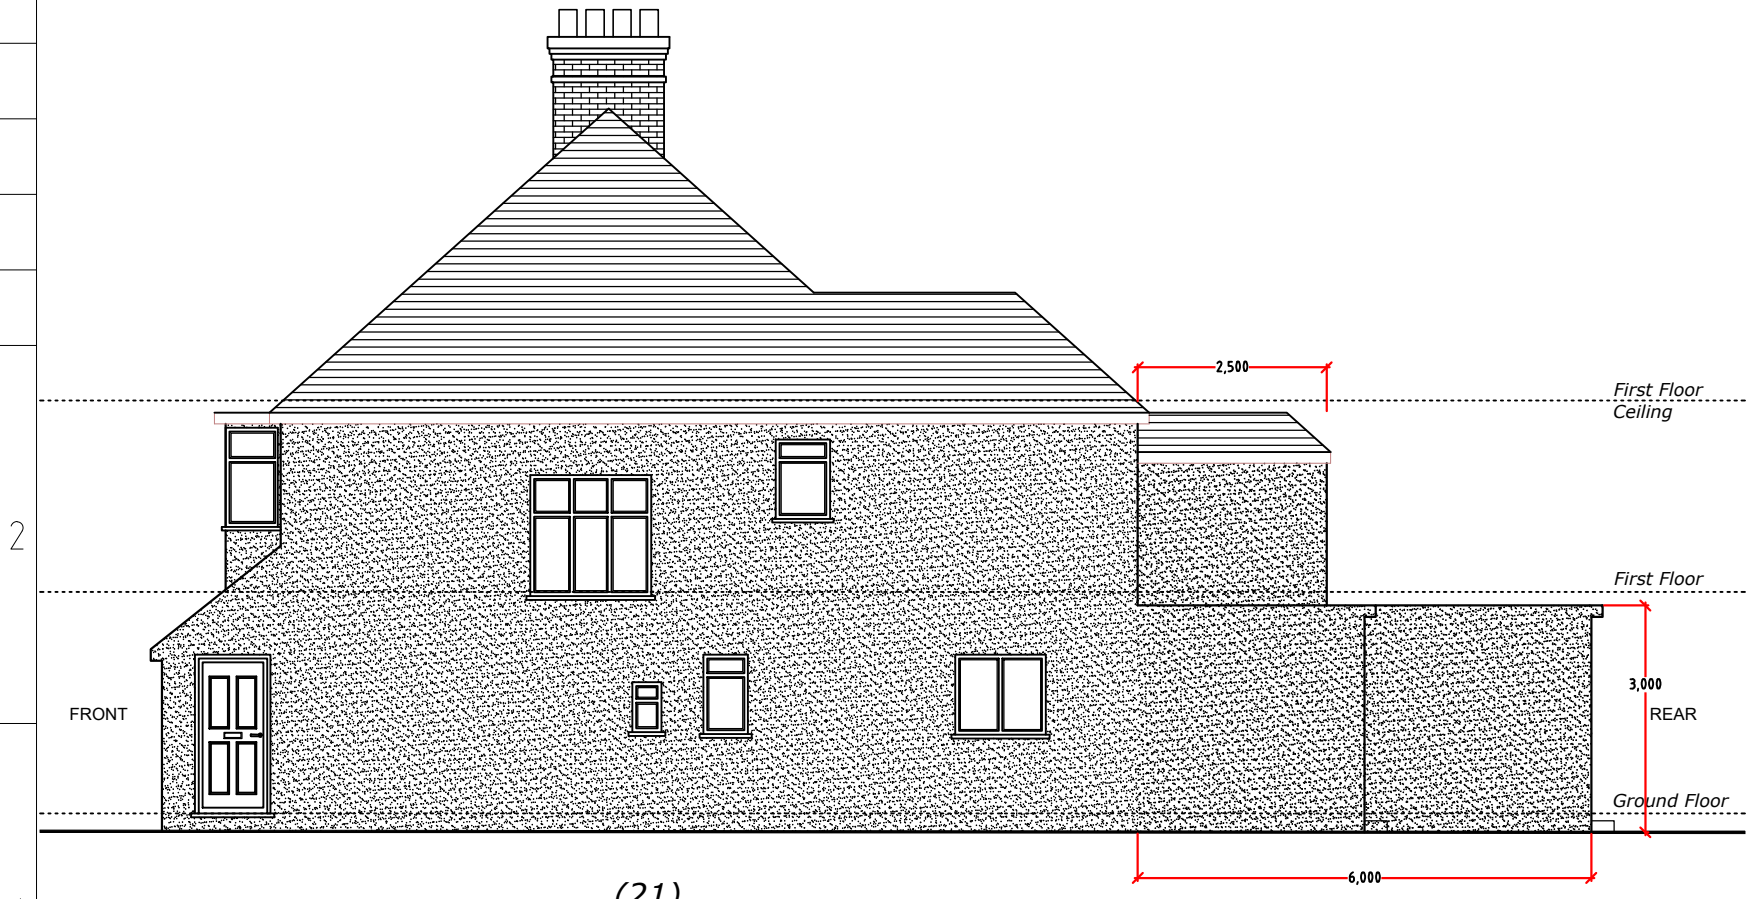

(21)


*Proposed Side 1 Elevation*  
Scale 1:100

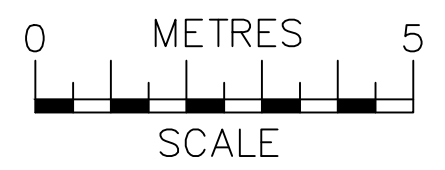


**ajs**  
Planning  
info@ajsplanning.co.uk  
020 81501820

**NOTES**  
The contractors are to check all the dimensions, levels, drain runs and general condition of the site before works commence.  
  
All works are to be carried out in accordance with current Building Regulations, British Standards, Code of Practice and Local Authority Requirements.

Project: <b>19-21 Russell Gardens, London NW11 9NJ</b>	
Title: <b>Proposed Side Elevations #21 (1 &amp; 2)</b>	
Date: <b>04.04.23</b>	Scale: <b>1:100 @ A3</b>
Dwg. No. <b>RG.19.21.PR.106</b>	Rev: <b>0</b>

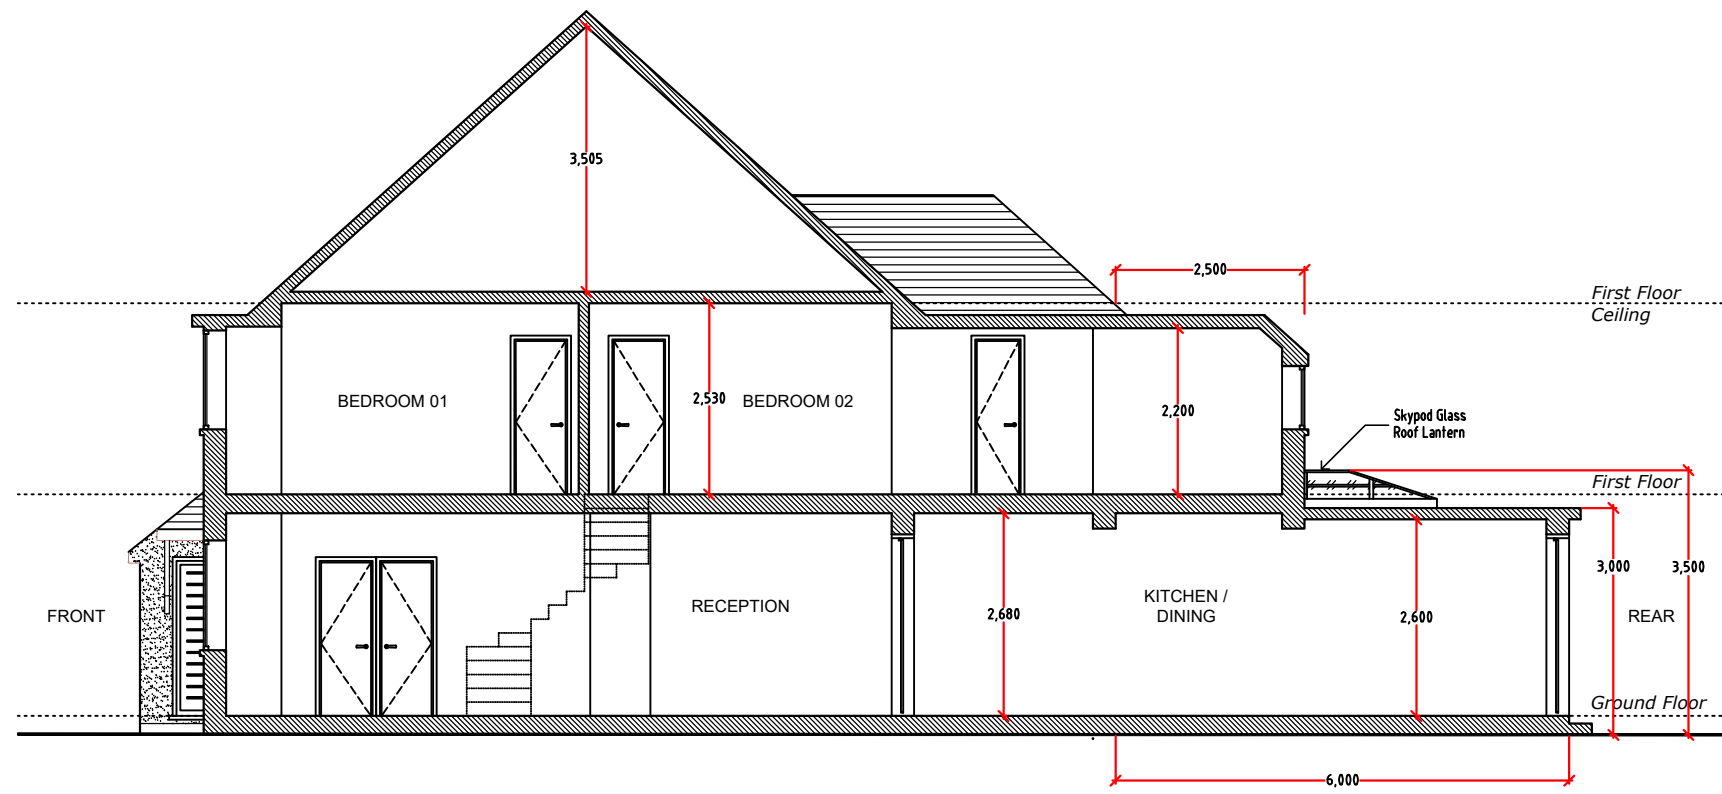

*Proposed Section A-A*  
Scale 1:100

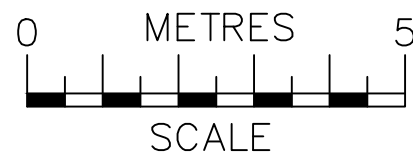

**ajs**  
Planning  
info@ajsplanning.co.uk  
020 81501820

**NOTES**  
The contractors are to check all the dimensions, levels, drain runs and general condition of the site before works commence.  
  
All works are to be carried out in accordance with current Building Regulations, British Standards, Code of Practice and Local Authority Requirements.

Project: <b>19-21 Russell Gardens, London NW11 9NJ</b>	
Title: <b>Proposed Section A-A</b>	
Date: <b>04.04.23</b>	Scale: <b>1:100 @ A3</b>
Dwg. No. <b>RG.19.21.PR.107</b>	Rev: <b>0</b>