


Existing Ground Floor
Scale 1:100

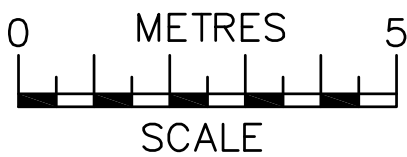


ajs
Planning
info@ajsplanning.co.uk
020 81501820


NOTES
The contractors are to check all the dimensions, levels, drain runs and general condition of the site before works commence.

All works are to be carried out in accordance with current Building Regulations, British Standards, Code of Practice and Local Authority Requirements.

Project: 19-21 Russell Gardens, London NW11 9NJ	
Title: Existing <i>Ground Floor Plan</i>	
Date: 02.04.23	Scale: 1:100 @ A3
Dwg. No. RG.19.21.EX.101	Rev: 0

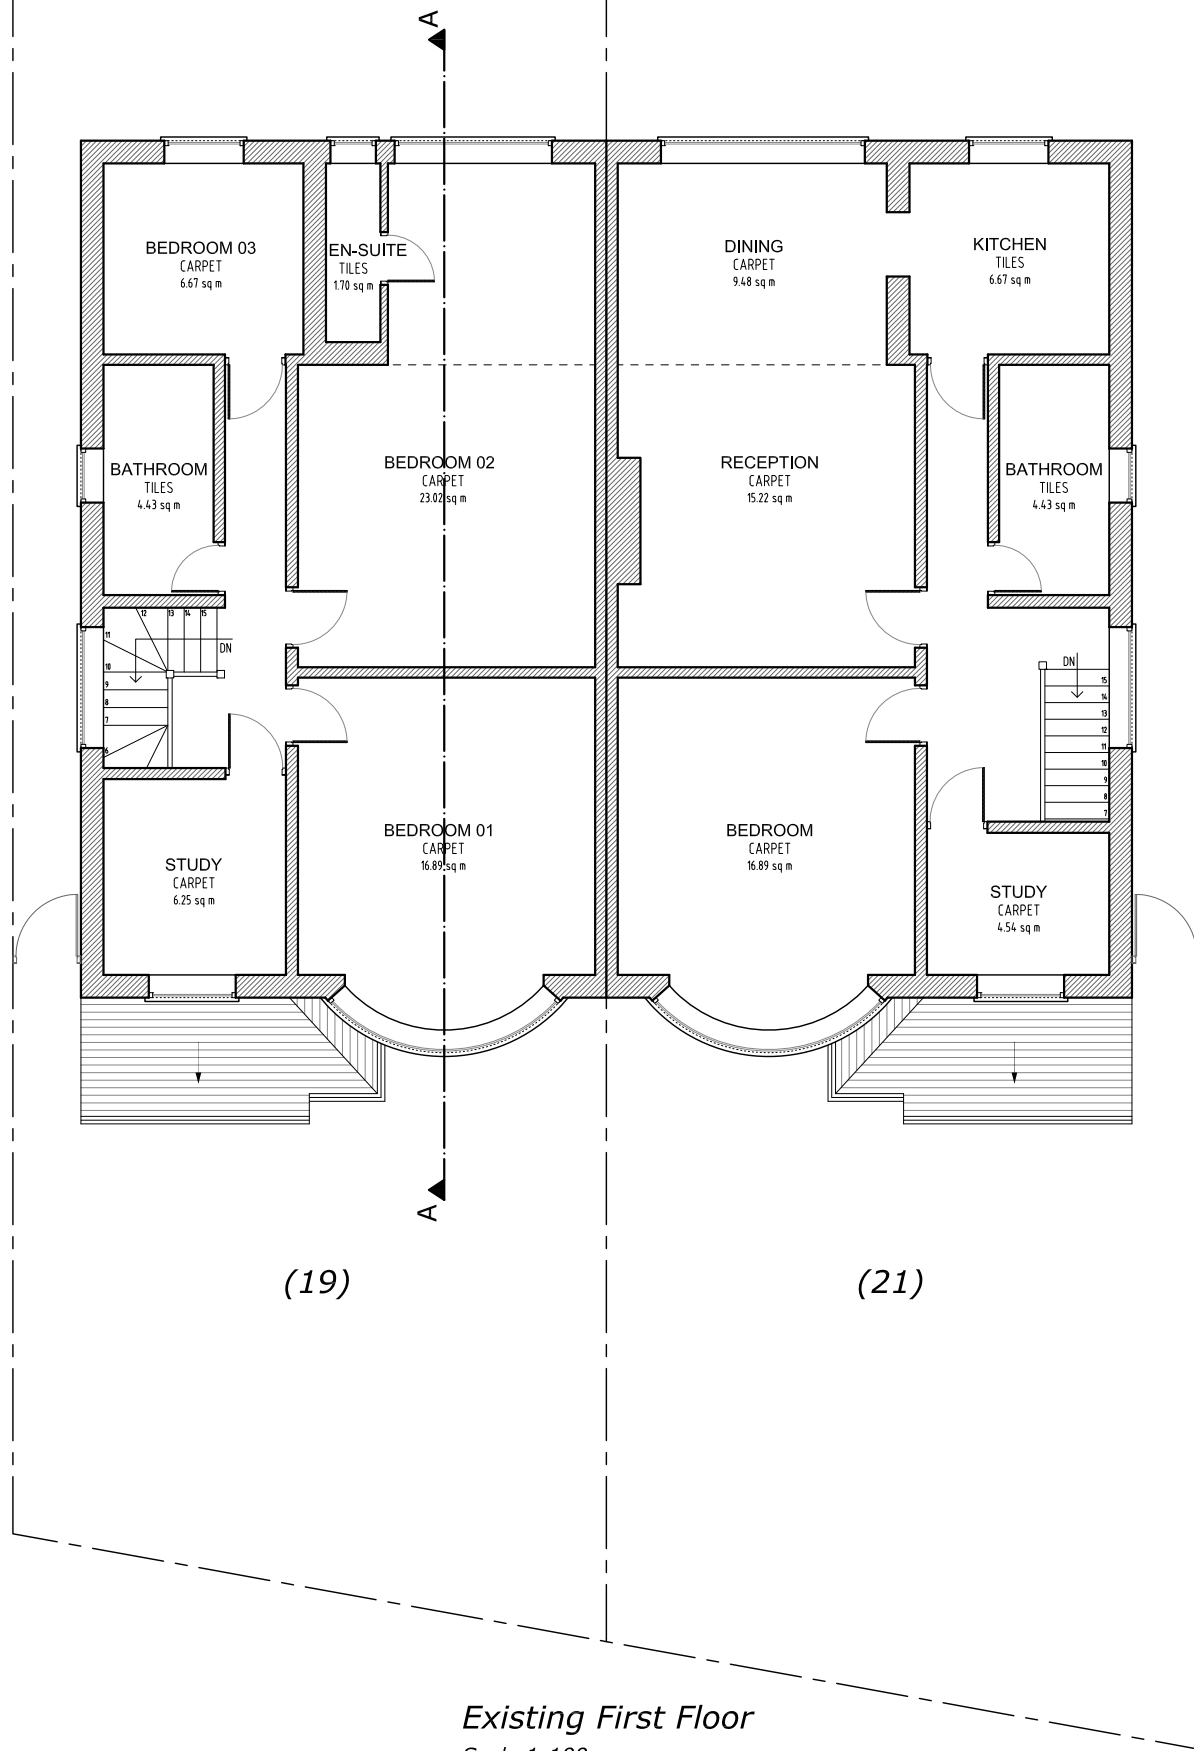


Existing First Floor
Scale 1:100

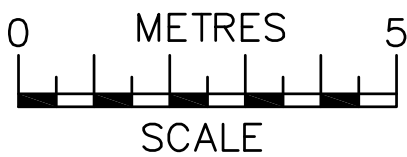


NOTES
The contractors are to check all the dimensions, levels, drain runs and general condition of the site before works commence.
All works are to be carried out in accordance with current Building Regulations, British Standards, Code of Practice and Local Authority Requirements.

Project: 19-21 Russell Gardens, London NW11 9NJ	
Title: Existing <i>First Floor Plan</i>	
Date: 02.04.23	Scale: 1:100 @ A3
Dwg. No. RG.19.21.EX.102	Rev: 0

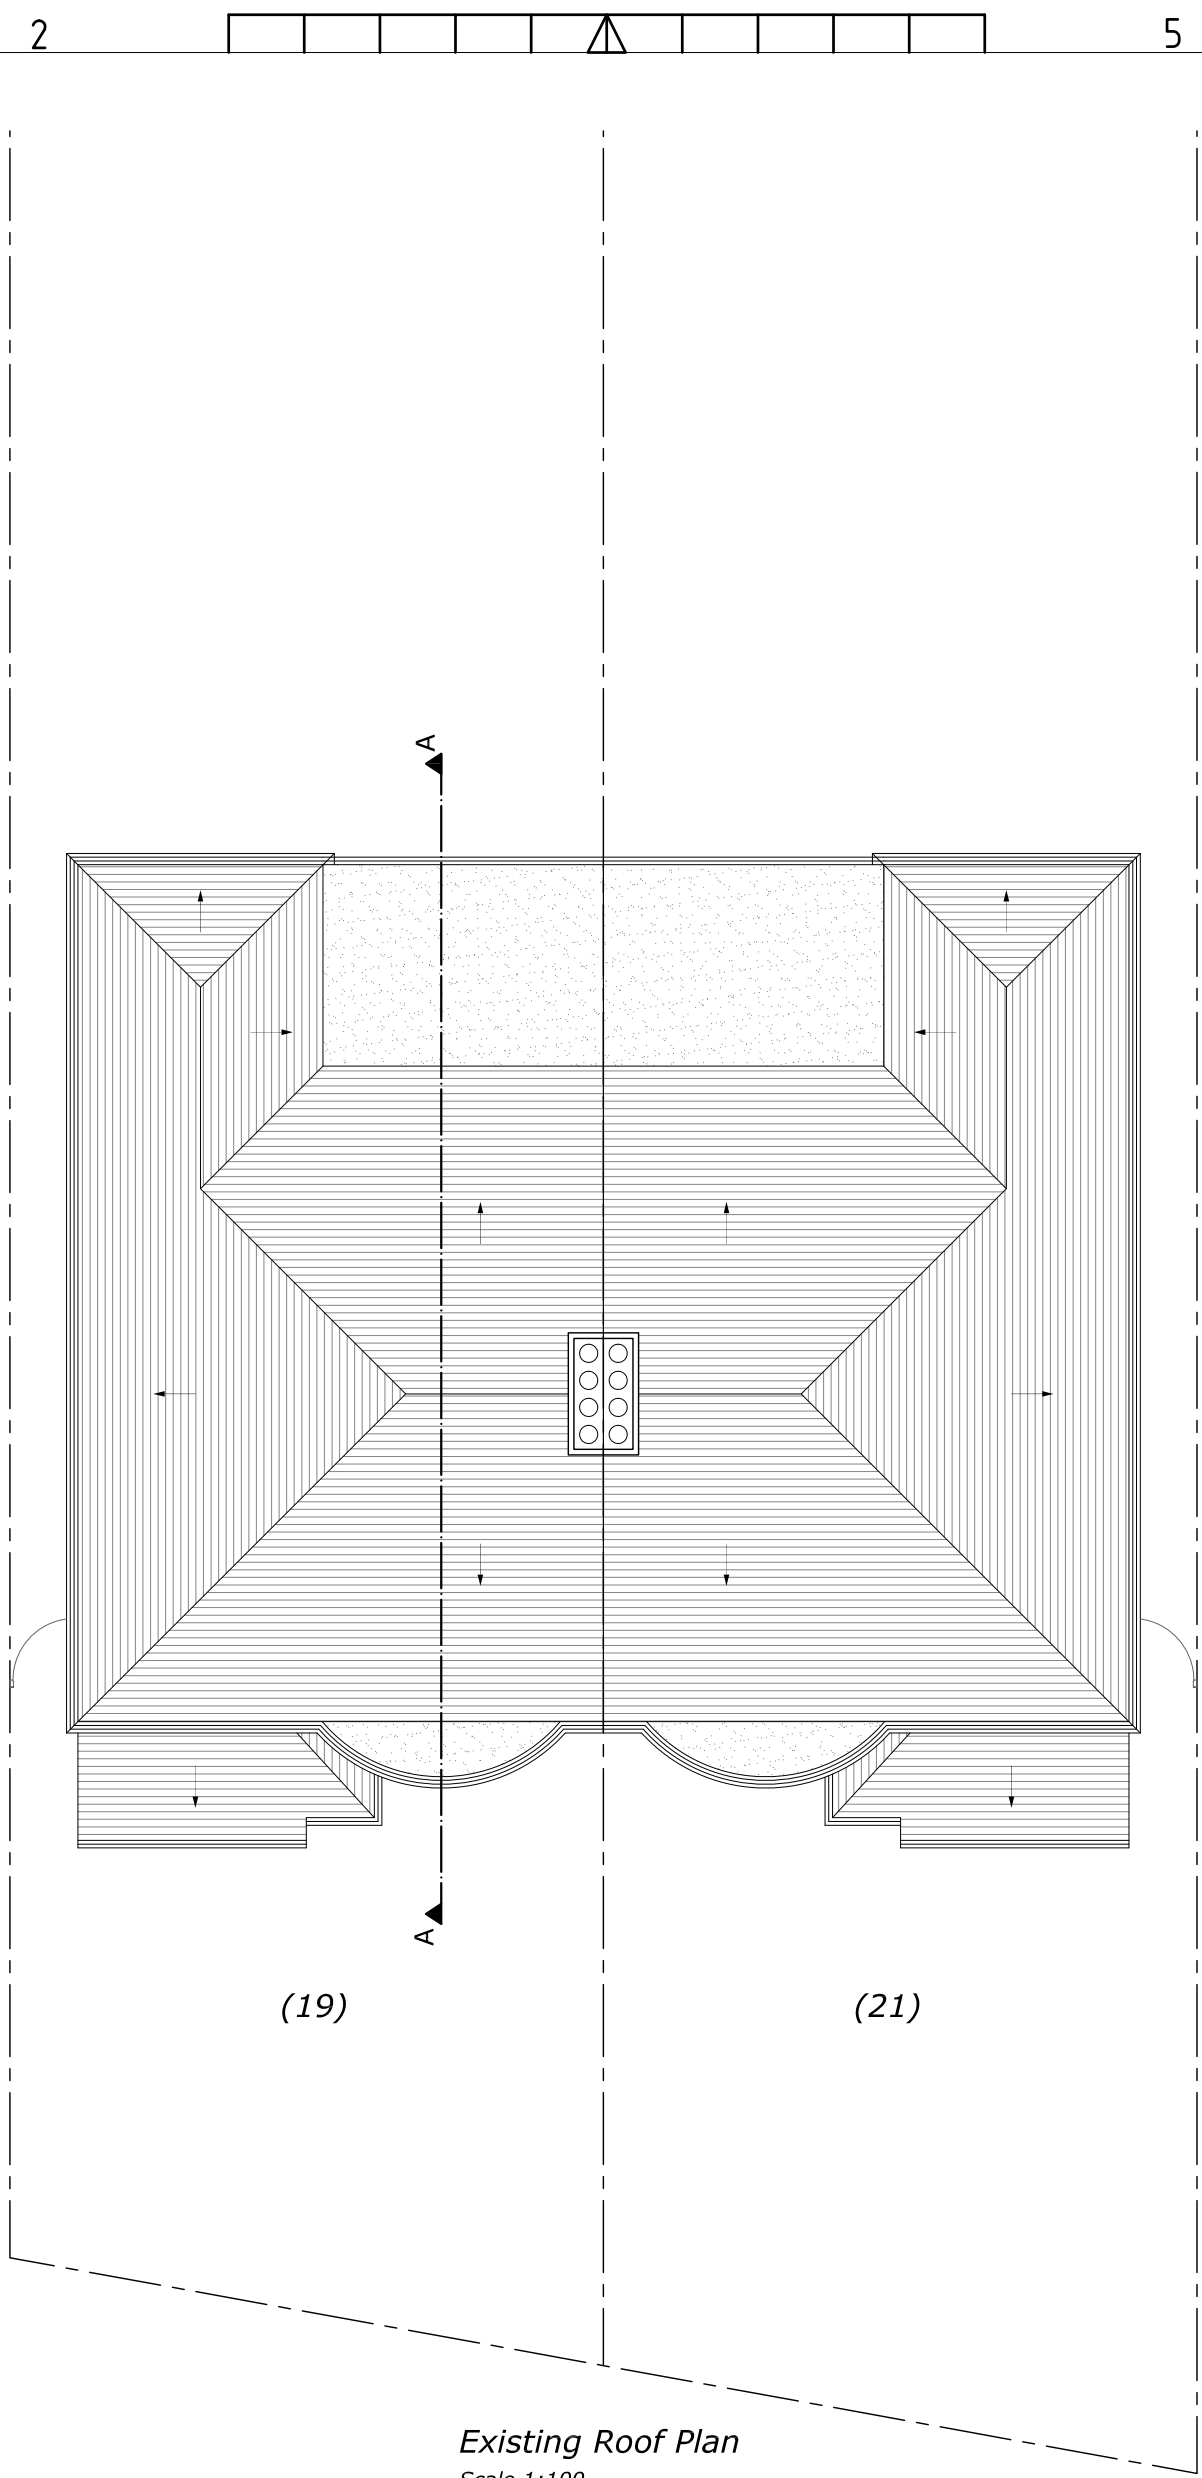

Existing Roof Plan
Scale 1:100

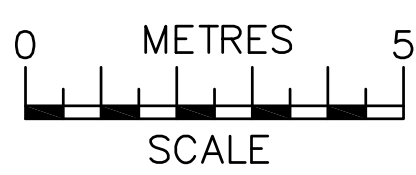


ajs
Planning
info@ajsplanning.co.uk
020 81501820

NOTES
The contractors are to check all the dimensions, levels, drain runs and general condition of the site before works commence.

All works are to be carried out in accordance with current Building Regulations, British Standards, Code of Practice and Local Authority Requirements.

Project: 19-21 Russell Gardens, London NW11 9NJ	
Title: Existing <i>Roof Plan</i>	
Date: 02.04.23	Scale: 1:100 @ A3
Dwg. No. RG.19.21.EX.103	Rev: 0

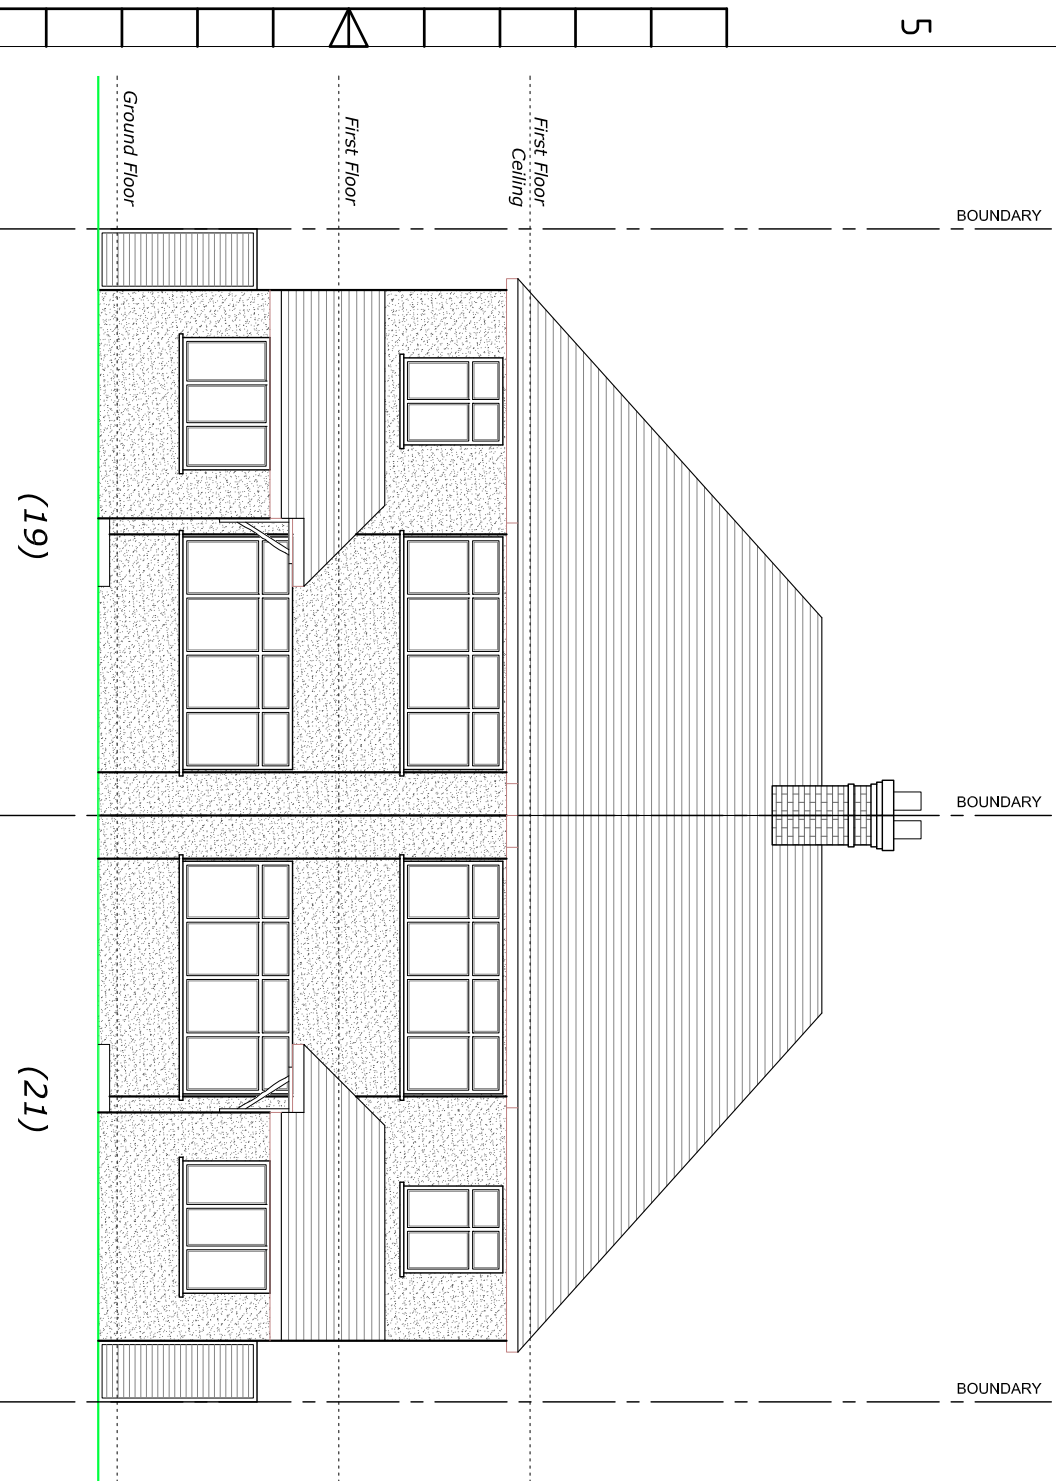


Existing Front Elevation
Scale 1:100




Existing Rear Elevation
Scale 1:100



 <p>Info@qisplanning.co.uk 020 81501820</p>		<p>NOTES The contractors are to check all the dimensions, levels, drain runs and general condition of the site before works commence. All works are to be carried out in accordance with current Building Regulations, British Standards, Code of Practice and Local Authority Requirements.</p>	
		<p>Project: 19-21 Russell Gardens, London NW11 9NJ</p>	
<p>Title: Existing <i>Front & Rear Elevations</i></p>		<p>Date: 02.04.23</p>	<p>Scale: 1:100 @ A3</p>
<p>Dwg. No. RG.19.21.EX.104</p>	<p>Rev. 0</p>		

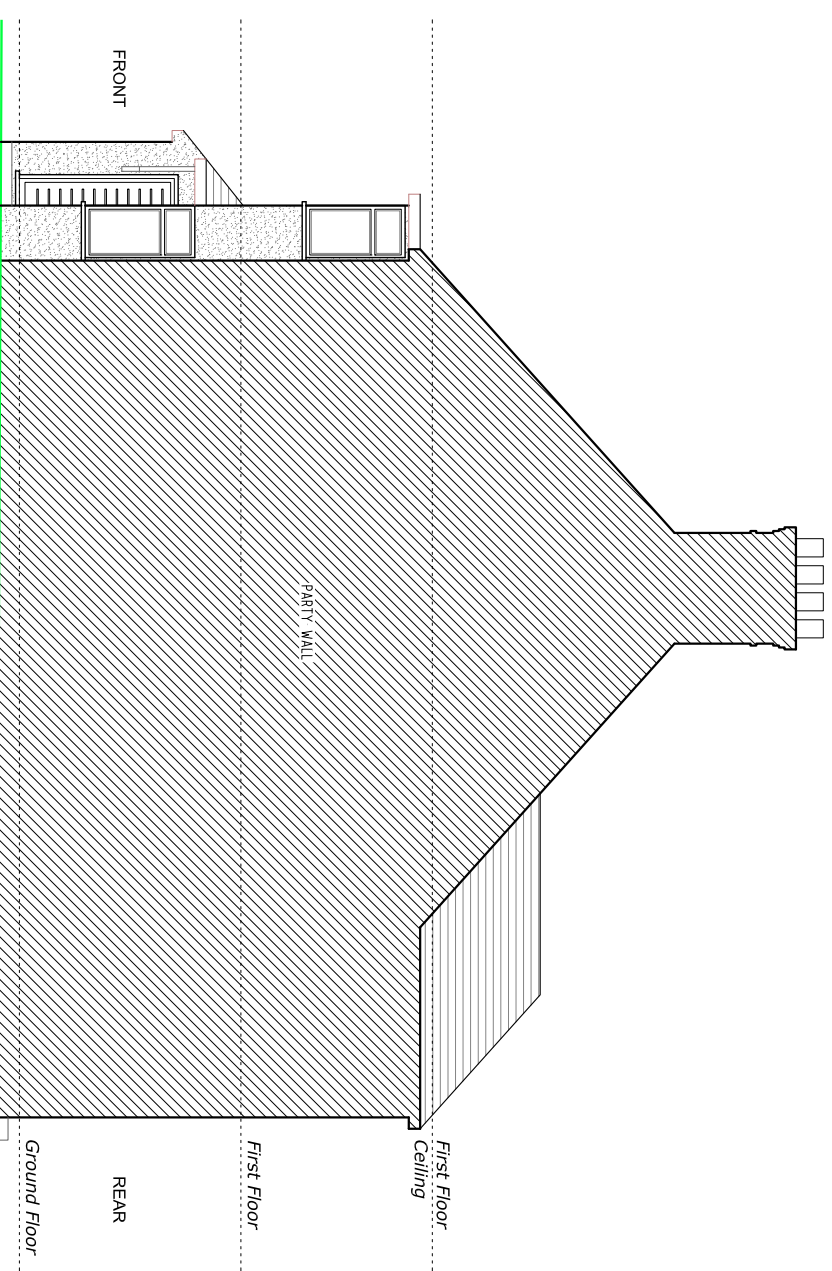

Existing Side 2 Elevation
Scale 1:100

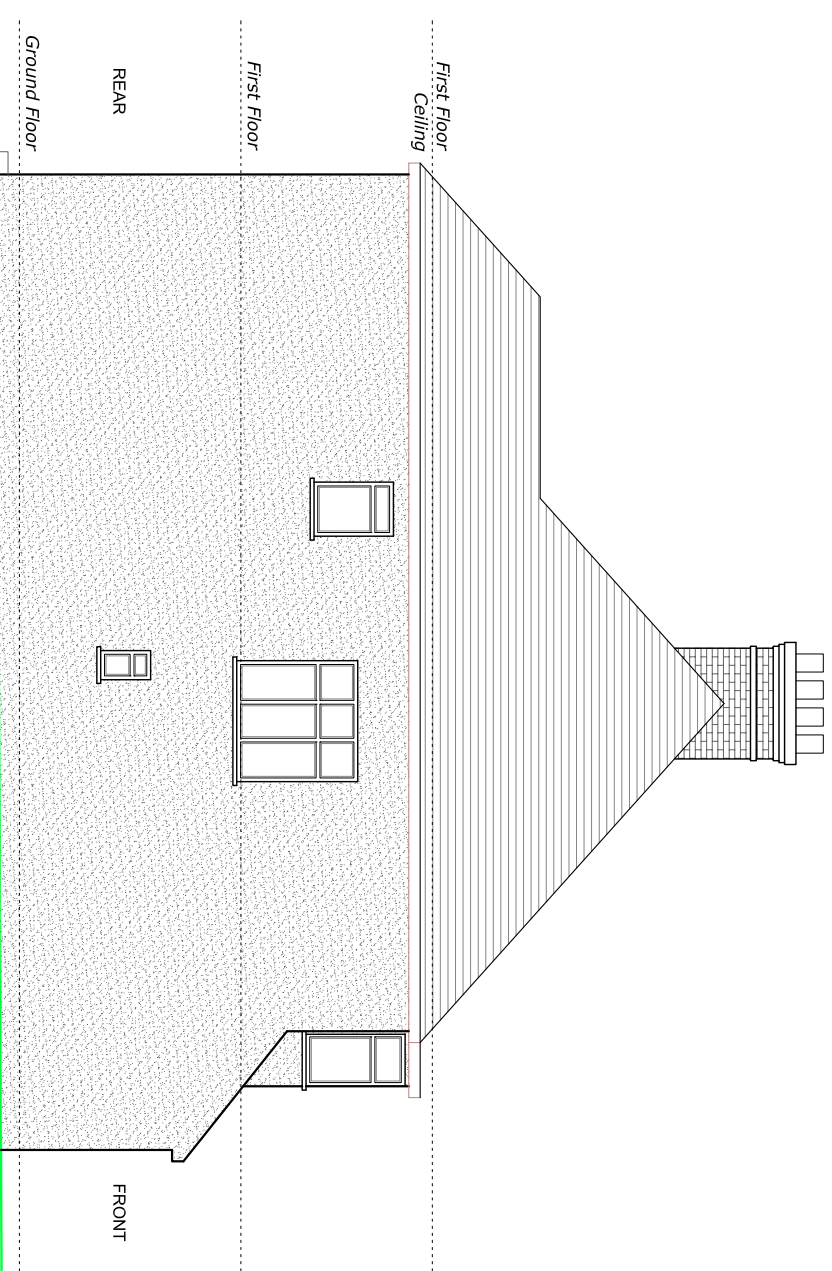


Existing Side 1 Elevation
Scale 1:100




Existing Section A-A
Scale 1:100



 <p>Info@qisplanning.co.uk 020 81501820</p>		<p>NOTES</p> <p>The contractors are to check all the dimensions, levels, drain runs and general condition of the site before works commence.</p> <p>All works are to be carried out in accordance with current Building Regulations, British Standards, Code of Practice and Local Authority Requirements.</p>	
		<p>Project: 19-21 Russell Gardens, London NW11 9NJ</p> <p>Title: Existing Side Elevations #19 (1 & 2) And Section A-A</p>	
<p>Date: 02.04.23</p>		<p>Scale: 1:100 @ A3</p>	
<p>Dwg. No. RG.19.21.EX.105</p>		<p>Rev. 0</p>	

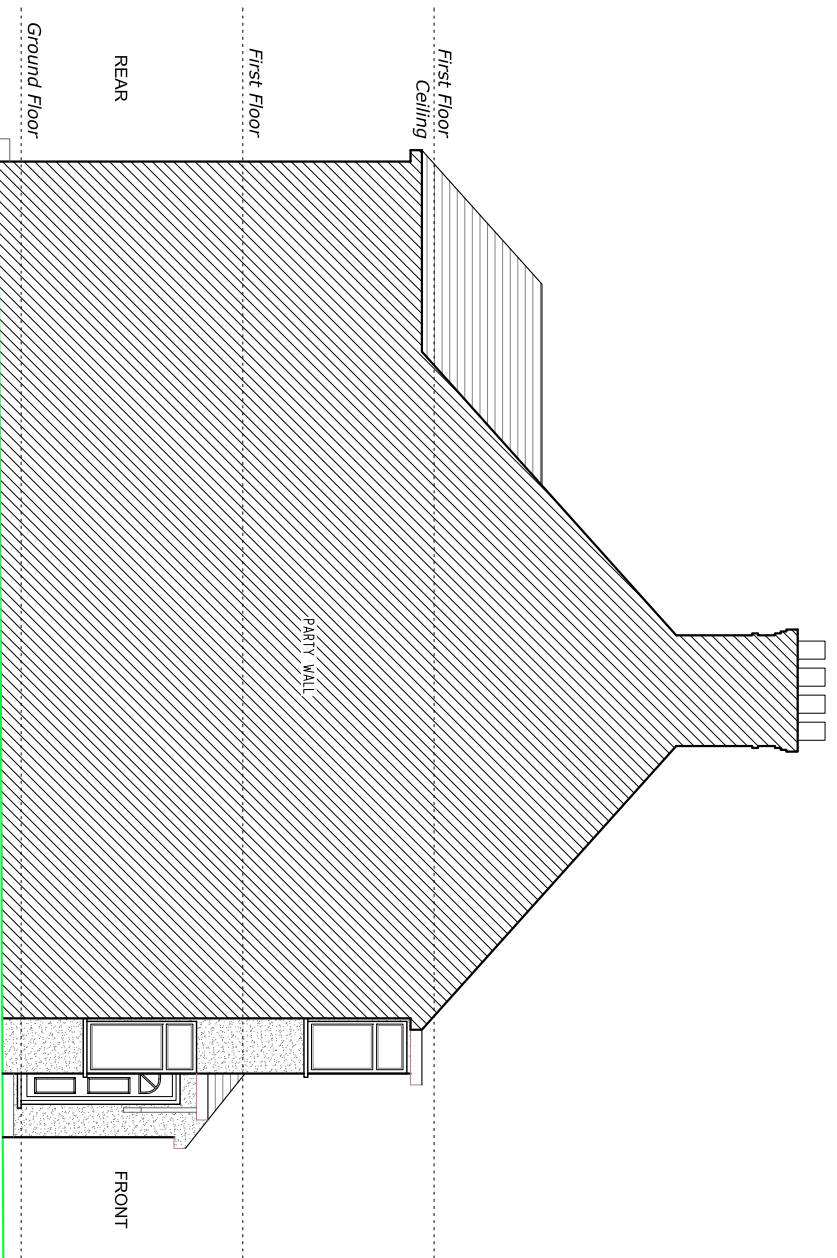

Existing Side 2 Elevation
Scale 1:100

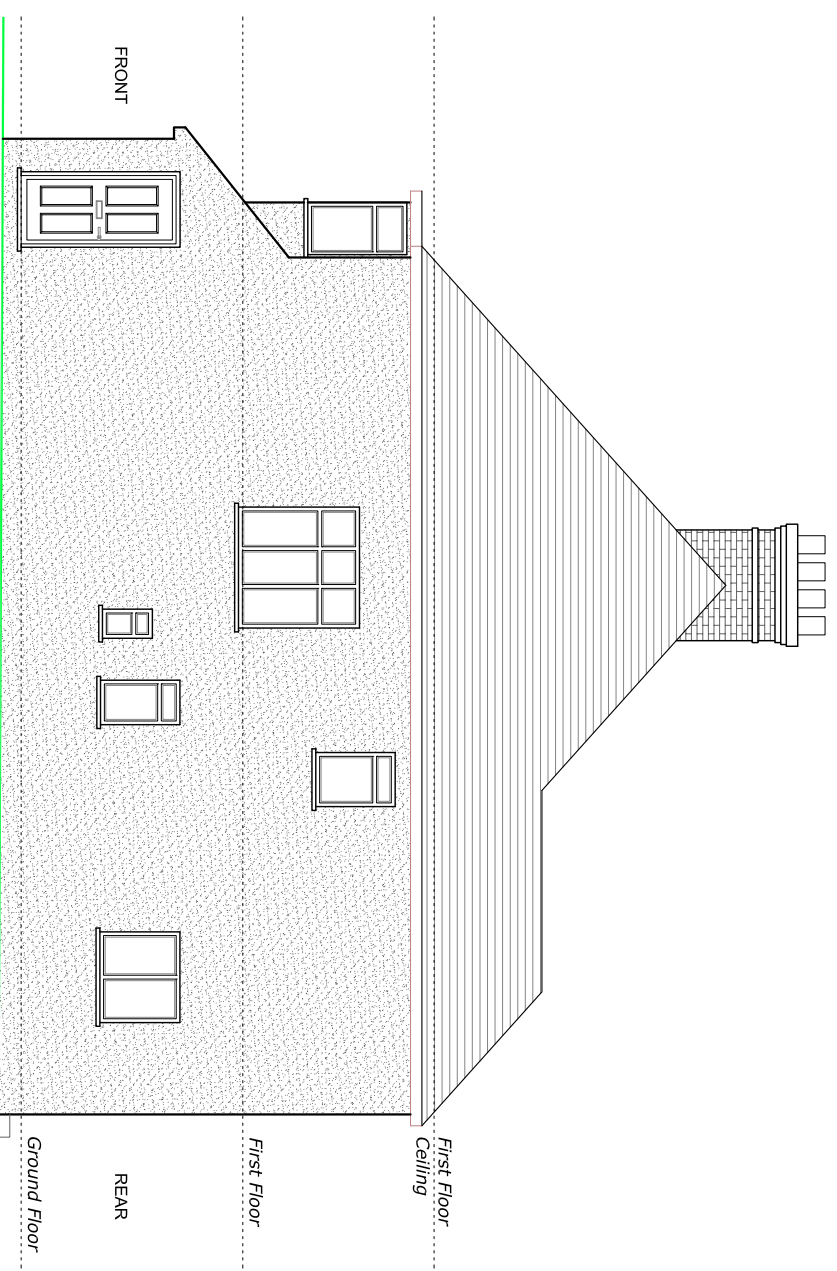

Existing Side 1 Elevation
Scale 1:100



 <p>Info@qisplanning.co.uk 020 81501820</p>		<p>NOTES The contractors are to check all the dimensions, levels, drain runs and general condition of the site before works commence.</p> <p>All works are to be carried out in accordance with current Building Regulations, British Standards, Code of Practice and Local Authority Requirements.</p>	
		<p>Project: 19-21 Russell Gardens, London NW11 9NJ</p> <p>Title: Existing <i>Side Elevations #21 (1 & 2)</i></p>	
<p>Date: 02.04.23</p>		<p>Scale: 1:100 @ A3</p>	
<p>Dwg. No.: RG.19.21.EX.106</p>		<p>Rev.: 0</p>	