


**Location Plan**  
Scale 1:500

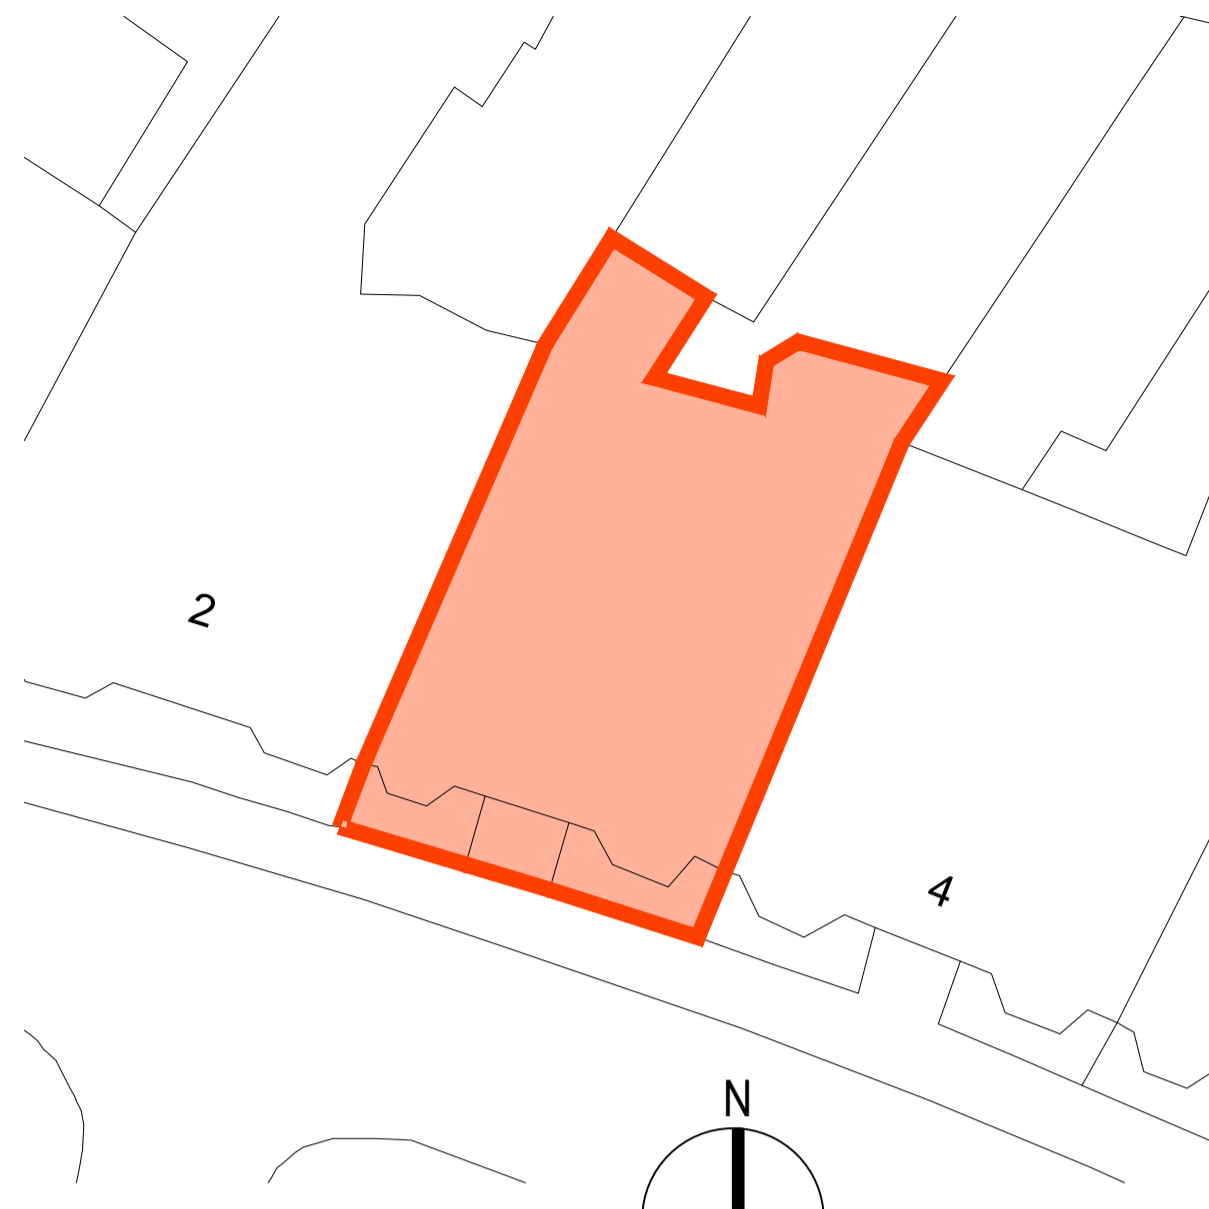



**Block Plan**  
Scale 1:200



**Front Elevation as existing - Downtakings**  
Scale 1:50



**Front Elevation as proposed**  
Scale 1:50

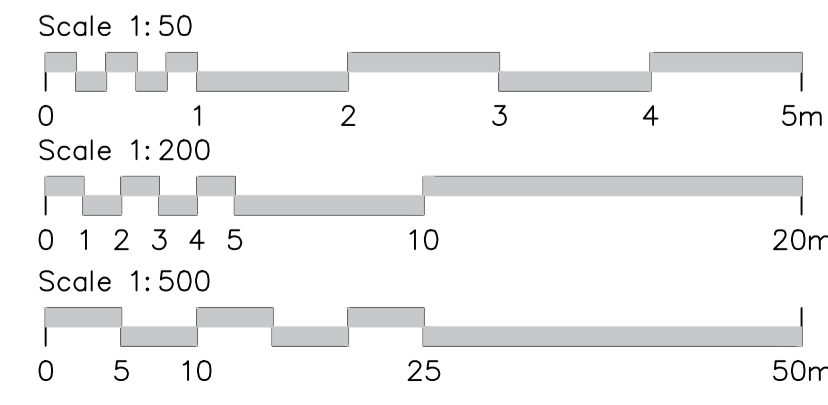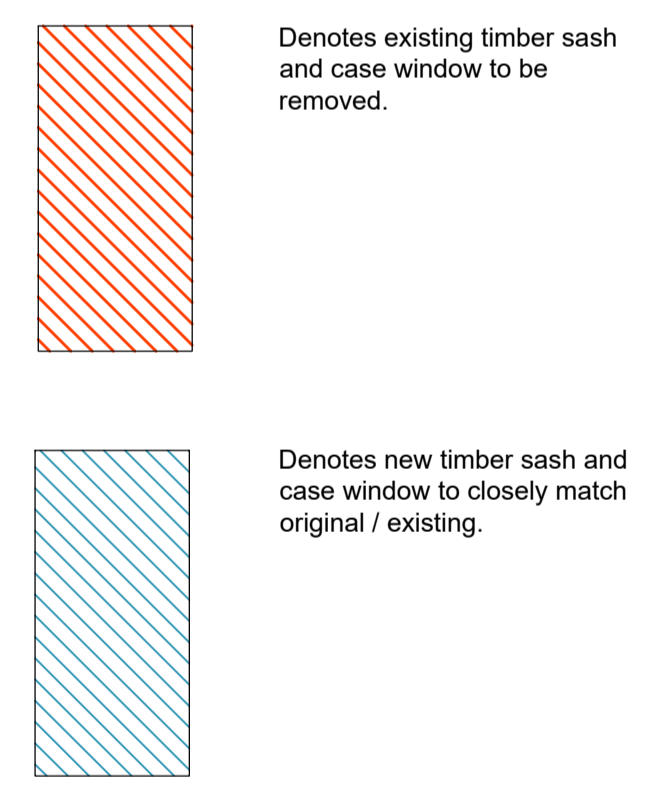

PURPOSE	Listed Building
client:	MR&MRSMCKENZIE Flat 1 3 Lancaster Crescent Kelvinside G12 0RR
Existing & Proposed Elevations	Dwg No.: 001
scale @ size:	date:
As shown @ A1	03.09.2023