




EXISTING SIDE ELEVATION

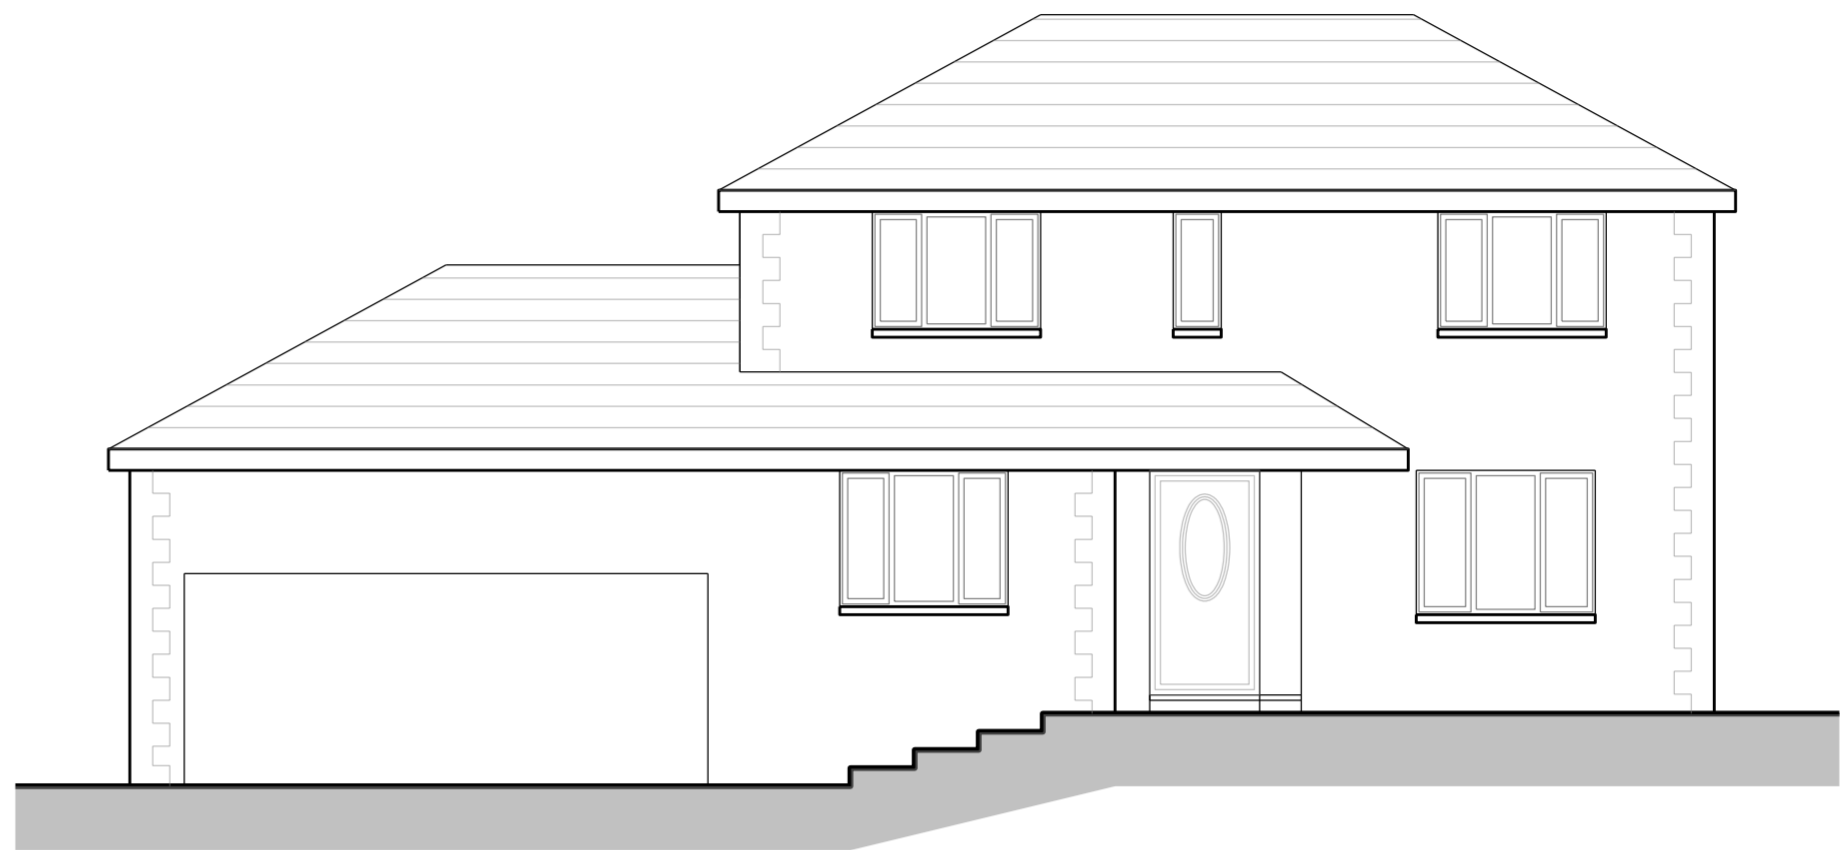

EXISTING FRONT ELEVATION

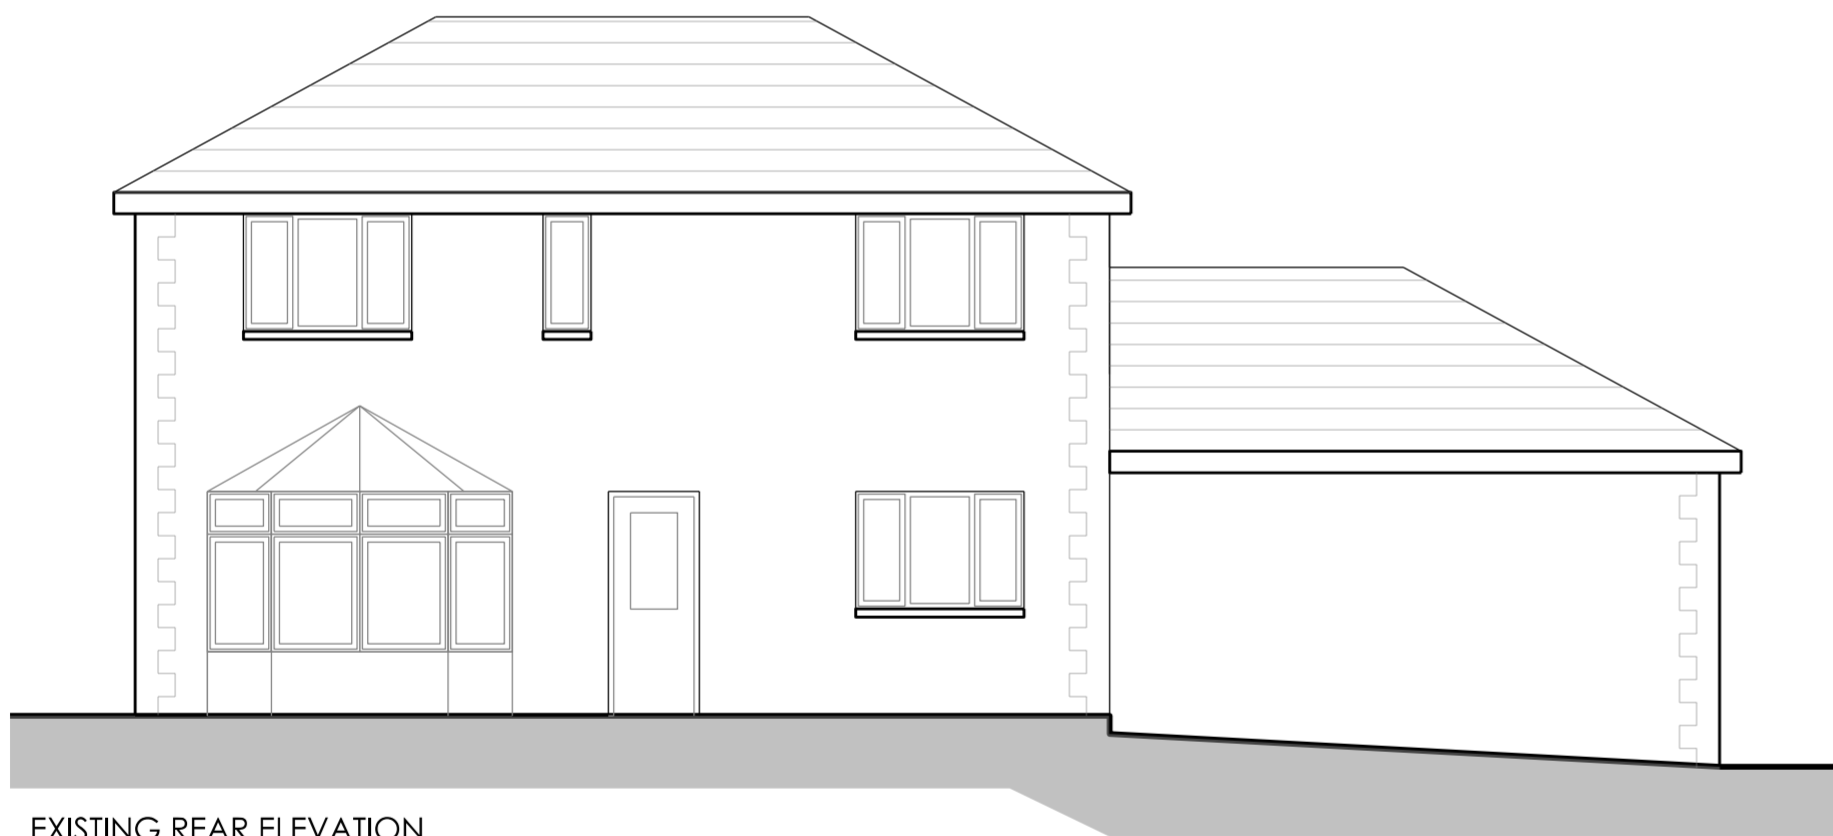

EXISTING REAR ELEVATION

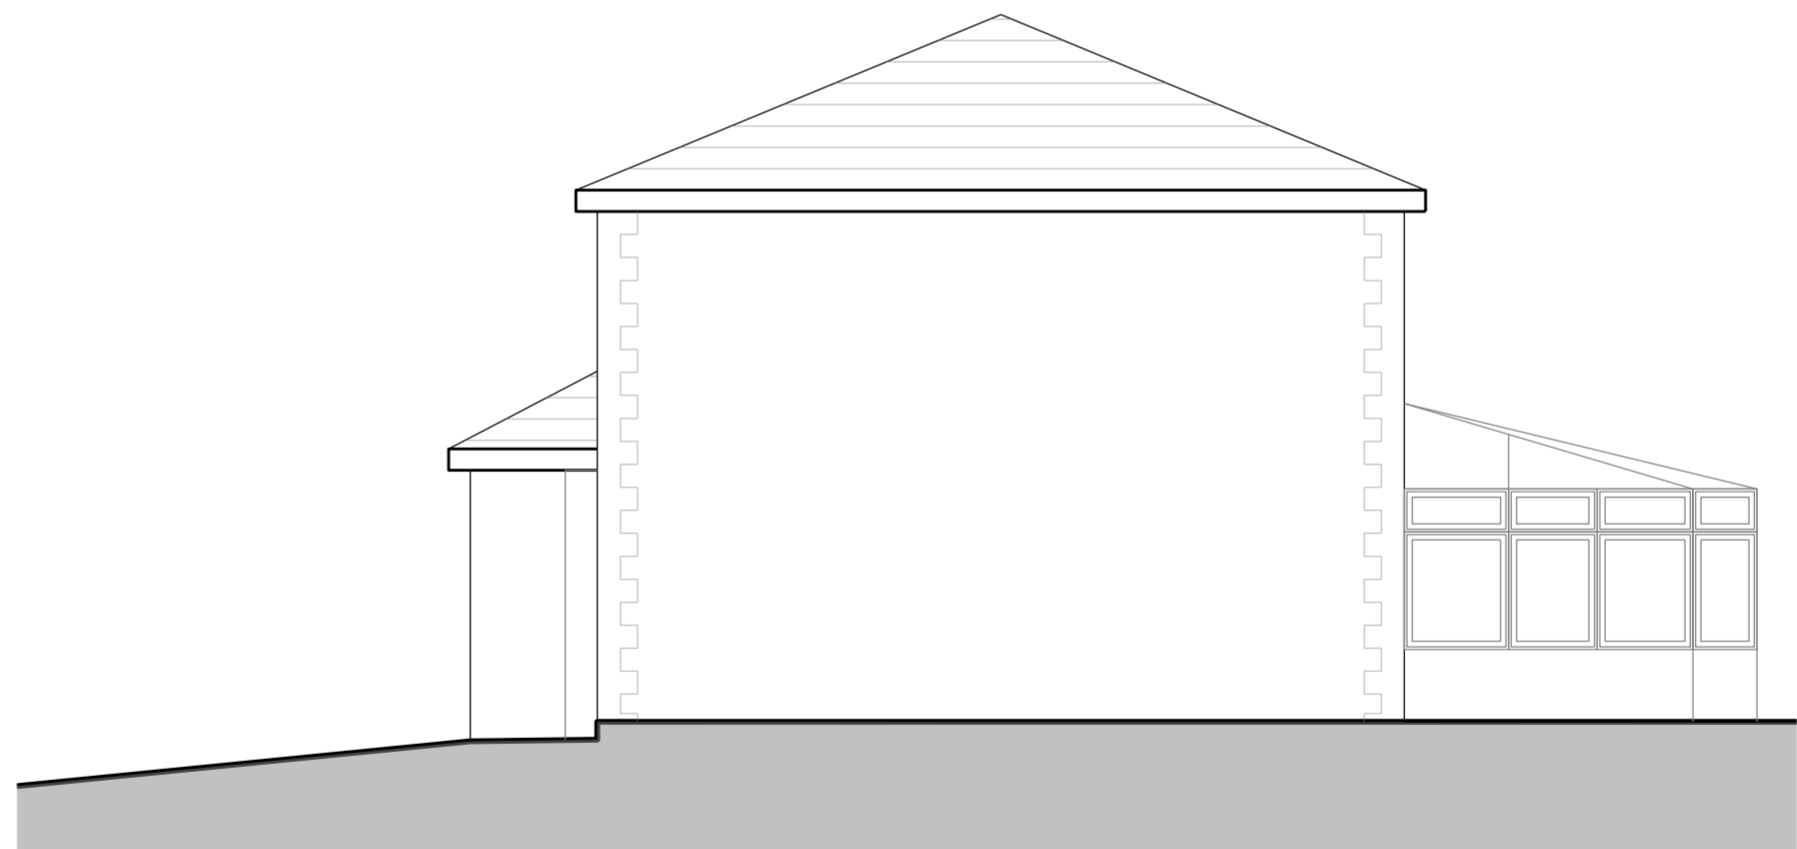

EXISTING SIDE ELEVATION

REVISION	DATE	DESCRIPTION	BY	STATUS	DRAWING
----------	------	-------------	----	--------	---------

.. .. ..

PROJECT  
**Proposed Alterations to  
 11 Mansionhouse Grove, G32 ORD**

DRAWING  
**Existing Elevations**

SCALE 1:100 SHEET SIZE DRAWN BY - CHECKED BY- DATE Mar 23

PROJECT NO. DRAWING NO. REVISION  
**230807 AL(00)003 -**

This drawing must not be reproduced in whole or part without written consent. Do not scale this drawing. All dimensions in millimeters. Written dimensions to be checked on site. Electronic issue to be confirmed by paper copy only.