




PROPOSED FRONT ELEVATION

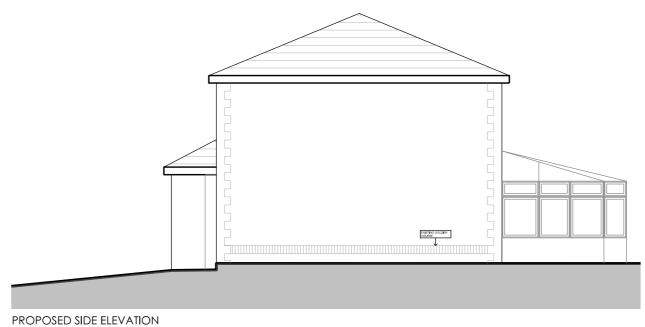



BY STATUS PLANNING REVISIONDATE DESCRIPTION

Proposed Alterations to
11 Mansionhouse Grove, G32 ORD

Proposed Elevations

SCALE 1:100 SHEET SIZE DRAWN BY - CHECKED BY- DATE Mar 23 PROJECT NO. DRAWING NO. 230807 AL( REVISION