 

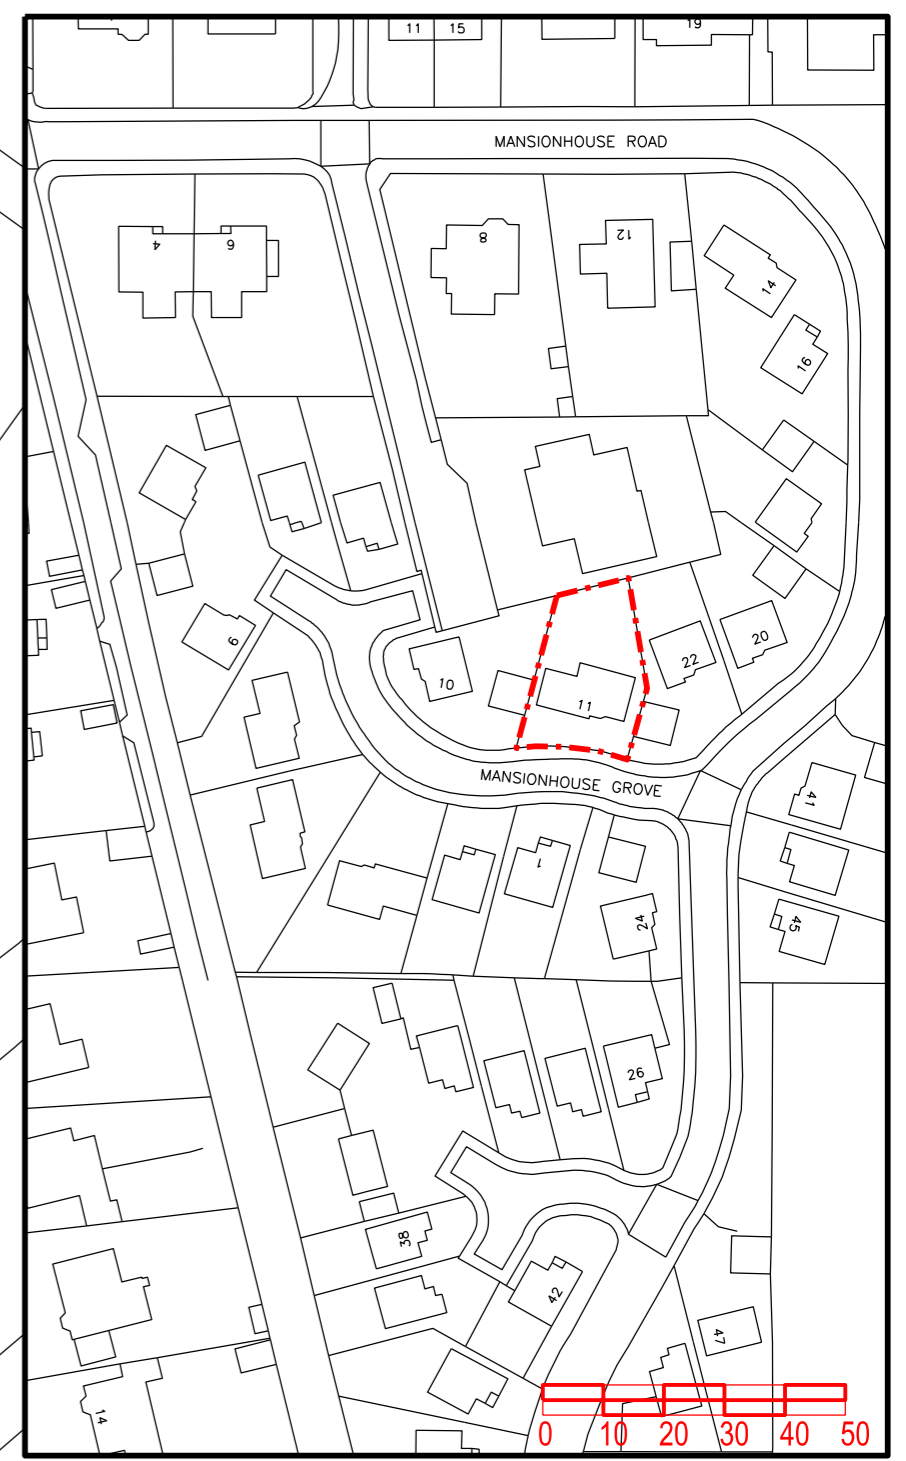
 


-  Double Storey Extension above Existing Garage and to Rear.
-  Single Storey Extension to rear of Existing Garage

Site Plan (1:200)



Location Plan (1:1250)

REVISION	DATE	DESCRIPTION	BY	STATUS

PROJECT  
**11 Mansionhouse Grove**  
**Mount Vernon G32 ORD**

DRAWING  
**Site Plan / Block Plan**

---

SCALE 1:1250 SHEET SIZE DRAWN BY - CHECKED BY - DATE Feb 23

PROJECT NO. DRAWING NO. REVISION  
**230807 AL(00)001 \***

This drawing must not be reproduced in whole or part without written consent. Do not scale this drawing. All dimensions in millimeters. Written dimensions to be checked on site. Electronic issue to be confirmed by paper copy only.