



PROPOSED GROUND FLOOR PLAN

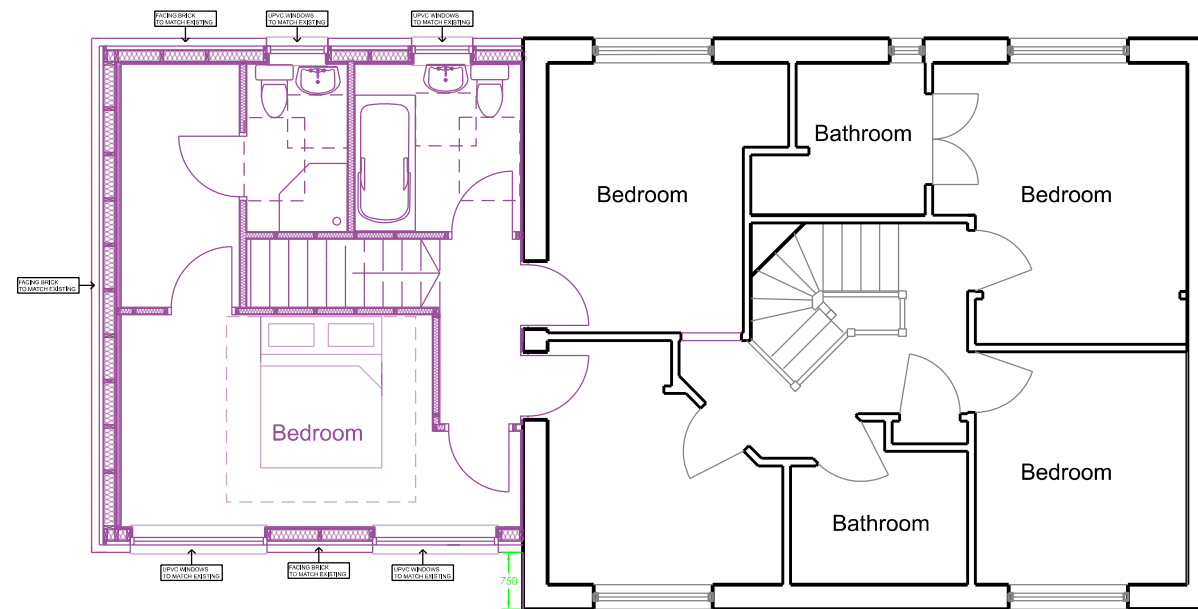

PROPOSED FIRST FLOOR PLAN

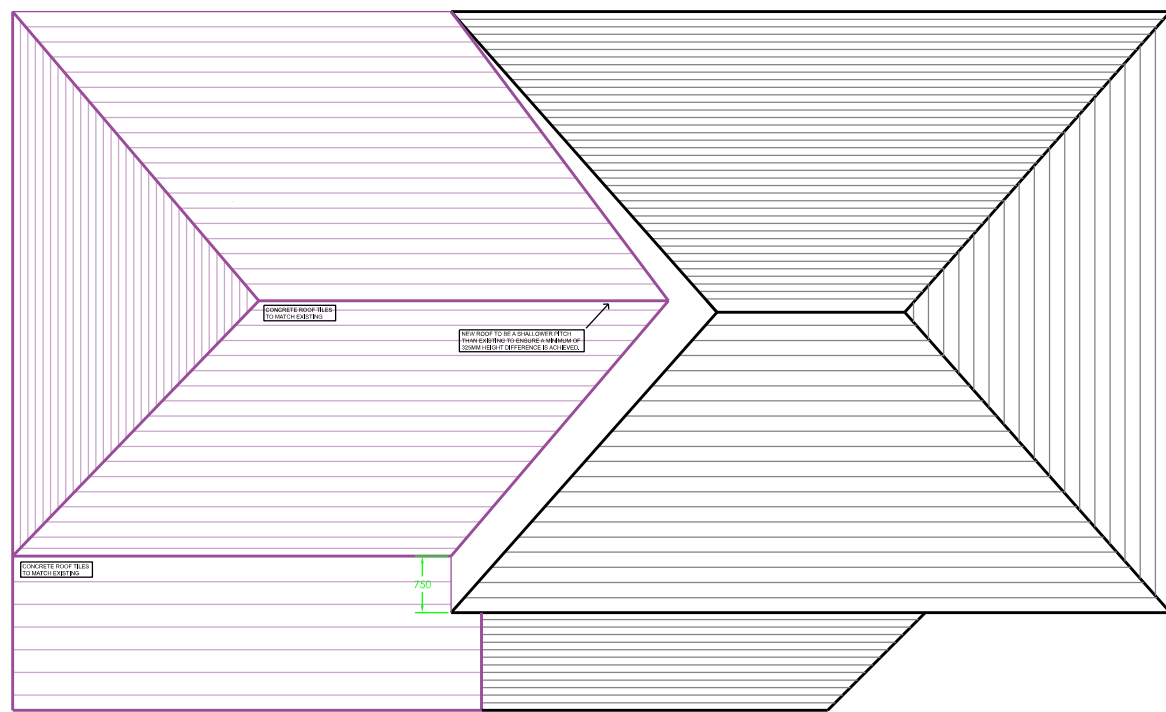

PROPOSED ROOF PLAN

| REVISION | DATE | DESCRIPTION | BY | STATUS | PLANNING |
|----------|------|-------------|----|--------|----------|
| .. | .. | .. | .. | .. | .. |

PROJECT
**Proposed Alterations to
 11 Mansionhouse Grove, G32 ORD**

DRAWING
Proposed Floor & Roof Plans

SCALE 1:100 SHEET SIZE DRAWN BY - CHECKED BY - DATE Mar 23

PROJECT NO. DRAWING NO. REVISION
230807 AL(00)004 -

This drawing must not be reproduced in whole or part without written consent. Do not scale this drawing. All dimensions in millimeters. Written dimensions to be checked on site. Electronic issue to be confirmed by paper copy only.