

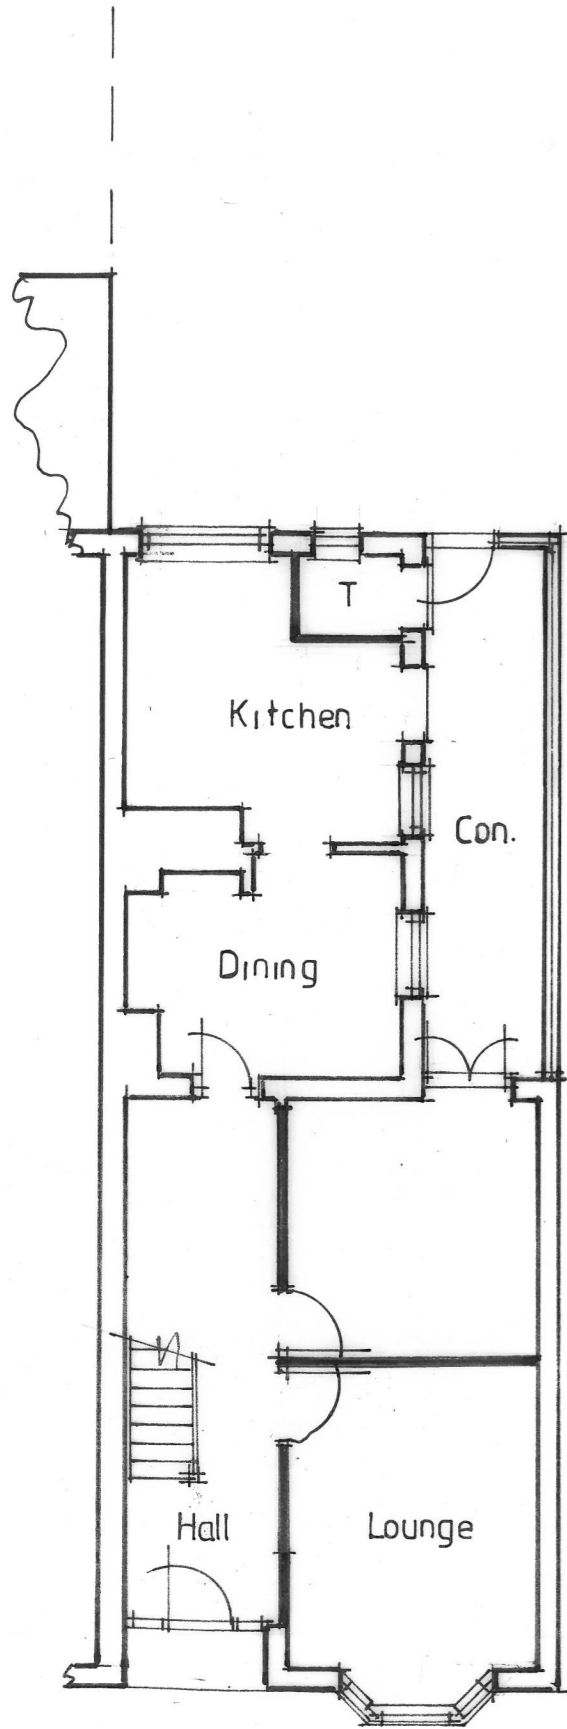



Scale 1:100

 


EXISTING GROUND FLOOR PLAN

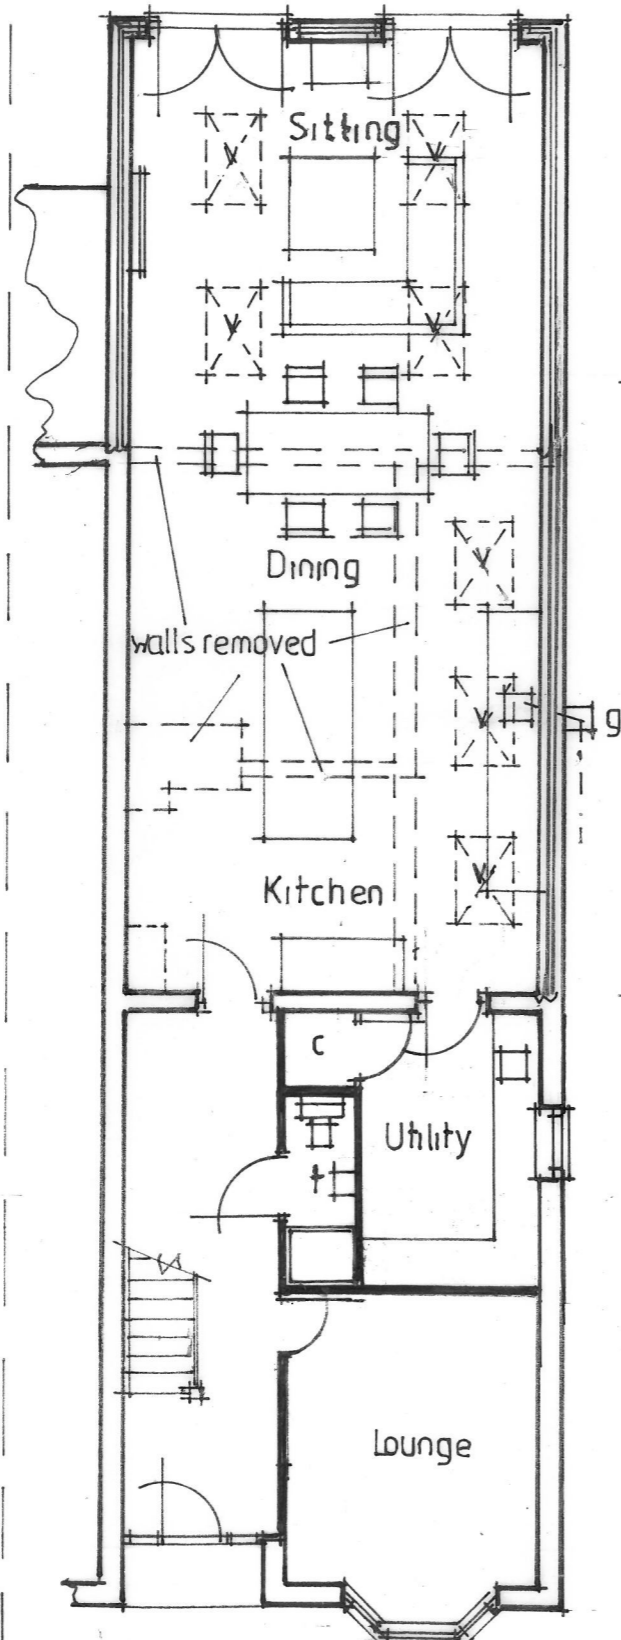


PROPOSED GROUND FLOOR PLAN

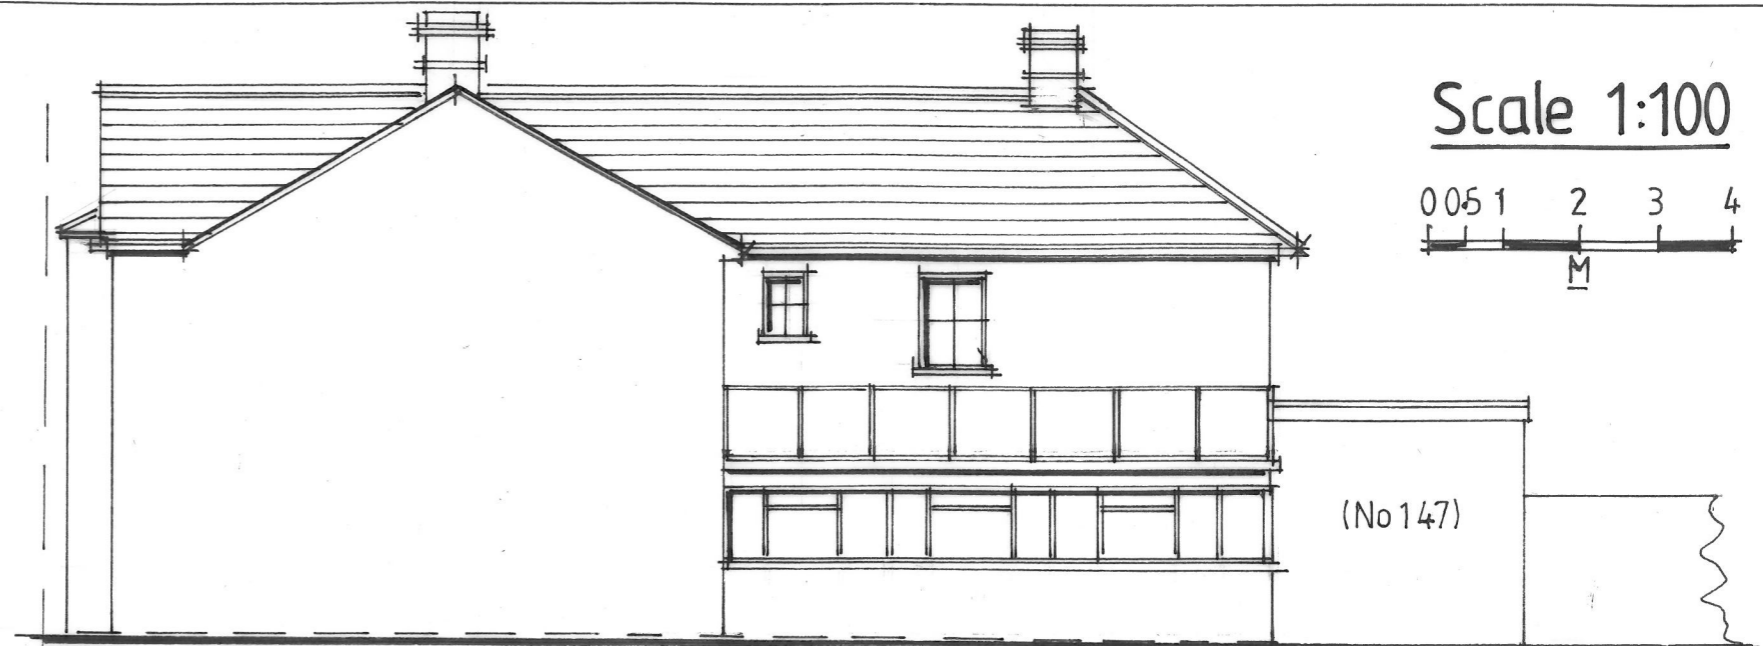

EXISTING SIDE ELEVATION

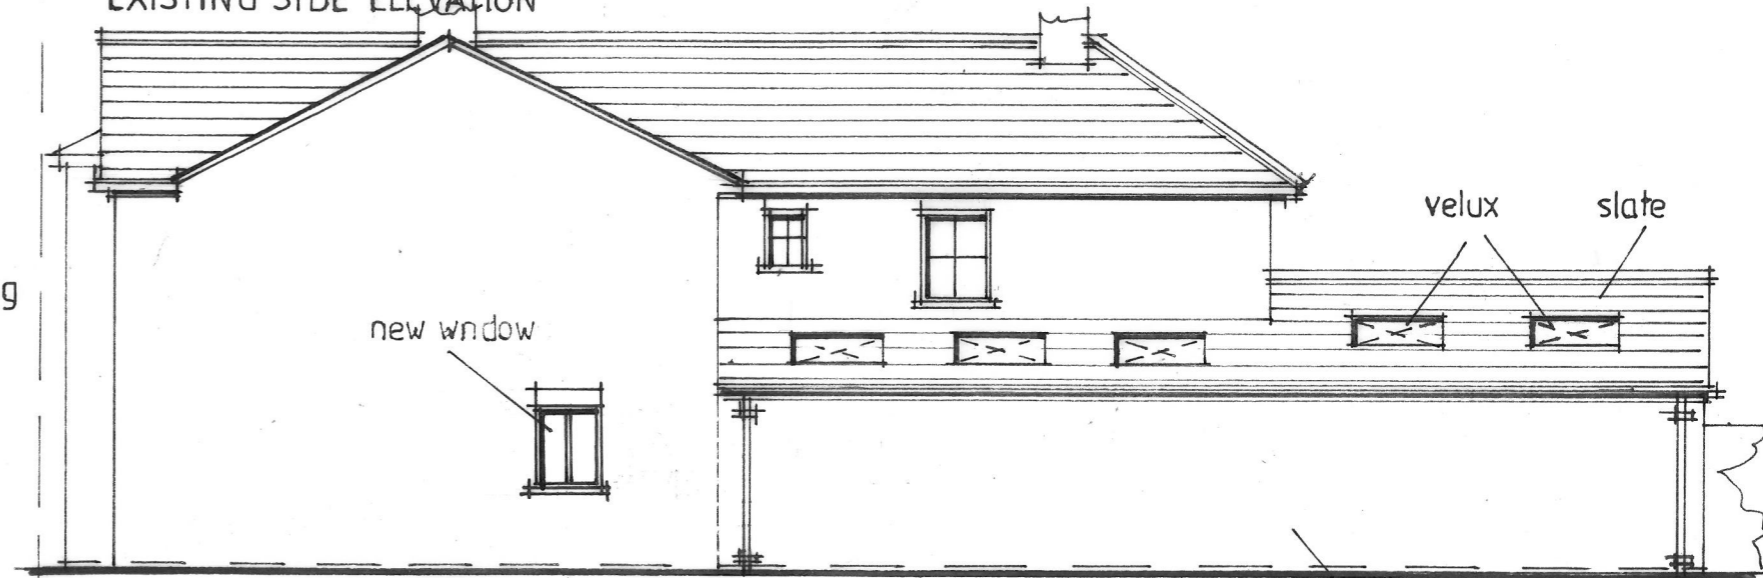


PROPOSED SIDE ELEVATION

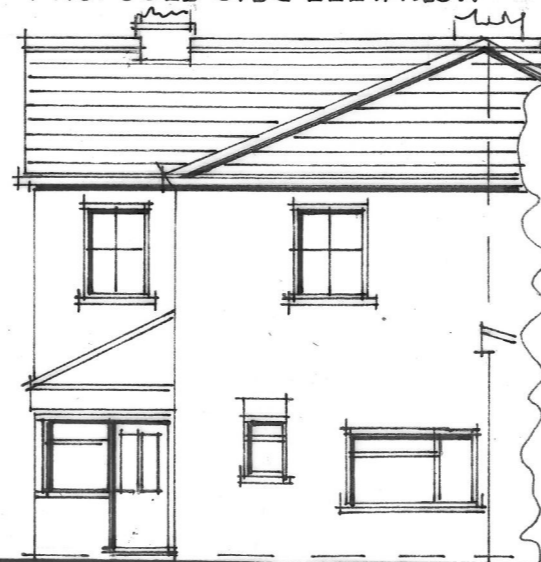

EXISTING REAR ELEVATION



PROPOSED REAR ELEVATION

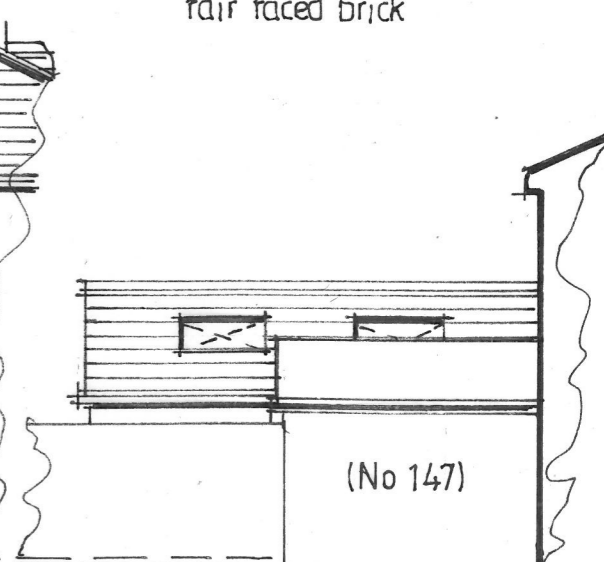

PROPOSED SIDE ELEVATION

PROPOSED SINGLE STOREY REAR EXTENSION AT 145 PARK ROAD COWES IW

D1A