

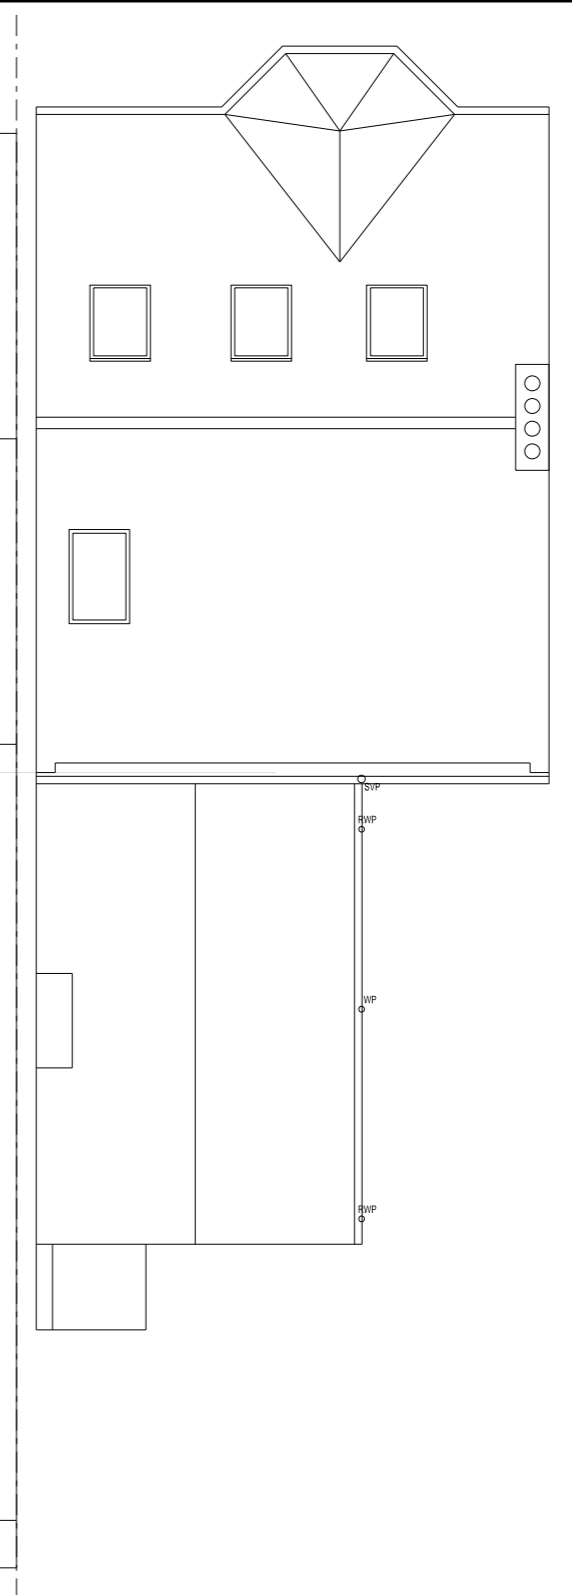
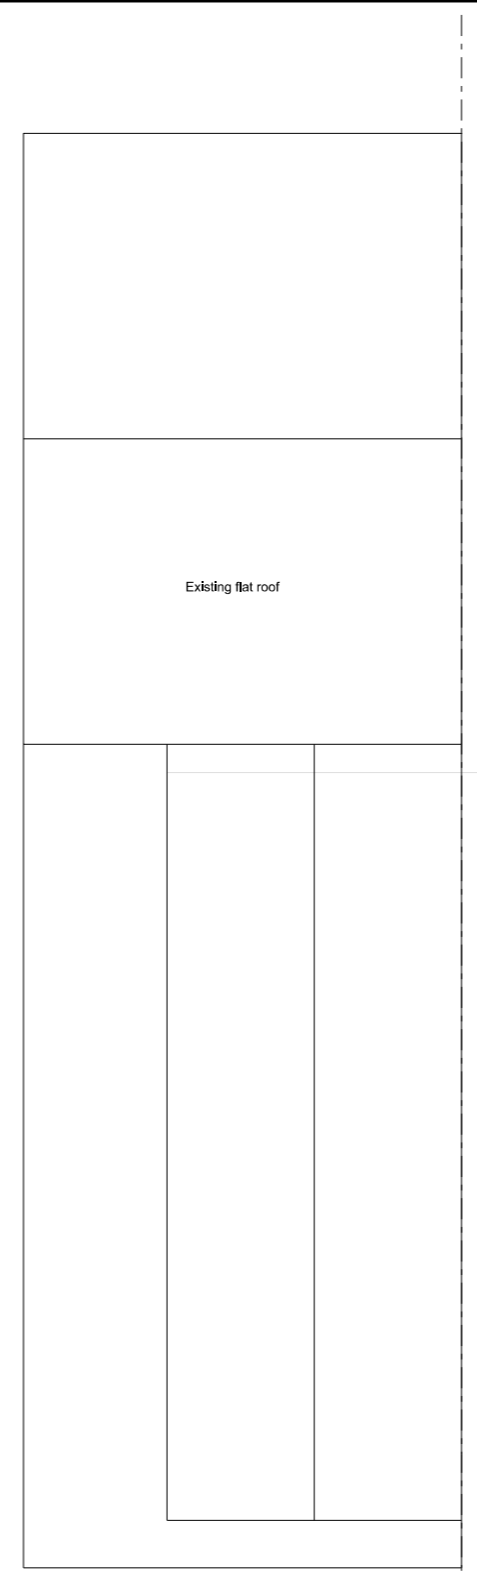


2nd FLOOR + ROOF PLAN

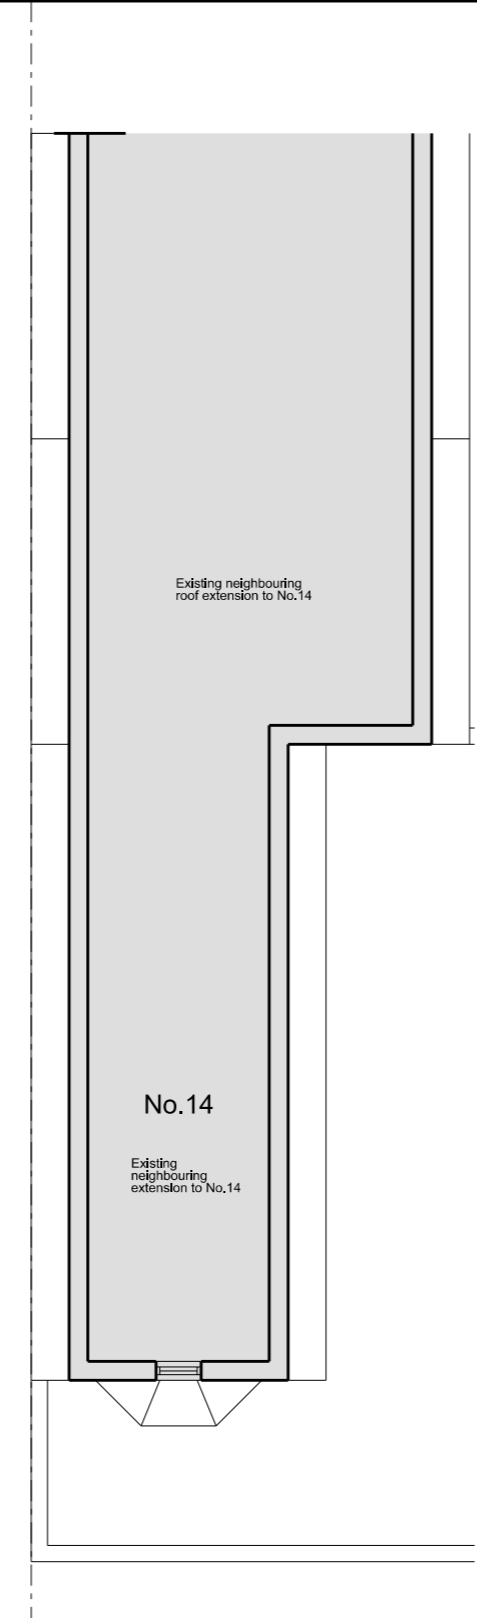

ROOF PLAN

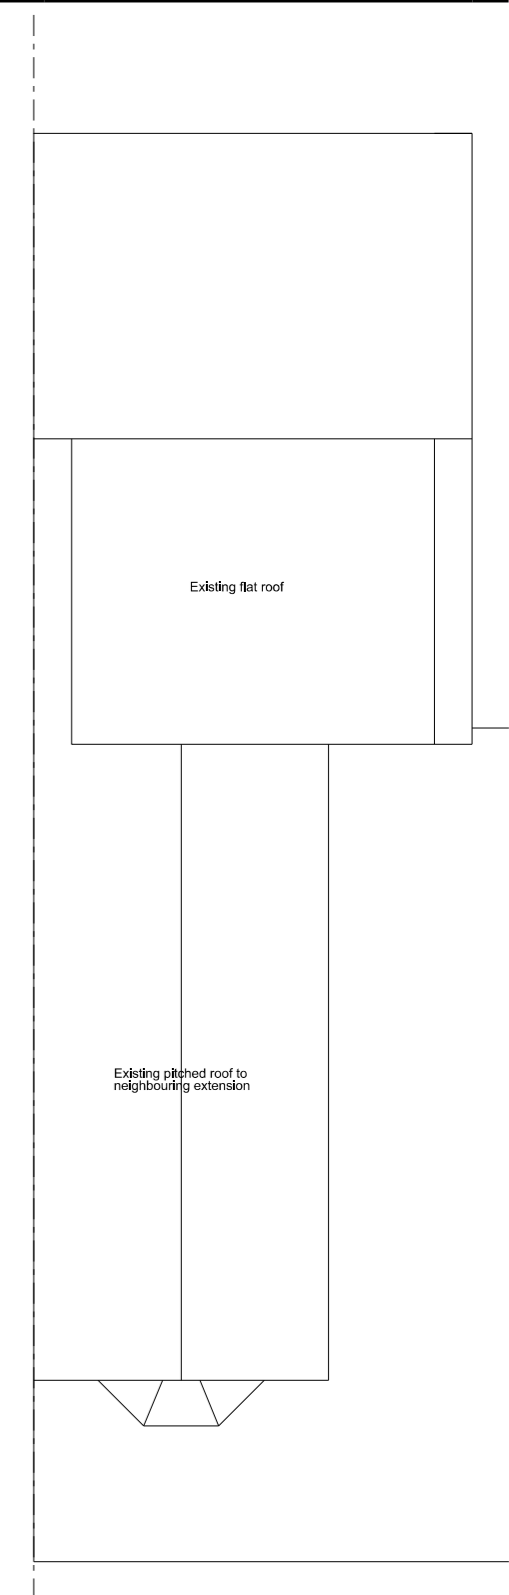

Job
12 MANORGATE ROAD

Title
EXISTING HOUSE:
FLOOR PLANS 2

TIM
BRENNAN
ARCHITECTS

14 Muldown Avenue London SW14 Tel:0175495 7919 Fax:0171-495 7929

Date: _____ 1:50 @ A1
Checked: _____ Scale: 1:100 @ A3
Drawing No: _____ Revision

12MR:S.02 A

© Bruce + Stanton Architects