



2nd FLOOR + ROOF PLAN

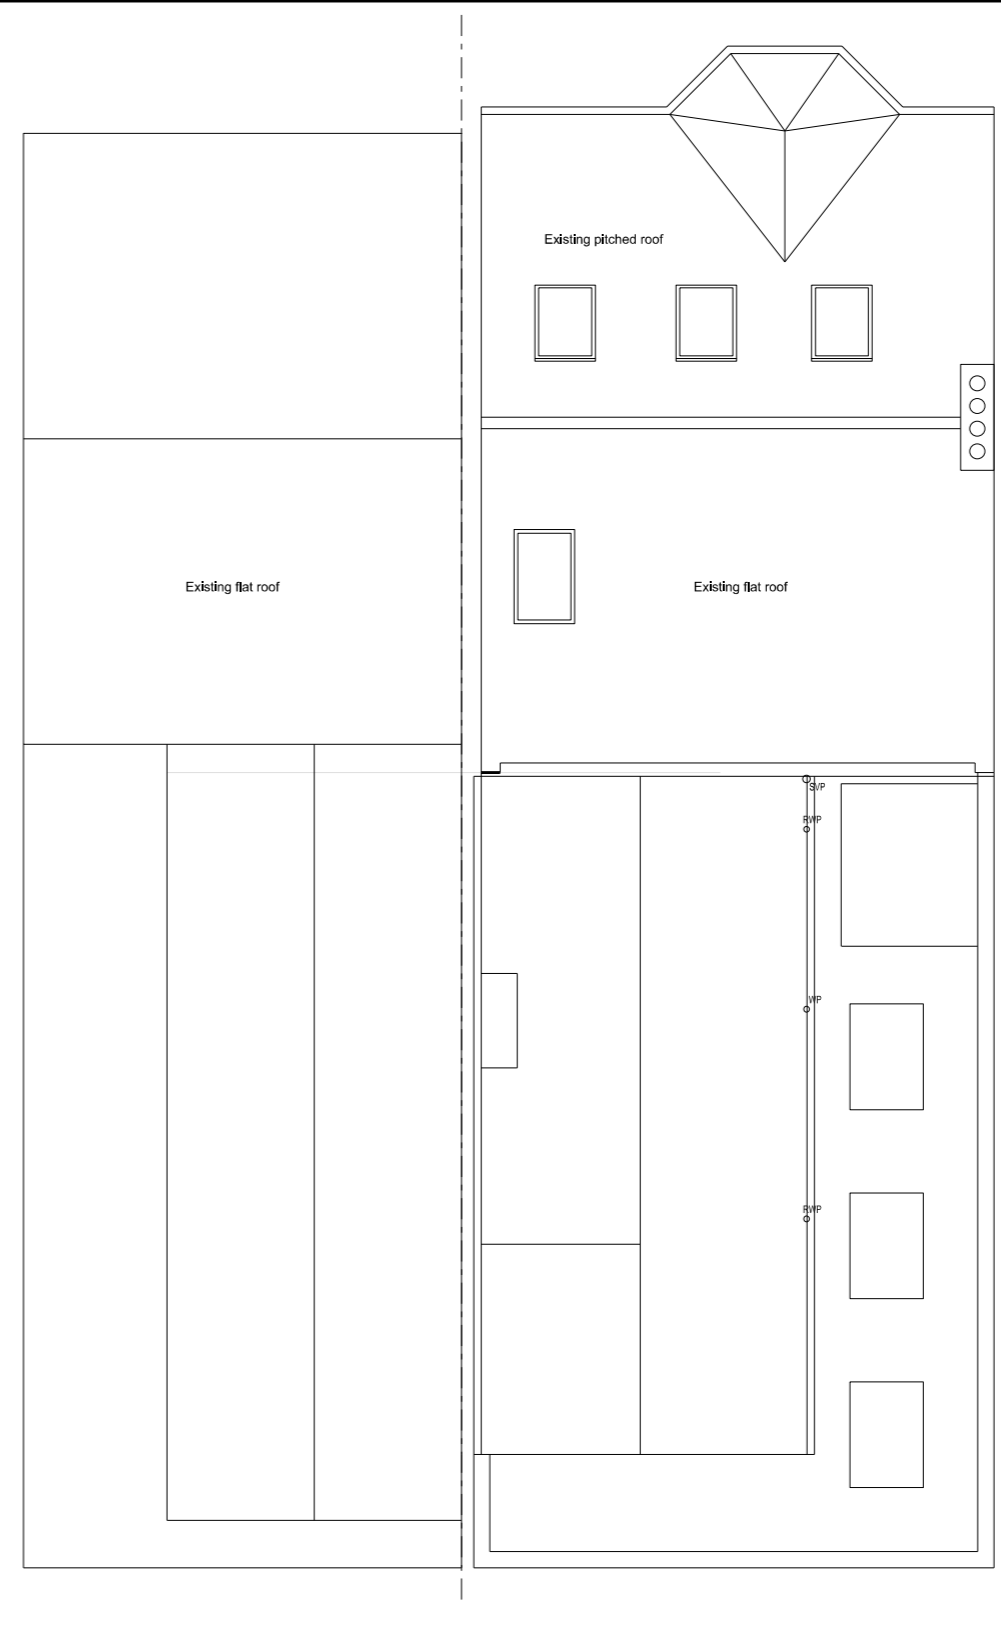

ROOF PLAN

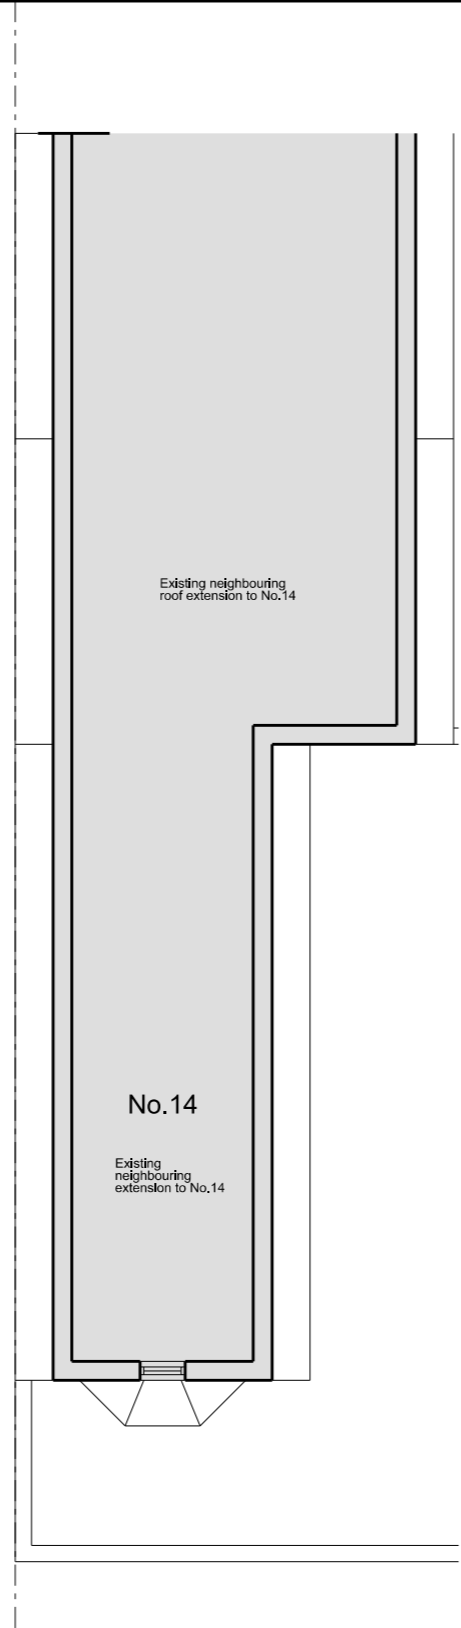

Job
12 MANORGATE ROAD

Title
PROPOSED EXTENSIONS:
FLOOR PLANS 2

Date: _____ 1:50 @ A1
 Drawn by: _____
 Checked: _____ Scale: 1:100 @ A3
 Drawing No: _____ Revision
 © Brennan + Stanton Architects