


Proposed Side Elevation Showing Boundary Treatment Scale 1:100




Proposed Front Elevation Showing Boundary Treatment Scale 1:100




Proposed Rear Elevation Showing Boundary Treatment Scale 1:100

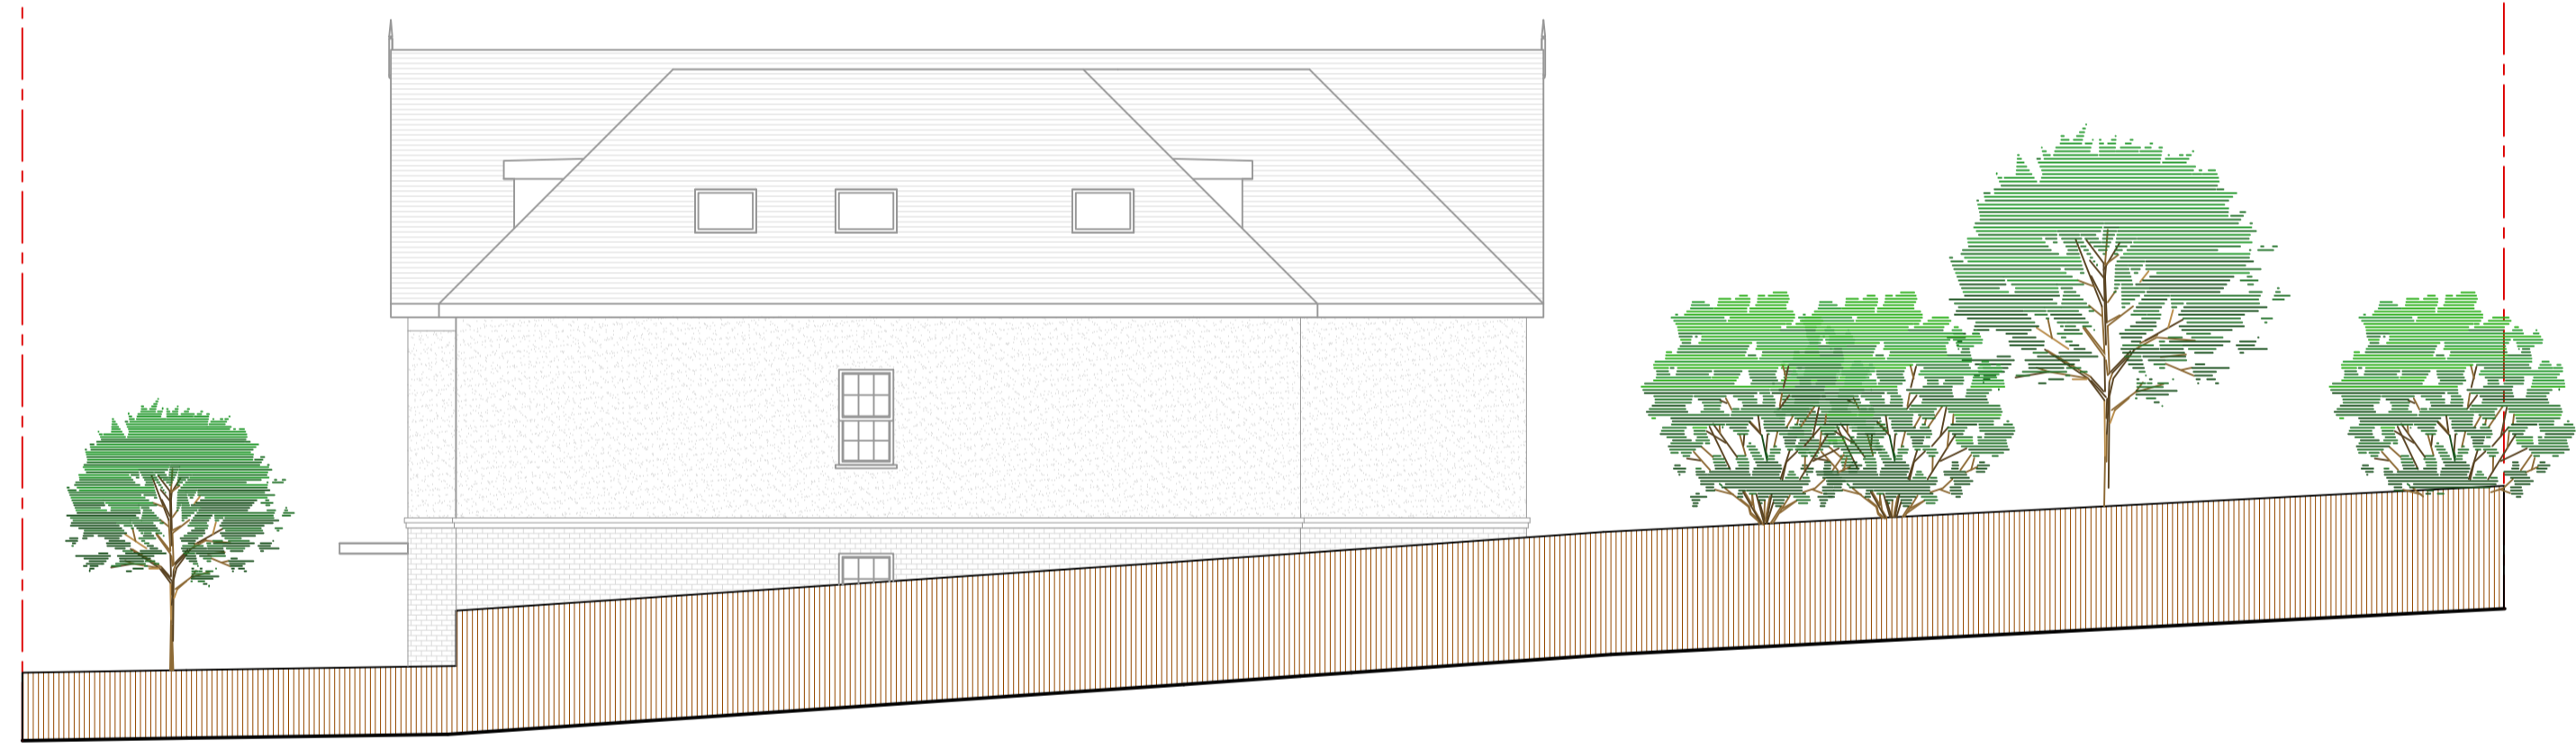

Proposed Side Elevation Showing Boundary Treatment Scale 1:100

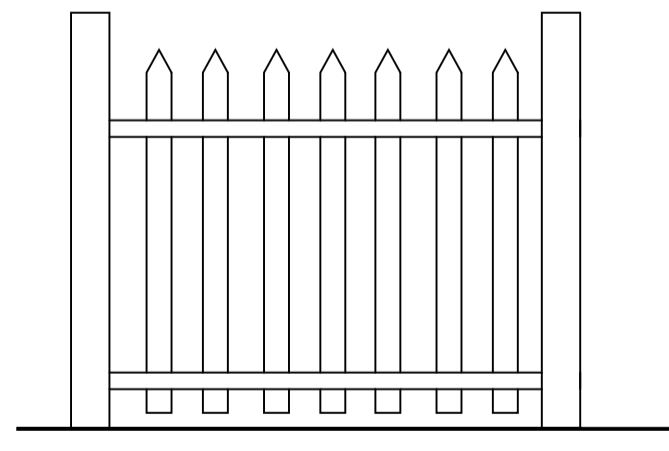


Proposed Elevation Showing Picket Fence Scale 1:20

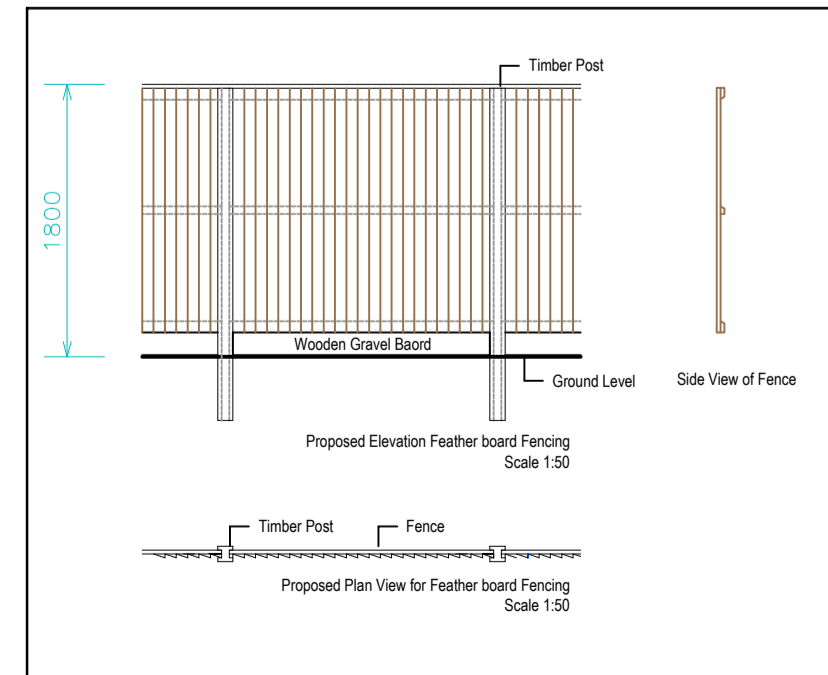

Revision	Date	Description
A	27.08.20	Fence Added to side elevation
B	22.11.20	Fence increased to 1.8m height

1:100		B-12 Development
Revision	B	Architectural consultancy
Date	Jun-21	19 Alexandra Drive
Drawn/Checked By		Substation KTS 9AB
		Condition 11 Boundary Treatment
		AD19-AP1-C11 REV B

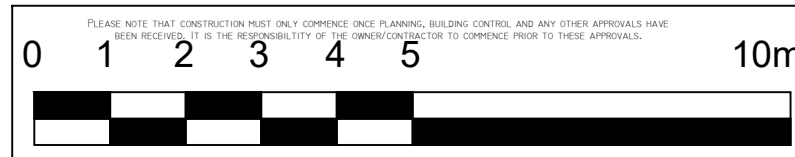

A1