




FRONT ELEVATION F-F
SCALE 1:50

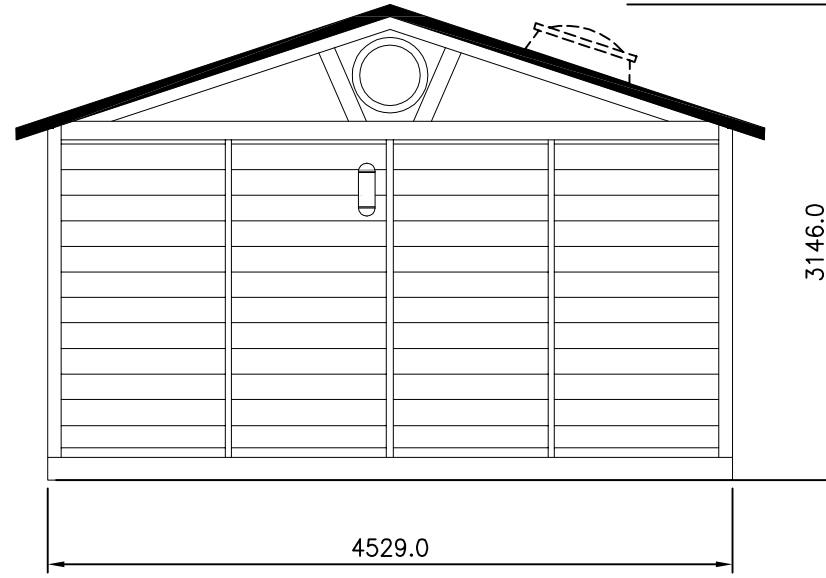

SIDE ELEVATION R-R
SCALE 1:50

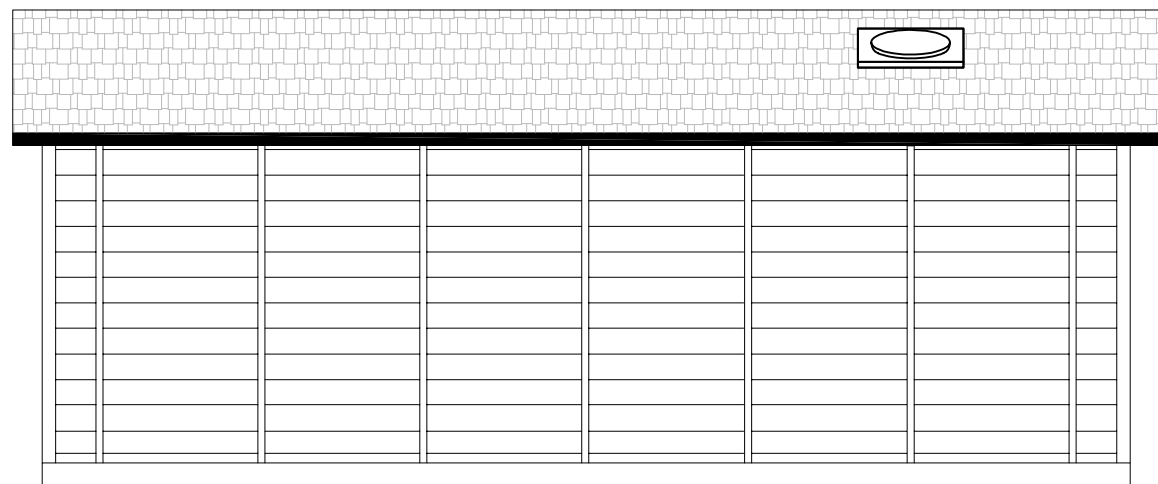

REAR ELEVATION B-B
SCALE 1:50

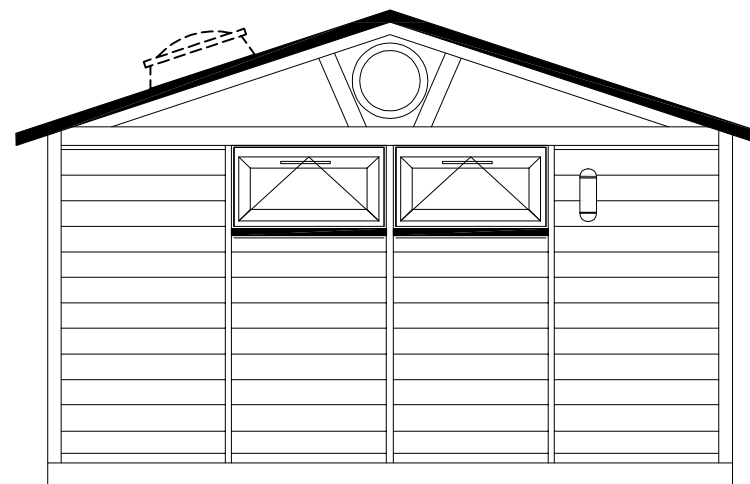

SIDE ELEVATION L-L
SCALE 1:50

No.	Revision/ Issue	Date
A	ROOFLIGHT ADDED	09.10.23

SMART
GARDEN ROOMS, OFFICES AND STUDIOS

Thurston Park
Church Road, Thurston
Bury St. Edmunds
Suffolk, IP31 3RN
0800 242 5559
www.smartgardenoffices.co.uk

Clive Cooté
16 Main Street,
Hotham,
York
YO43 4UF

16 Main Street,
Hotham,
York
YO43 4UF

SB78
SUFFOLK BARN 6.9x4.3 2023
SMART OFFICE
ELEVATIONS PROPOSED

Drawing No.	SB79E01A
Date	29 09 2023
Scale	1-50 A3



ELEVATIONS - PROPOSED