




1 Proposed Ground Floor
1 : 100

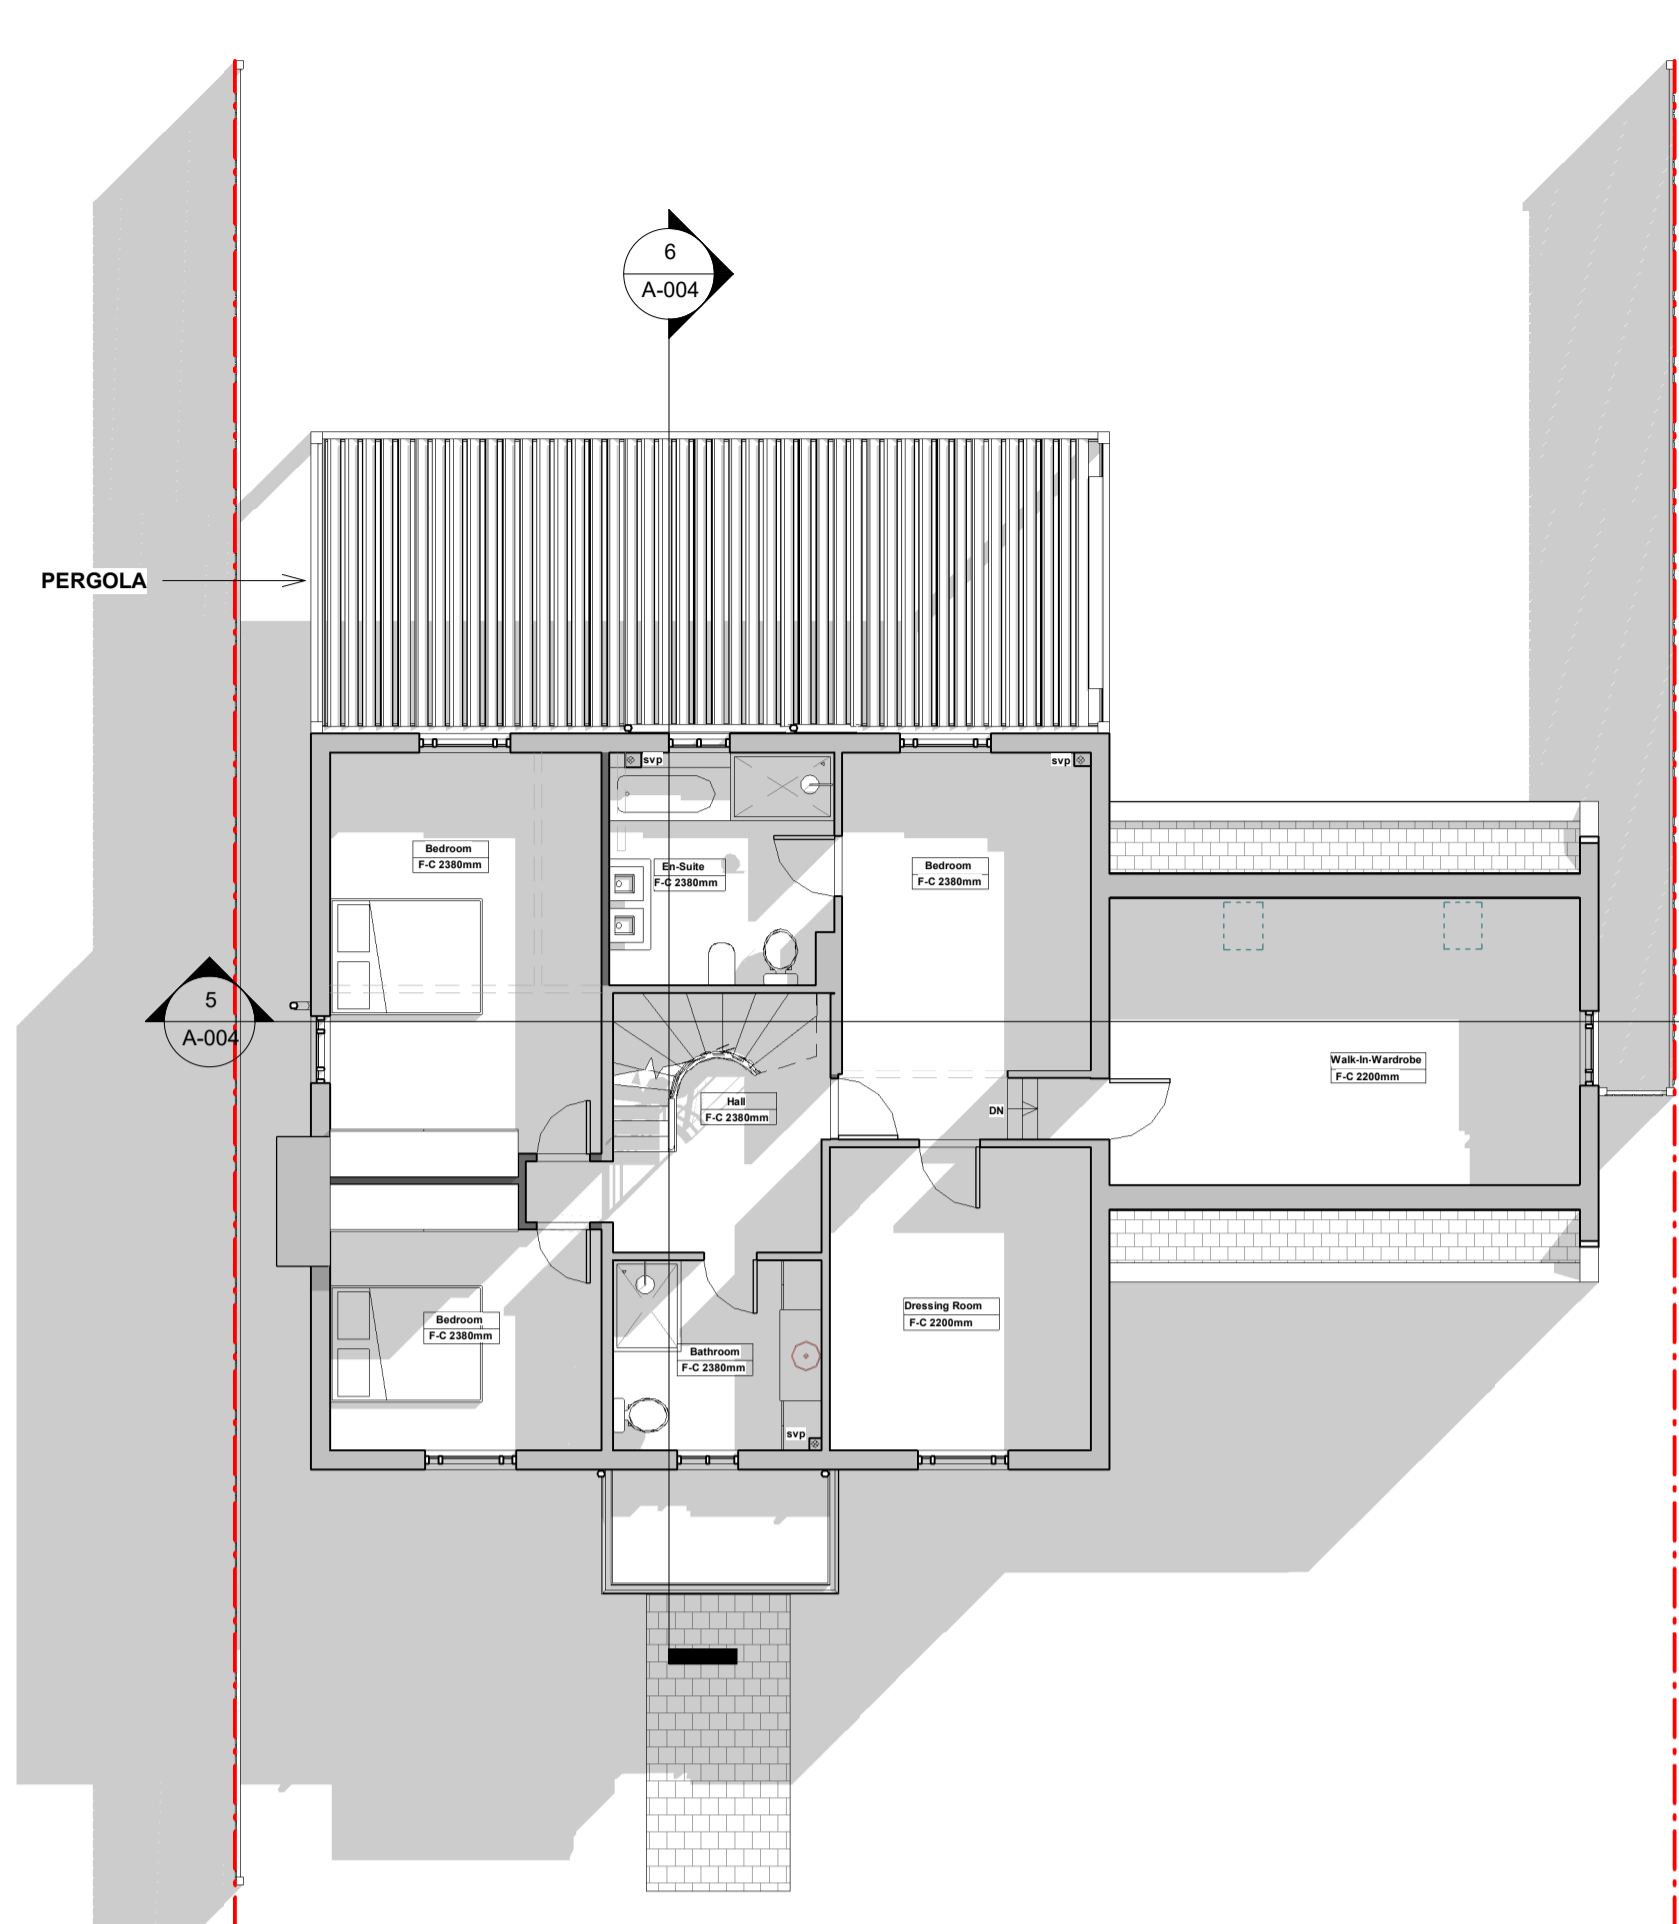


2 Proposed First Floor
1 : 100

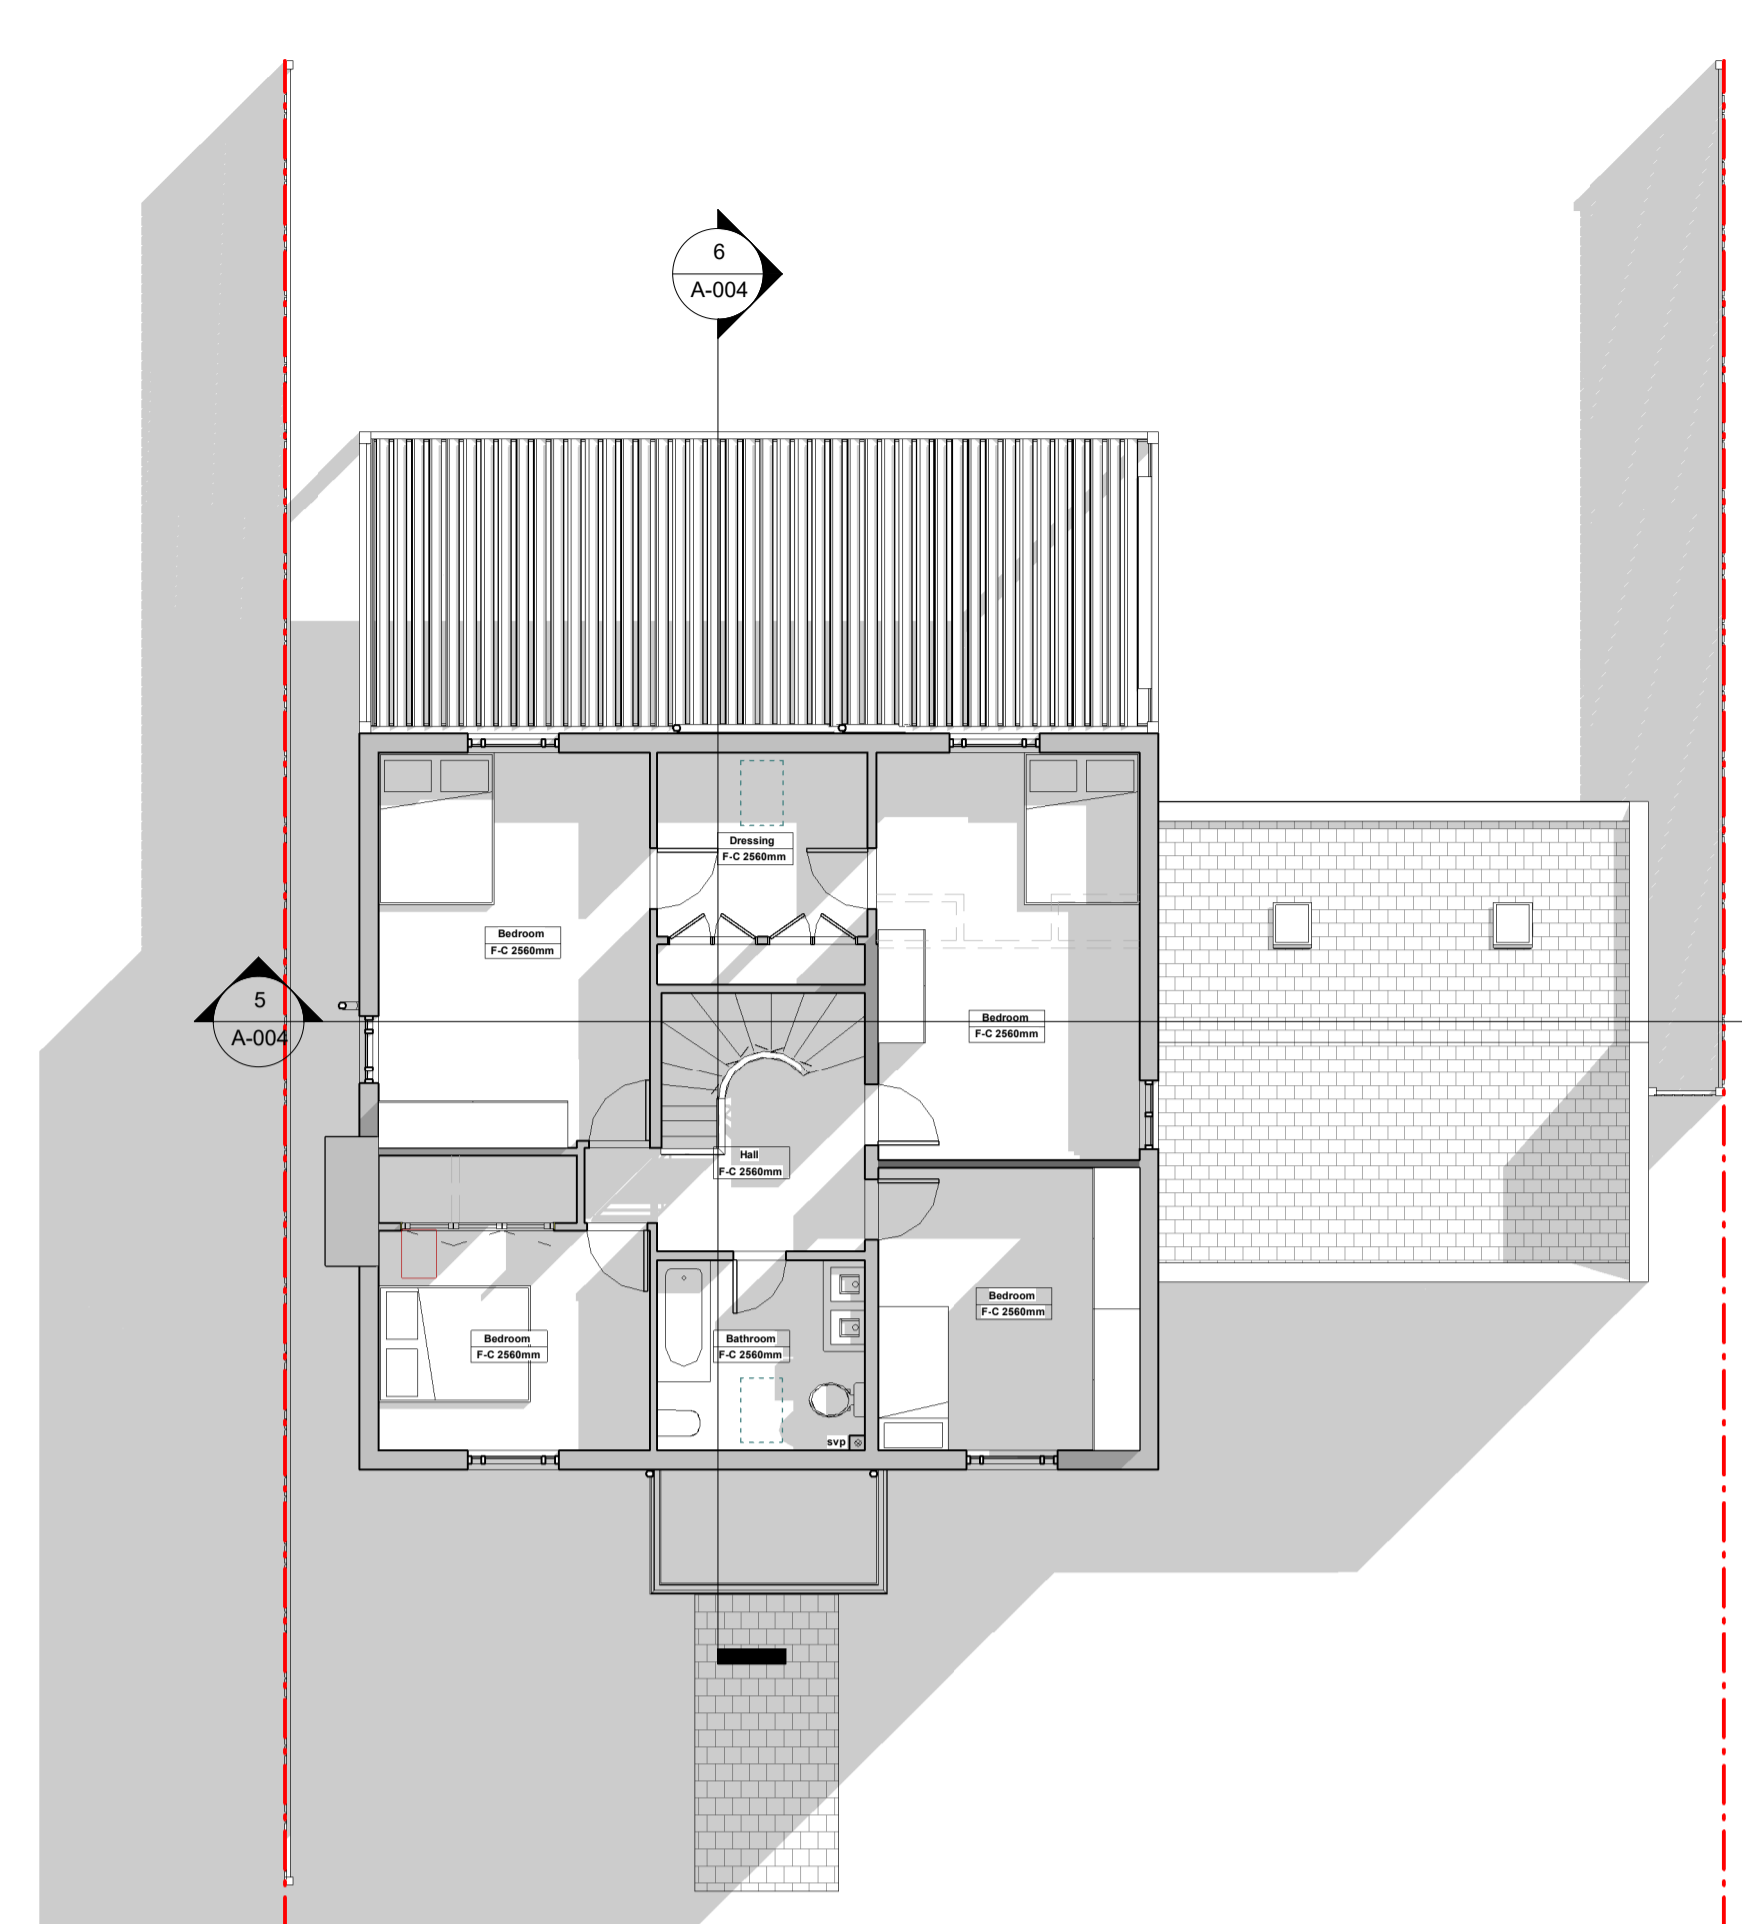


3 Proposed Second Floor
1 : 100

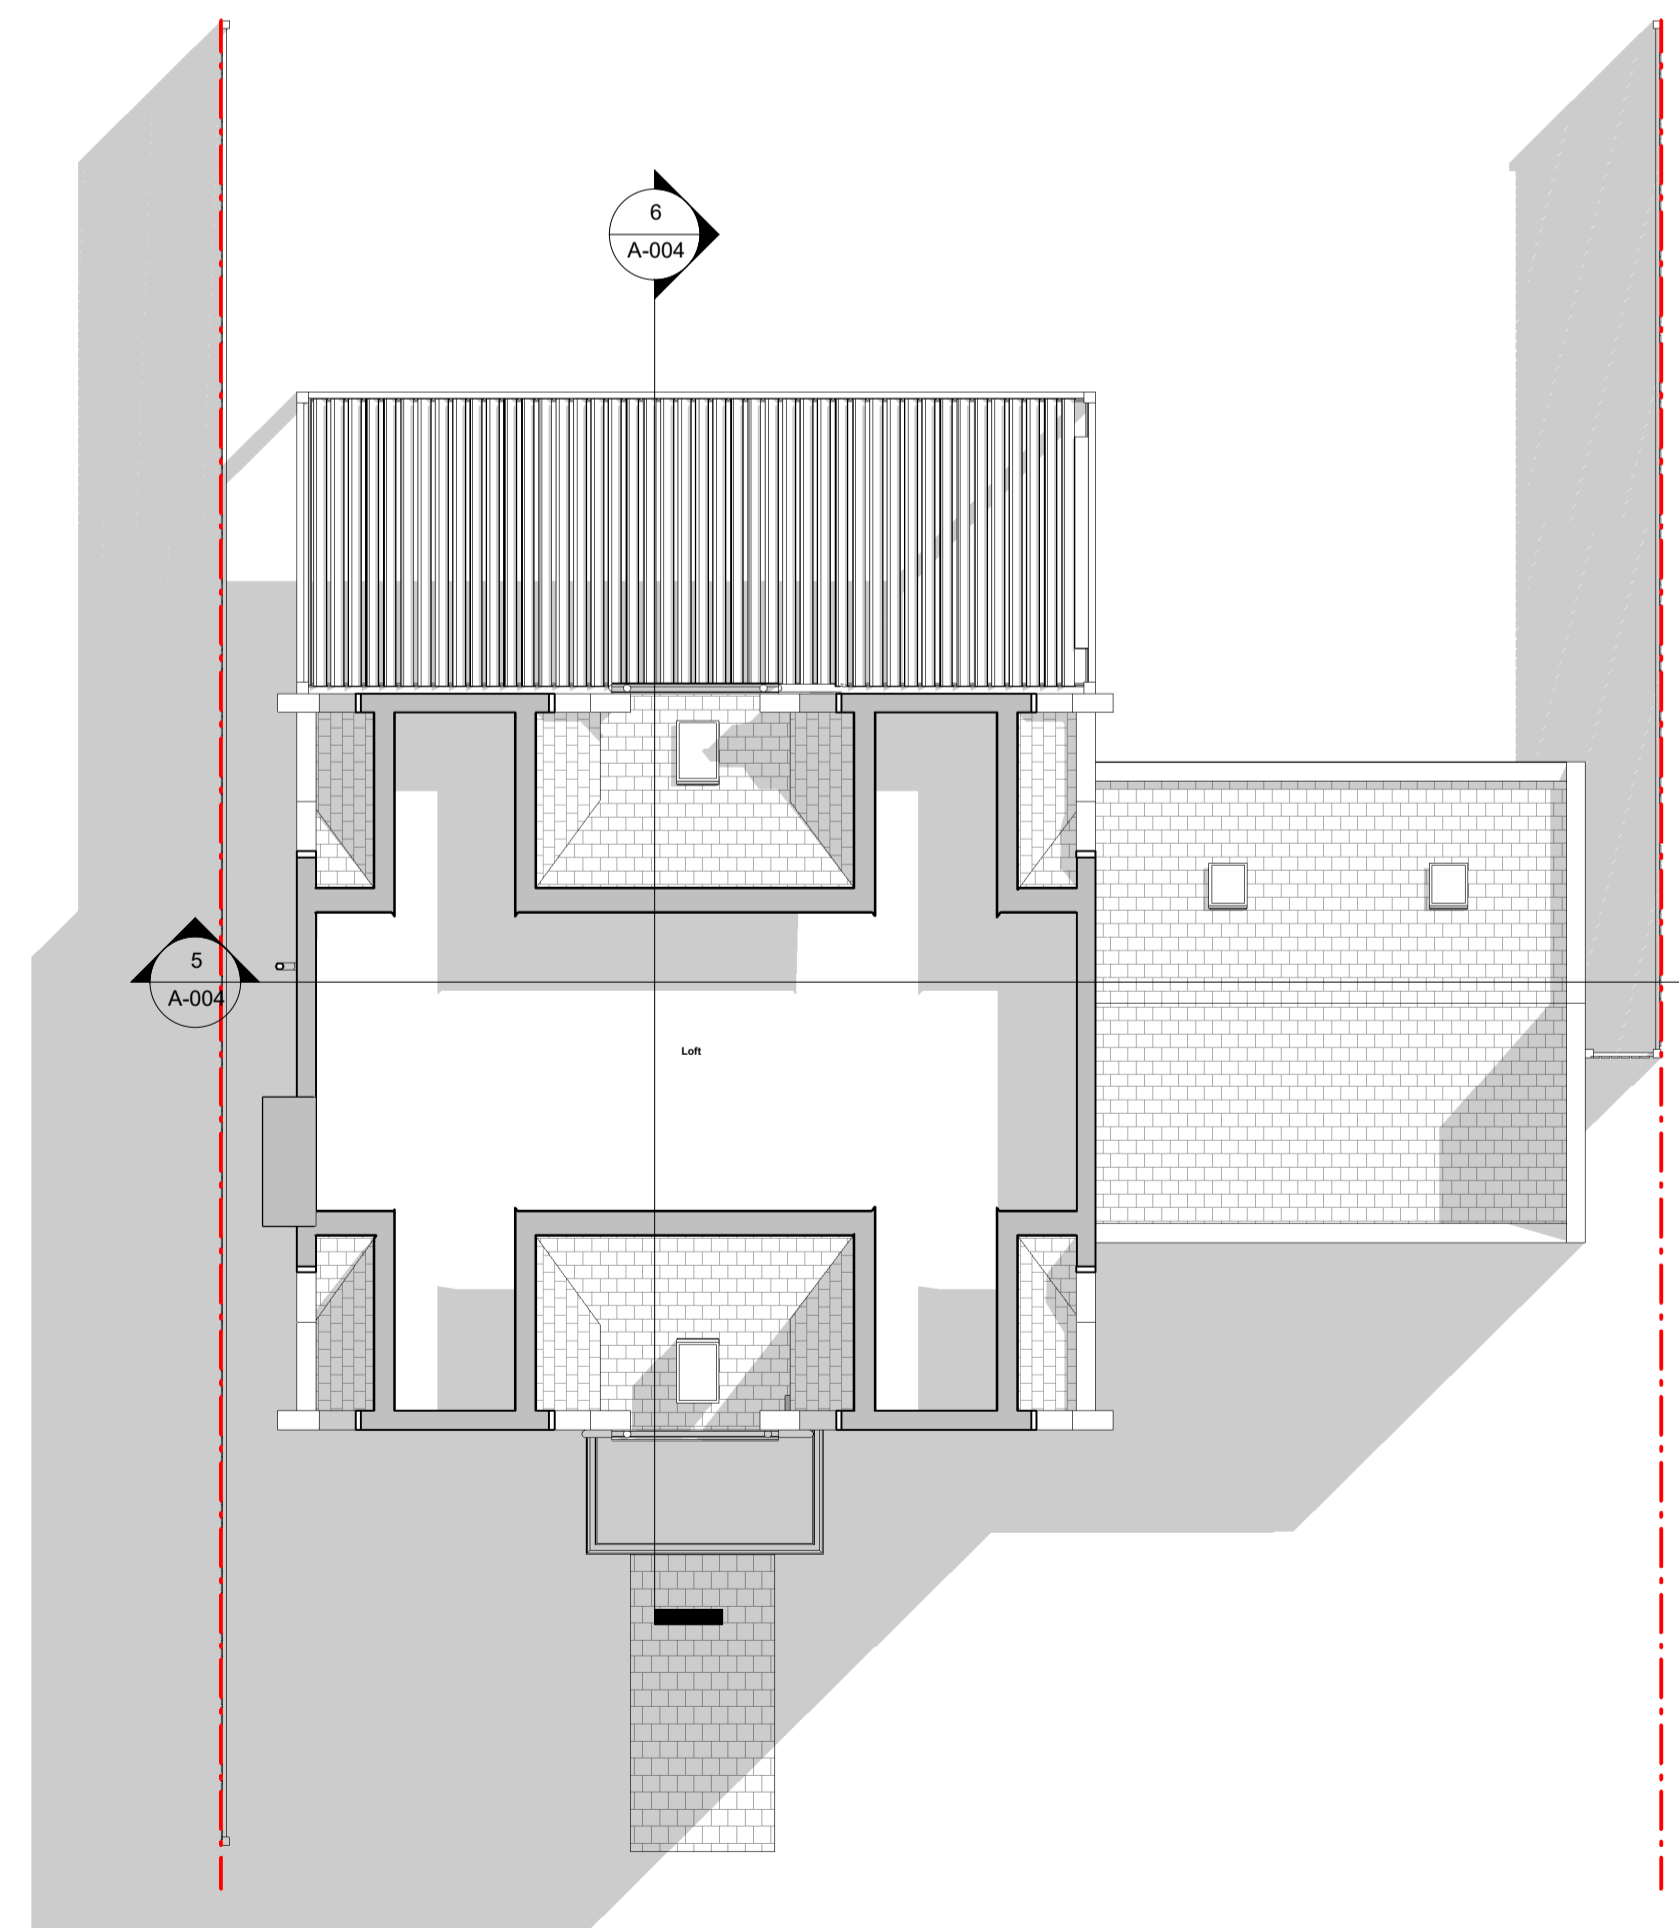

4 Proposed Loft
1 : 100

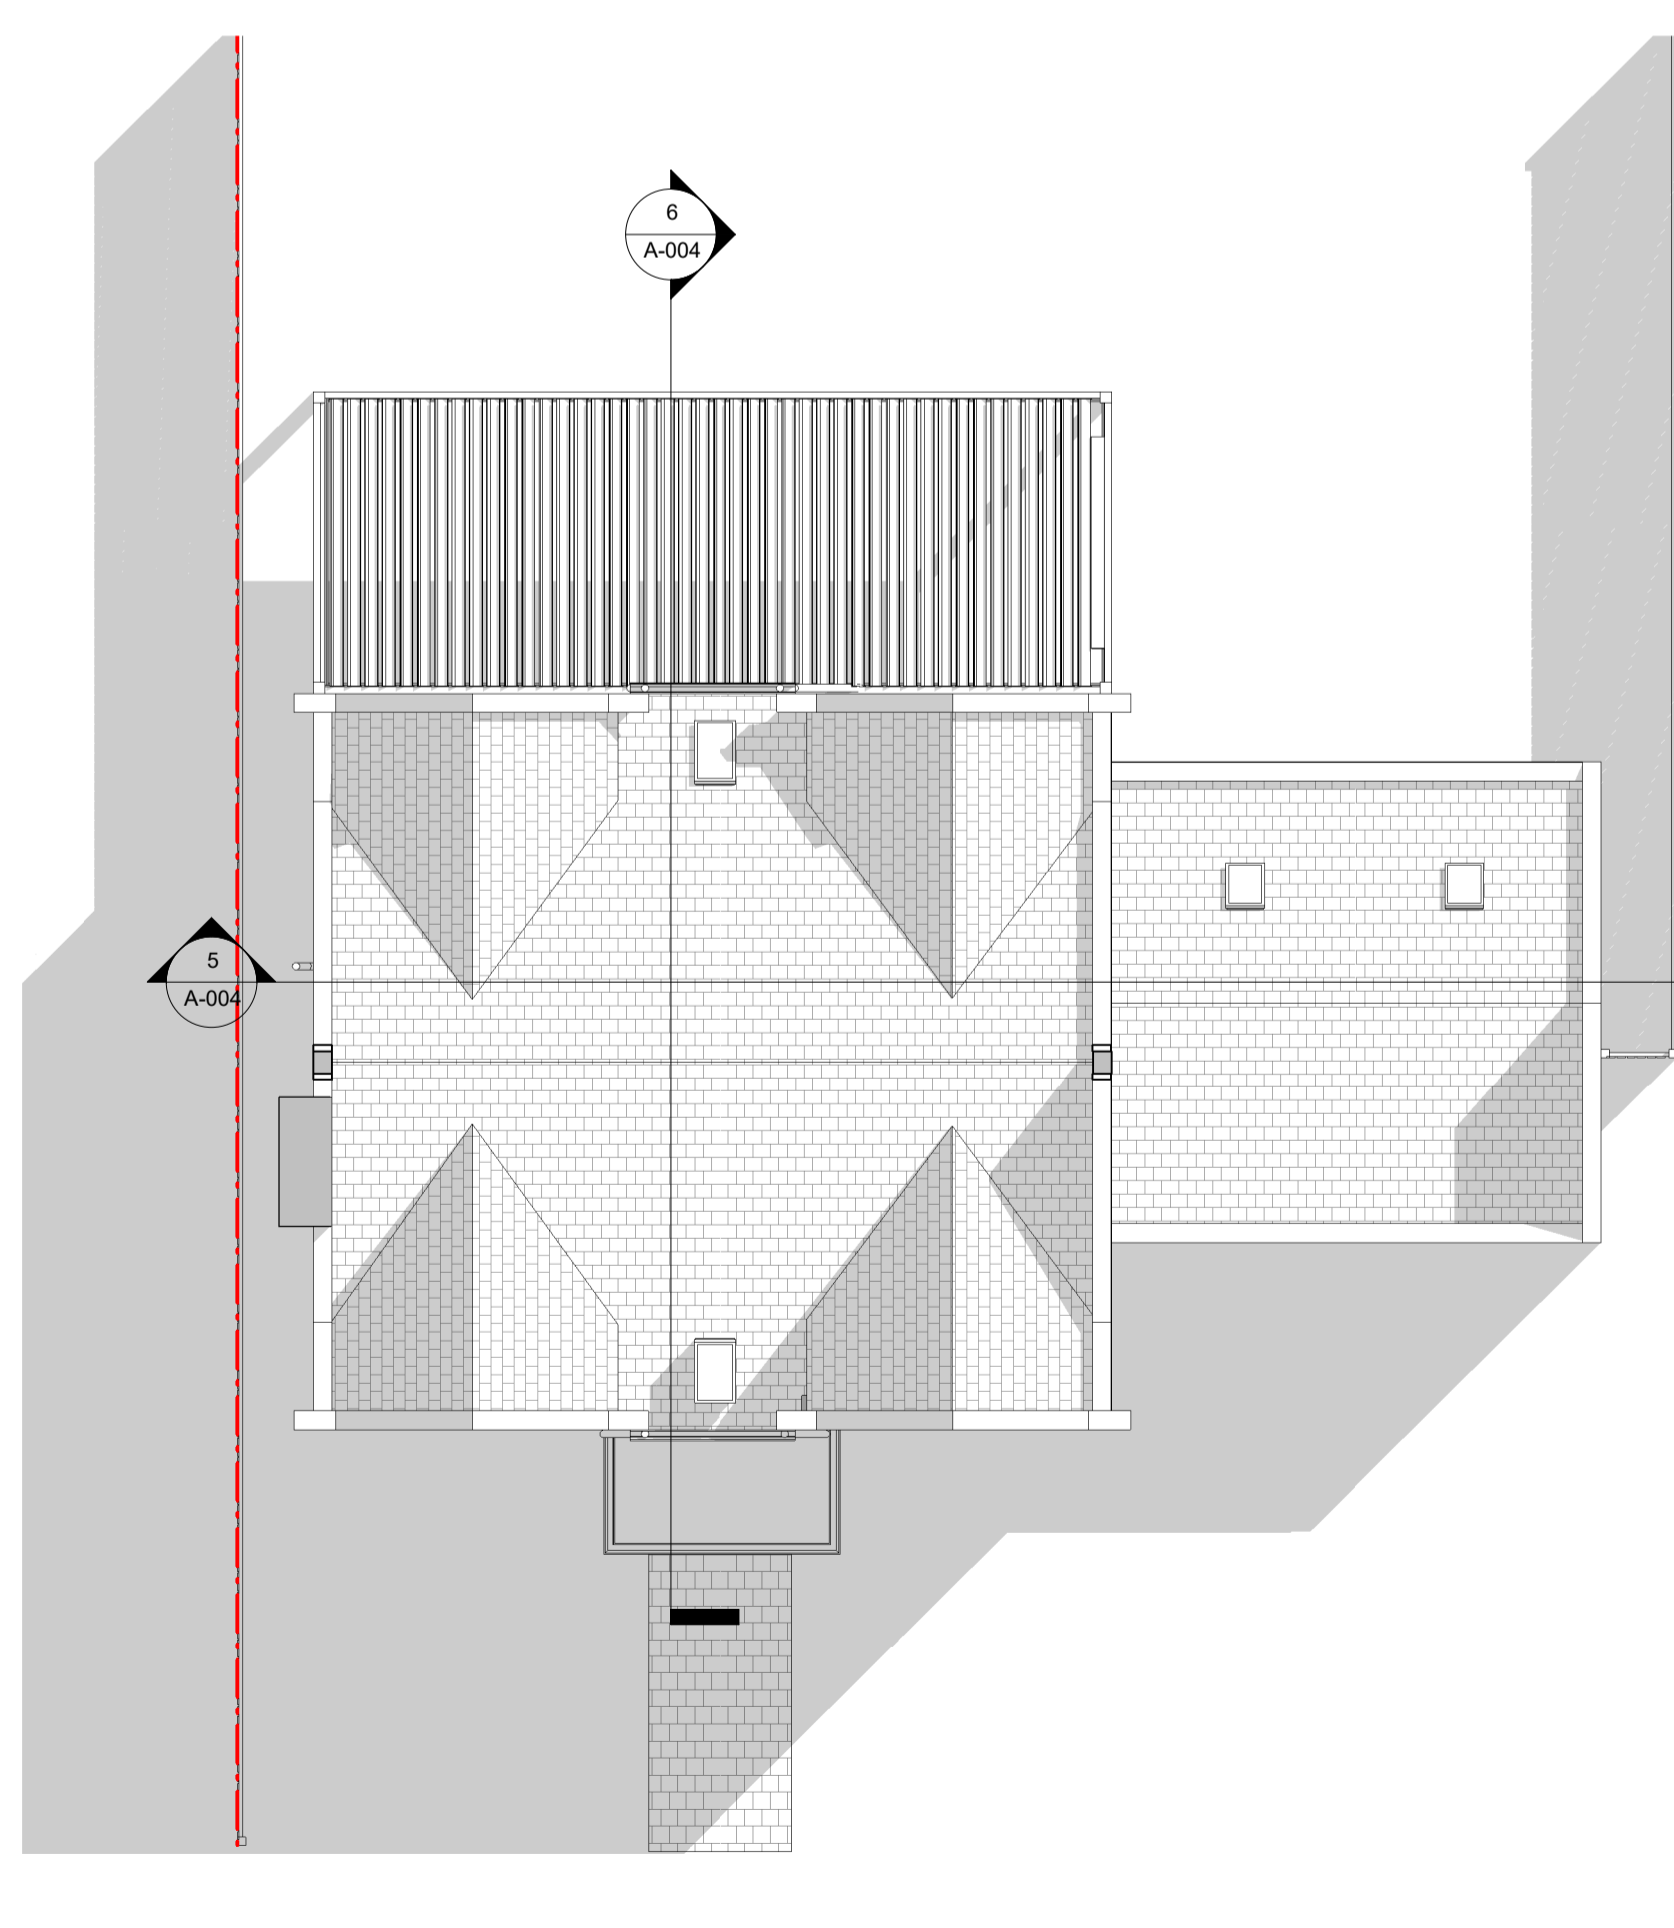

5 Proposed Roof
1 : 100

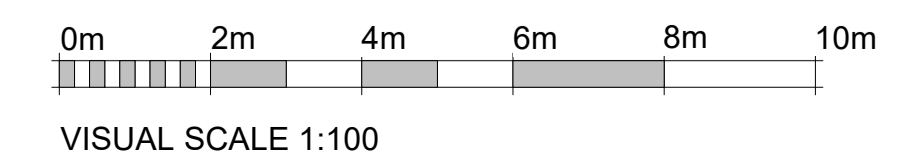

	EXISTING WALL		PROPOSED WALL
	BOUNDARY LINE		
	F/C		
	FLOOR TO CEILING HEIGHT		
PROJECT Introduction of Pergola, Internal Reconfiguration and All Associated Works			
ADDRESS 18 Longbourn, Windsor SL4 3TN, UK			
CLIENT NAME Maya Baklan			
PROJECT STATUS Planning			
SHEET N A-003	DRAWING TITLE Proposed Floor Plans		
DESIGNED BY GOPLANS	DRAWN BY SD	CHECKED BY GOPLANS	
DATE 07/11/2023	SCALE As Indicated @ A1		
All dimensions to be cross-checked on site prior to completing drawings for a party wall process, ordering and/or structural purposes.			

