




1 Existing Ground Floor  
1 : 100

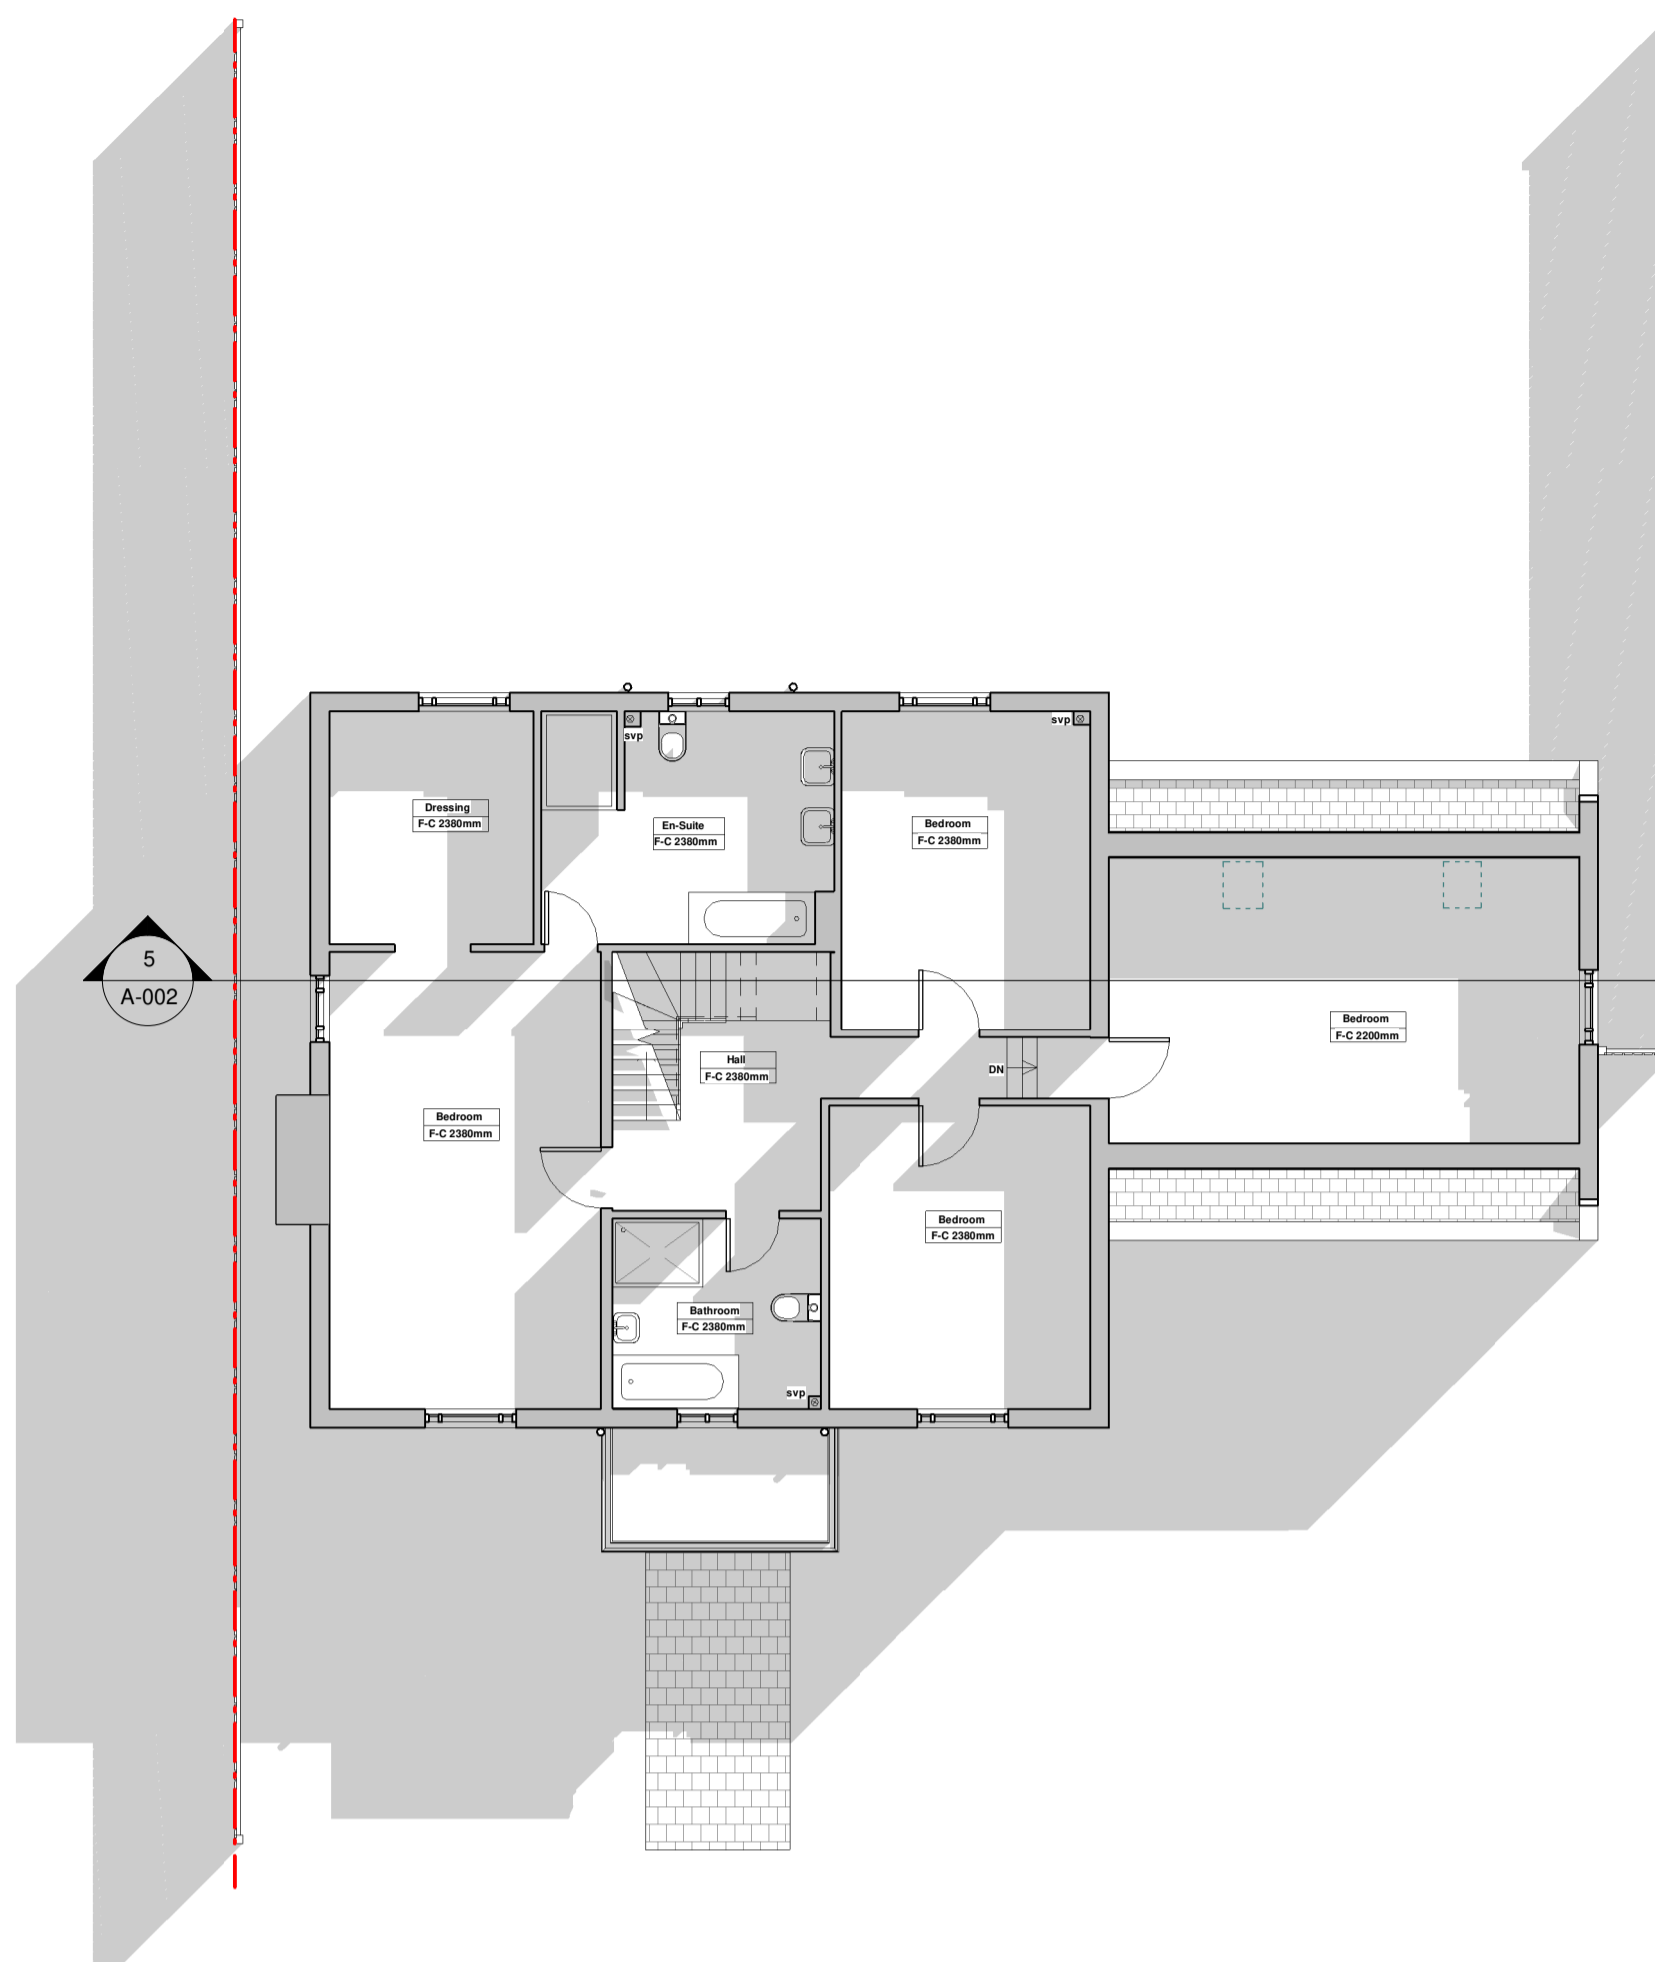


2 Existing First Floor  
1 : 100

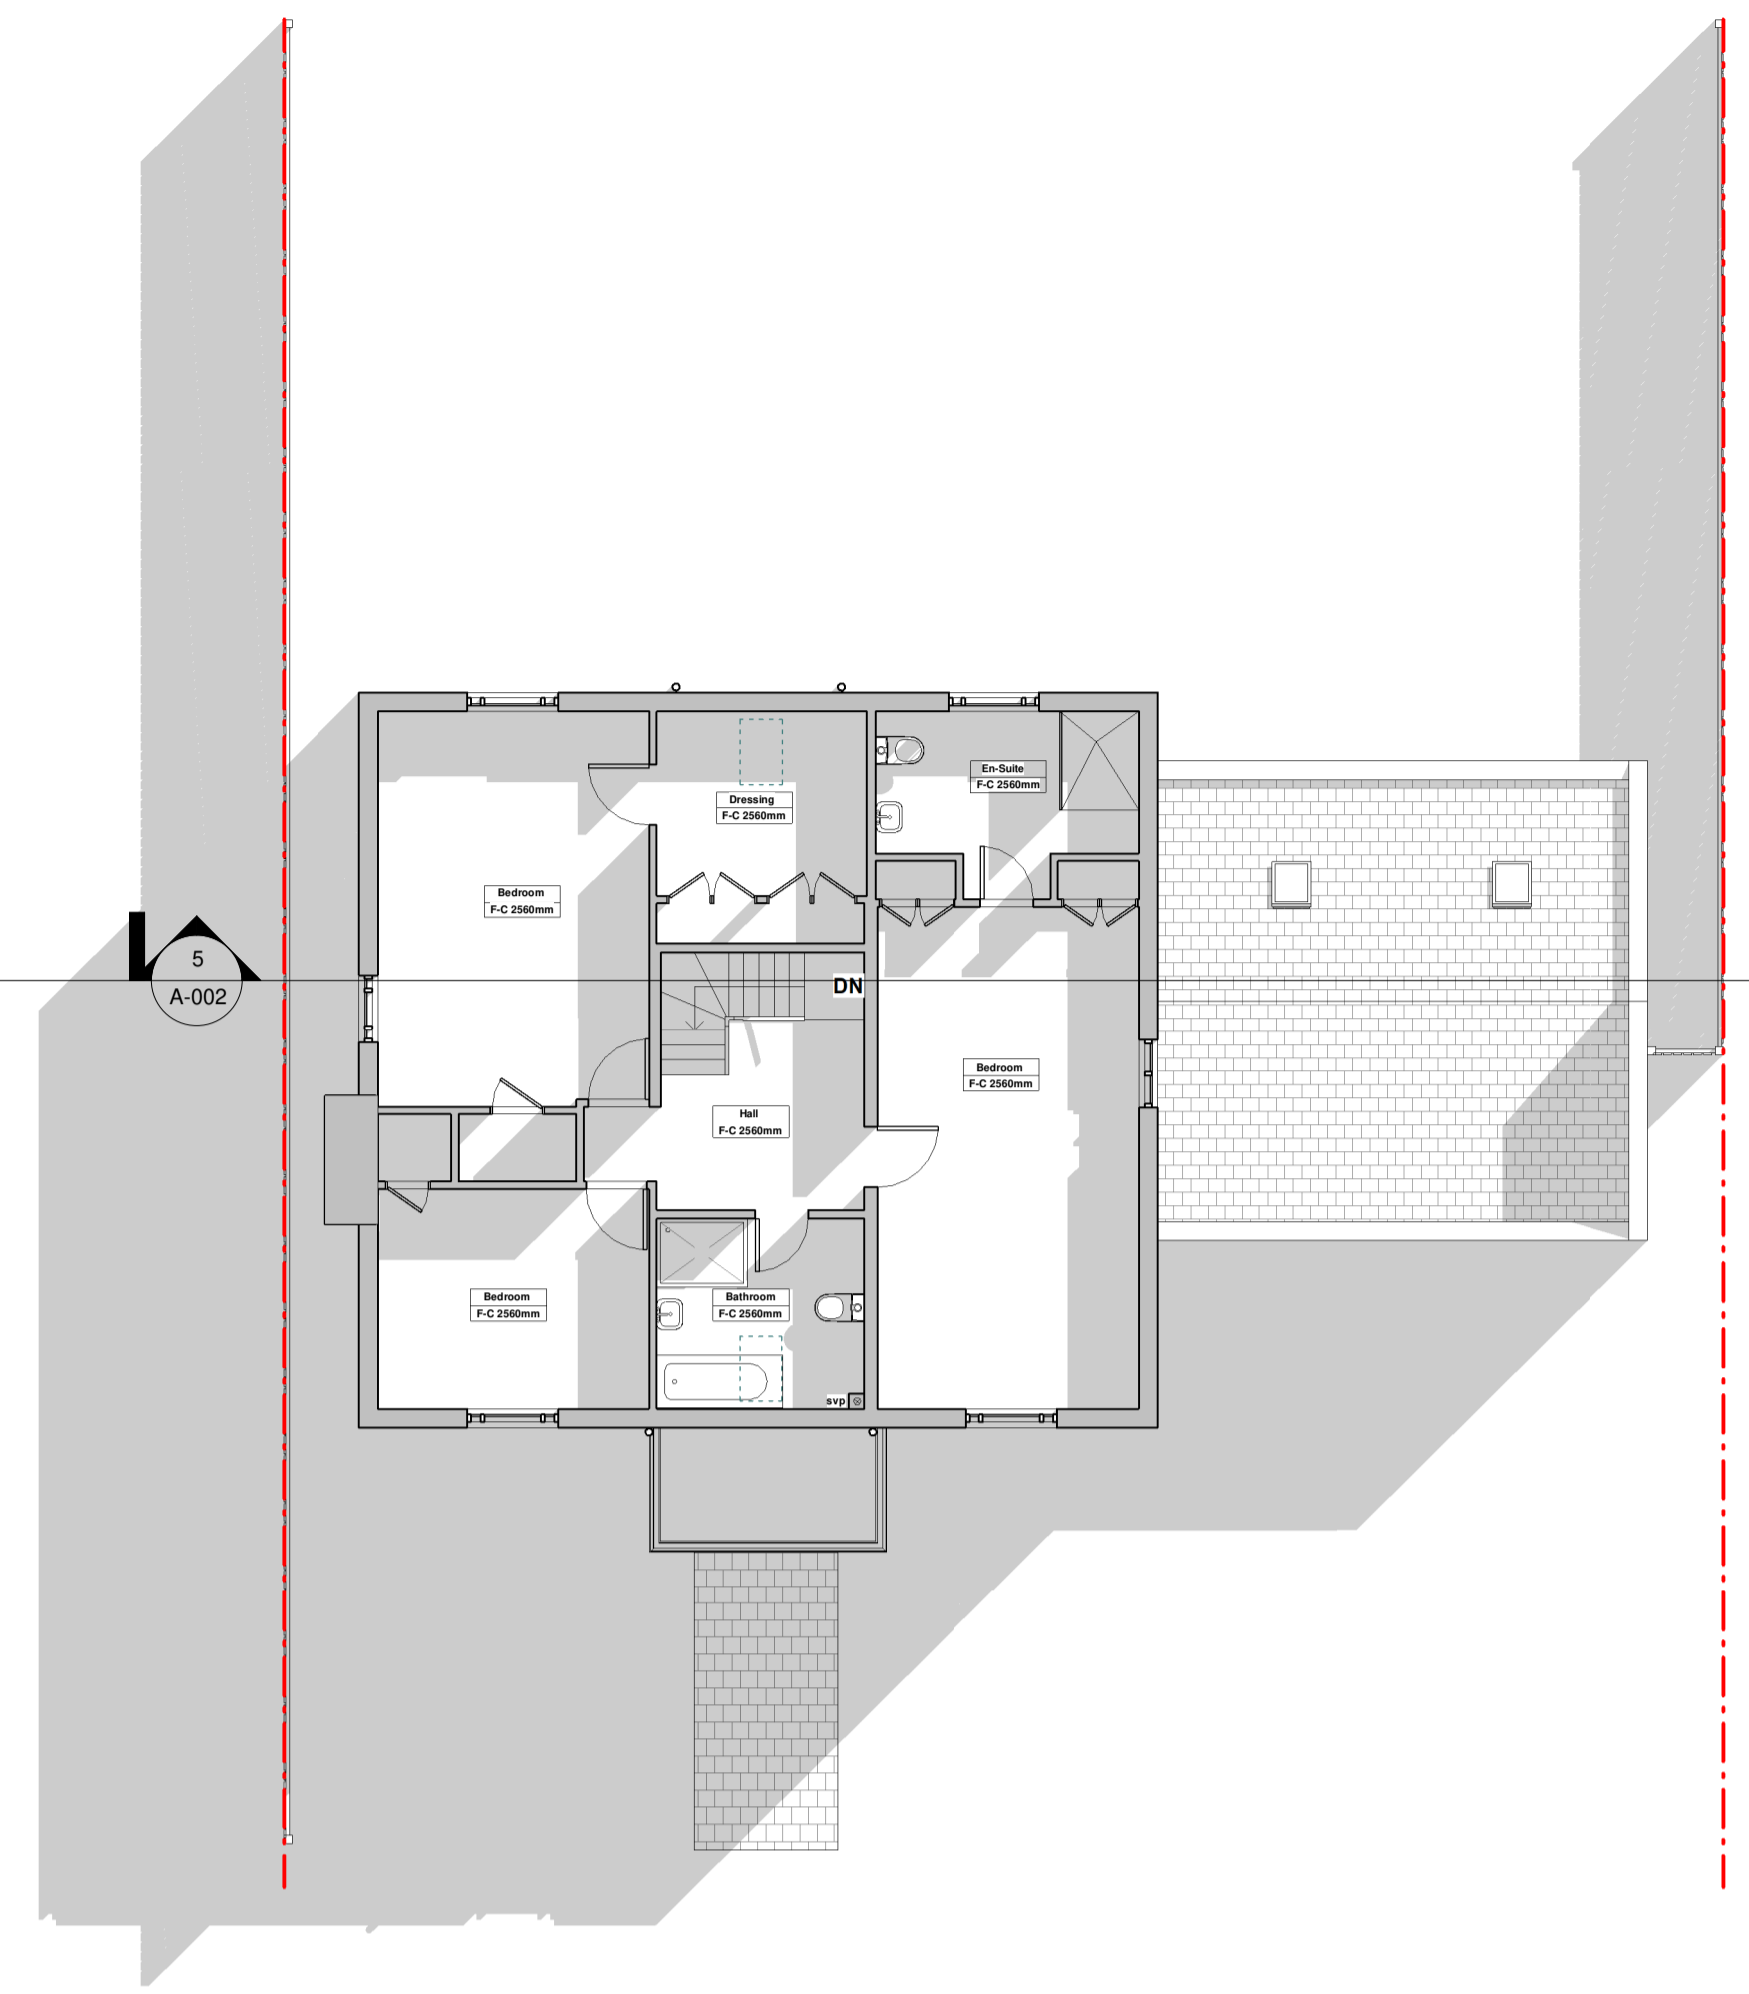


3 Existing Second Floor  
1 : 100

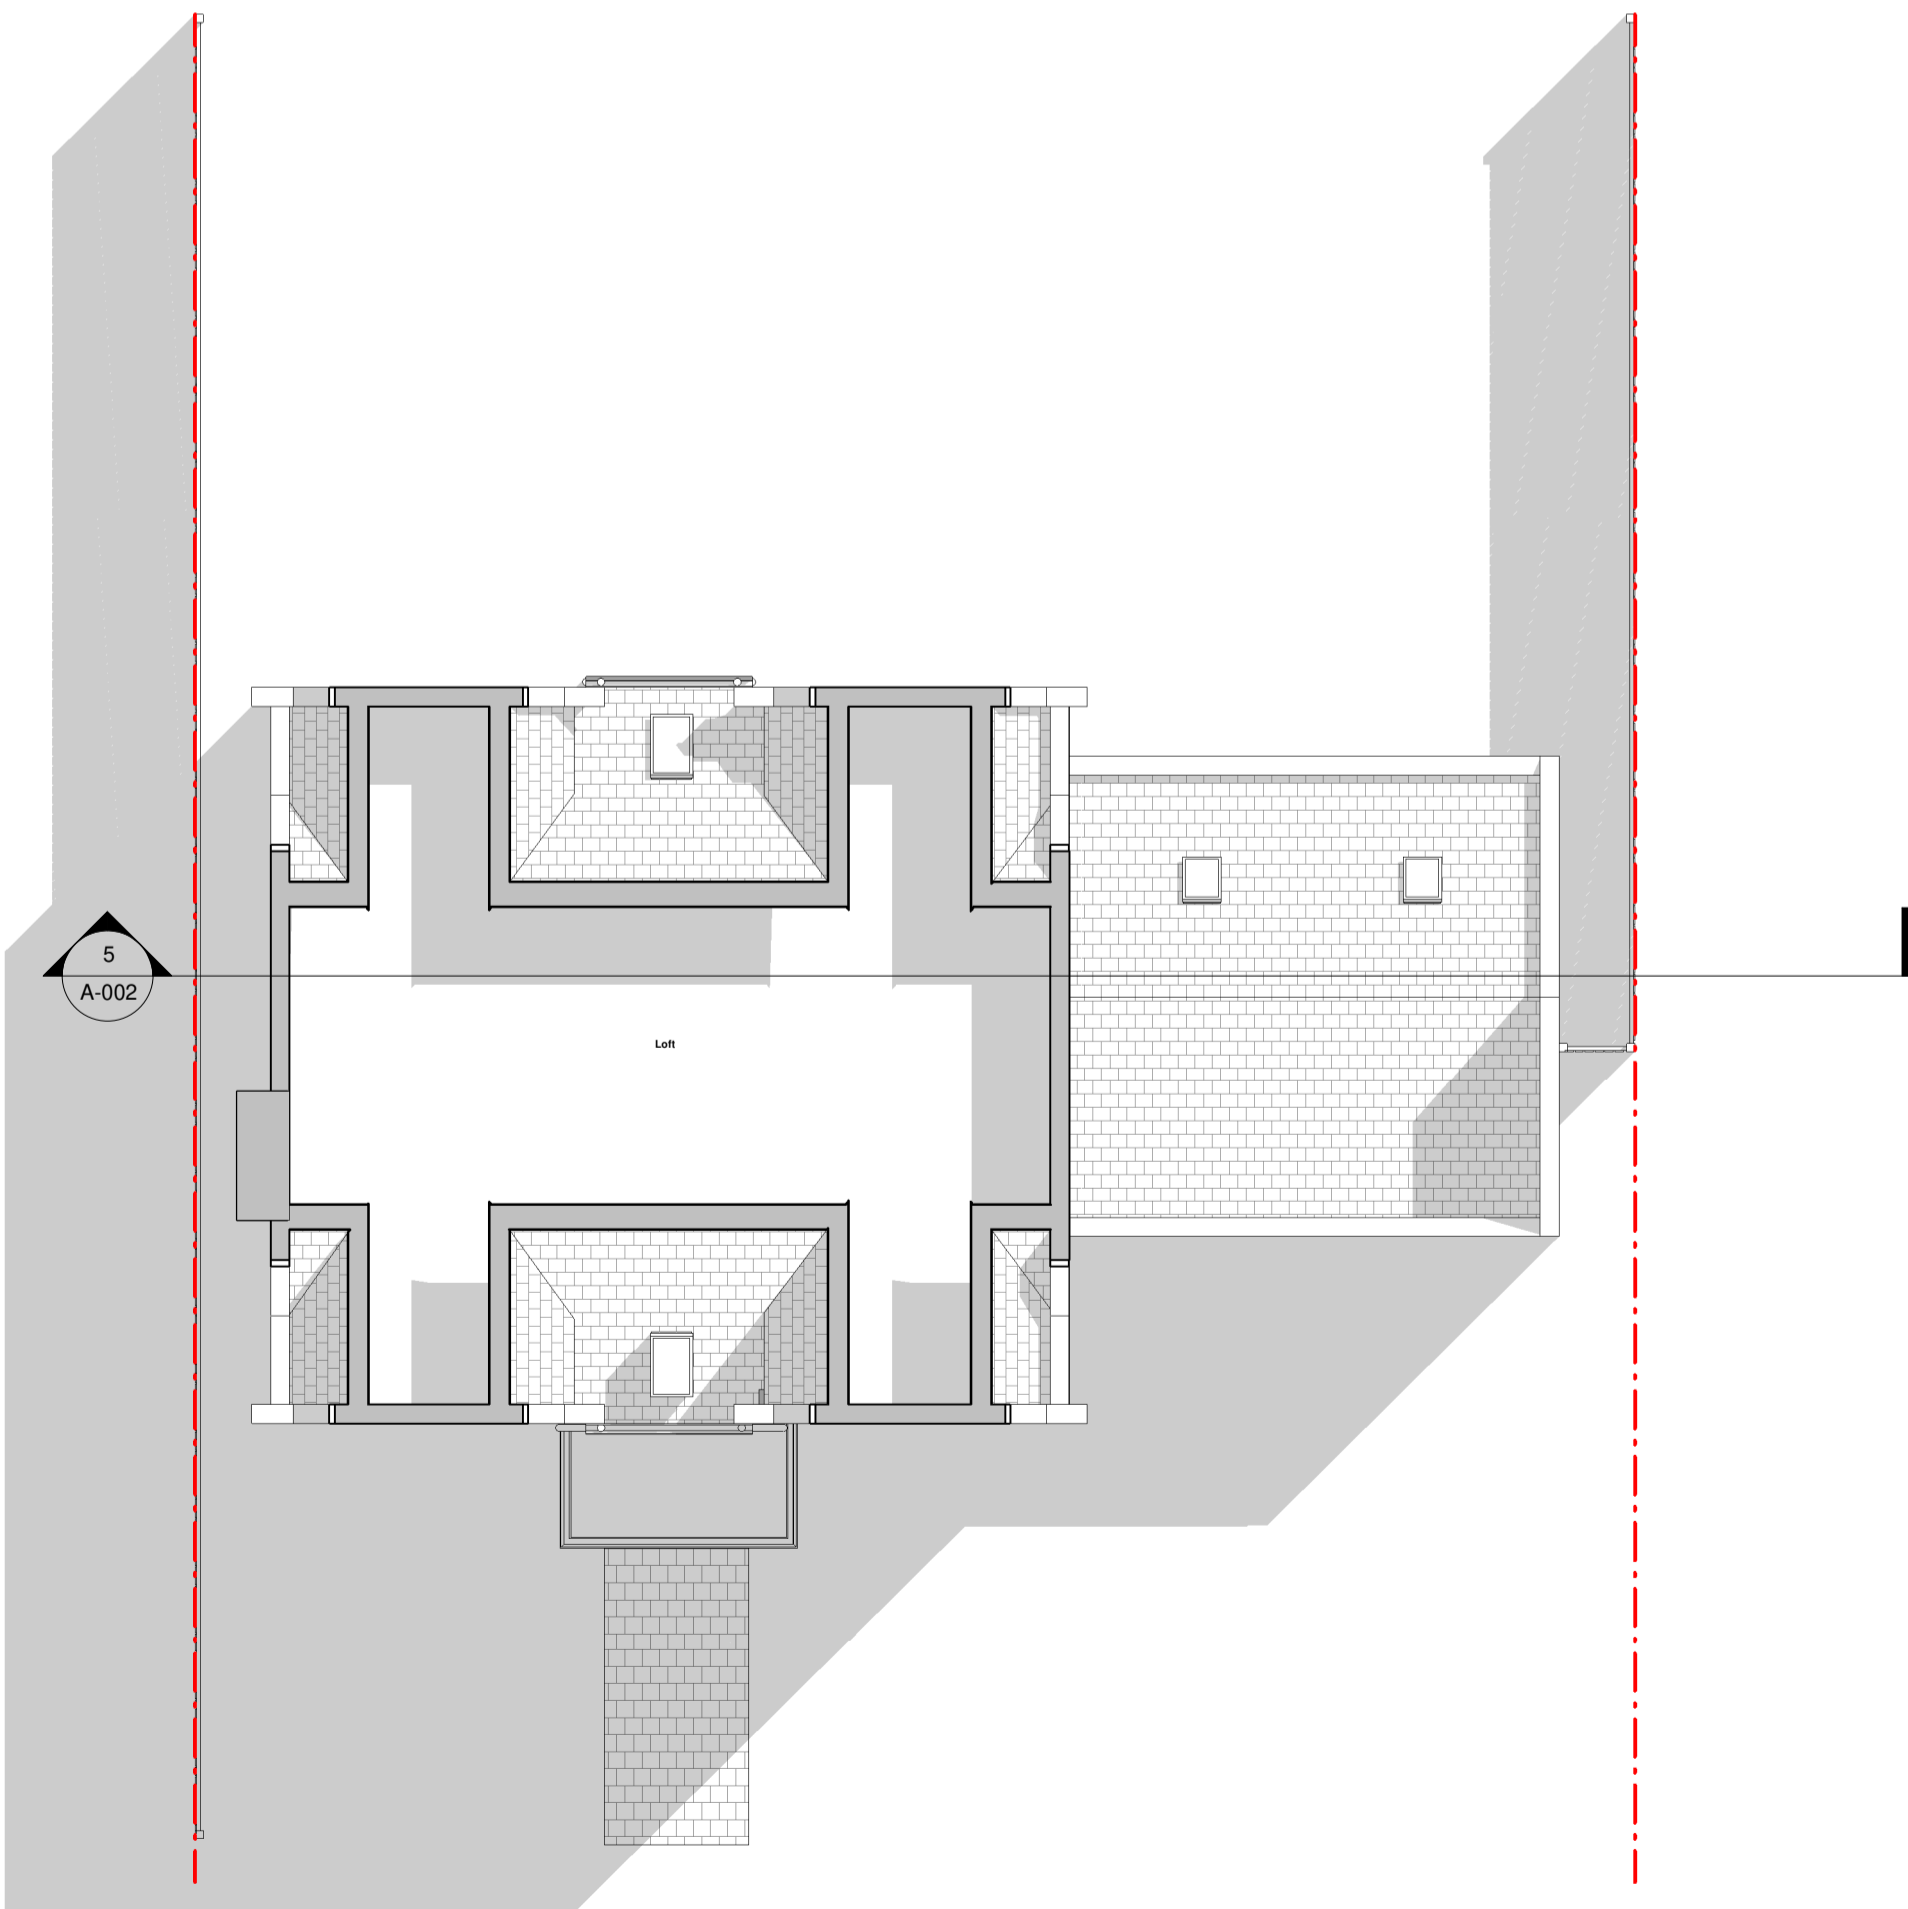

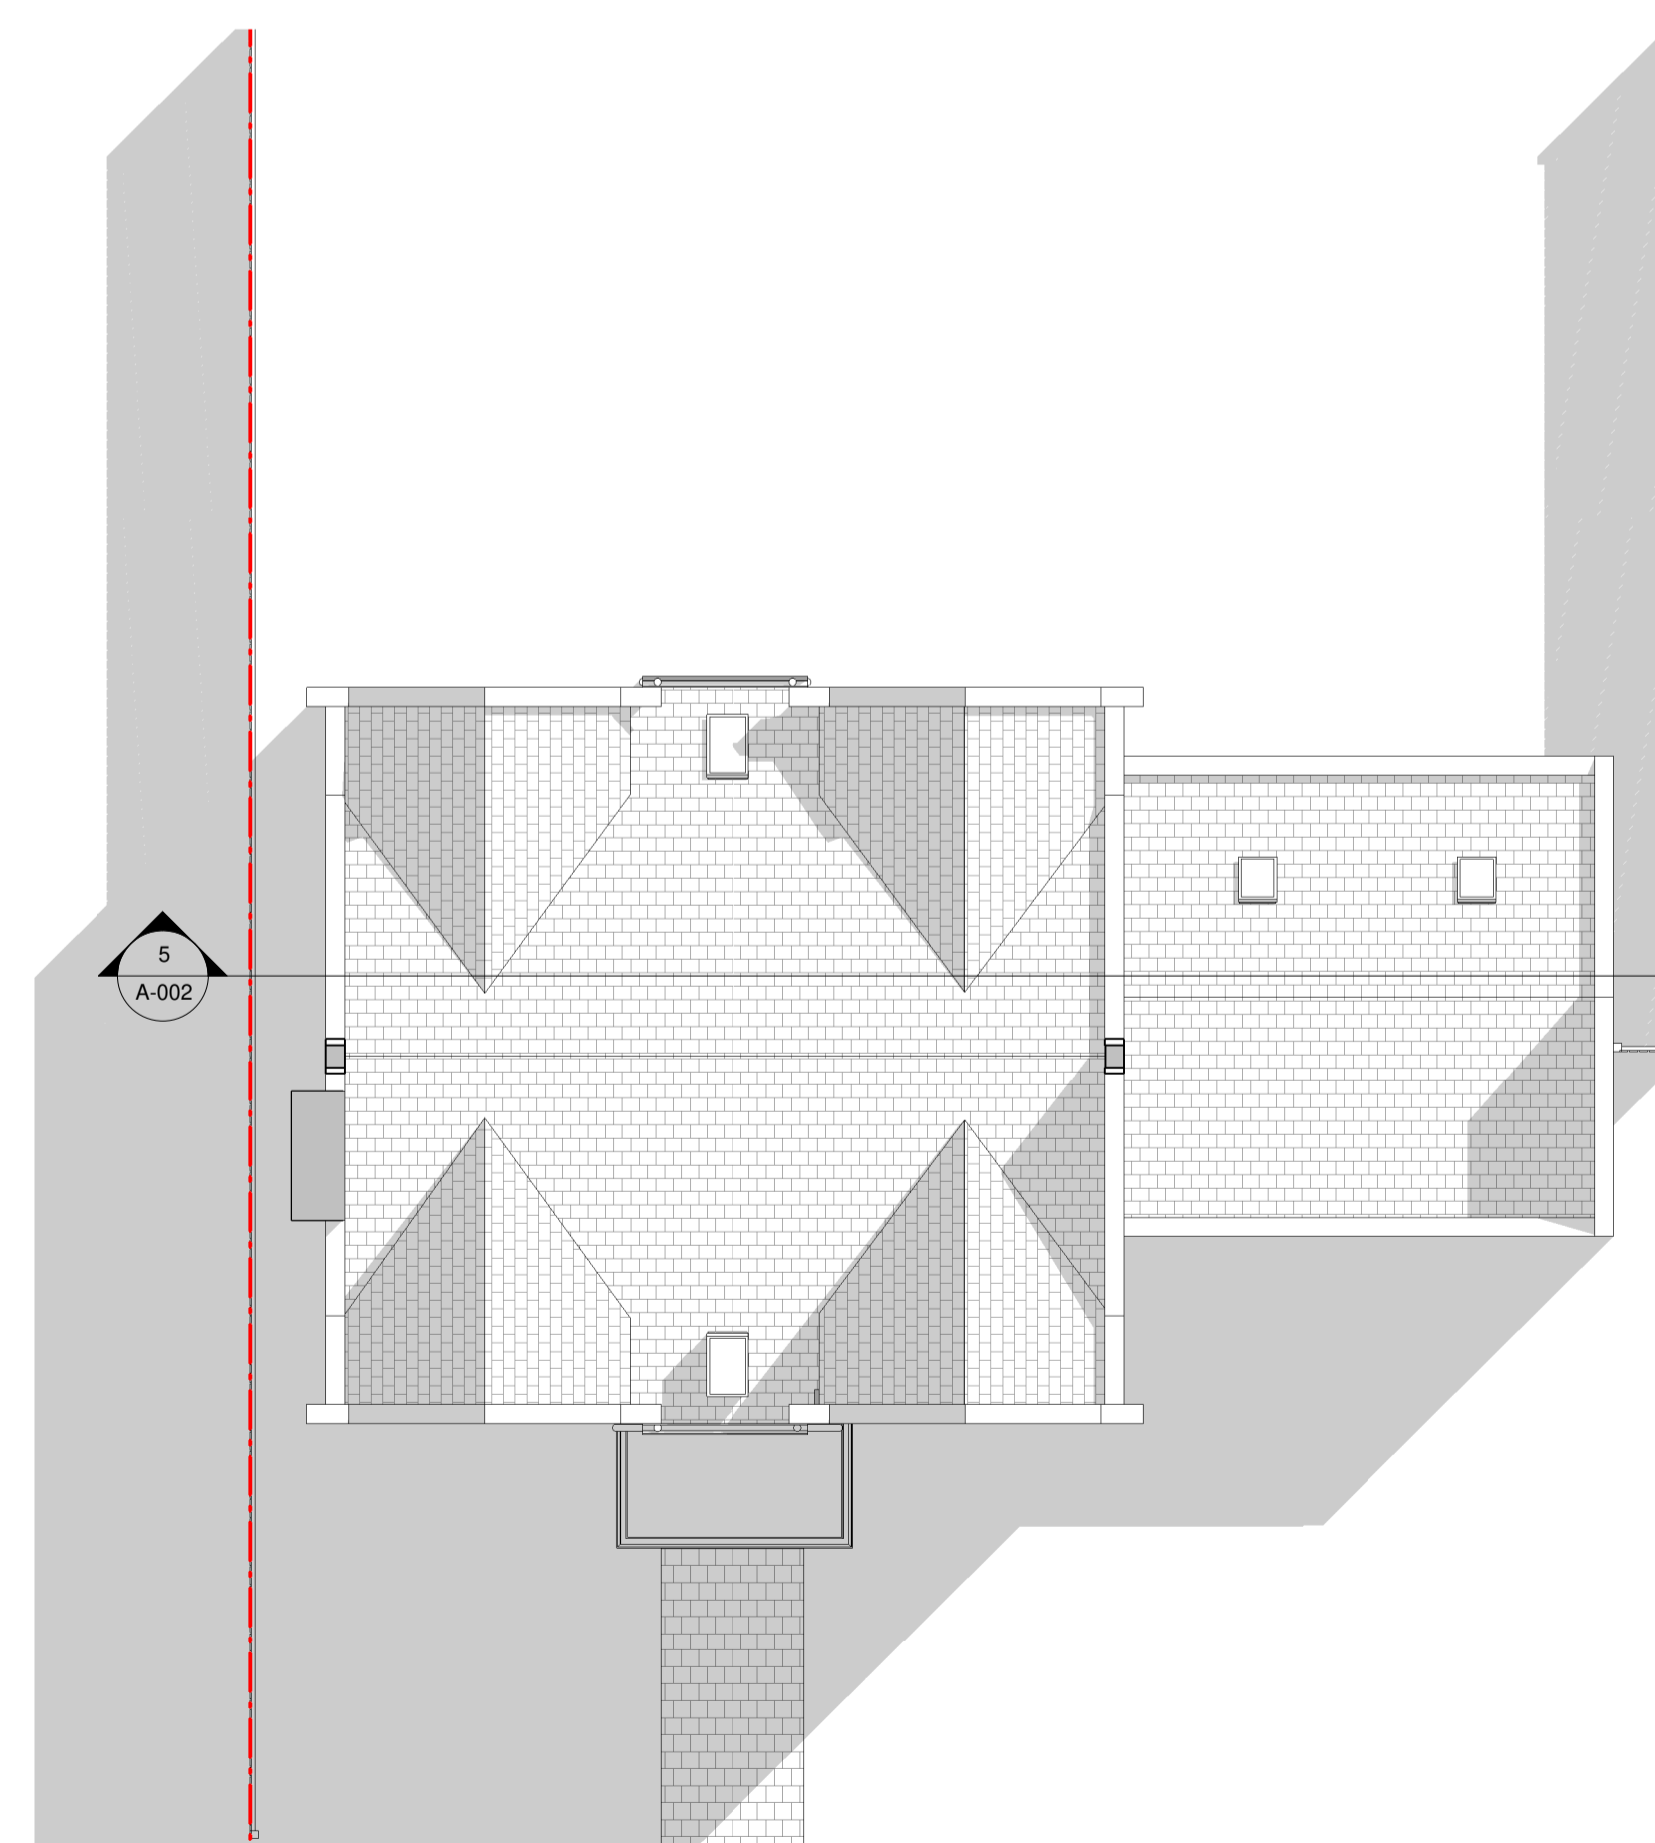

4 Existing Loft  
1 : 100

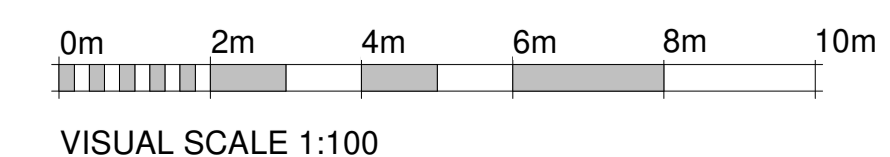

5 Existing Roof  
1 : 100




	EXISTING WALL
	BOUNDARY LINE
	F/C
	FLOOR TO CEILING HEIGHT
PROJECT Existing Drawing	
ADDRESS 18 Longbourn, Windsor SL4 3TN, UK	
CLIENT NAME .	
PROJECT STATUS Planning	
SHEET N A-001	DRAWING TITLE Existing Floor Plans
DESIGNED BY Goplans	DRAWN BY SB
	CHECKED BY Goplans
DATE 11/09/2023	SCALE As Indicated @ A1
<small>All dimensions to be cross checked on site prior to completing drawings for a party wall process, ordering and/or structural purposes.</small>	
	




1 Existing Front Elevation  
1 : 100



2 Existing Rear Elevation  
1 : 100

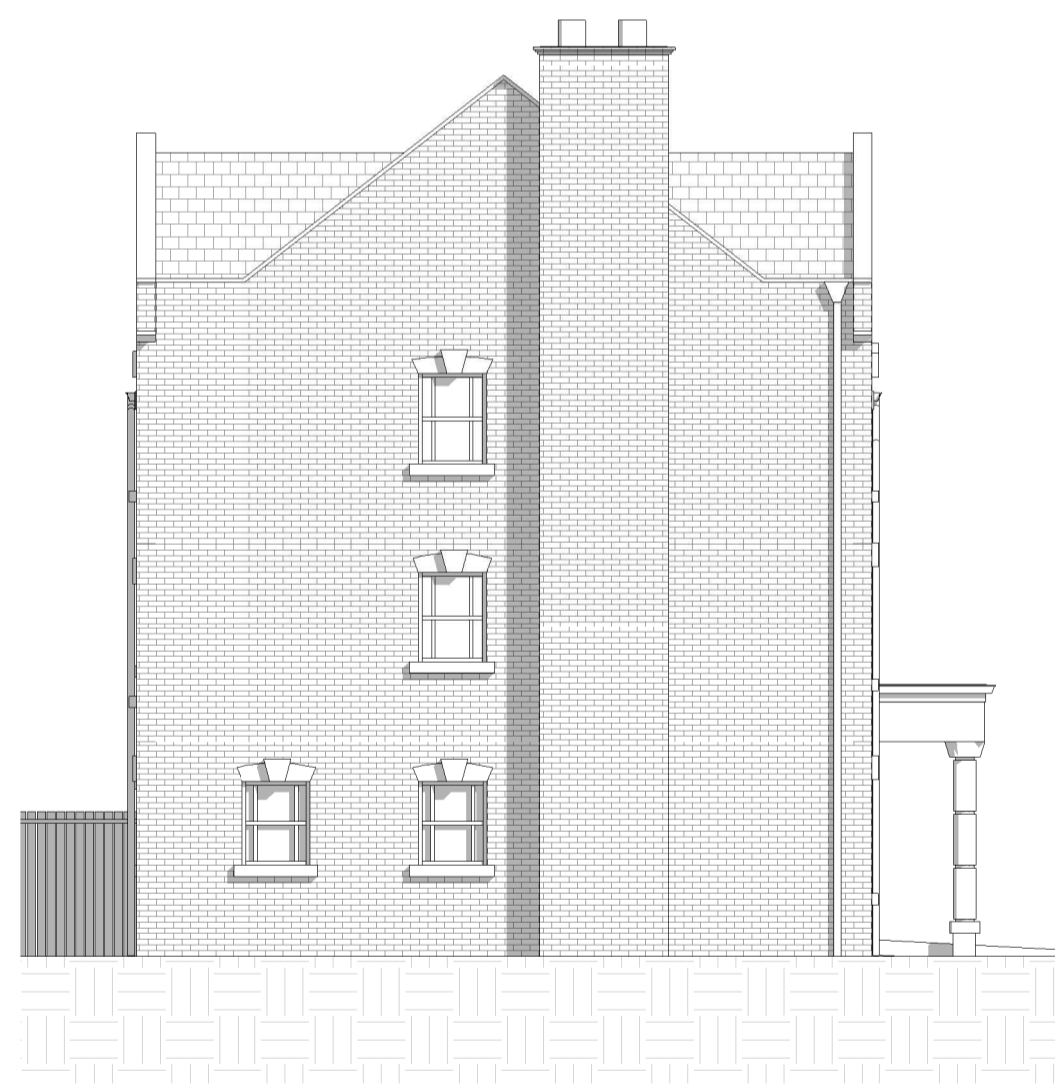


3 Existing Right Side Elevation  
1 : 100

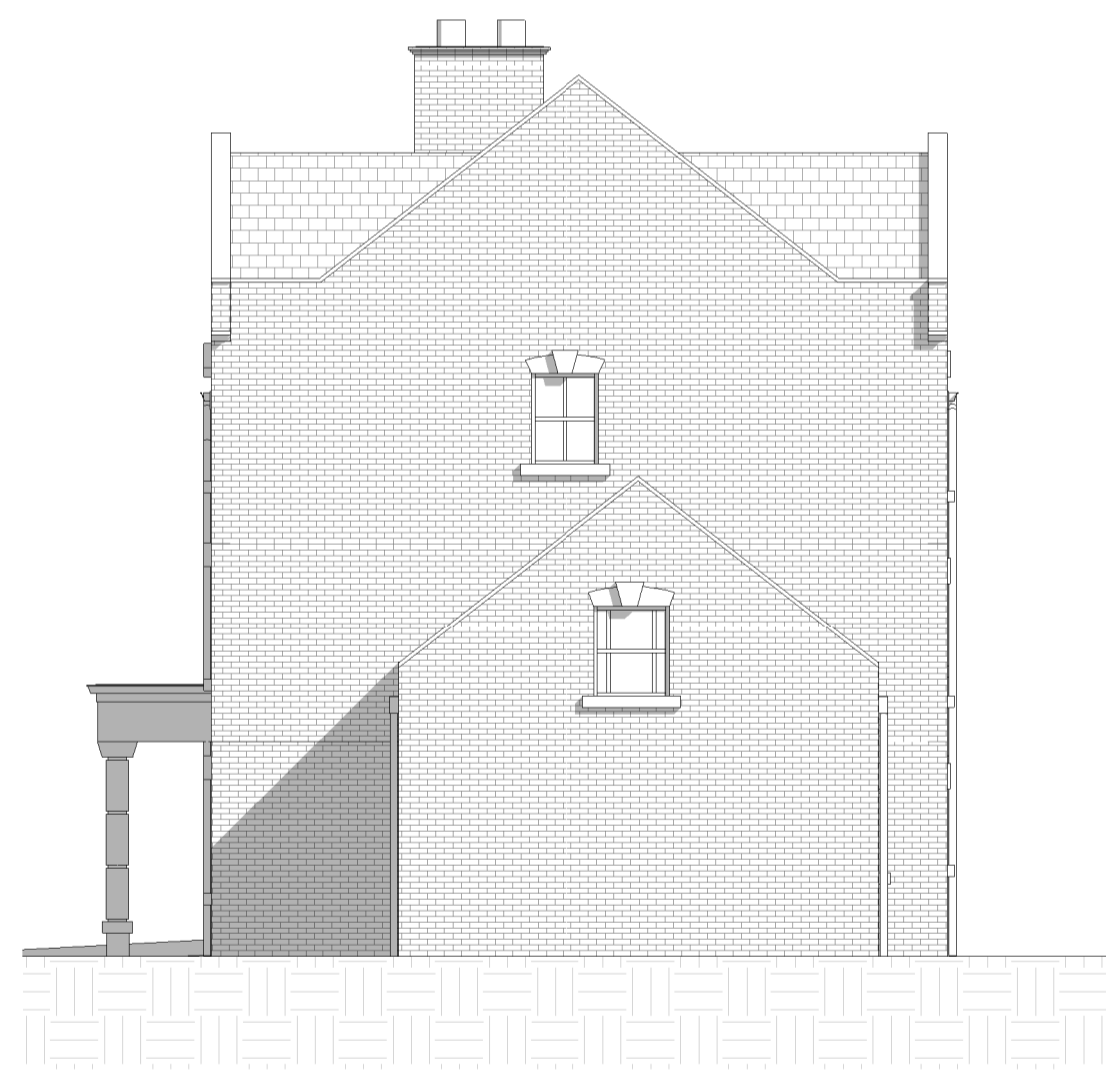

4 Existing Left Side Elevation  
1 : 100



5 Existing Section  
1 : 100

 

VISUAL SCALE 1:100

PROJECT Existing Drawing		
ADDRESS 18 Longbourn, Windsor SL4 3TN, UK		
CLIENT NAME .		
PROJECT STATUS Planning		
SHEET N A-002	DRAWING TITLE Existing Elevation & Section plans	
DESIGNED BY Goplans	DRAWN BY SB	CHECKED BY Goplans
DATE 11/09/2023	SCALE As Indicated @ A1	
All dimensions to be cross checked on site prior to completing drawings for a party wall process, ordering and/or structural purposes.		

