




1 Proposed Front Elevation
1 : 100




2 Proposed Rear Elevation
1 : 100




5 Proposed Section A
1 : 100

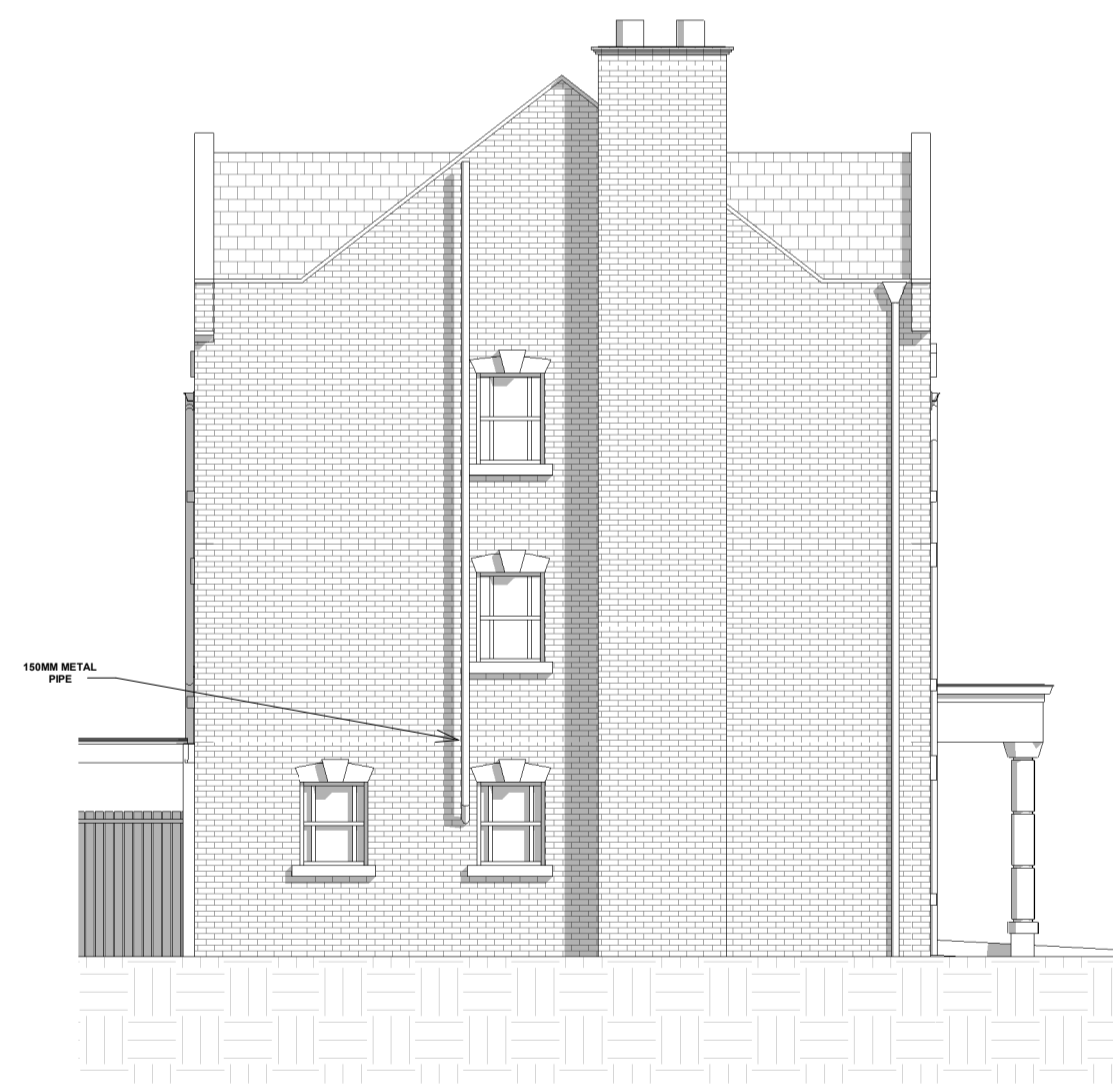

3 Proposed Right Side Elevation
1 : 100

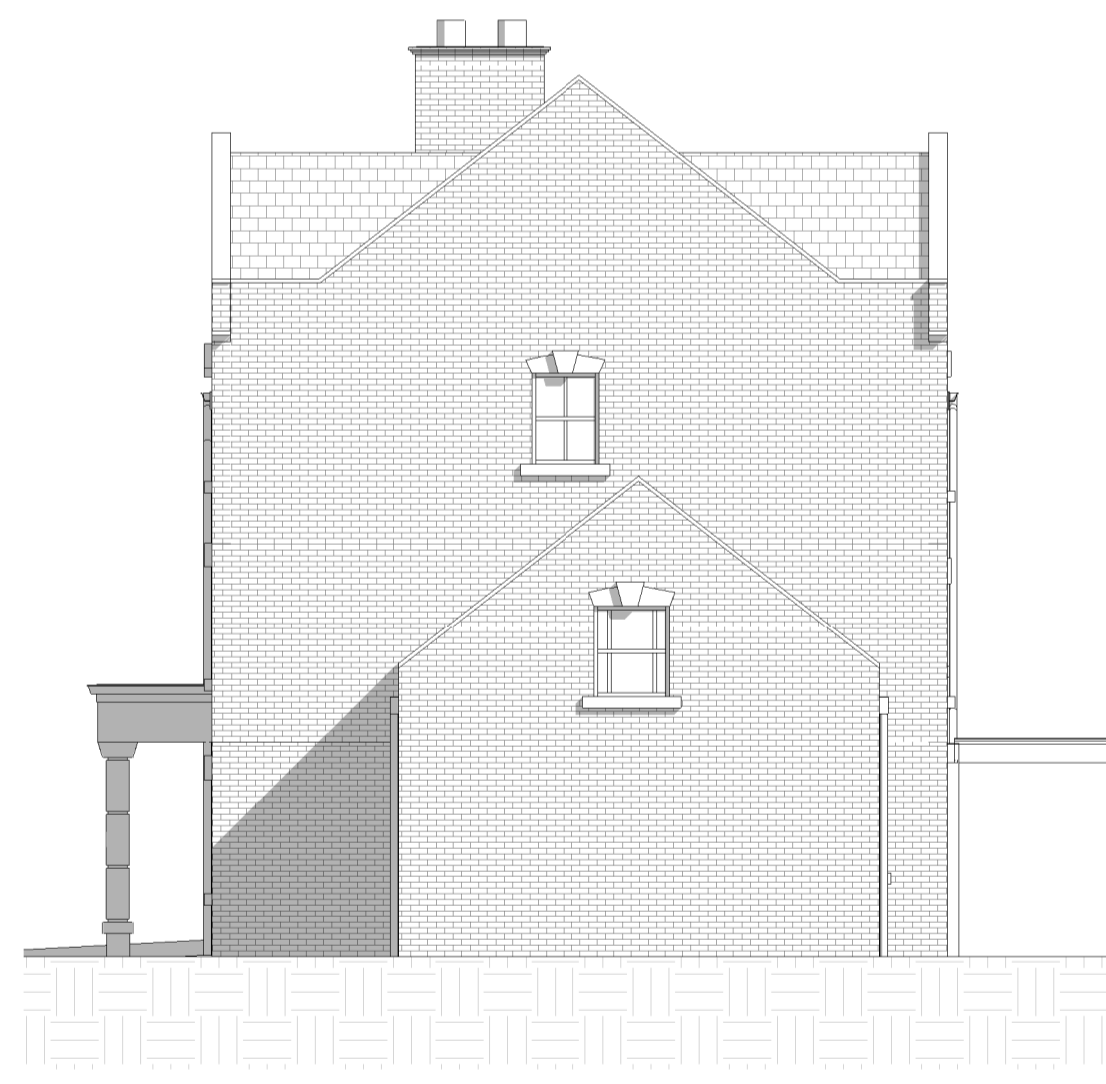

4 Proposed Left Side Elevation
1 : 100

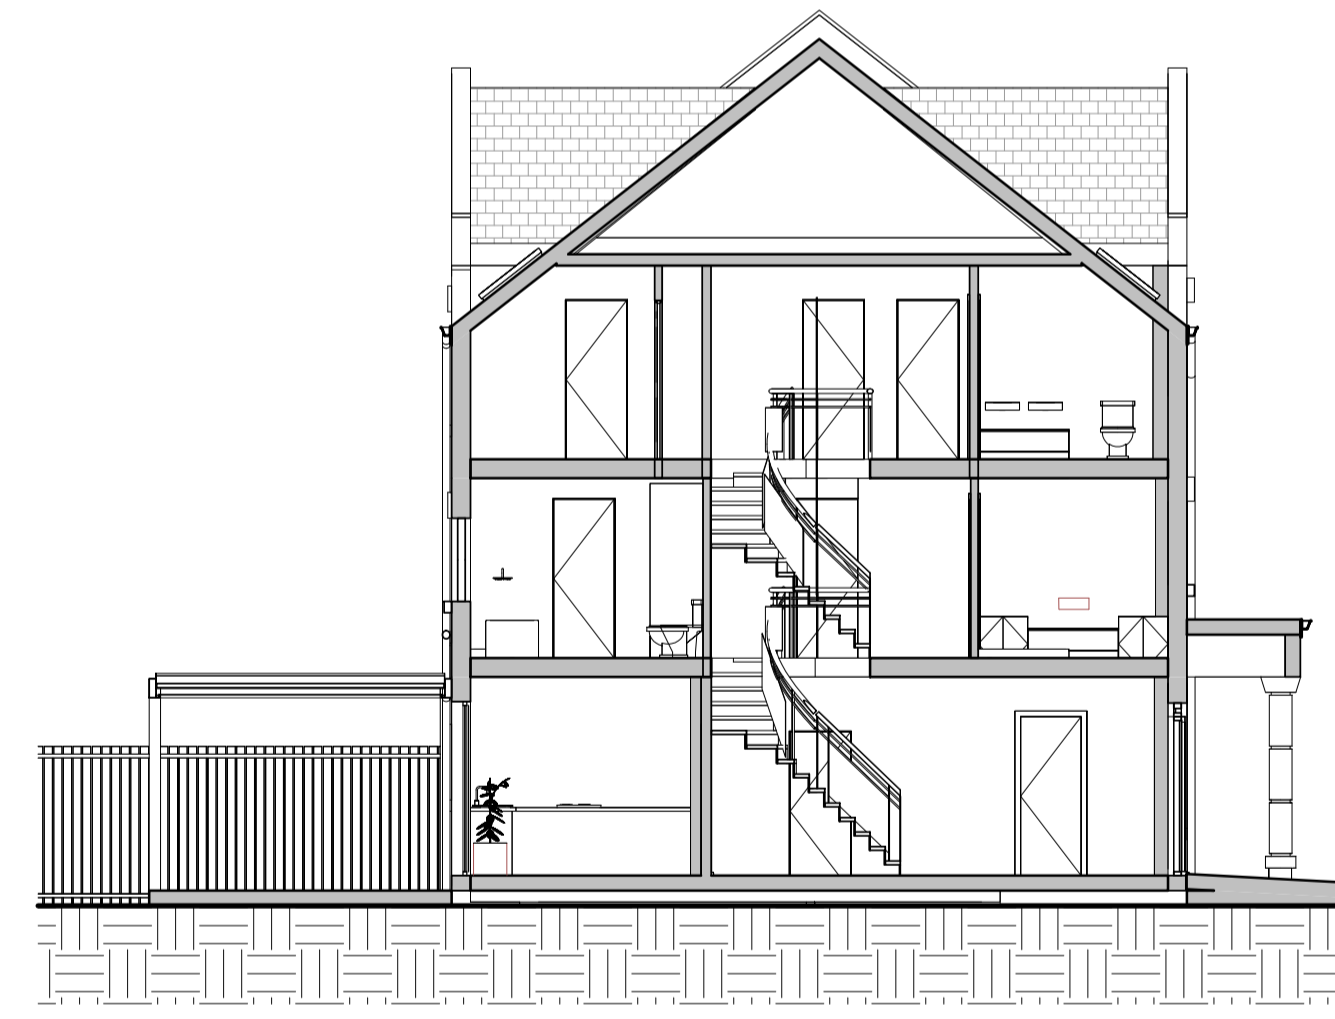

6 Proposed Section B
1 : 100

PROJECT Introduction of Pergola, Internal Reconfiguration and All Associated Works		
ADDRESS 18 Longbourn, Windsor SL4 3TN, UK		
CLIENT NAME Maya Baklan		
PROJECT STATUS Planning		
SHEET N A-004	DRAWING TITLE Proposed Elevation & Section plans	
DESIGNED BY: GOPLANS	DRAWN BY: SD	CHECKED BY: GOPLANS
DATE: 07/11/2023	SCALE As Indicated @ A1	
All dimensions to be cross-checked on site prior to completing drawings for a party wall process, ordering and/or structural purposes.		

