




Front Elevation Scale 1:50

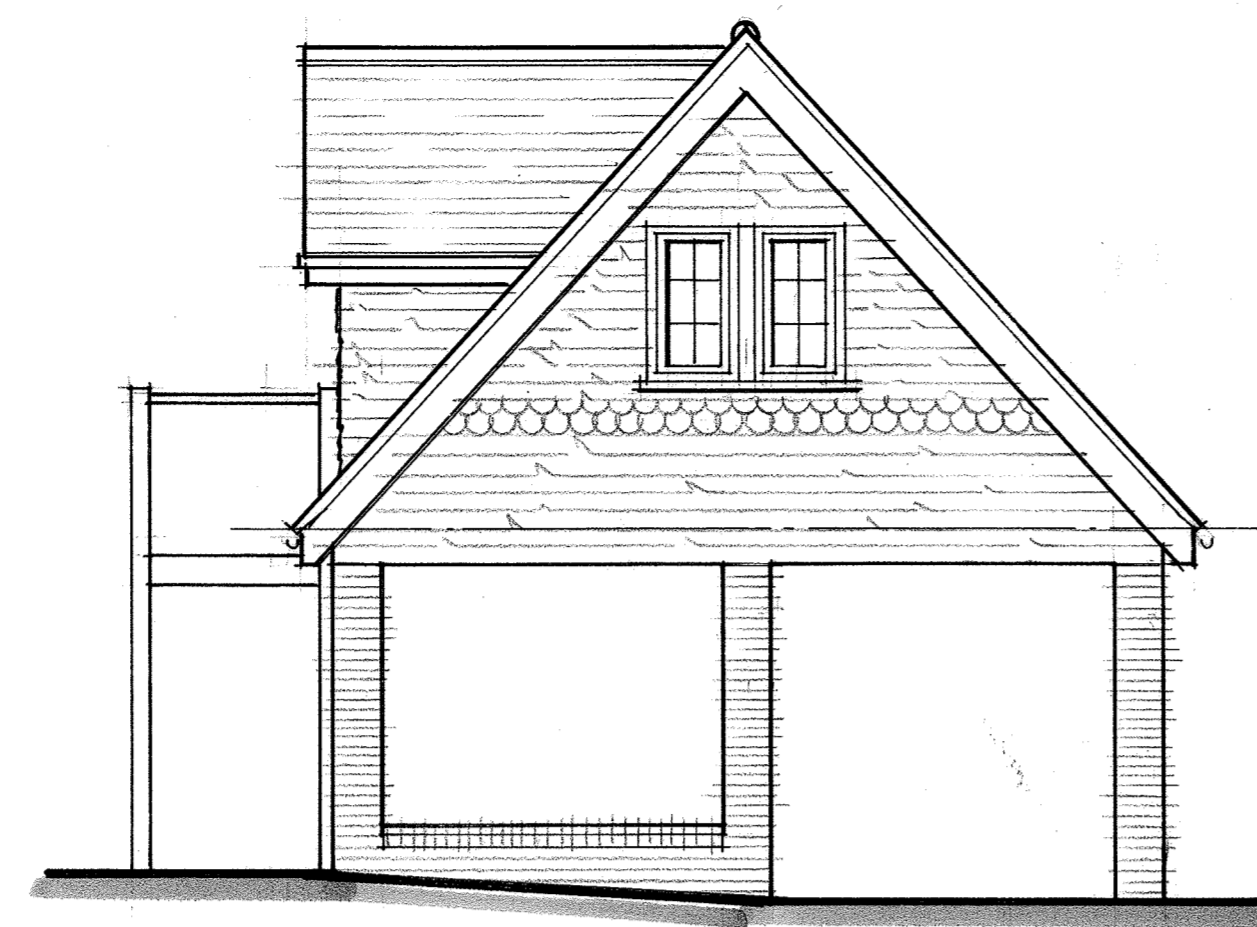


Side Elevation

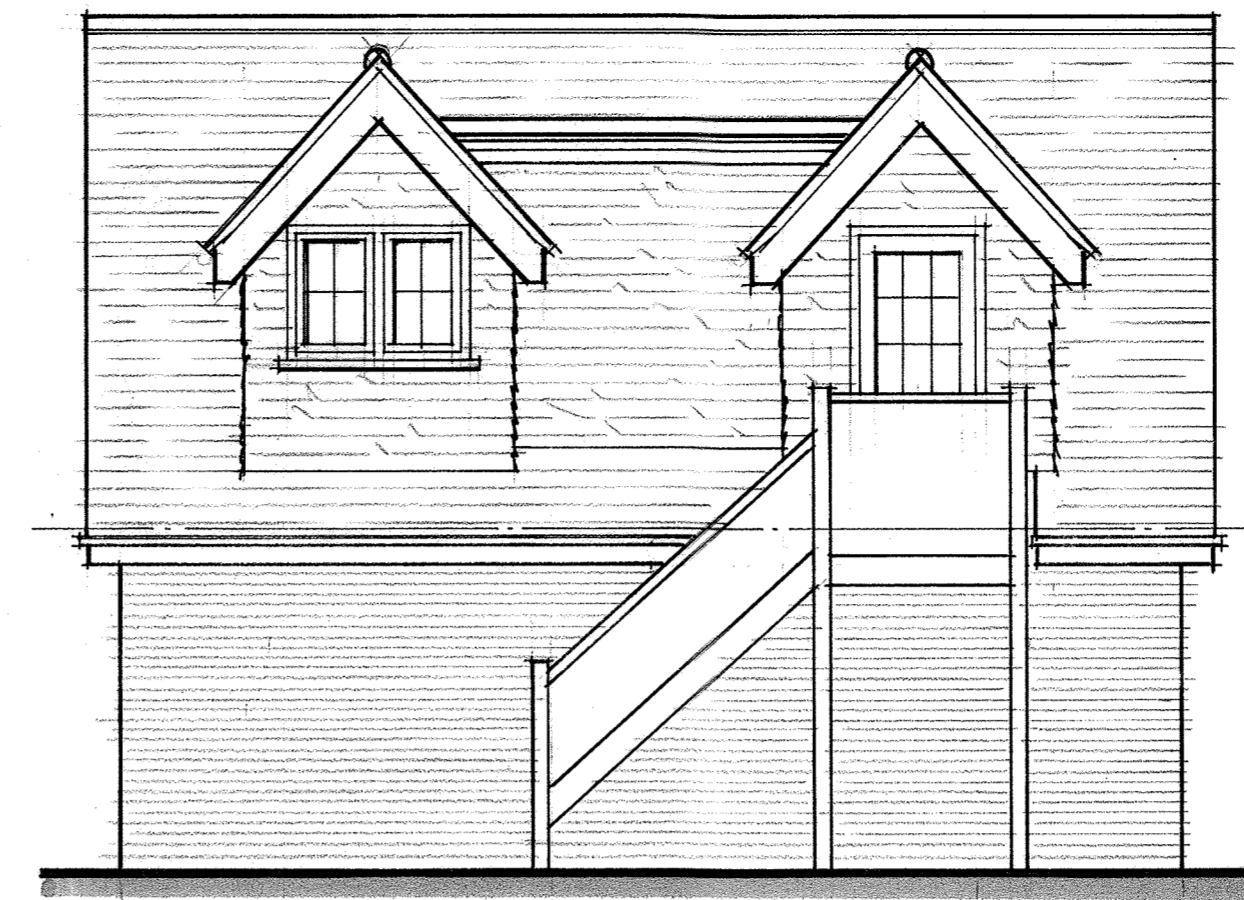


Rear Elevation

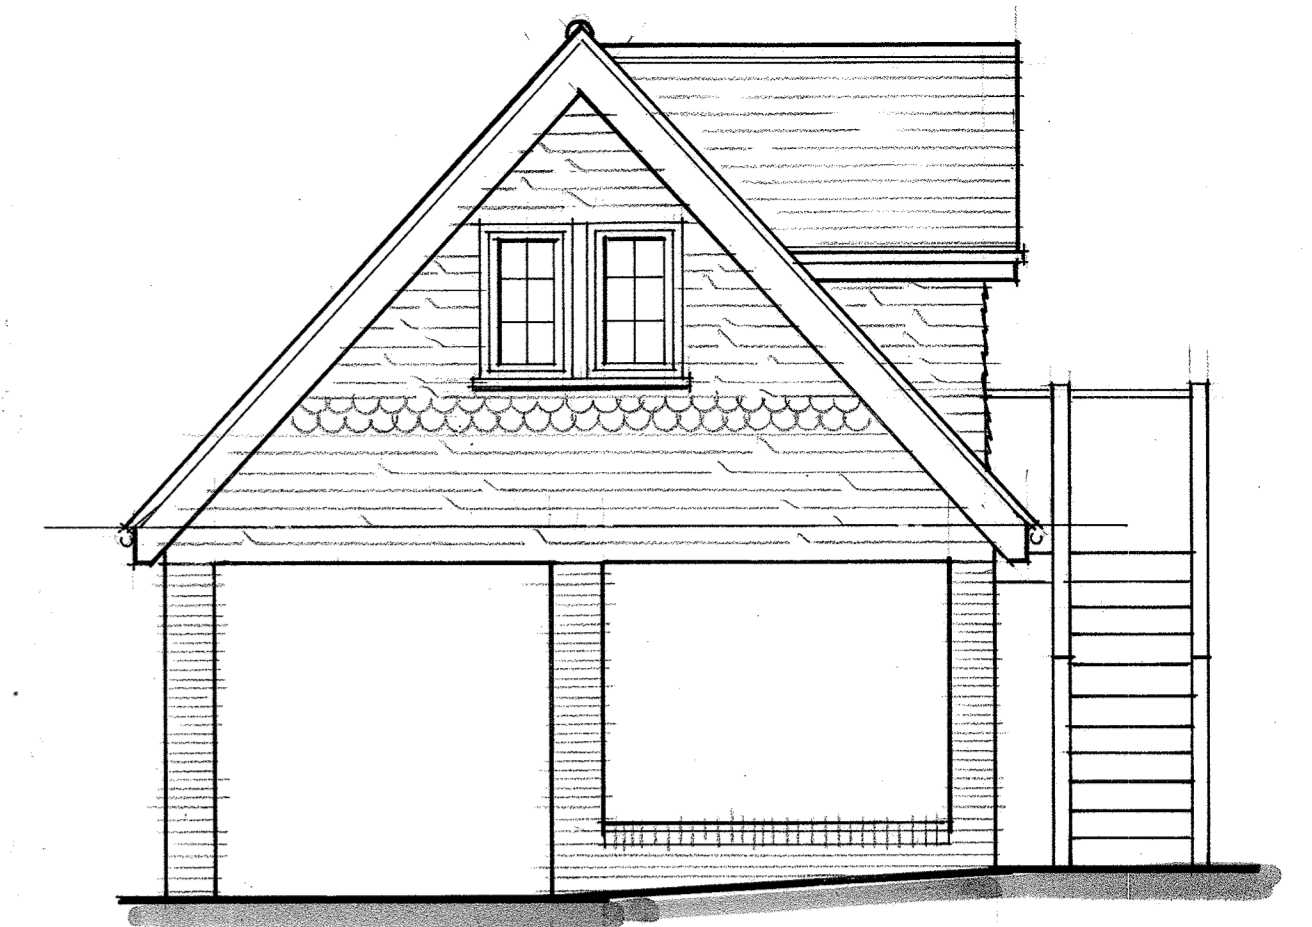


Side Elevation

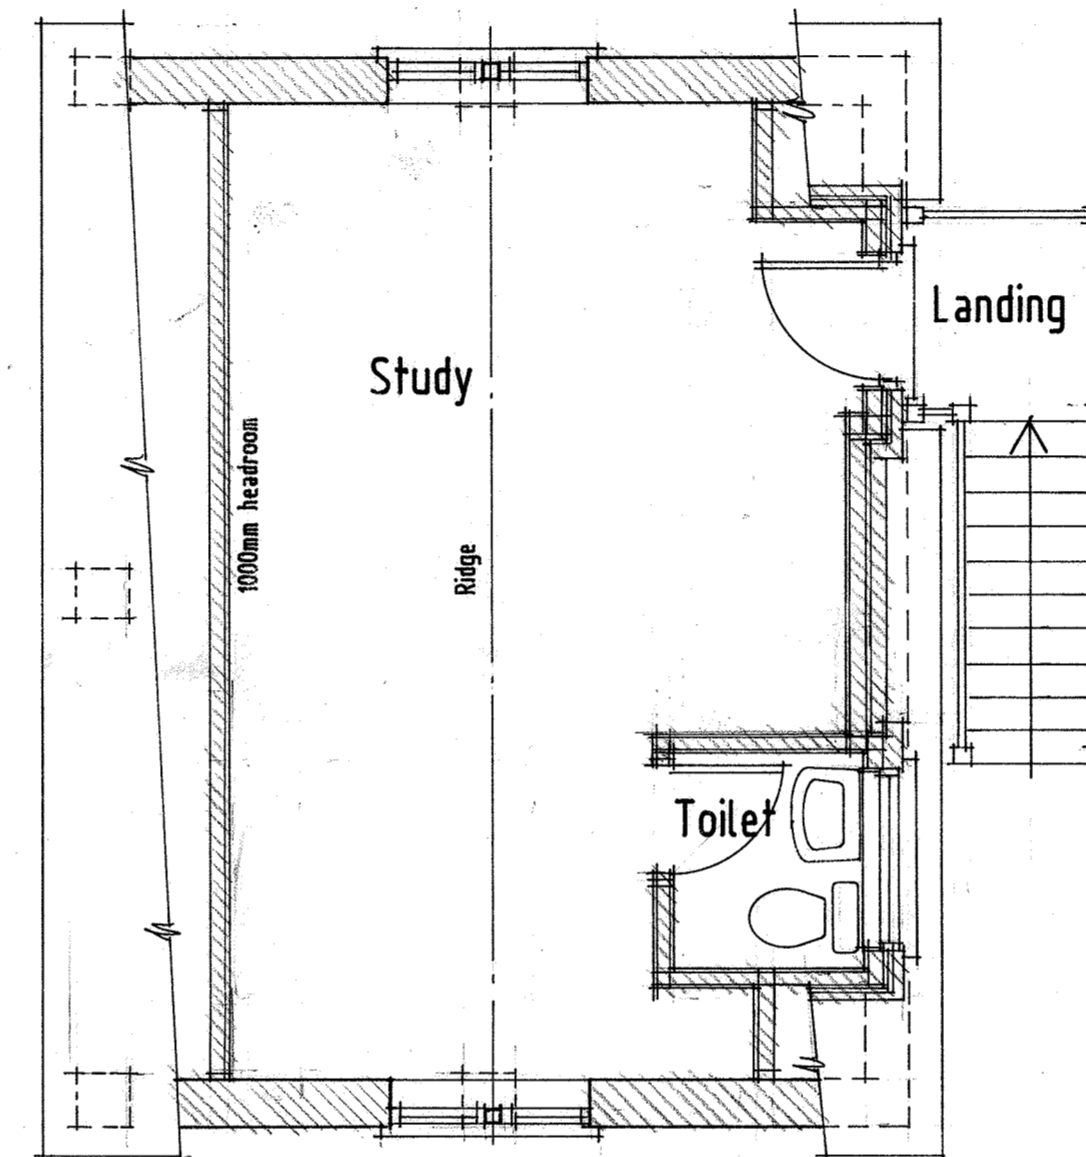

First Floor Plan

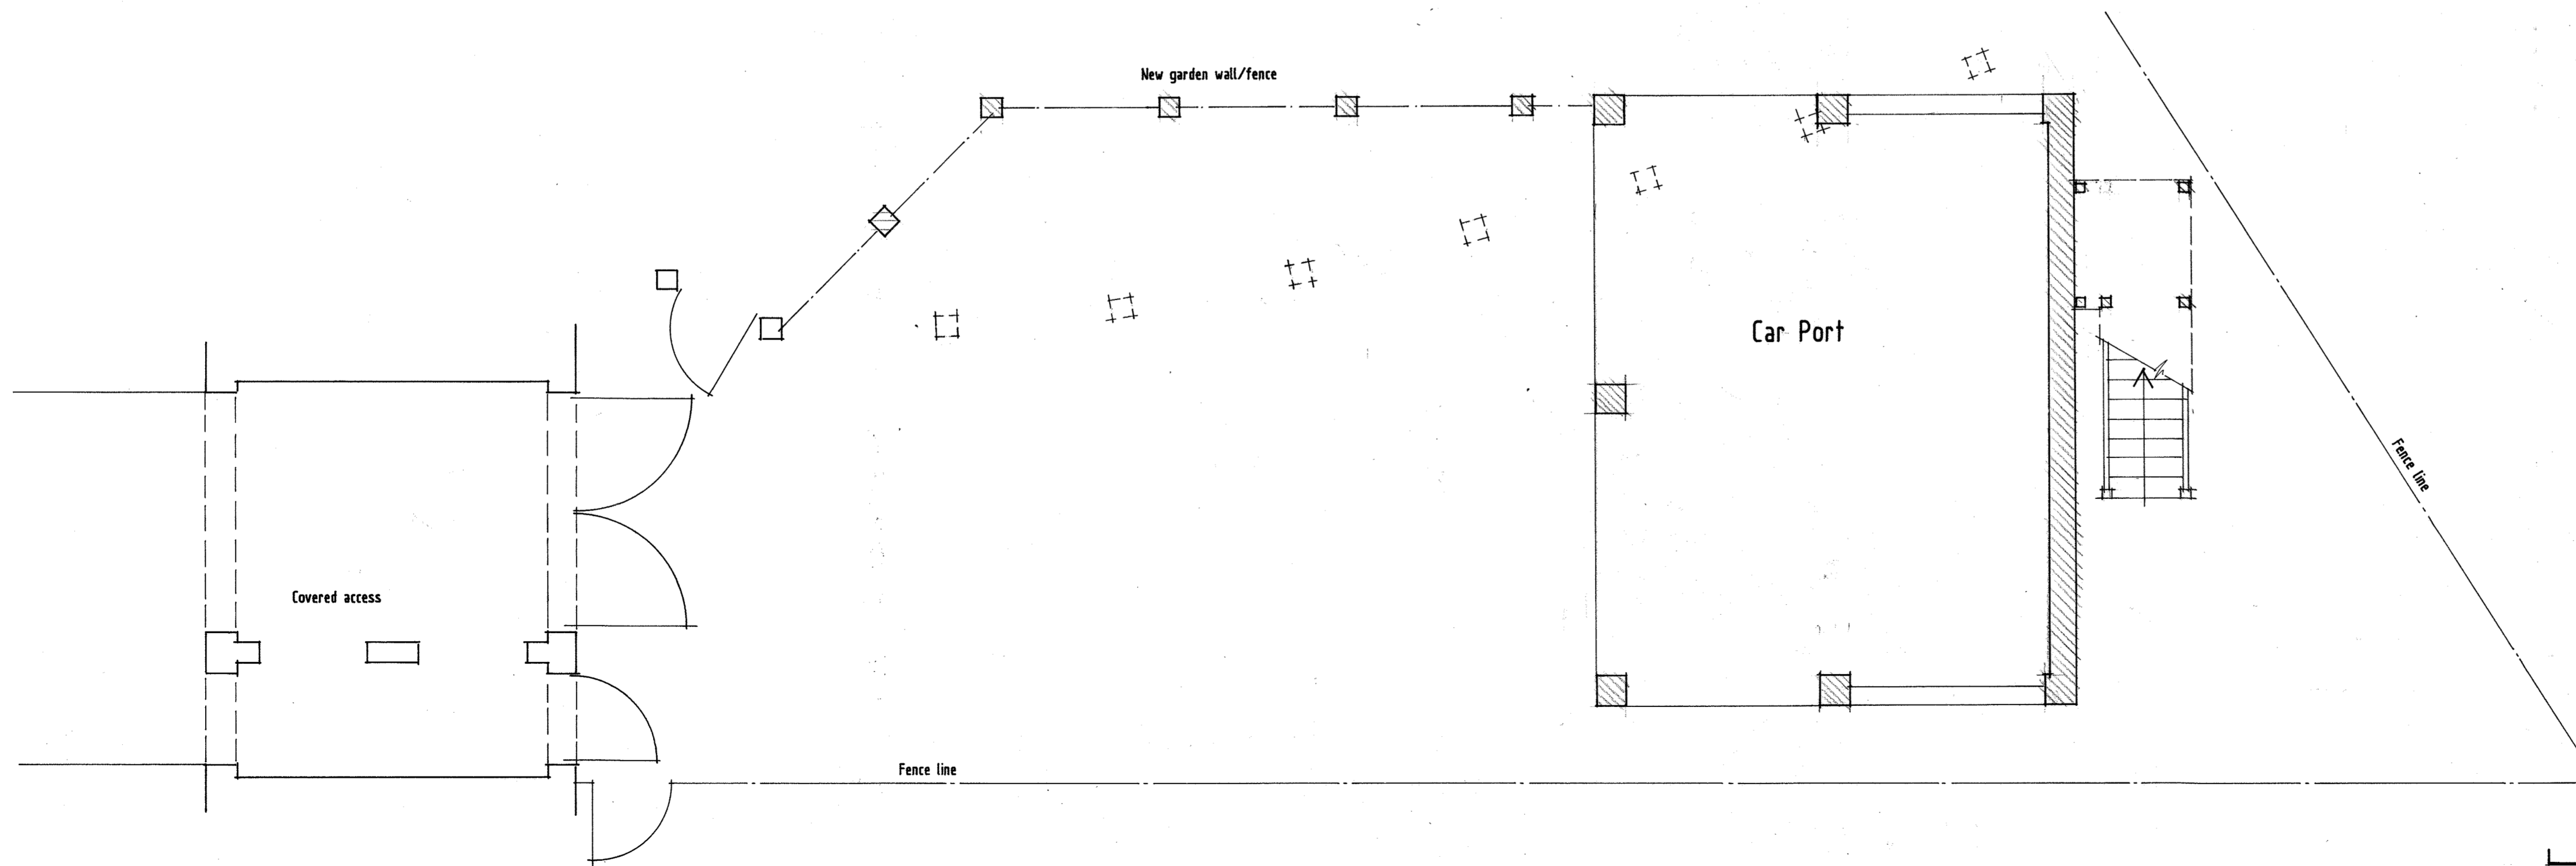

Ground Floor Plan Scale 1:50

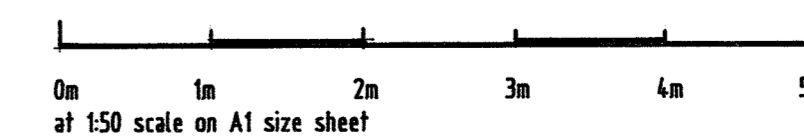

REV B Minor client amendments. Nov 2023
 REV A Re-drawn. Sep 2023

PROPOSED ALTERATIONS TO
 'ISLET LODGE' ISLET ROAD
 MAIDENHEAD BERKS.
 Scale as shown Sep 2023 Drg. 01 &
 For: Mr. E. ALEO
 Floor Plans and Elevations