


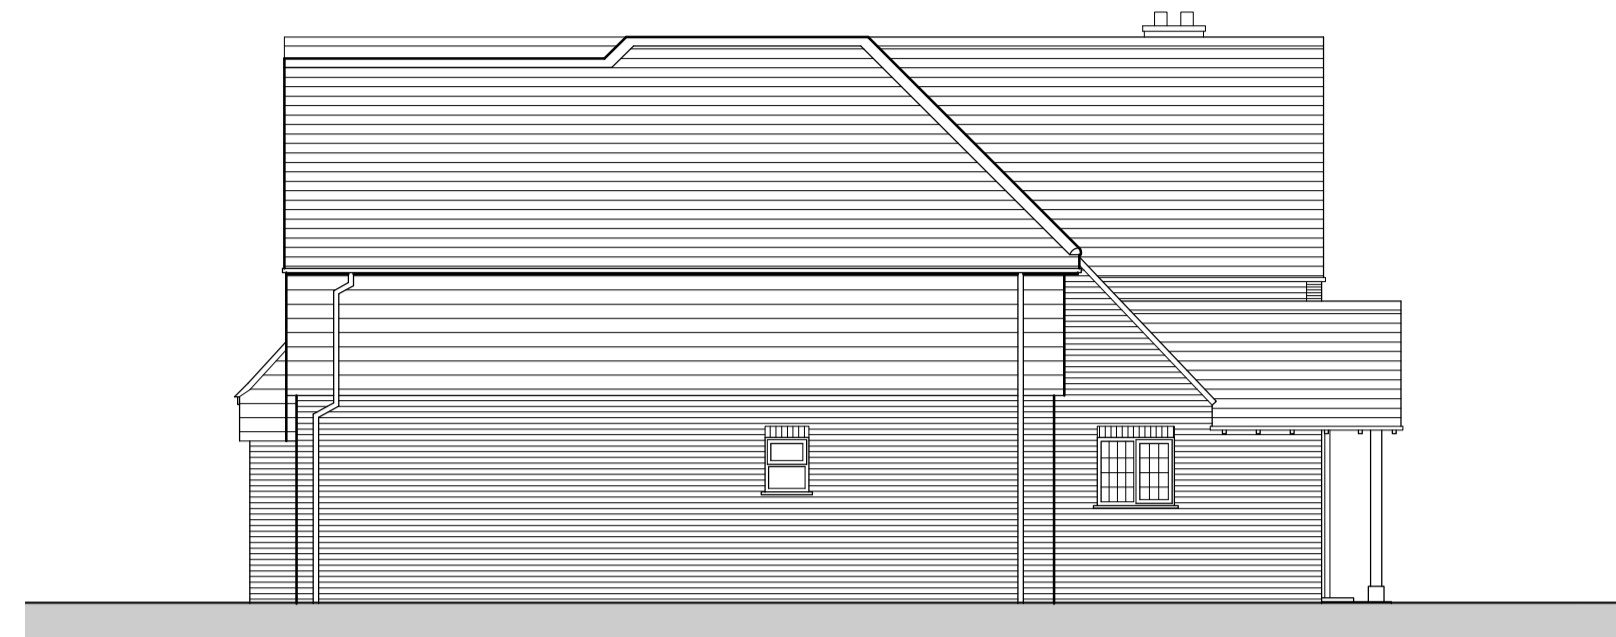

South West Elevation




North West Elevation



North East Elevation



South East Elevation


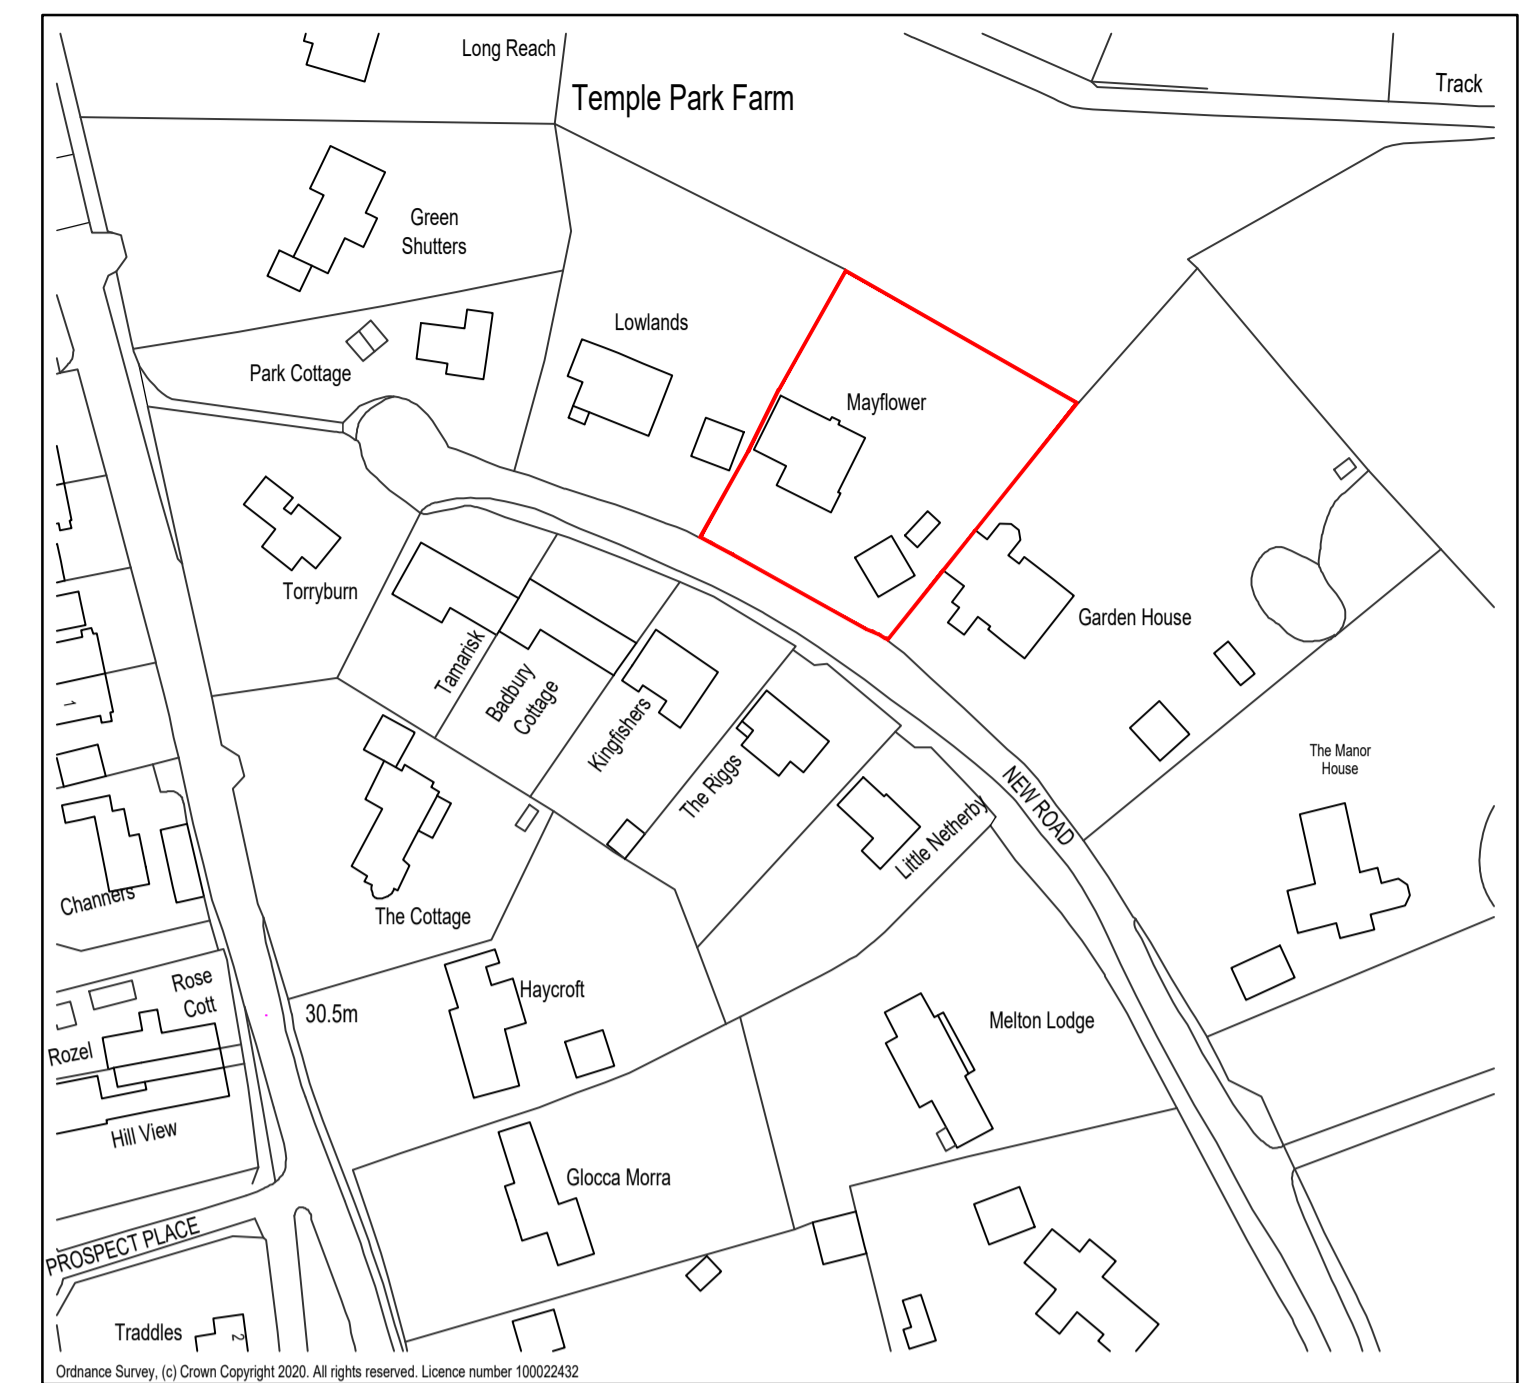


Location Plan 1:1250


0m 25m 50m
Scale 1:1250

0m 1m 2m 3m 4m 5m 6m 7m 8m 9m 10m
Scale 1:100


New walls
 Existing walls
 Existing removed

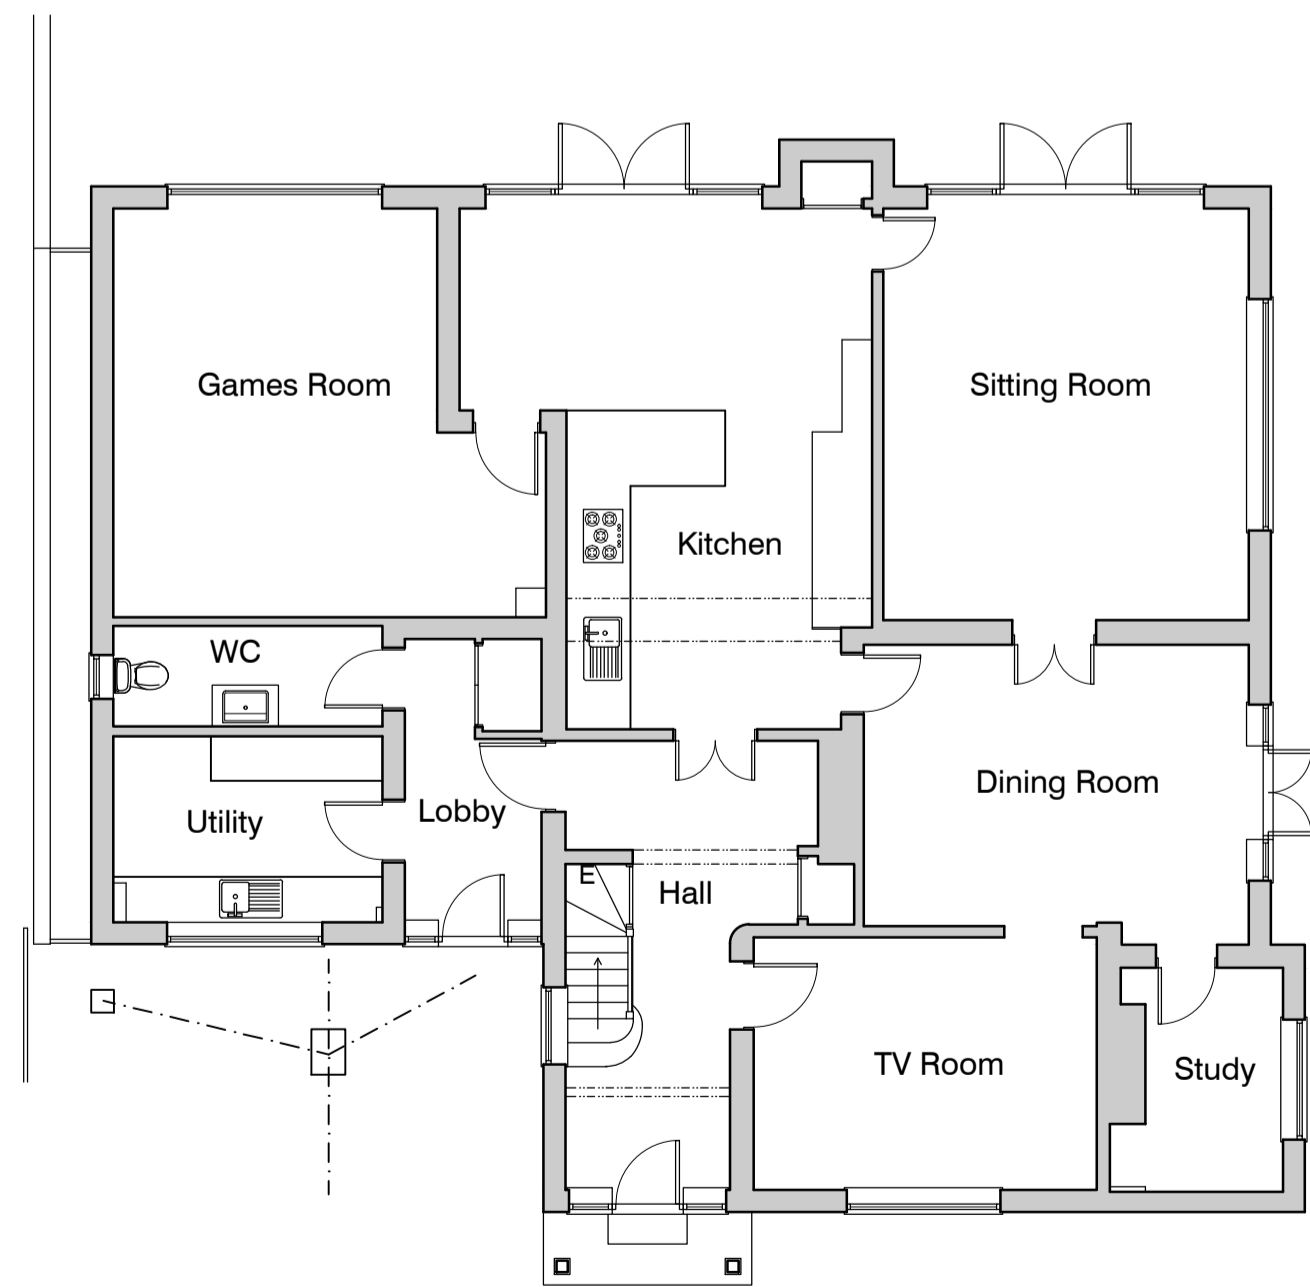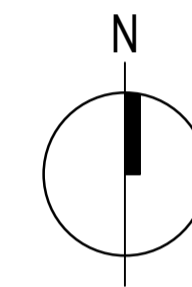

Ground Floor Plan

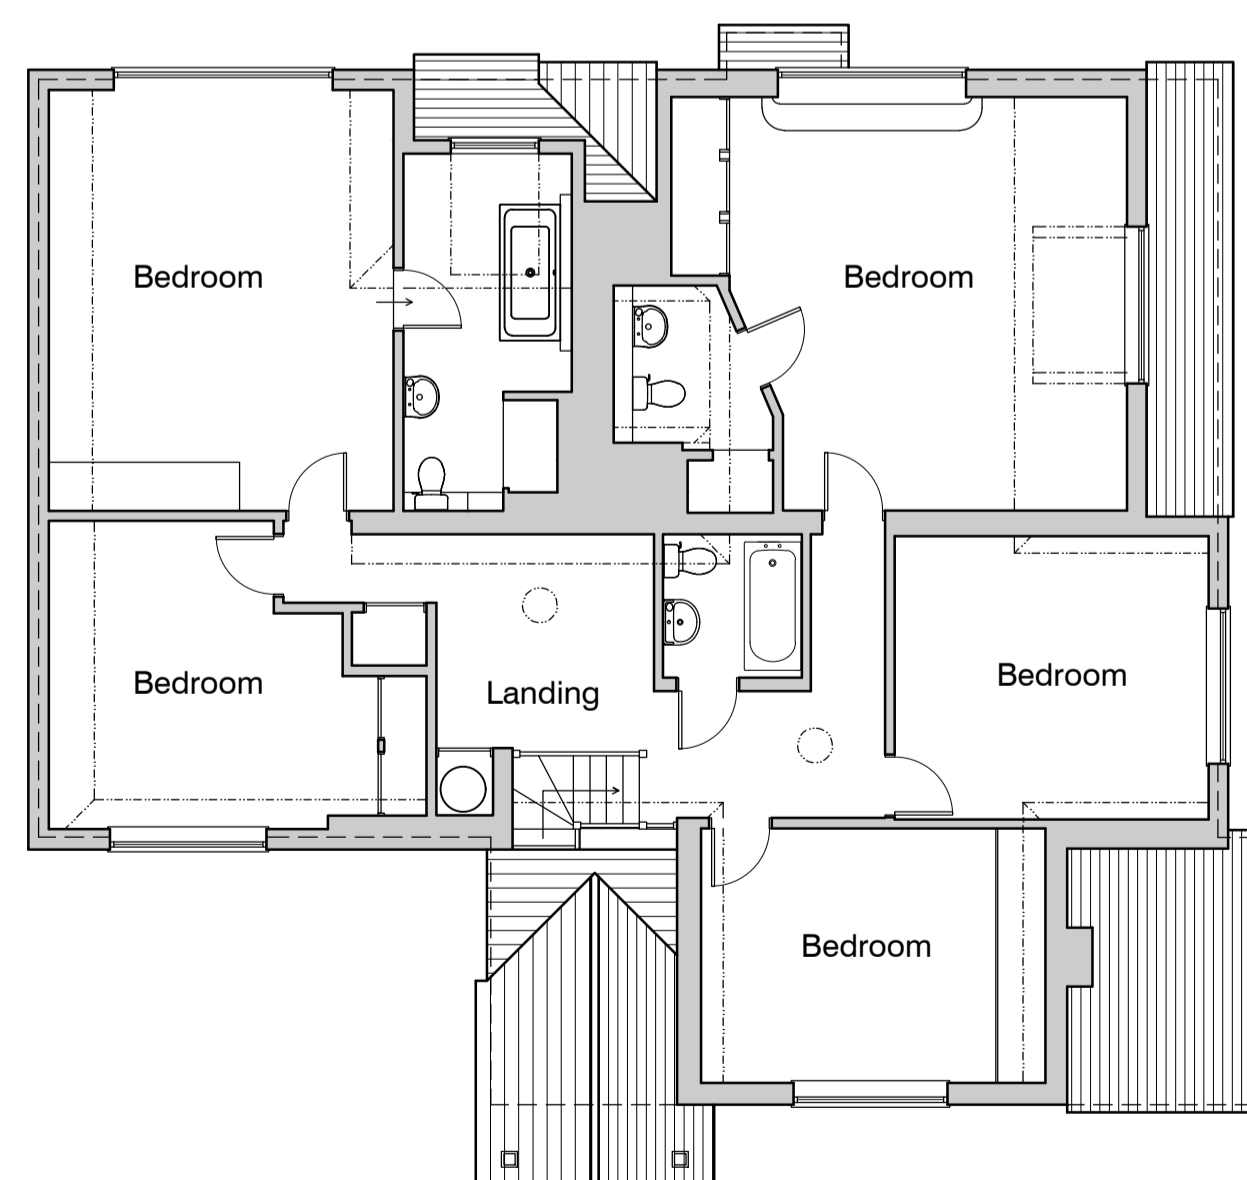

First Floor Plan

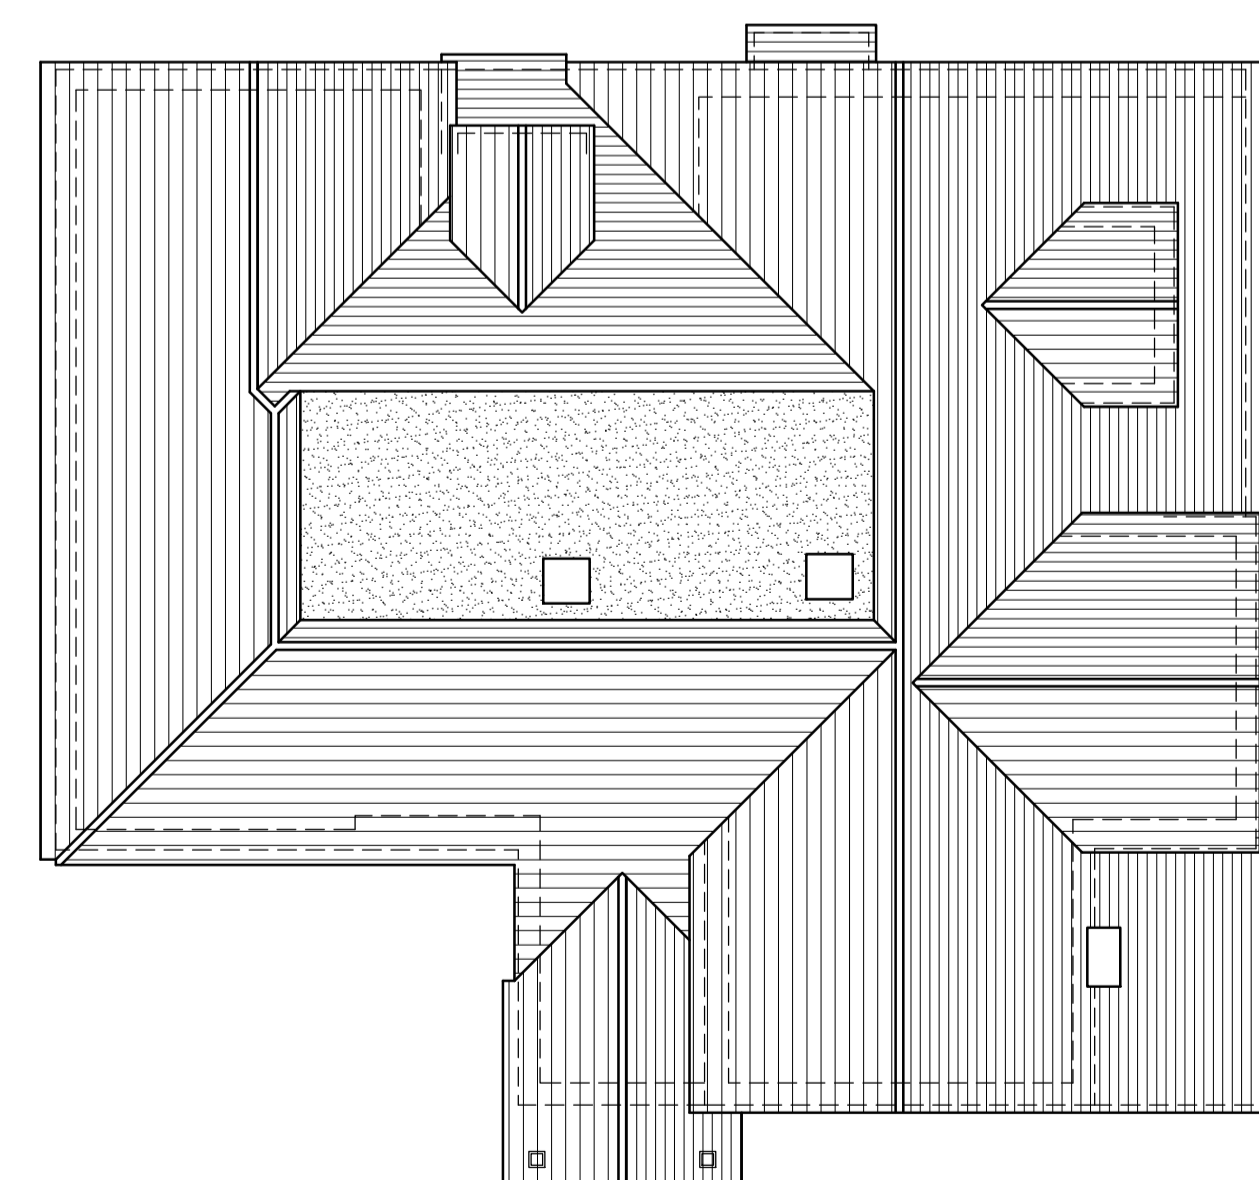

Roof Plan

REVISION	DATE	DETAILS	CHECKED:

HAA take no responsibility for any dimensions obtained by measuring or scaling from this drawing. All dimensions are in millimeters, all levels are in meters, unless otherwise stated. If no dimension is given, ascertain the dimension specifically from the Architect or by site measurement. The sizing of all structural and service elements must always be checked against the relevant engineer's drawings.

ALL COPYRIGHT RESERVED ©
HEIGHWAY ASSOCIATES ARCHITECTS

34 West Street
 Marlow
 Buckinghamshire
 SL7 2NB
 01628 483 211
 mail@haa-ltd.co.uk

Client: Mr & Mrs Carter

Project: Mayflower, New Road, Hurley
 SL6 5LN

Title: Existing Plans & Elevations

Issue: Planning
 Scale: 1:100 @ A1
 Date: November 2023

Drwg No: 2024/P/01 Rev: