

This drawing and its design content is copyright - Jagged Edge Design Ltd.


**SCALING**  
Scaling this drawing as part of the construction process is something we strongly advise against. We appreciate that there are many other non critical reasons for scaling a drawing, if you wish to, at your own risk, first measure the distance between the red lines to the right.

IF THIS DRAWING HAS BEEN ACCURATELY REPRODUCED THE DISTANCE BETWEEN THESE LINES WILL BE EXACTLY 100mm

**DRAWING SHEET SIZE**  
If output to print, this sheet will be able to deliver the drawings to the scale(s) indicated, on an A1 size media.

WE STRONGLY ADVISE AGAINST USING THE DRAWING SHEET SIZE, IN ANY WAY, FOR DETERMINING SIZES OF PROPOSED BUILDING WORKS. THE TOOLS PROVIDED IN THE FORM OF SCALE BARS AND THE PRINT CHECK ARE FOR THIS PURPOSE.

- Elevation Legend**
- A Imitation stone blockwork
  - B Concrete interlocking flat tiles
  - C Built up felt flat roof
  - D Timber cladding
  - E Solar array

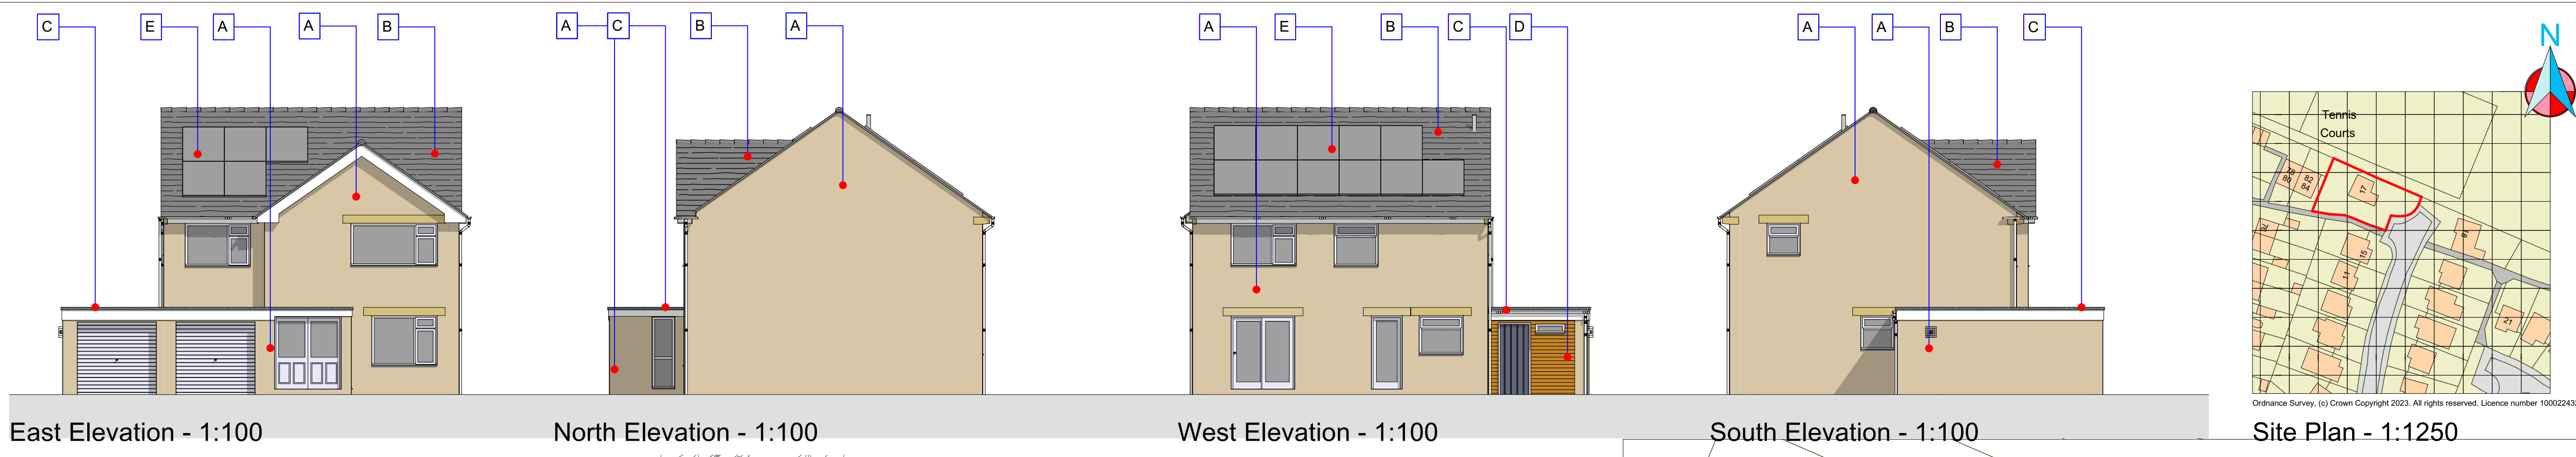

East Elevation - 1:100

North Elevation - 1:100



West Elevation - 1:100

South Elevation - 1:100


Site Plan - 1:1250




Section B-B - 1:50

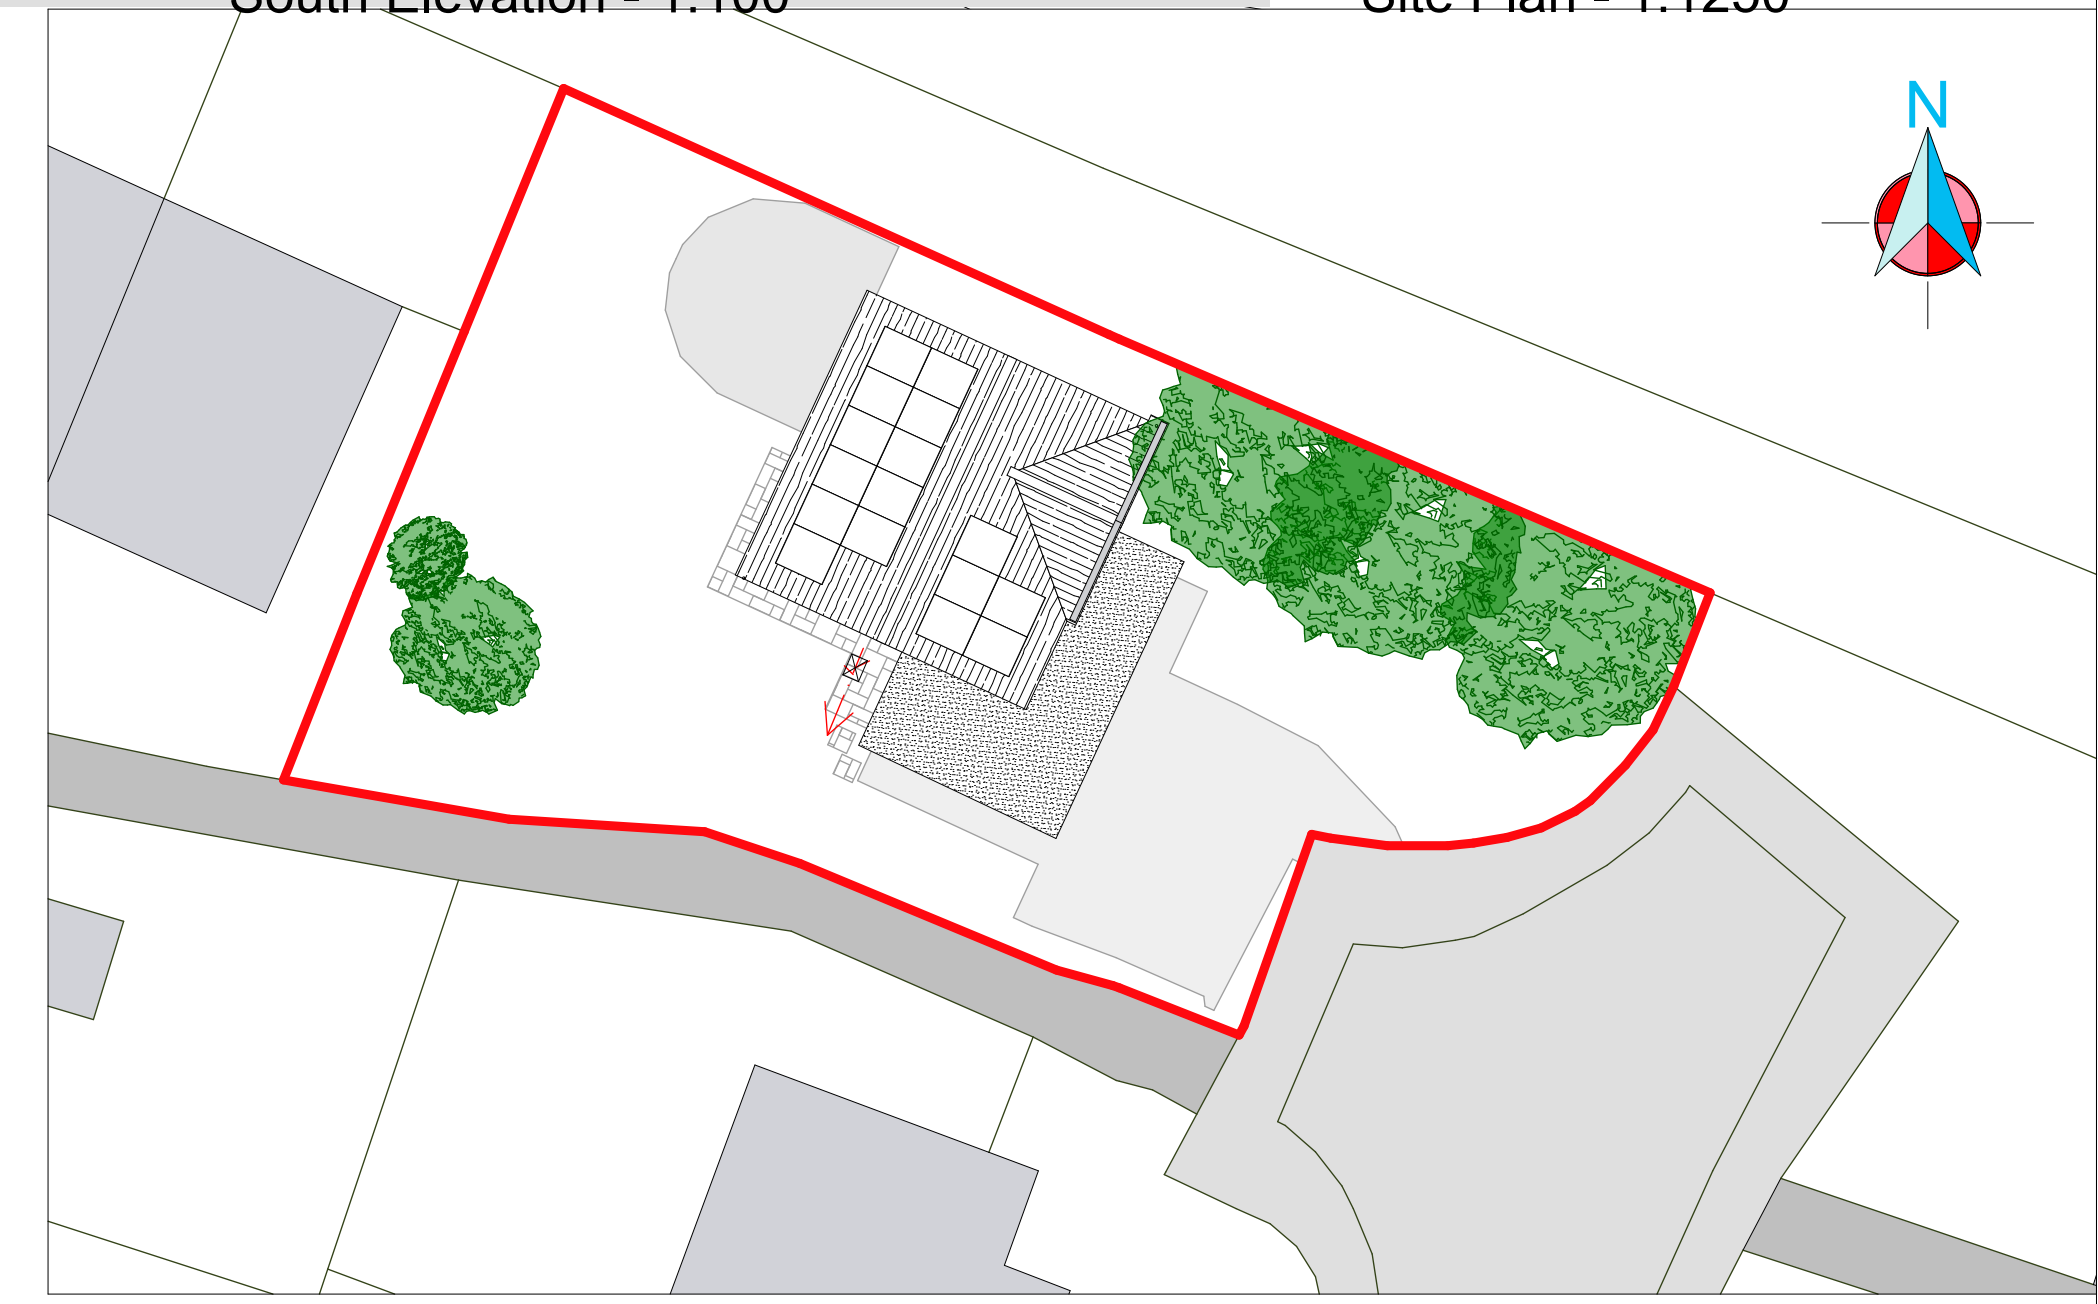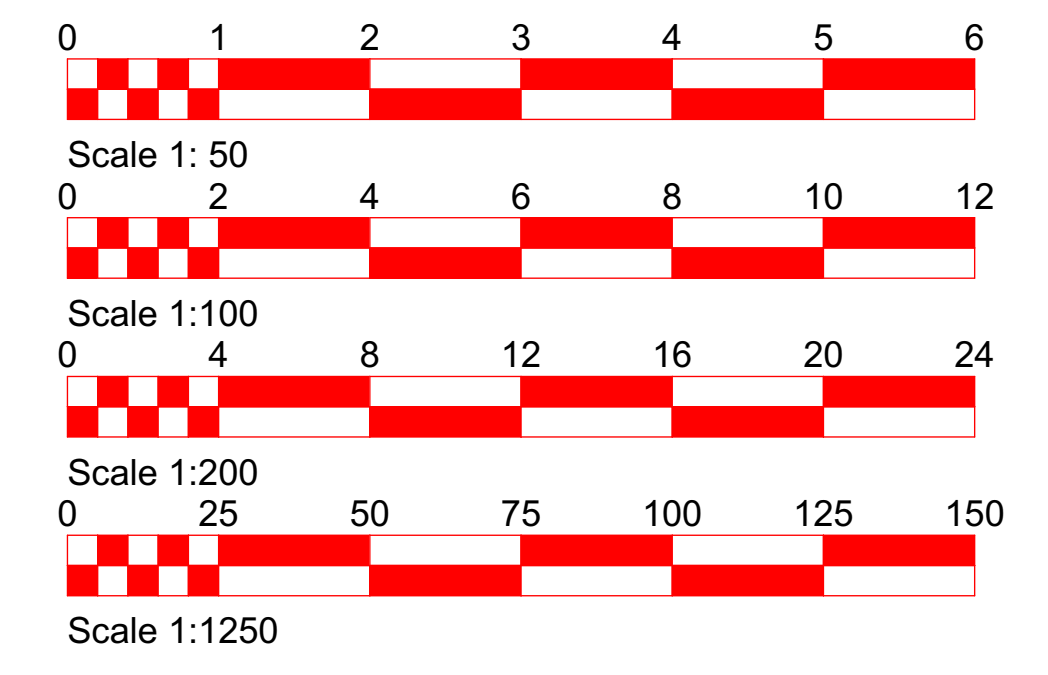

Block Plan - 1:200

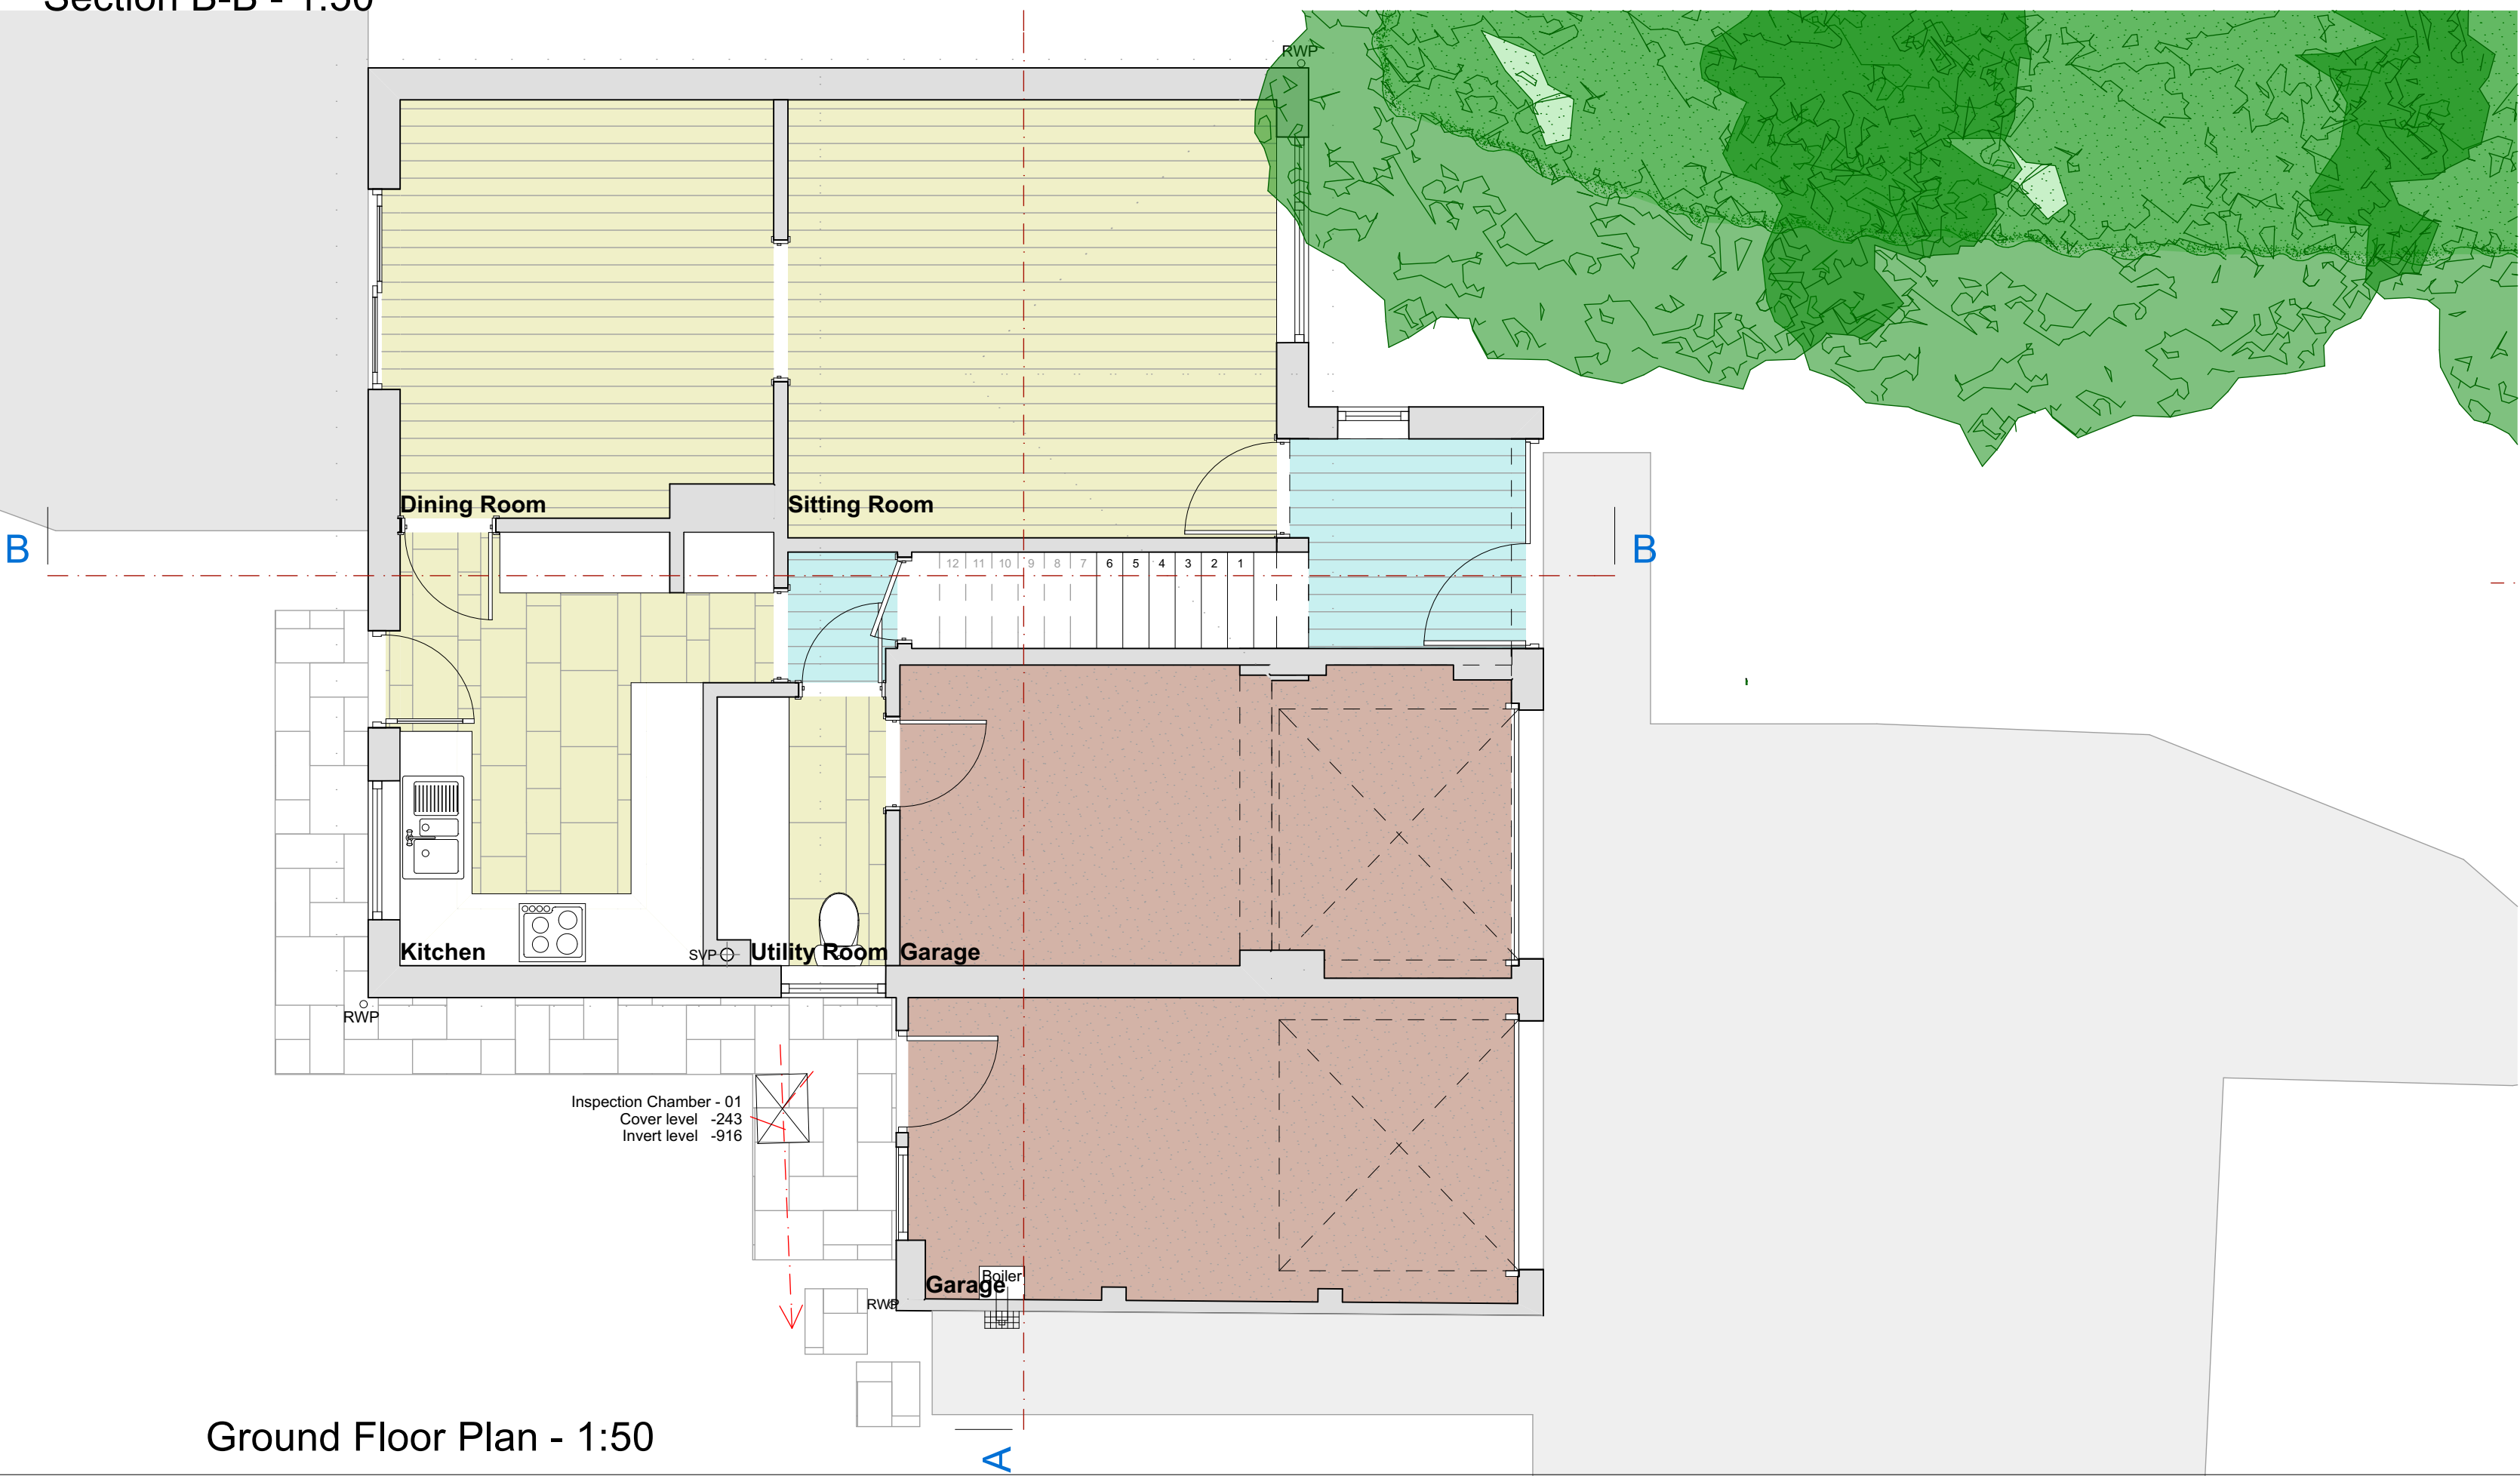

Ground Floor Plan - 1:50

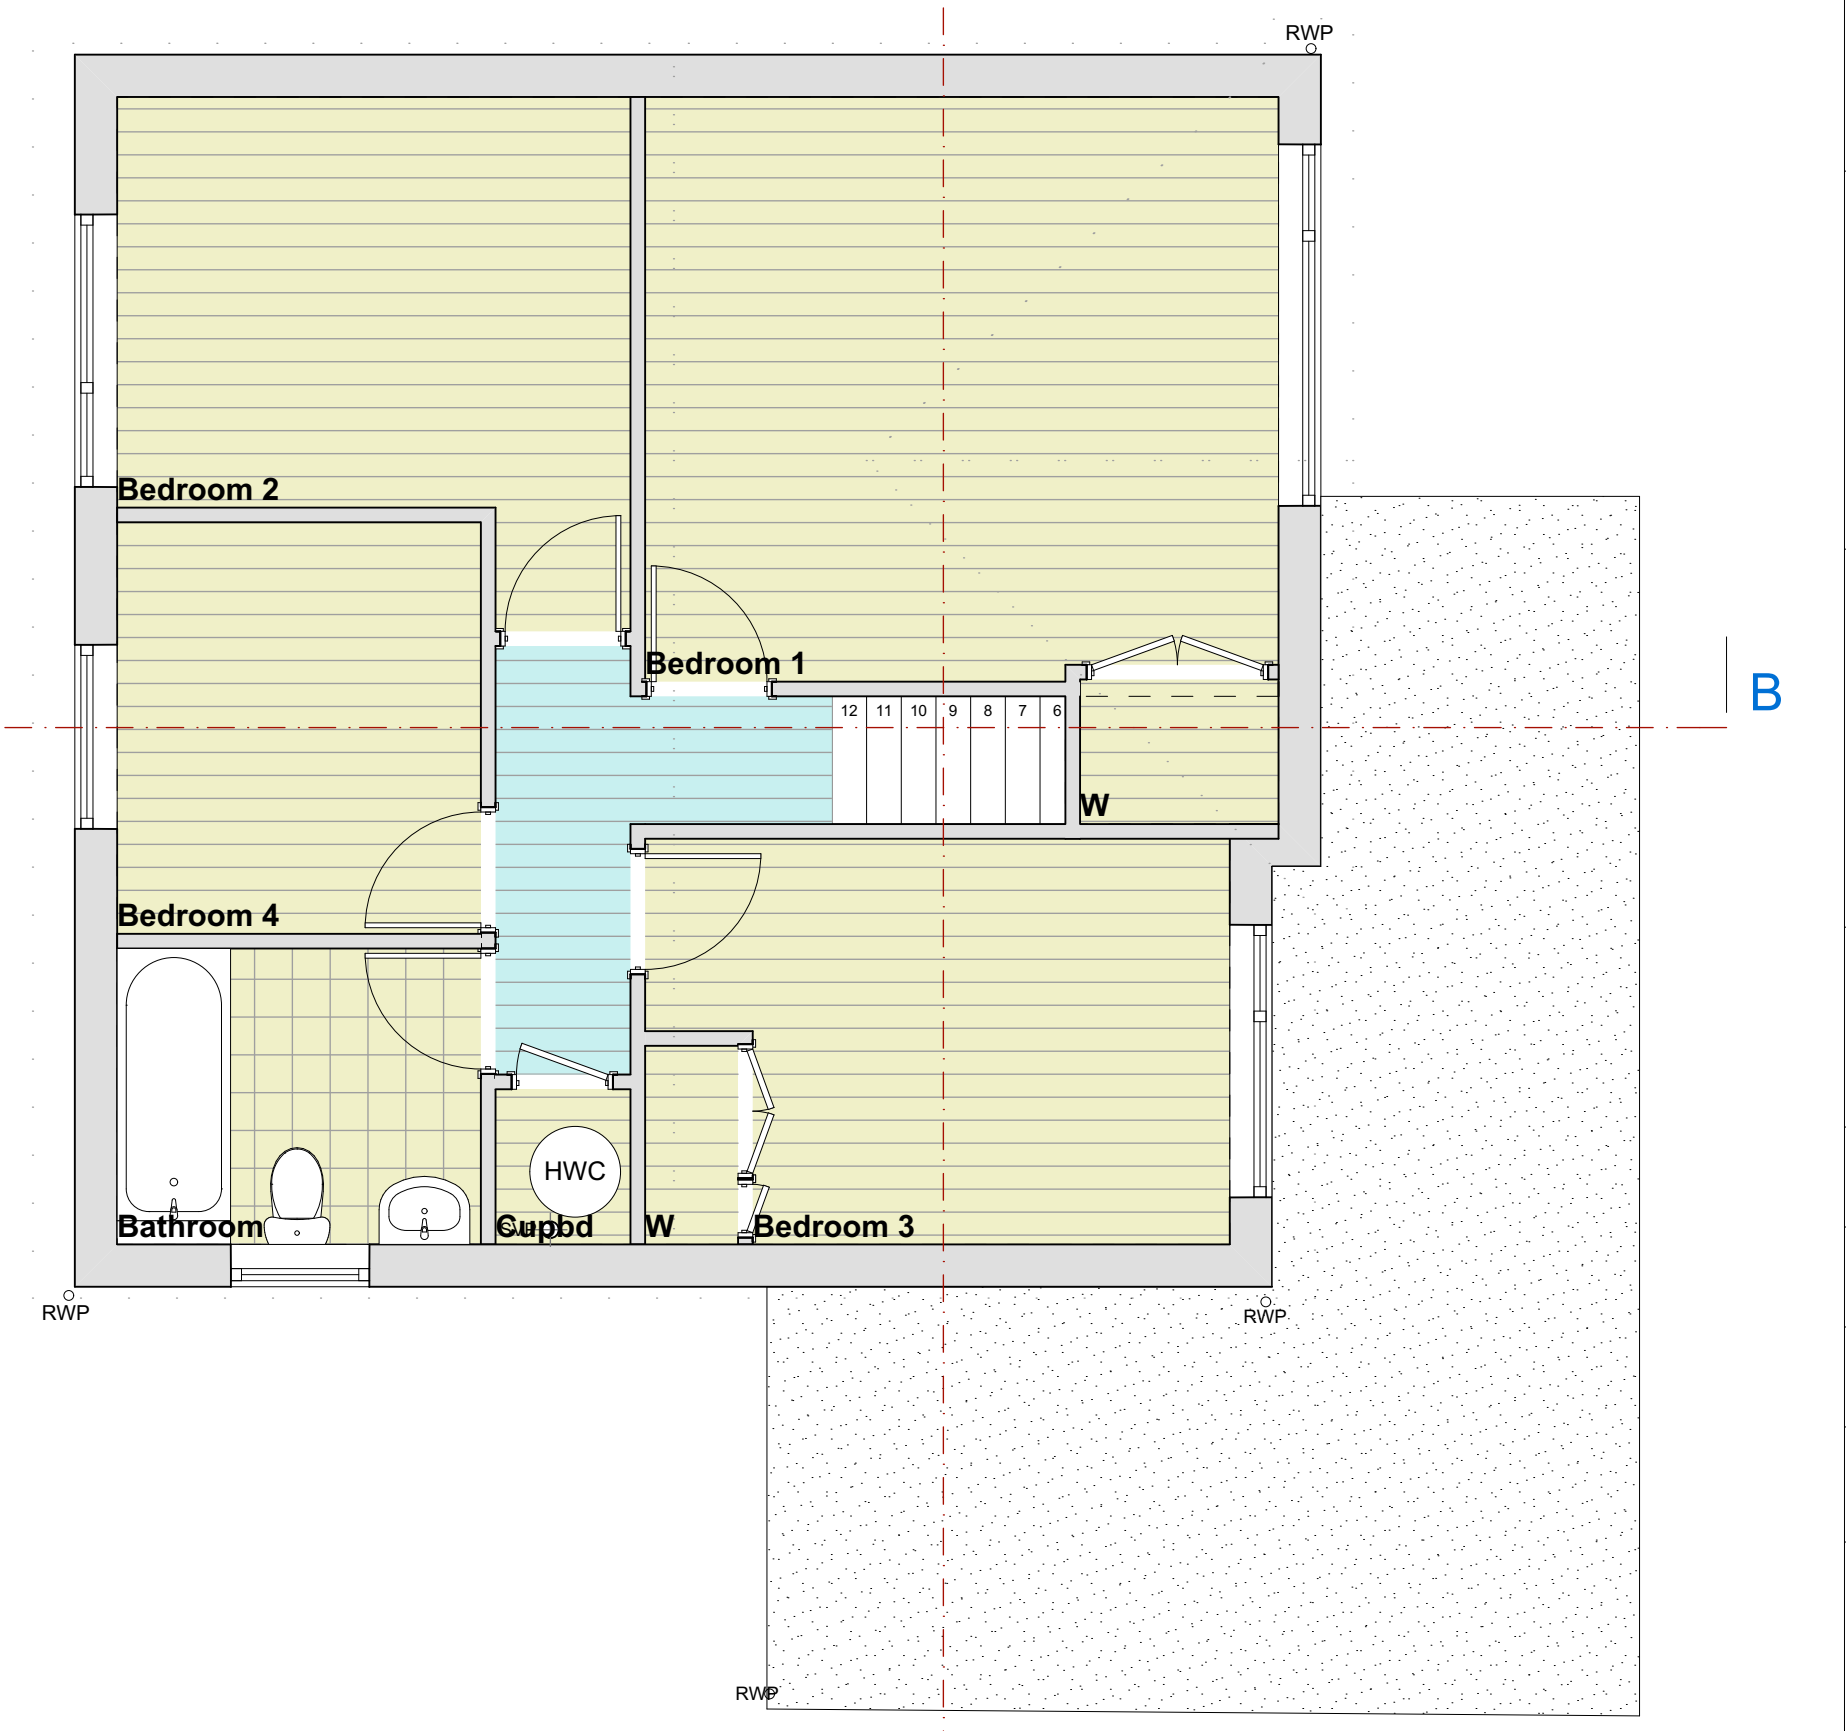

First Floor Plan - 1:50

Project: Survey Drawings:  
17 Berkeley Way  
Tetbury  
GL8 8YX

Client: Susan and David Brown  
17 Berkeley Way  
Tetbury  
GL8 8YX

Title: Survey Plans, Elevations, Section, Block and Site Plan

Date originated: 14 November 2023  
Date printed: 14 November 2023

Scale: 1:100, 1:50, 1:200, 1:1250

Drawn By: G Lawes  
BM Server: JE DBM - BIM Server 2023 - PROJECTS/2024 - 17 Berkeley Way

Drawing No: 2324\_001

**JAGGED EDGE DESIGN LTD**  
ARCHITECTURAL DESIGN SPECIALISTS

THE STUDIO  
IRONGATE FARM BUSINESS UNITS  
RODMARTON  
CIRENCESTER  
GLOUCESTERSHIRE  
GL7 6PQ

info@jaggededgedesign.co.uk  
www.jaggededgedesign.co.uk