

This drawing and its design content is copyright - Jagged Edge Design Ltd.





SCALING
Scaling this drawing as part of the construction process is something we strongly advise against. We appreciate that there are many other non critical reasons for scaling a drawing, if you wish to, at your own risk, first measure the distance between the red lines to the right.

IF THIS DRAWING HAS BEEN ACCURATELY REPRODUCED THE DISTANCE BETWEEN THESE LINES WILL BE EXACTLY 100mm

DRAWING SHEET SIZE
If output to print, this sheet will be able to deliver the drawings to the scale(s) indicated, on an A1 size media.

WE STRONGLY ADVISE AGAINST USING THE DRAWING SHEET SIZE, IN ANY WAY, FOR DETERMINING SIZES OF PROPOSED BUILDING WORKS. THE TOOLS PROVIDED IN THE FORM OF SCALE BARS AND THE PRINT CHECK ARE FOR THIS PURPOSE.

- Elevation Legend**
- A Imitation stone blockwork
 - B Concrete interlocking flat tiles
 - C Built up felt flat roof
 - D Timber cladding
 - E Solar array
 - F White horizontal cladding

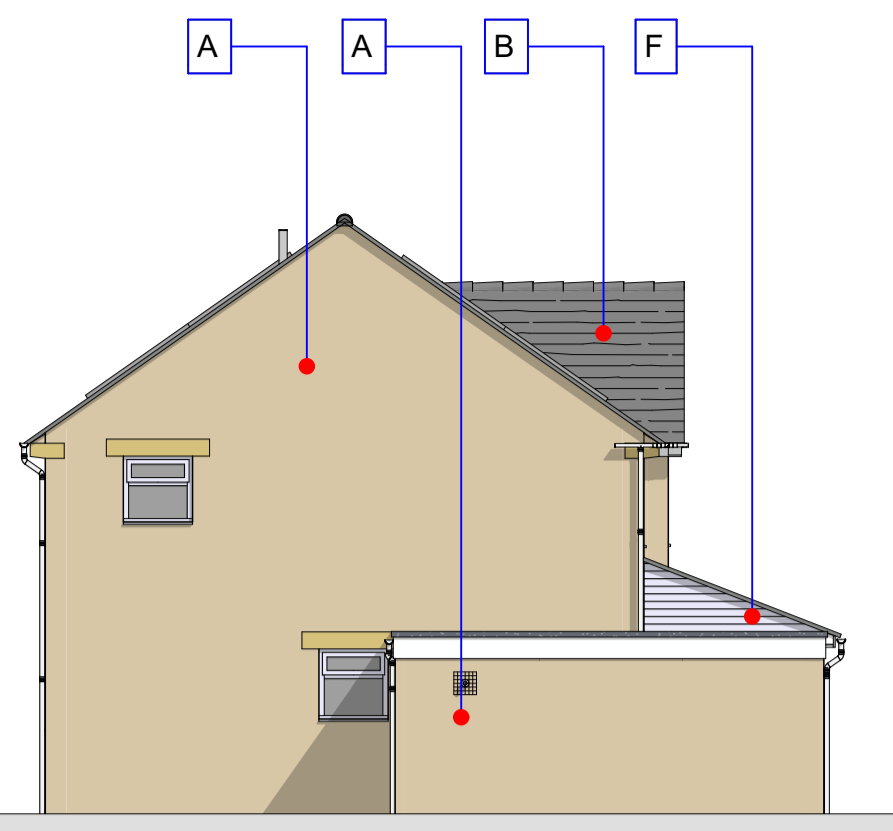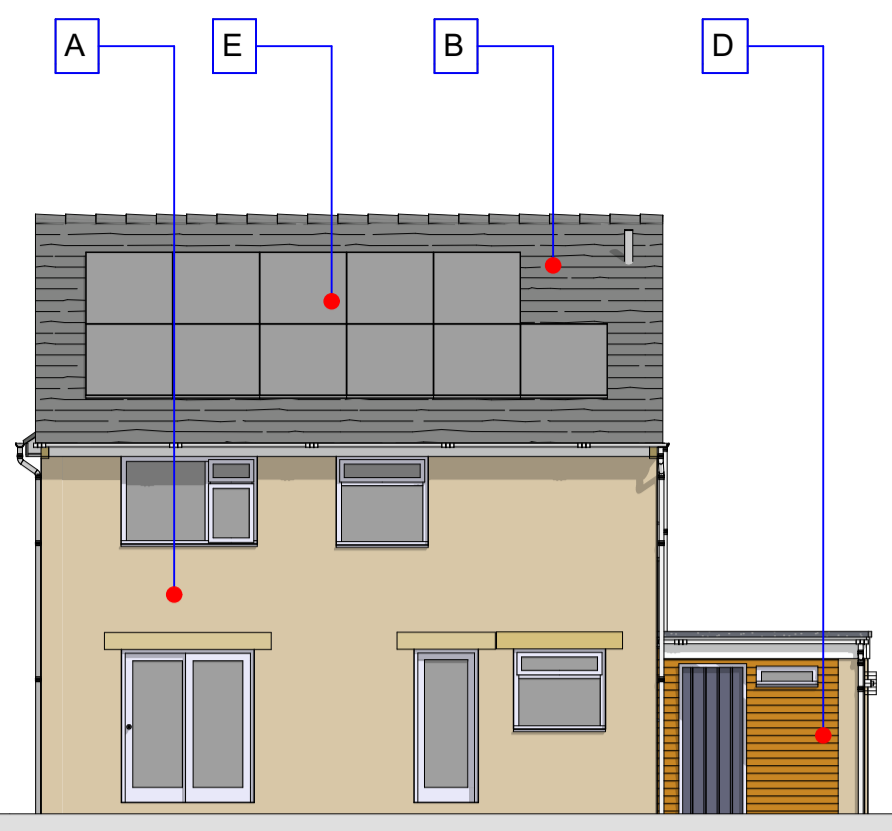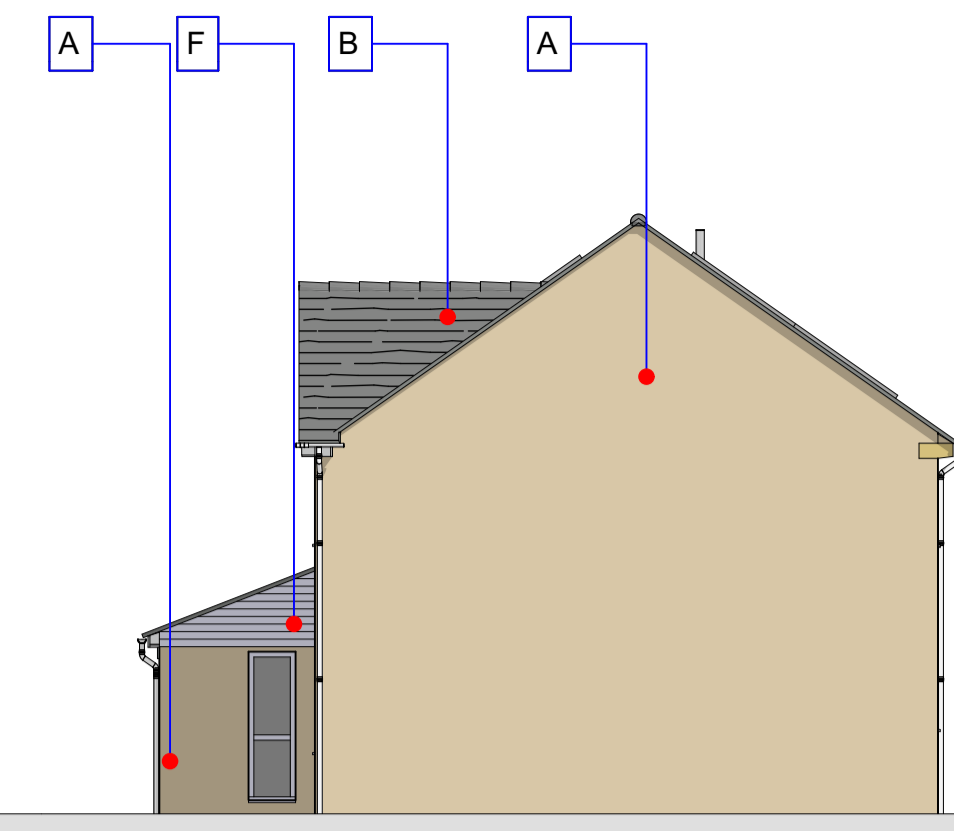
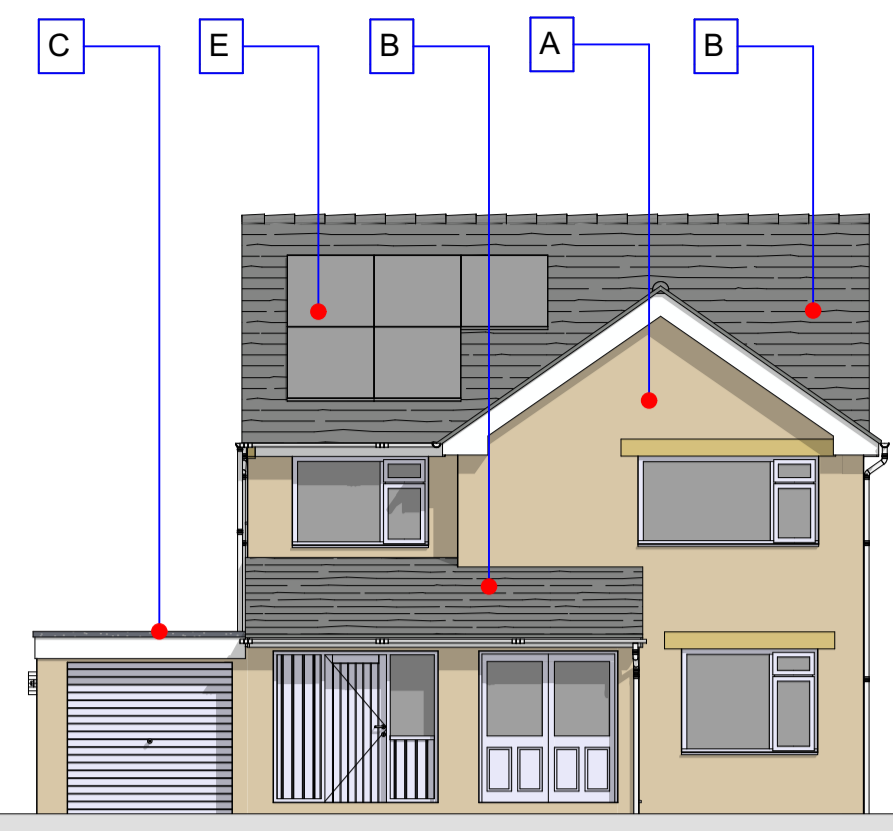


East Elevation - 1:100


North Elevation - 1:100

West Elevation - 1:100


South Elevation - 1:100

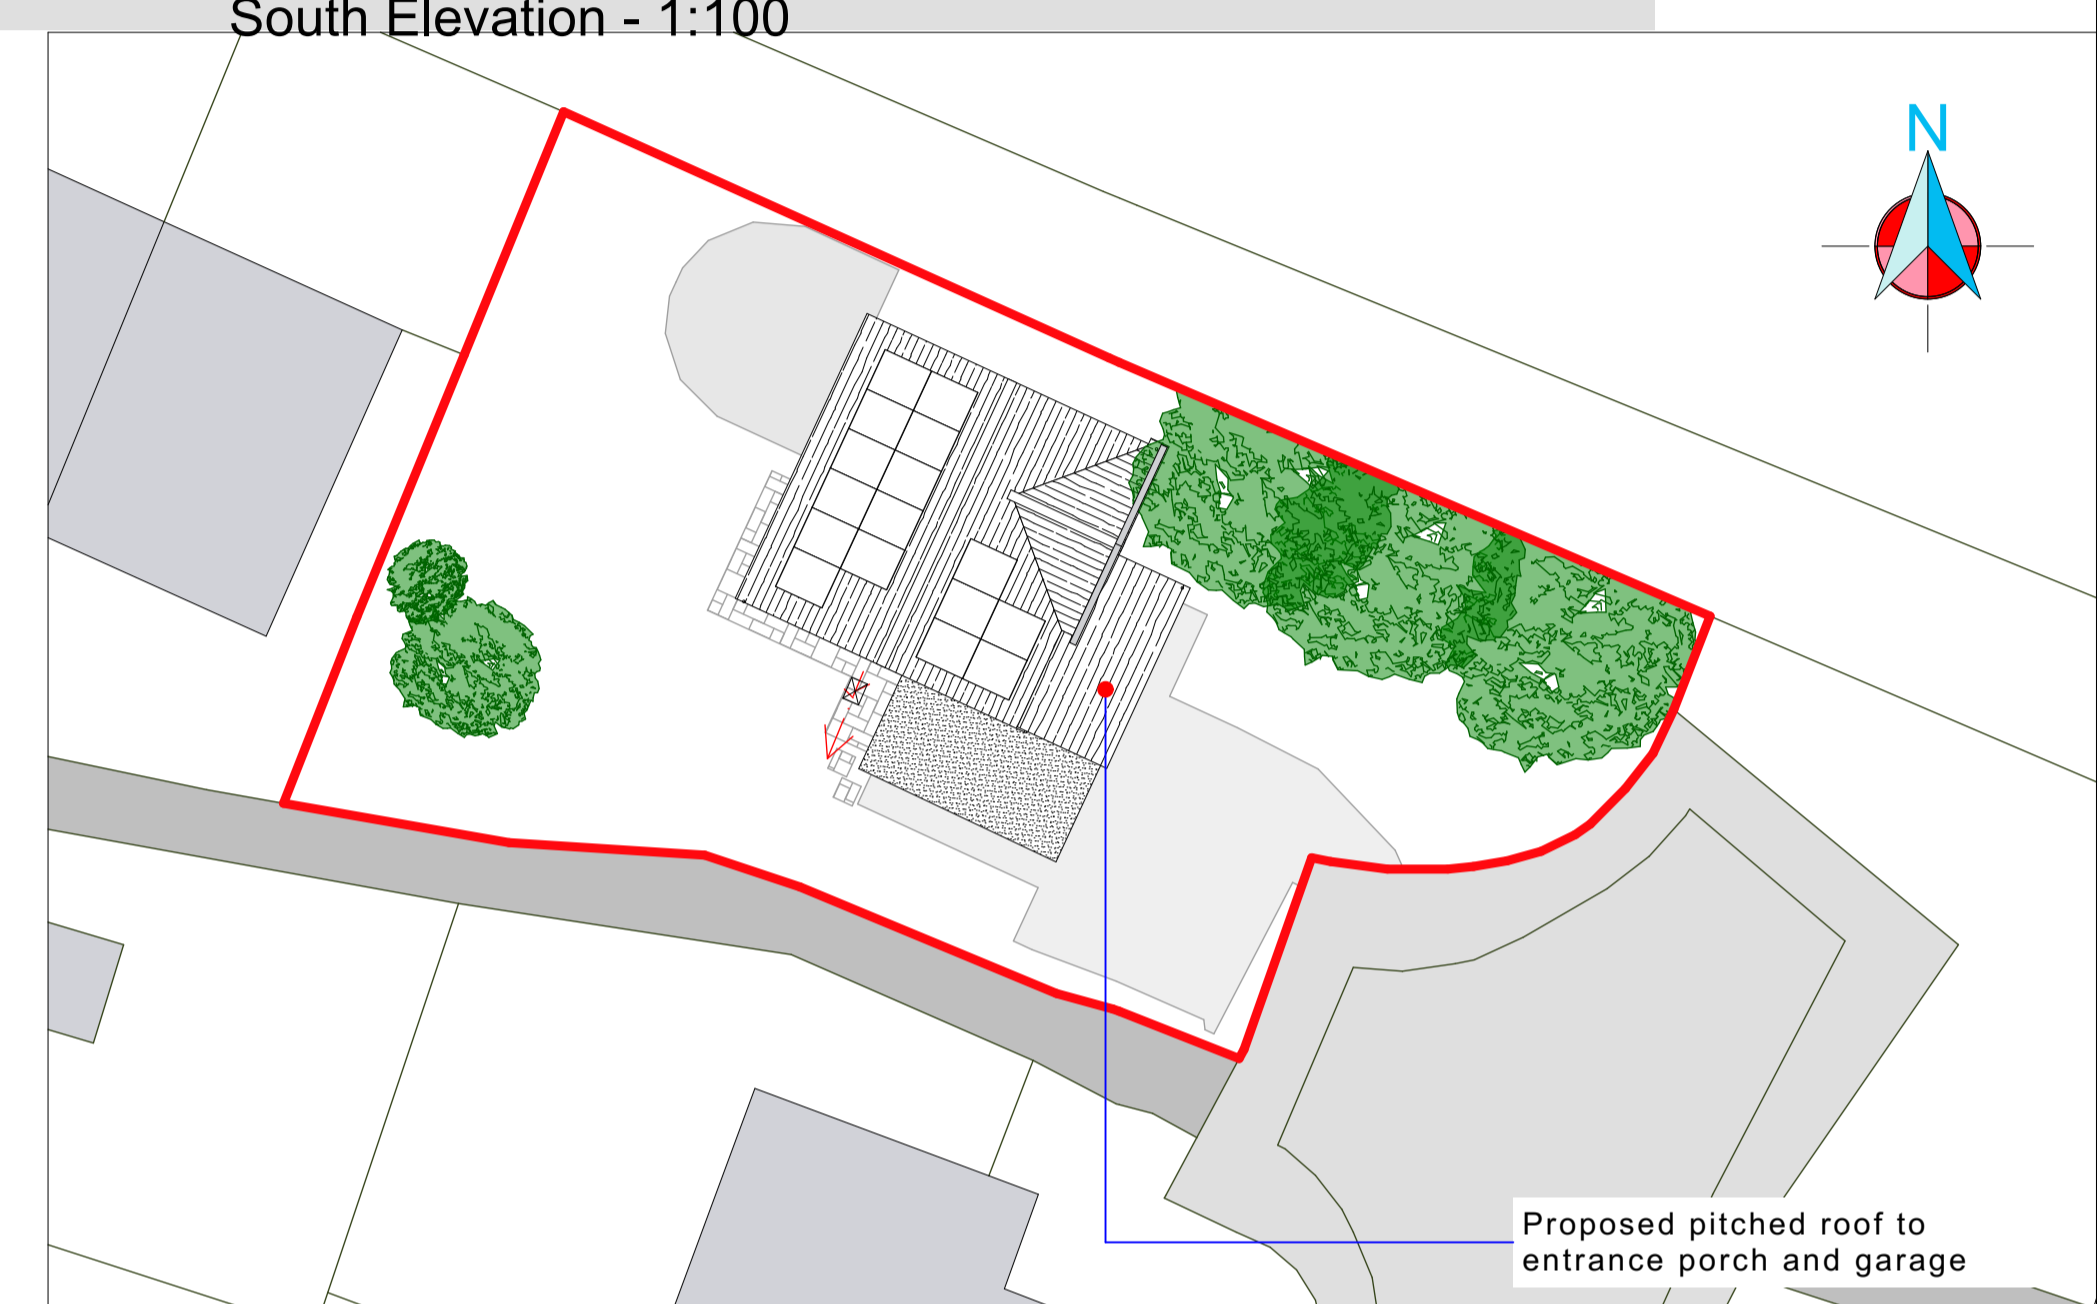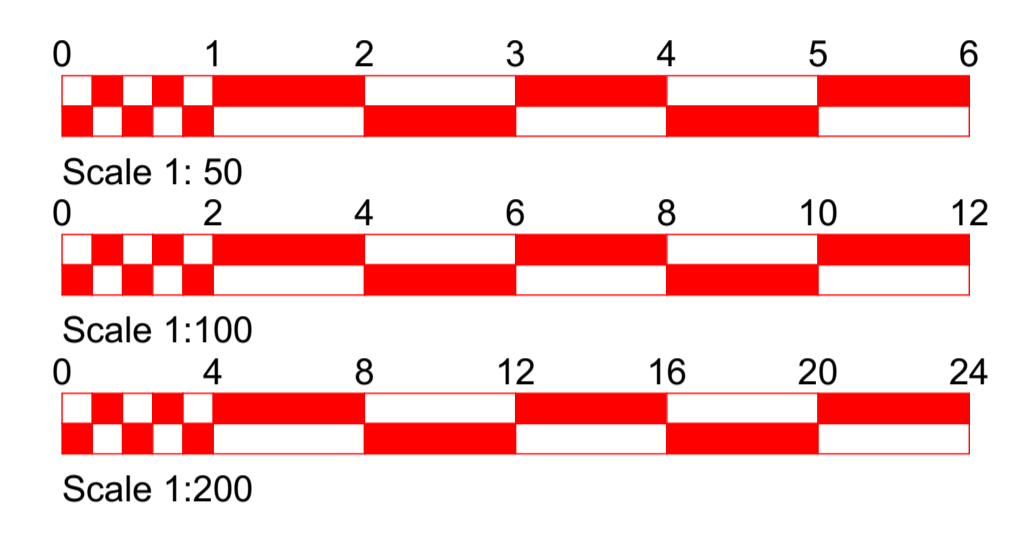

Block Plan - 1:200

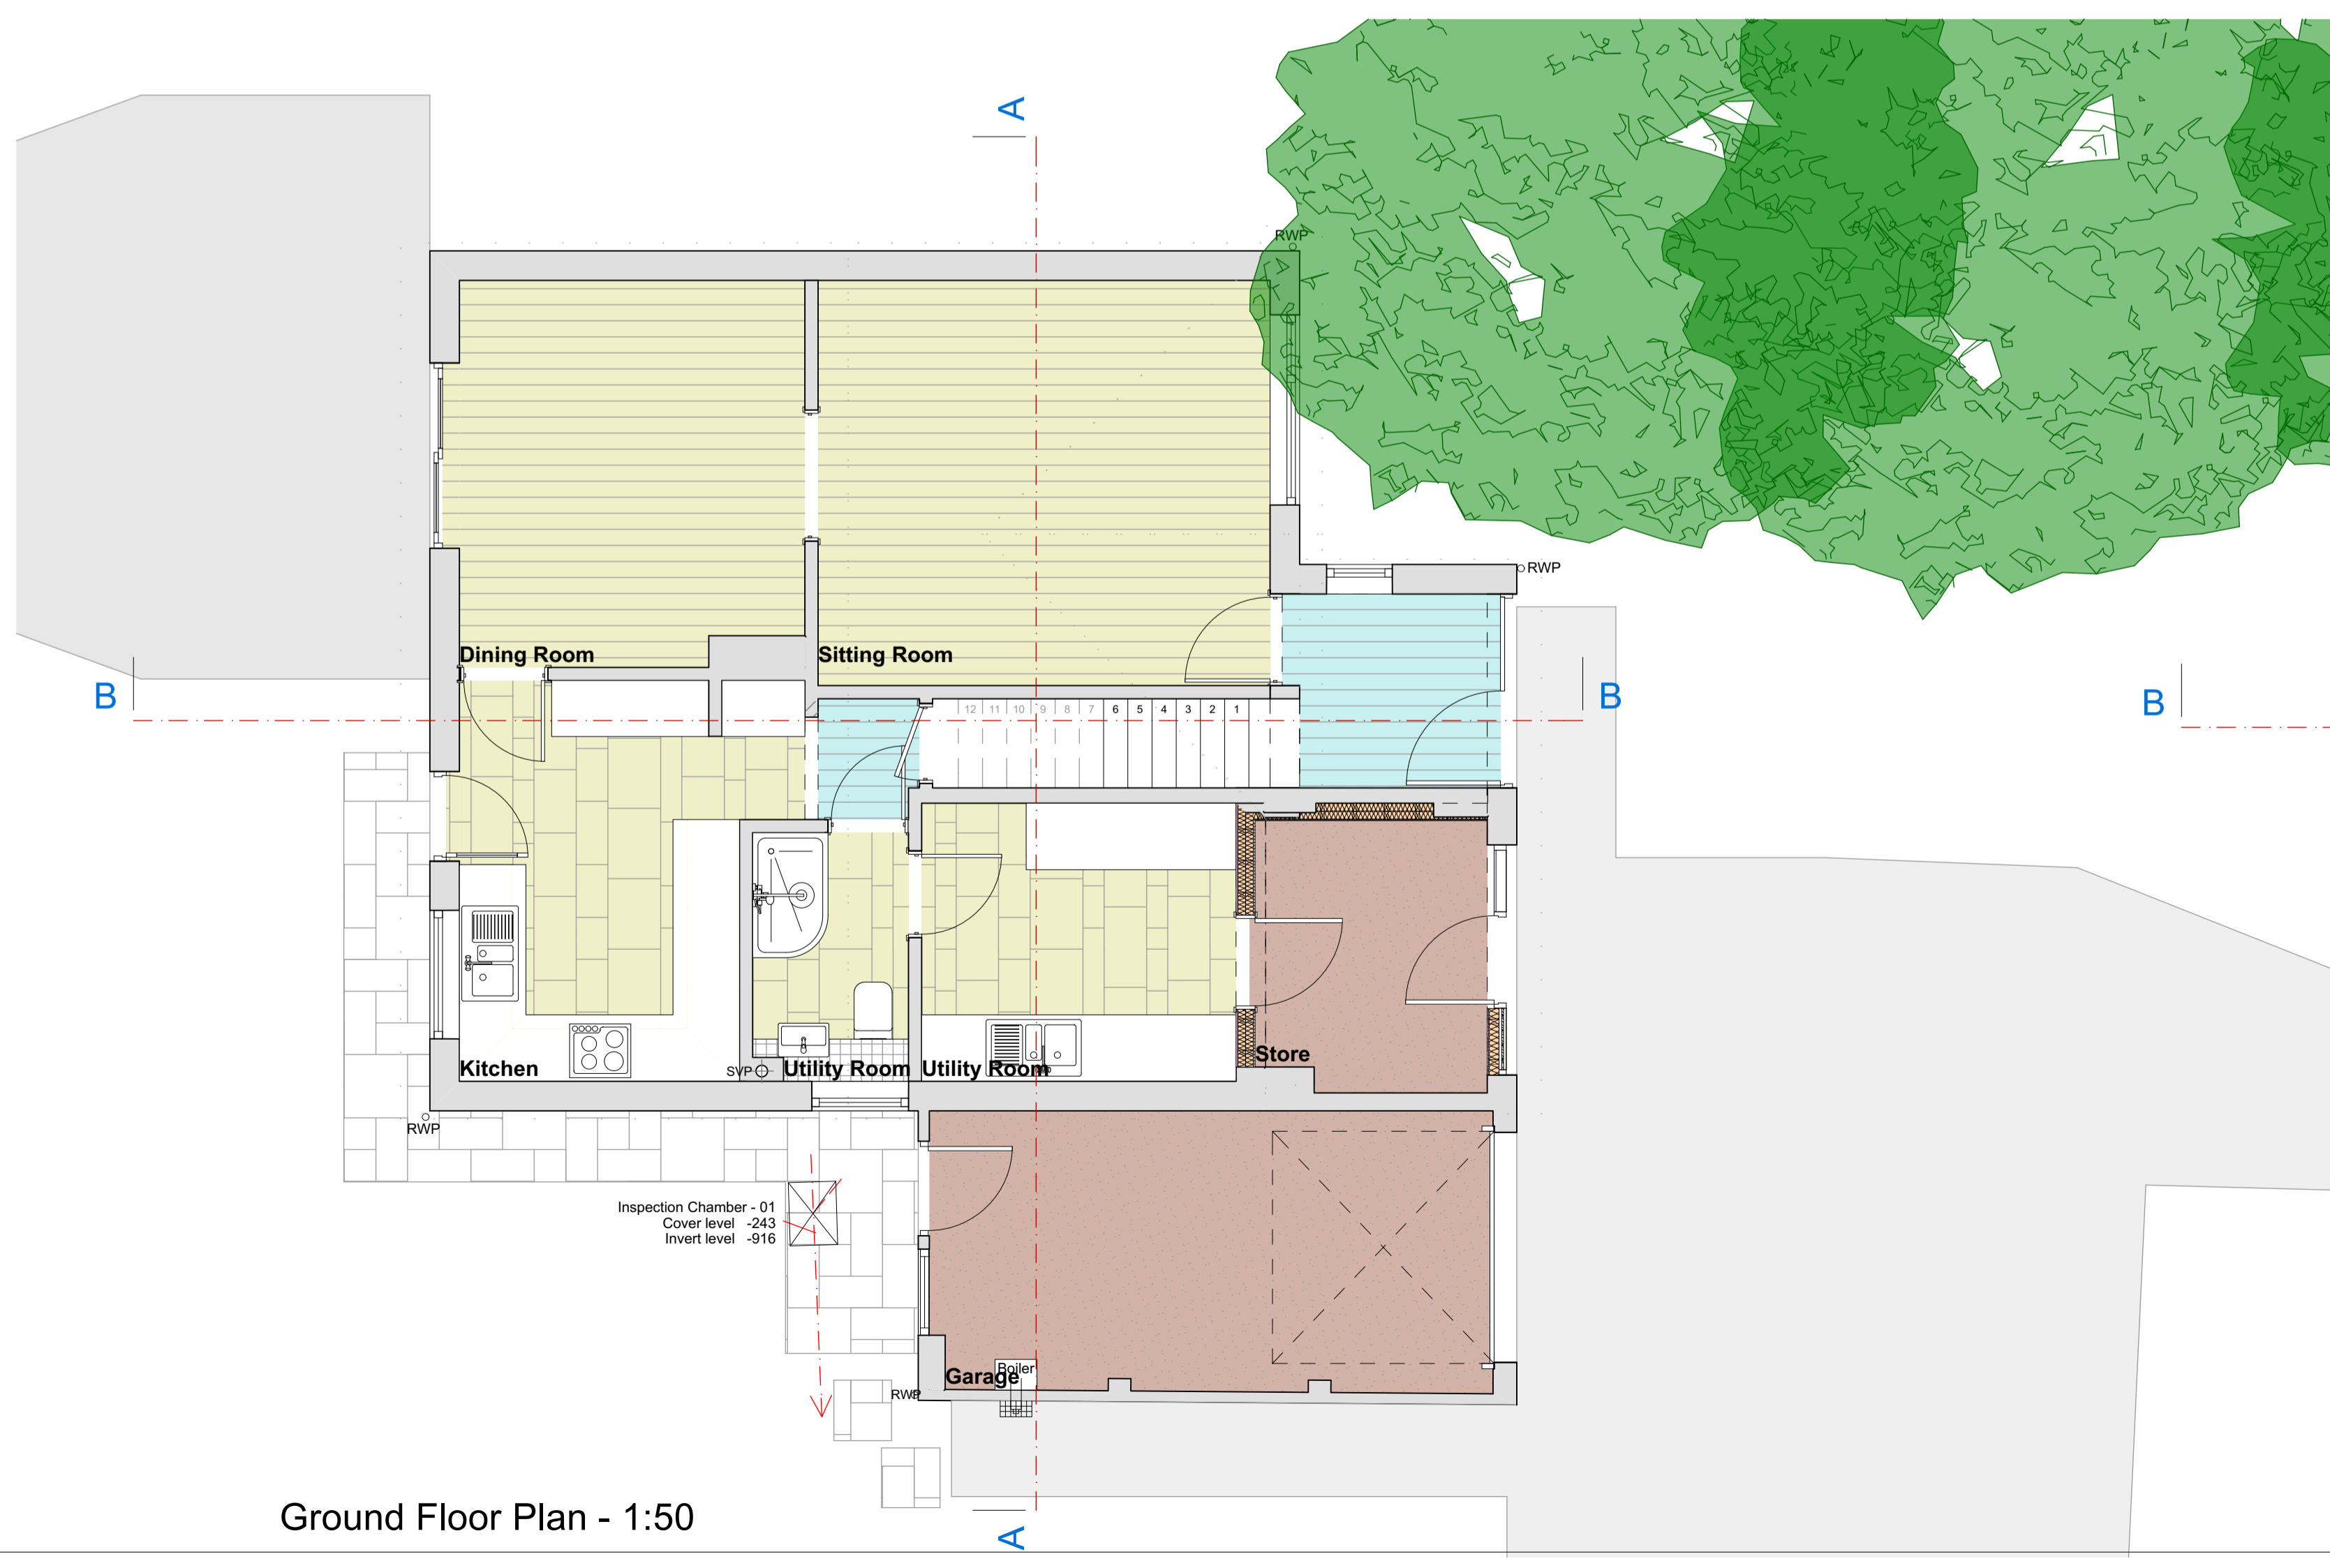

Ground Floor Plan - 1:50

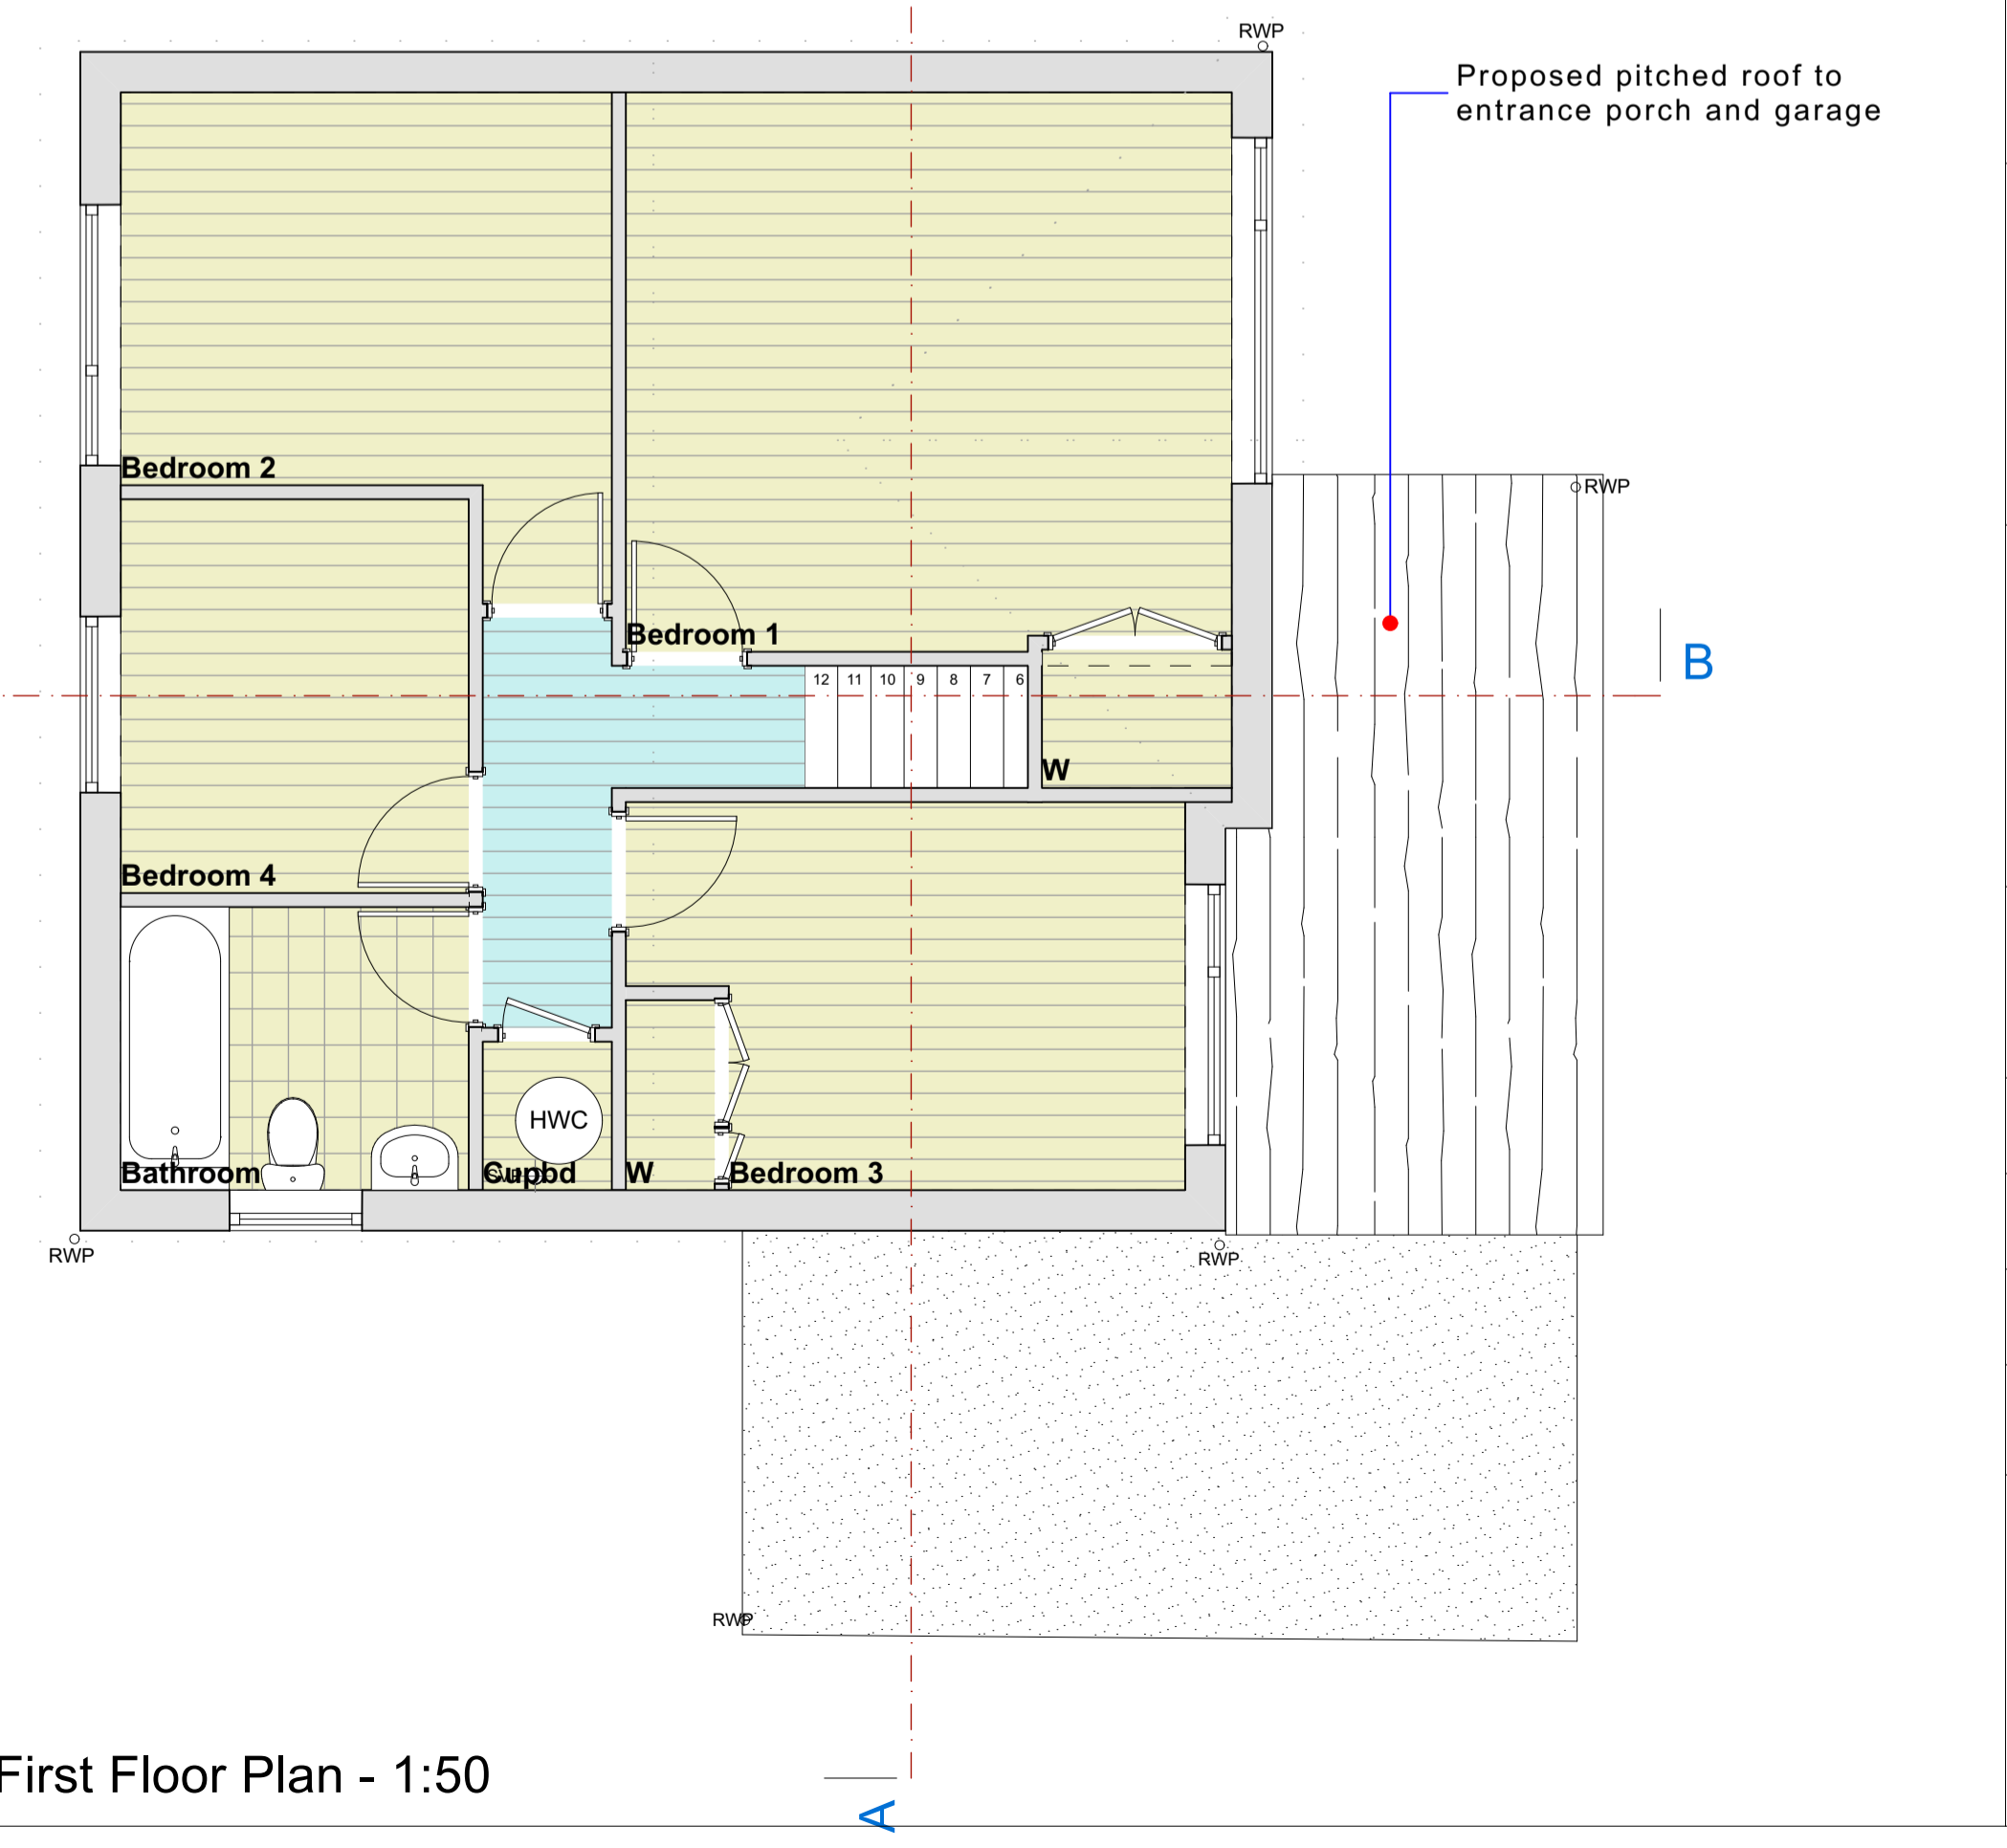

First Floor Plan - 1:50

Project: Proposed pitched roof, in lieu of flat roof to front elevation:
17 Berkeley Way
Tetbury
GL8 8YX

Client: Susan and David Brown
17 Berkeley Way
Tetbury
GL8 8YX

Title: Proposed Floor Plans, Elevations and Block Plan

Date originated: 14 November 2023
Date printed: 14 November 2023

Scale: 1:100, 1:50, 1:200

Drawn By: G Lawes

Drawing No: 2324_1101

JAGGED EDGE DESIGN LTD
ARCHITECTURAL DESIGN SPECIALISTS

THE STUDIO
IRONGATE FARM BUSINESS UNITS
RODMARTON
CIRENCESTER
GLOUCESTERSHIRE
GL7 6PQ

info@jaggededgedesign.co.uk
www.jaggededgedesign.co.uk