


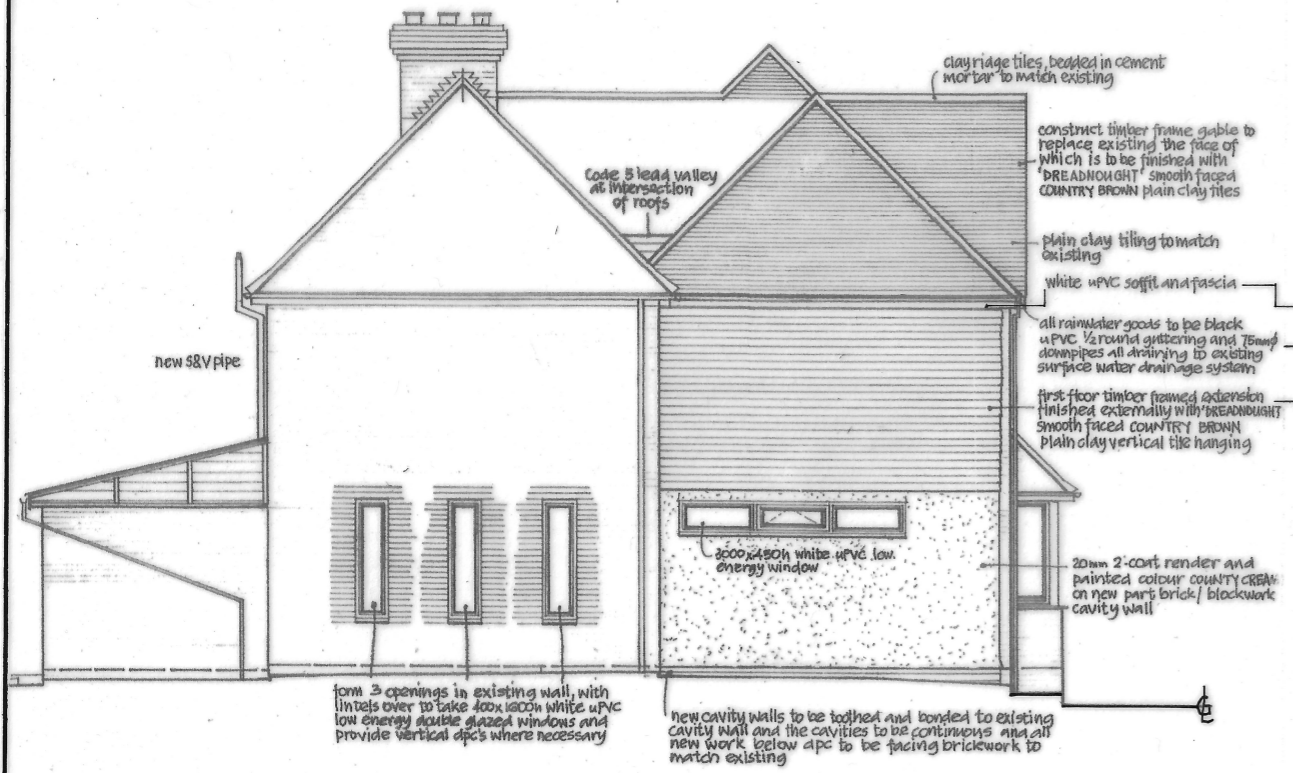

PROPOSED EAST ELEVATION




PROPOSED NORTH ELEVATION



PROPOSED SOUTH ELEVATION



PROPOSED WEST ELEVATION

 

scale 1:100 (when printed at size A3)

© copyright
GRAHAM C DYE
 44 THE OAKS
 QUAKERS YARD
 TRESHARRIS
 MERTHYR TYDFIL
 CF46 5HQ
 Mobile: 07771 908488
 e-mail: gdye4801@gmail.com

Client
MR & MRS T. RICHARDSON

Job Title
PROPOSED GROUND AND FIRST FLOOR EXTENSIONS AND INTERNAL ALTERATIONS AT 13 SCILLONIAN ROAD, GUILDFORD, SURREY, GU2 7PS

Drawing Title
PROPOSED ELEVATIONS

Scale **1:100**

Date **February '23** Drawn by *GWD*

Proj. No. **0616/15/23 a** Rev.