

NOT FOR CONSTRUCTION

**PROPOSED
PLANS &
ELEVATIONS**


SCALE: As indicated

A203


DRAWN BY: Author




01 FRONT ELEVATION
SCALE: 1:100

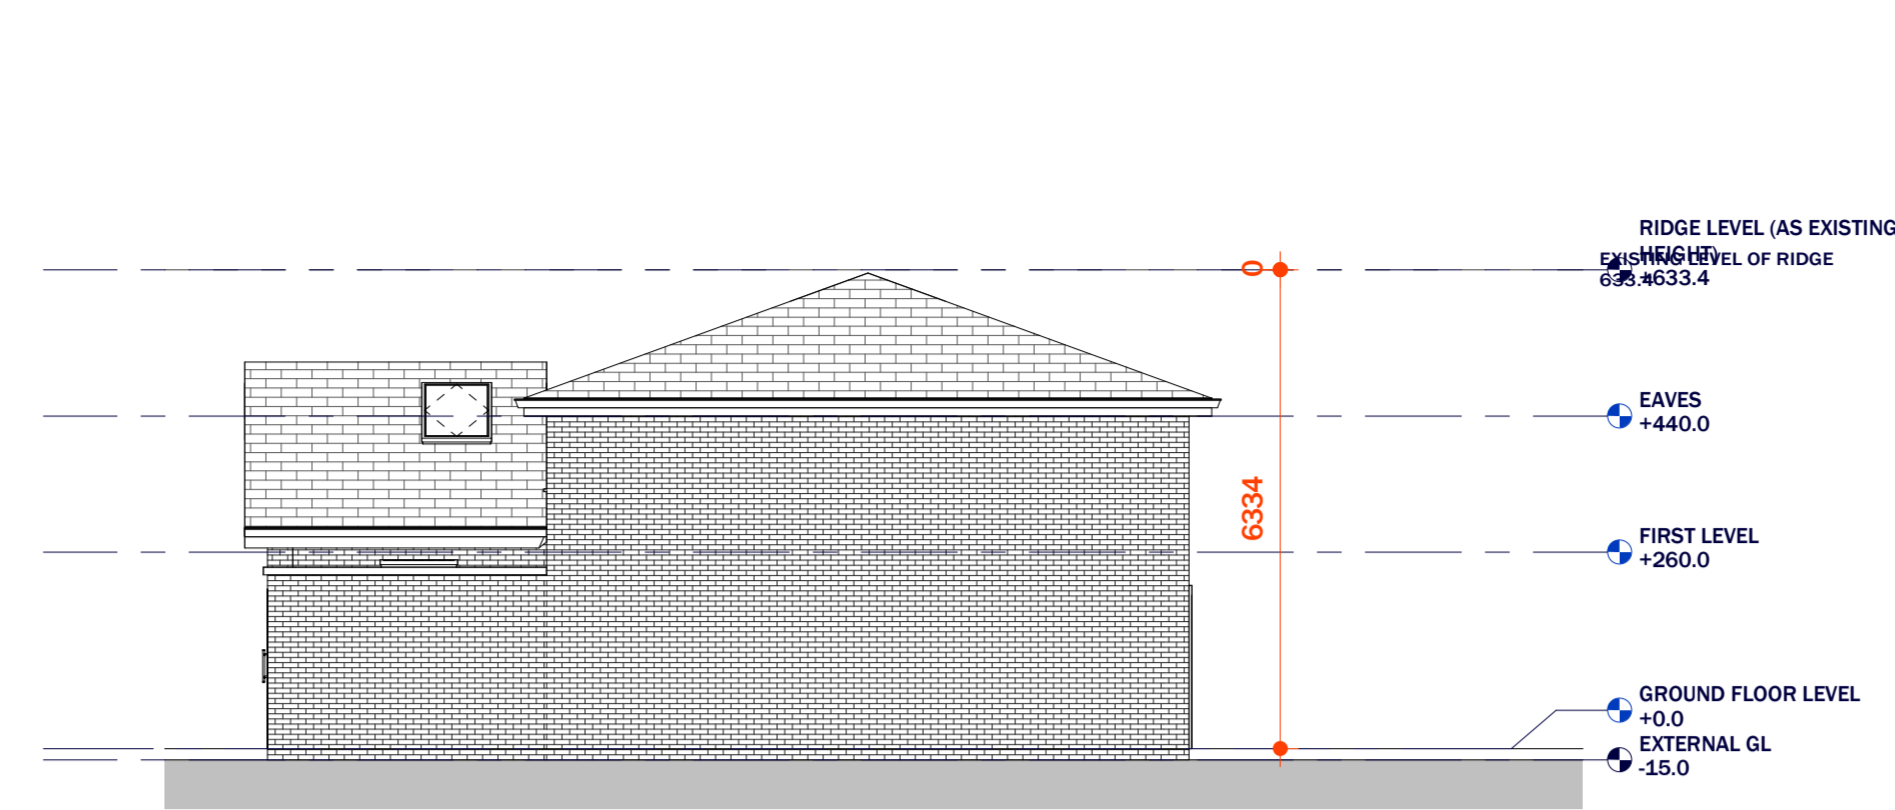


02 SIDE ELEVATION 01
SCALE: 1:100

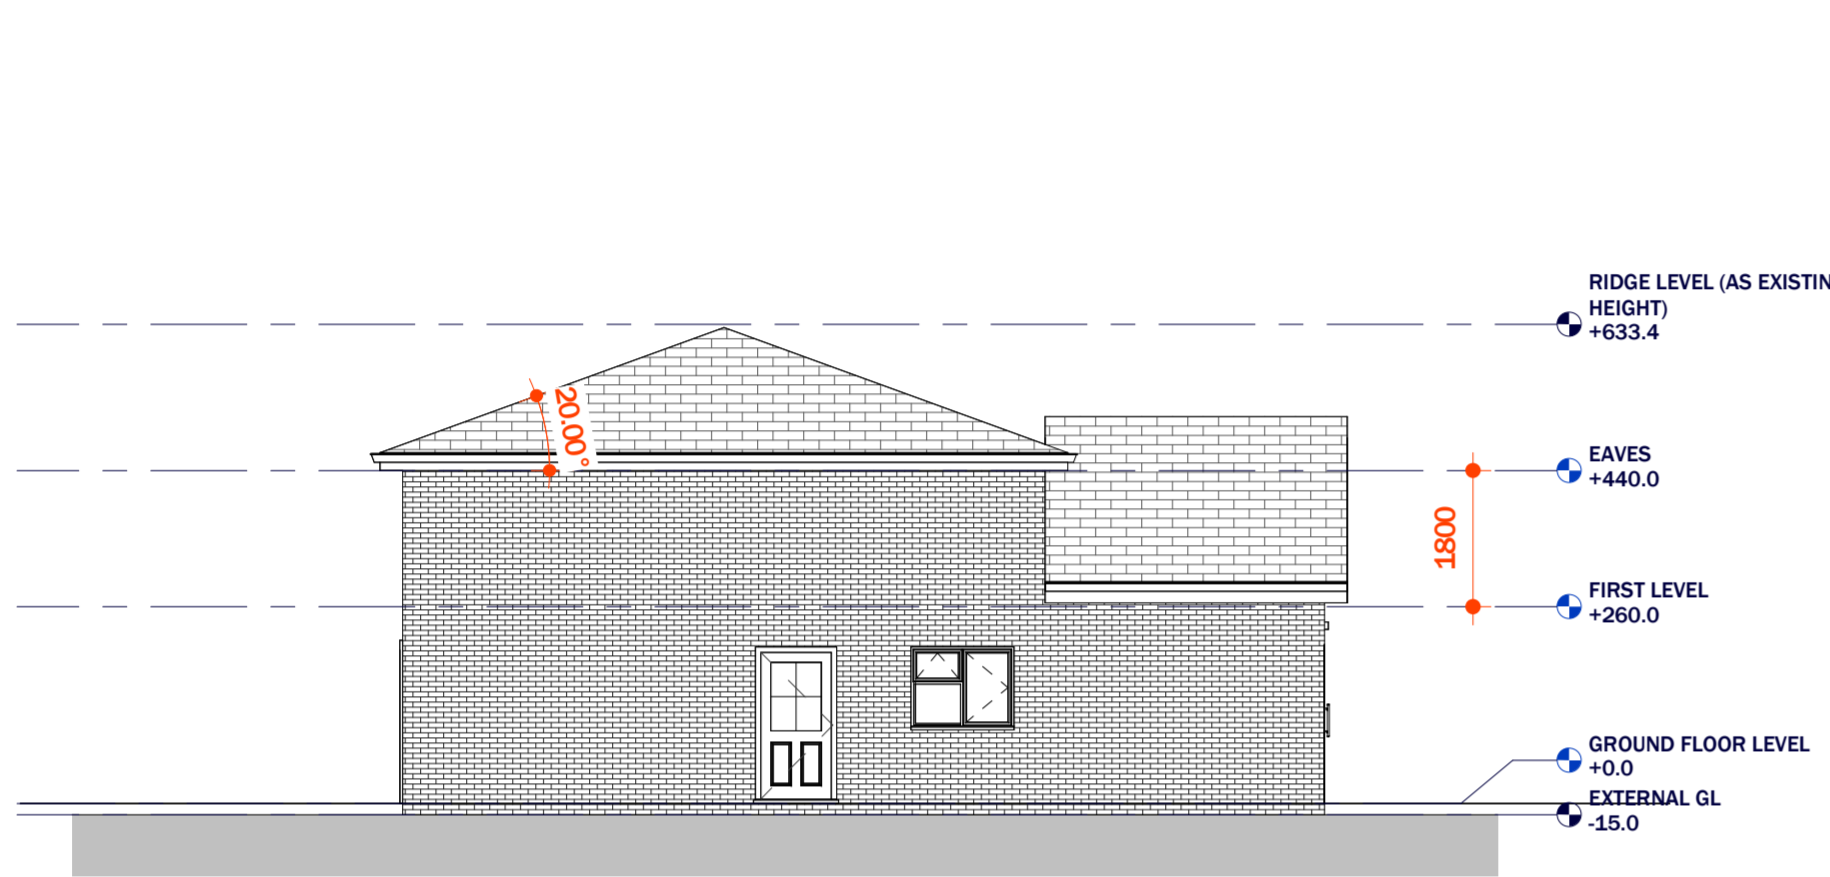


03 SIDE ELEVATION 02
SCALE: 1:100

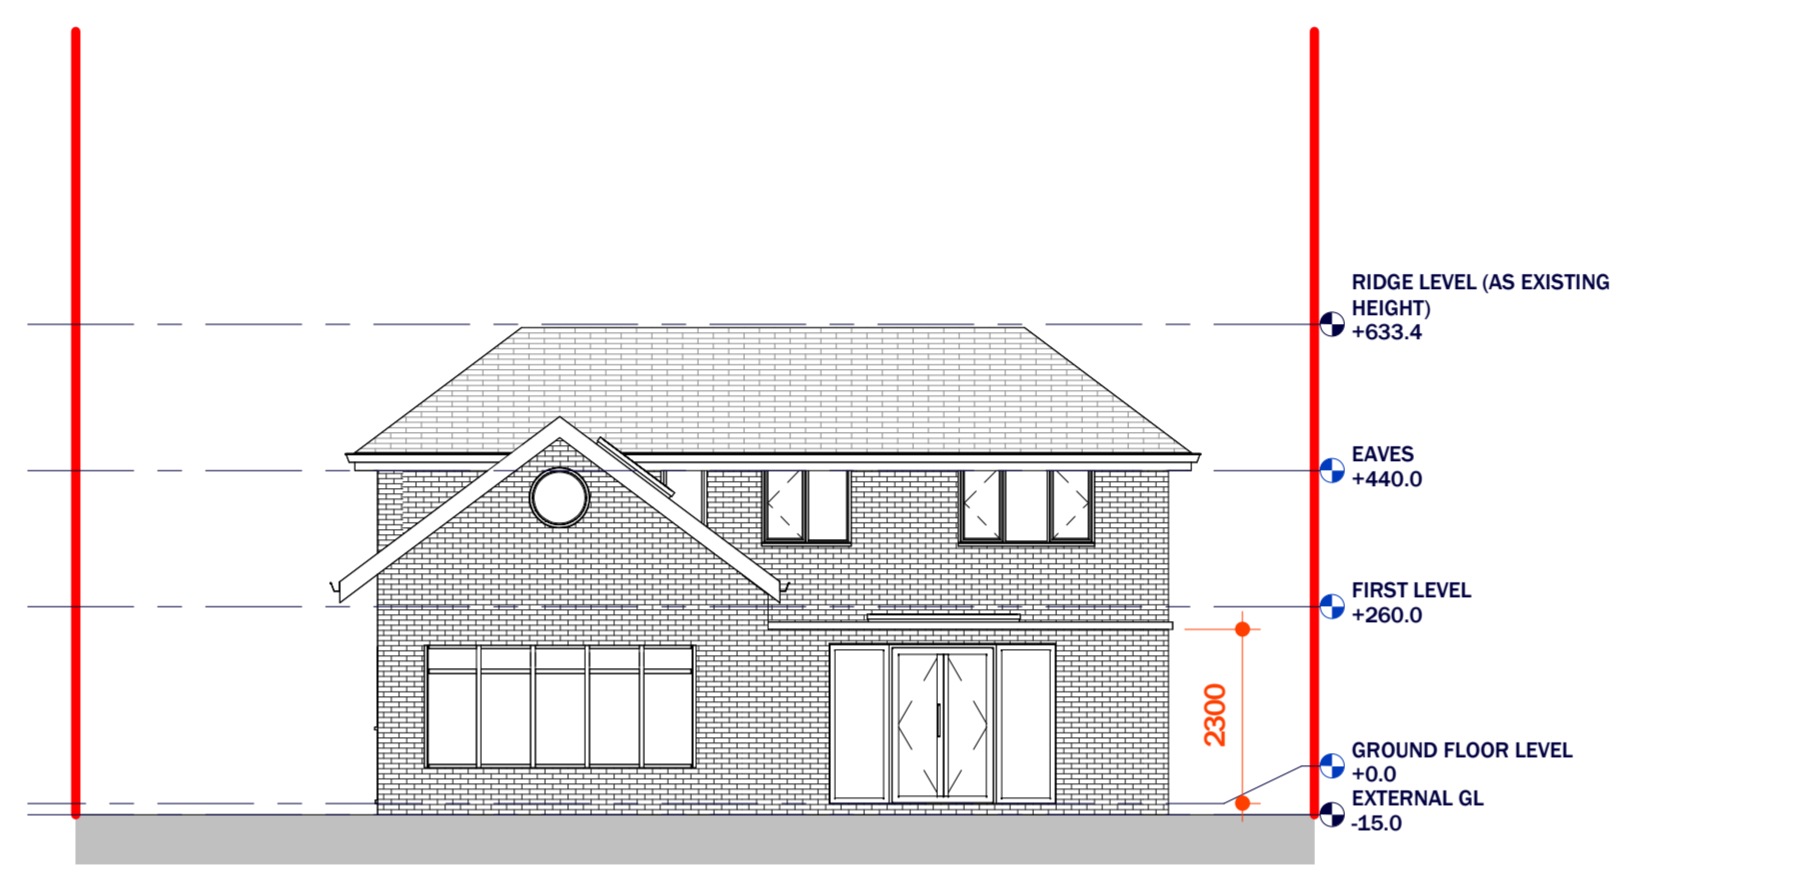


04 REAR ELEVATION
SCALE: 1:100

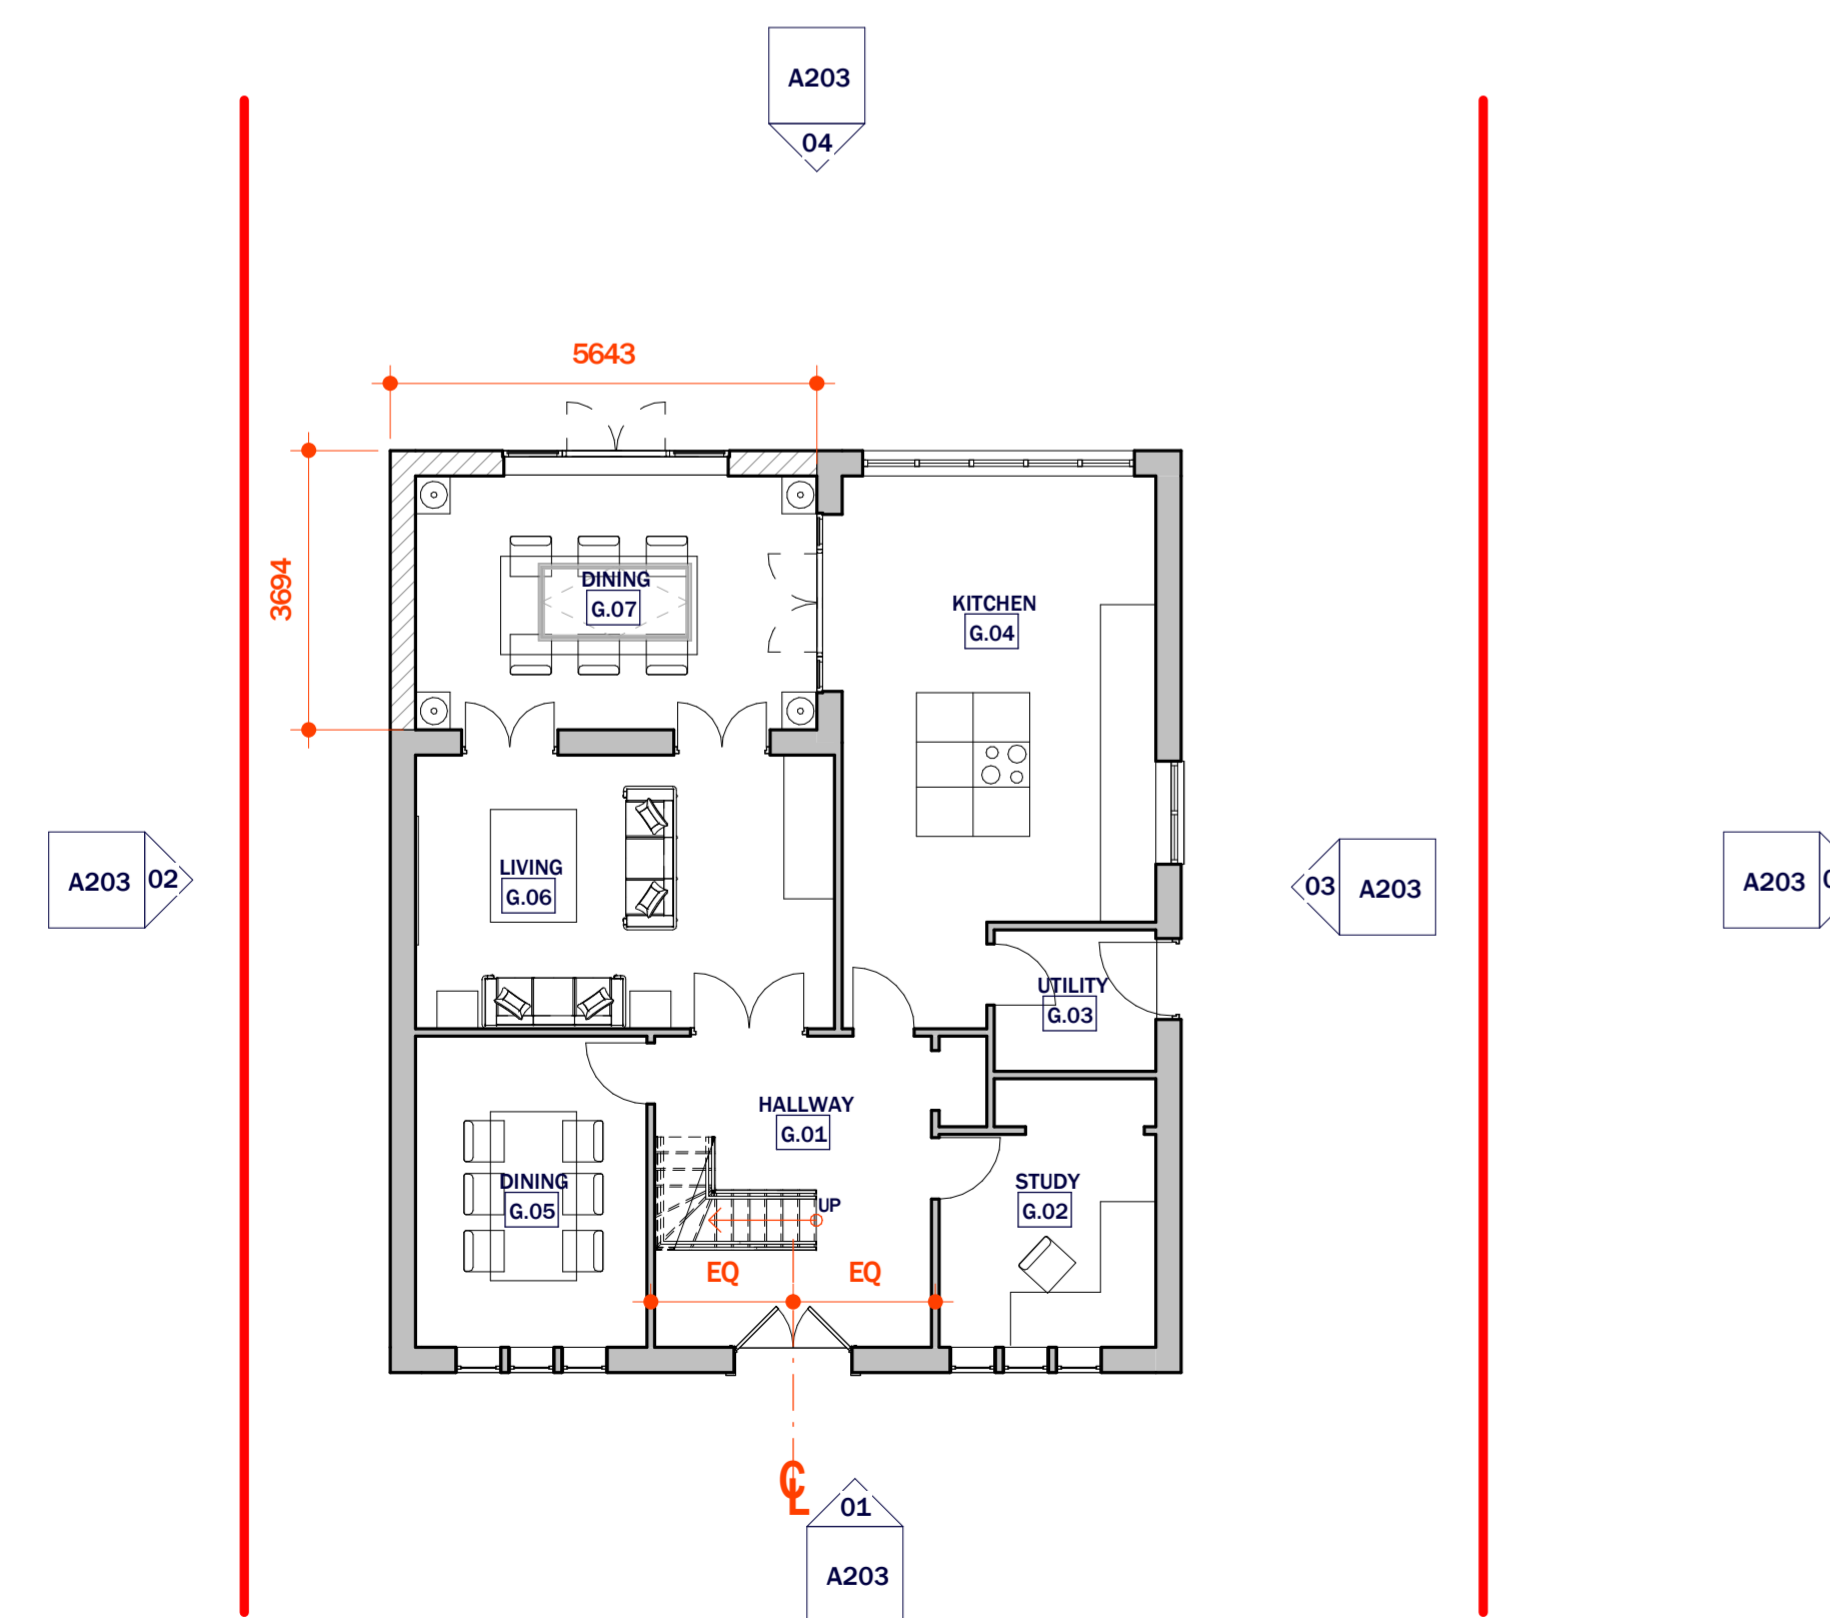

05 PROPOSED GROUND FLOOR PLAN
SCALE: 1:100

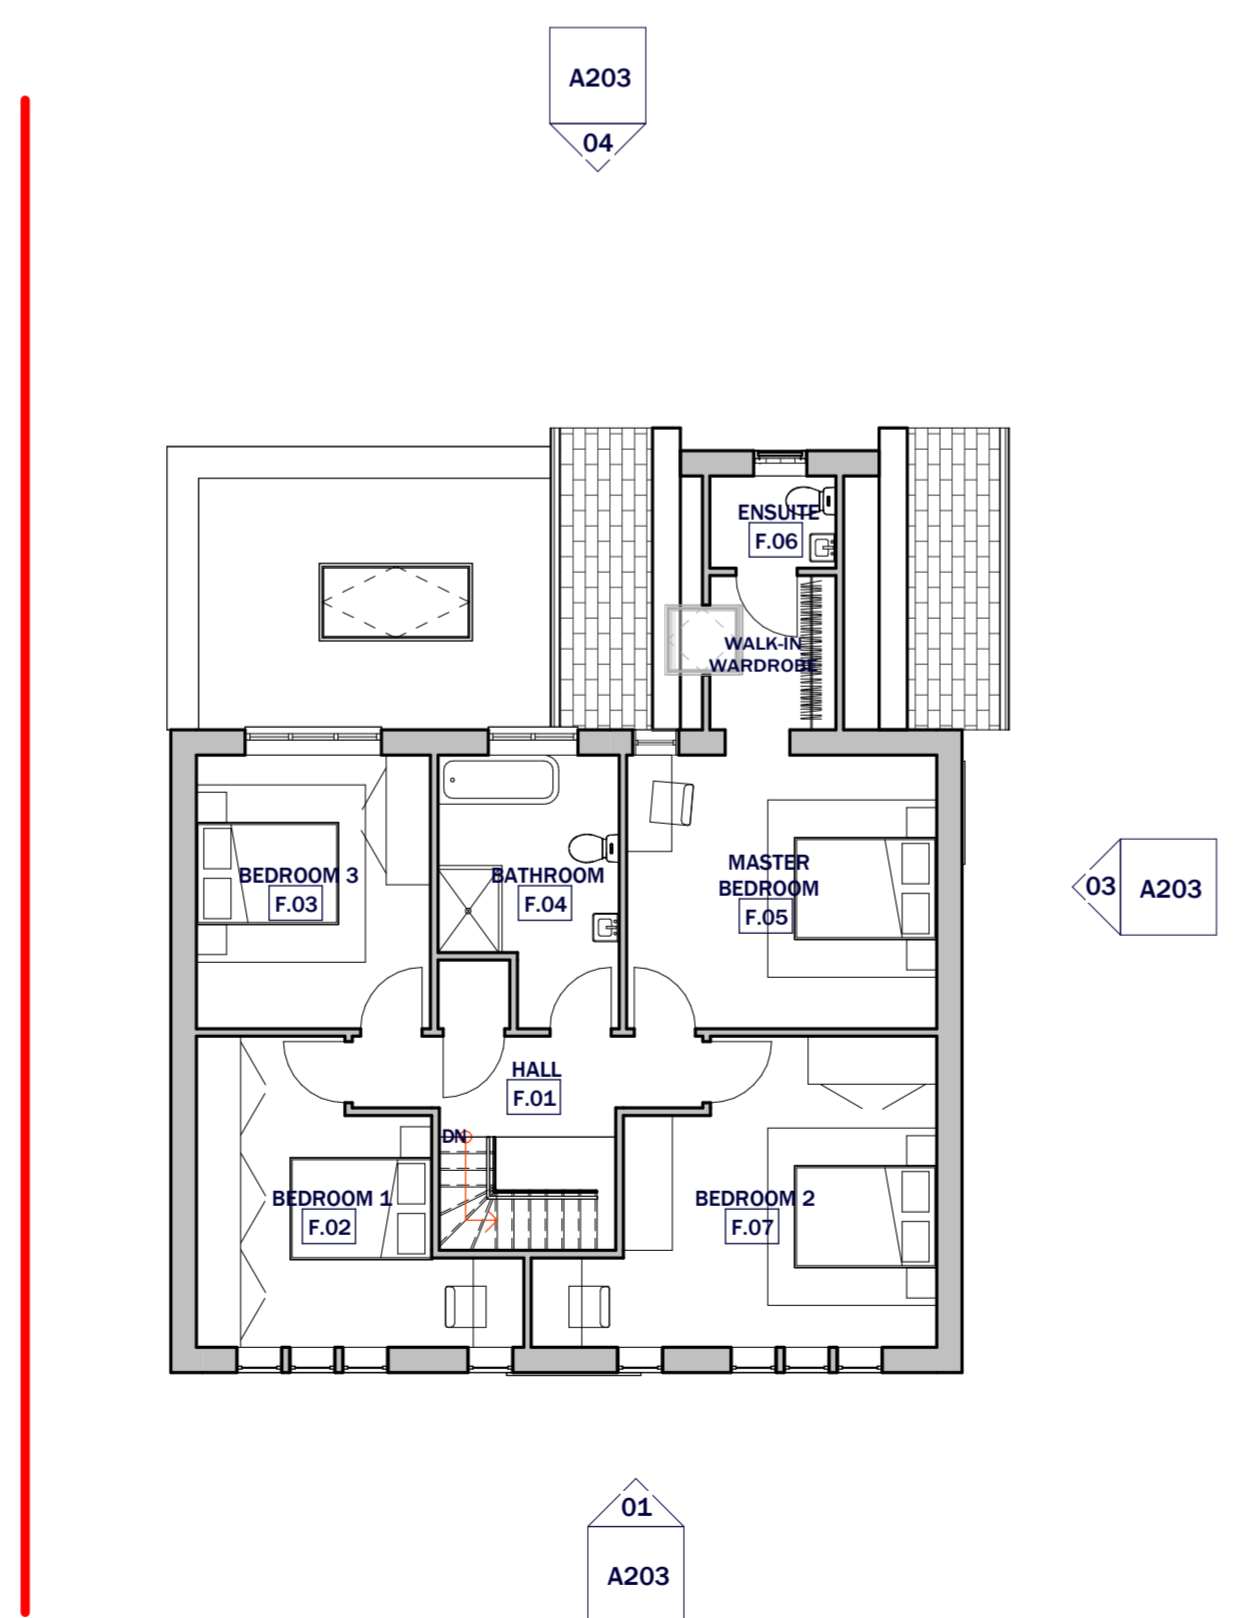

06 PROPOSED FIRST FLOOR PLAN
SCALE: 1:100

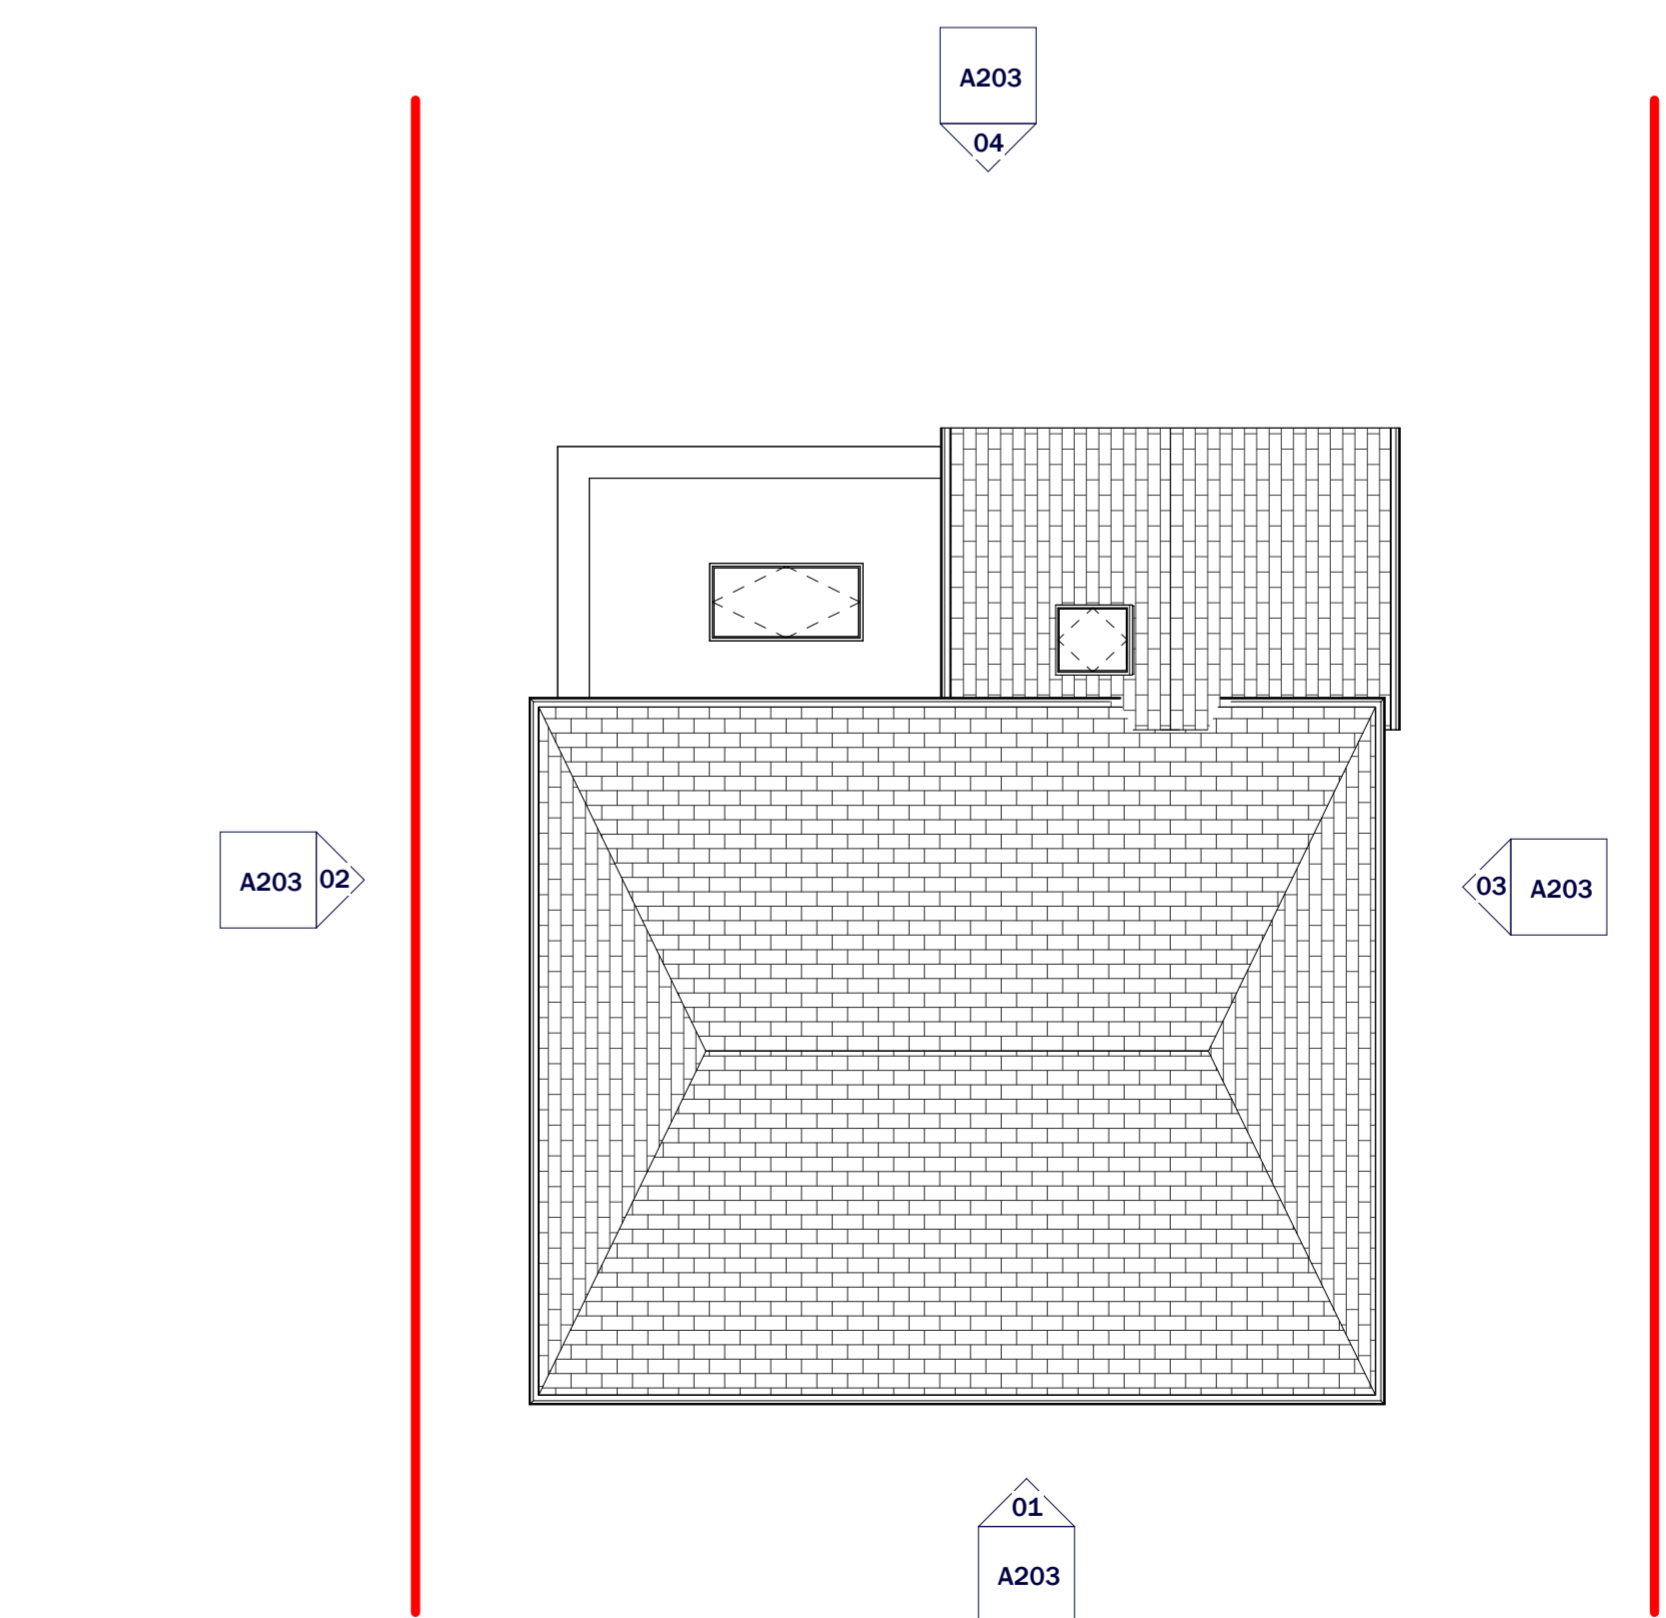

07 PROPOSED ROOF PLAN
SCALE: 1:100

