

NOT FOR CONSTRUCTION

EXISTING
PLANS &
ELEVATIONS


SCALE: As indicated

A103

DRAWN BY: Author



01 FRONT ELEVATION
SCALE: 1 : 100

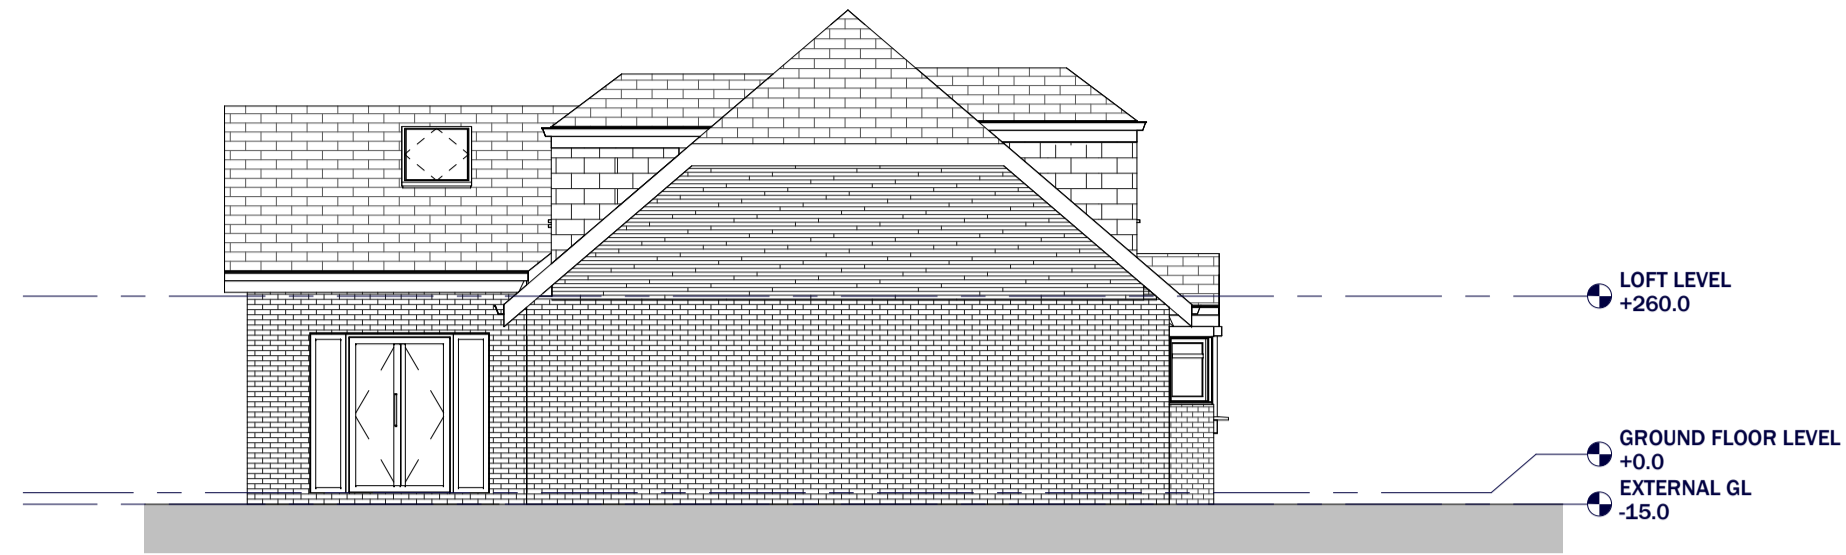


02 SIDE ELEVATION 01
SCALE: 1 : 100




03 SIDE ELEVATION 02
SCALE: 1 : 100




04 REAR ELEVATION
SCALE: 1 : 100

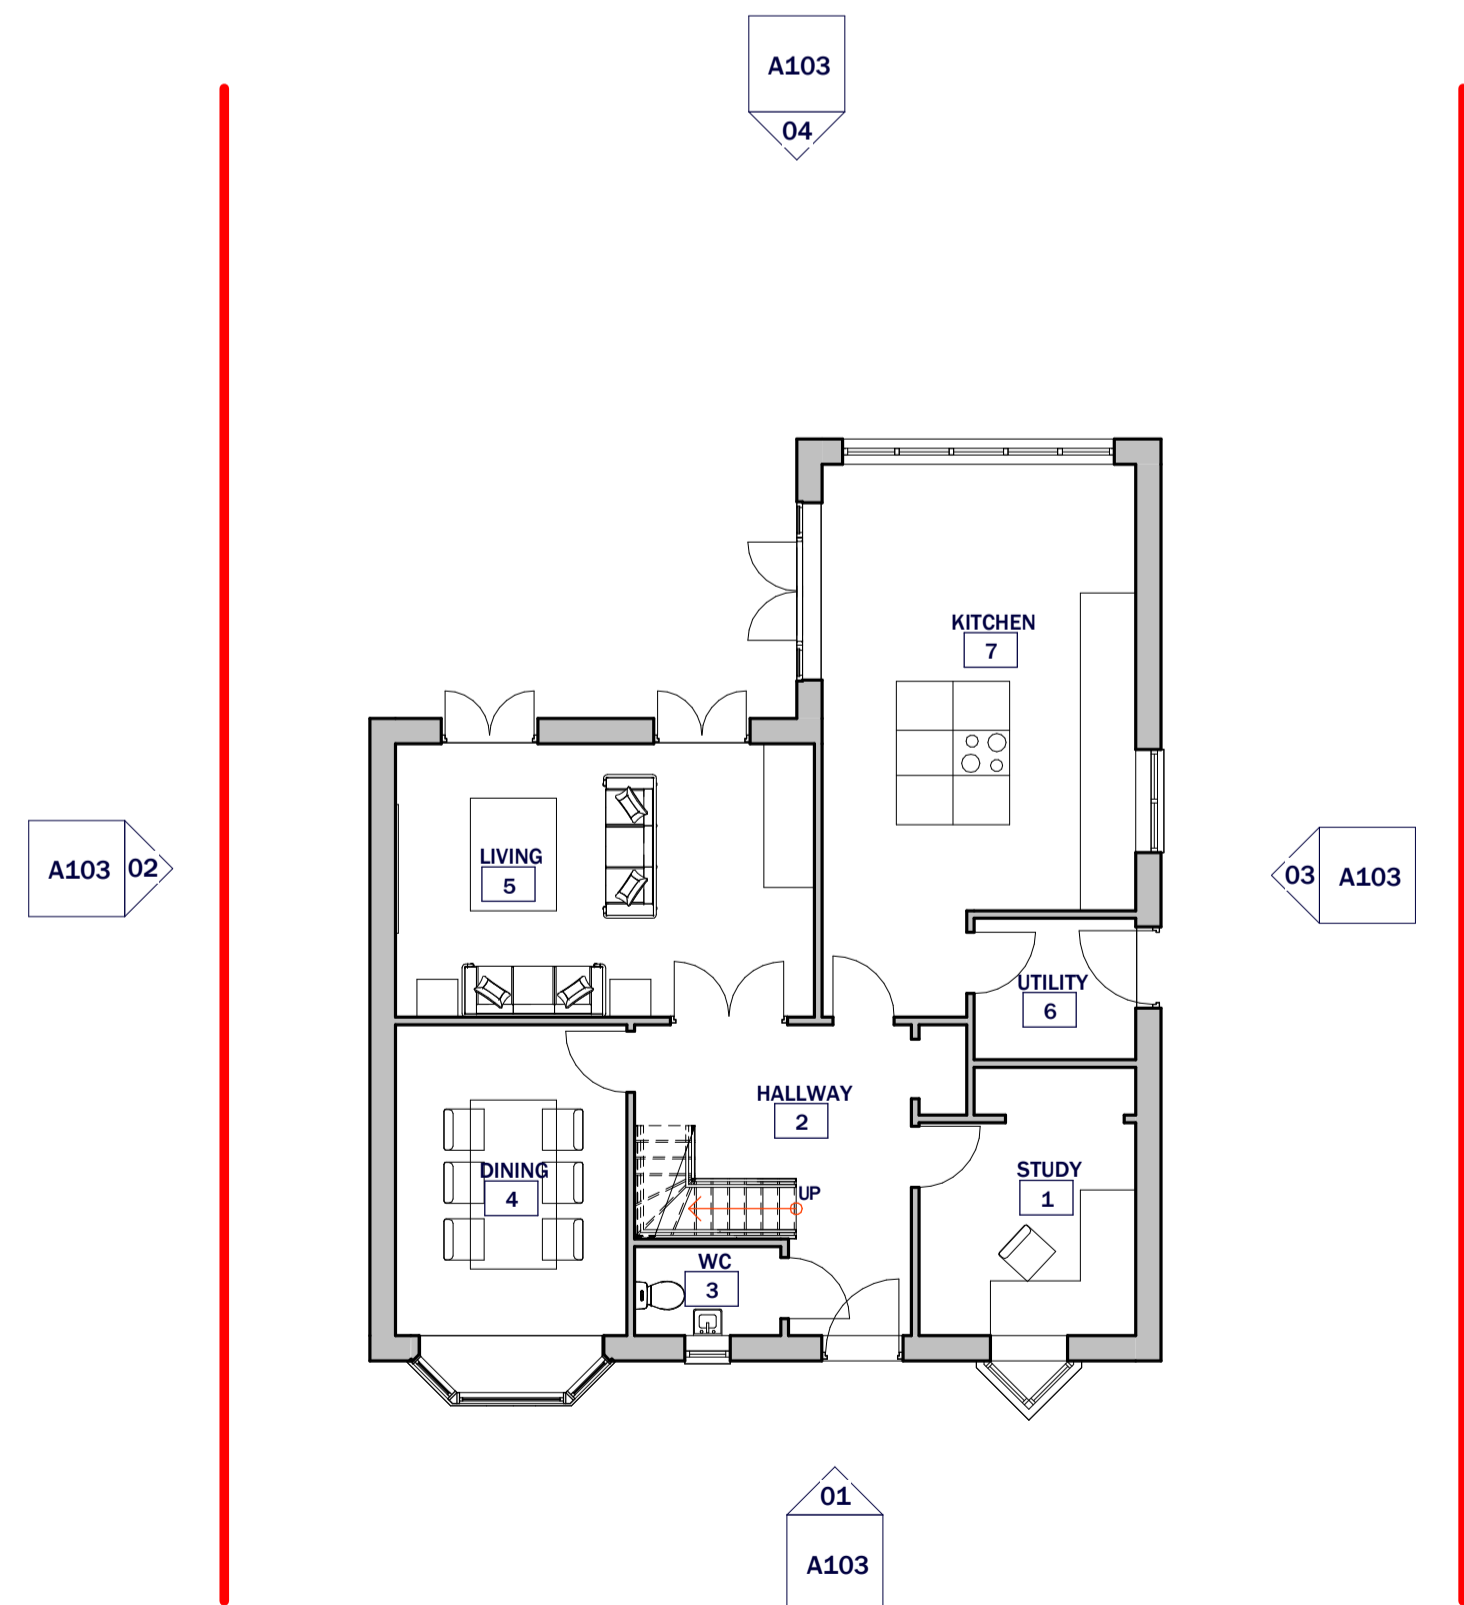

05 EXISTING GF FLOOR PLAN
SCALE: 1 : 100

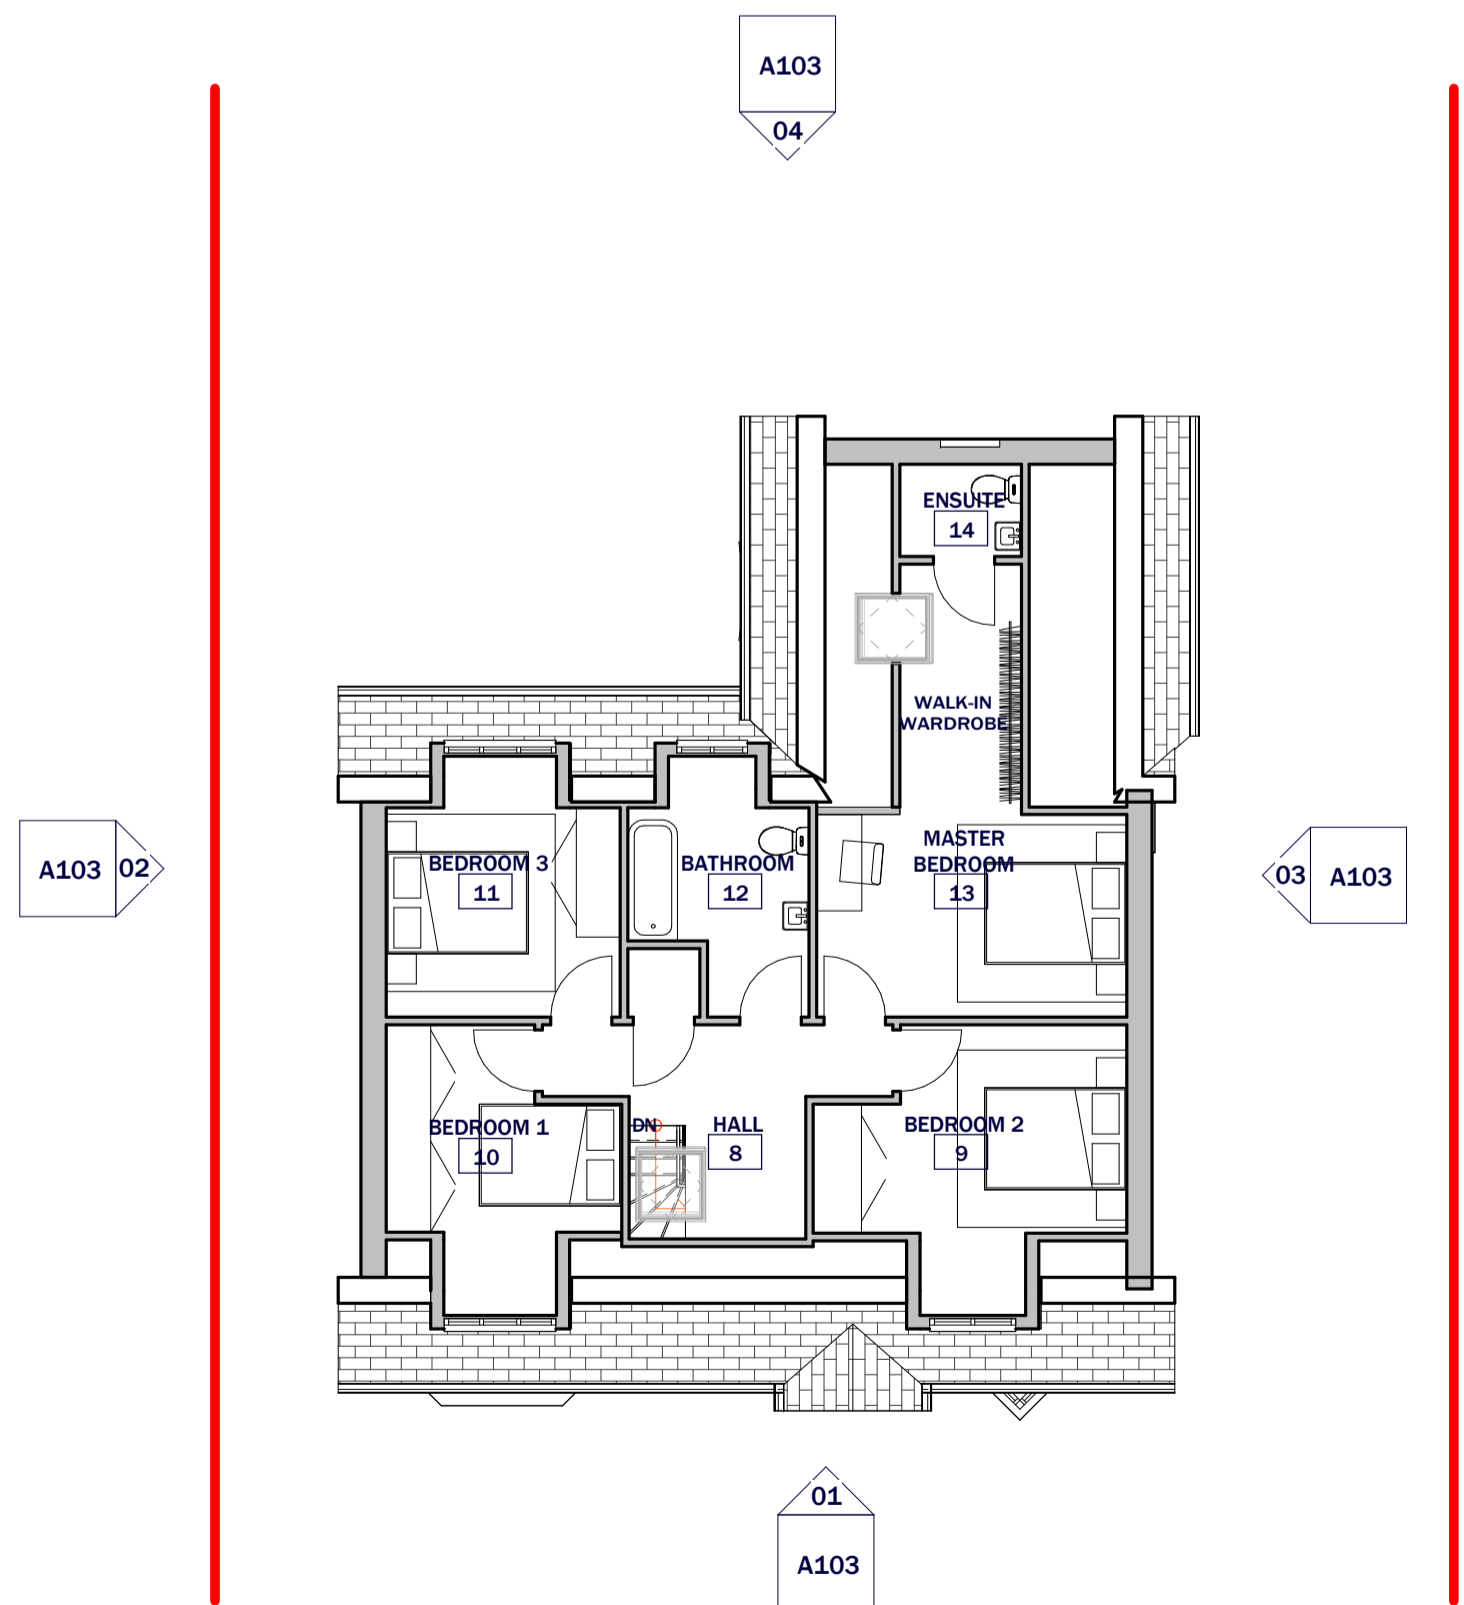

06 EXISTING LOFT PLAN
SCALE: 1 : 100

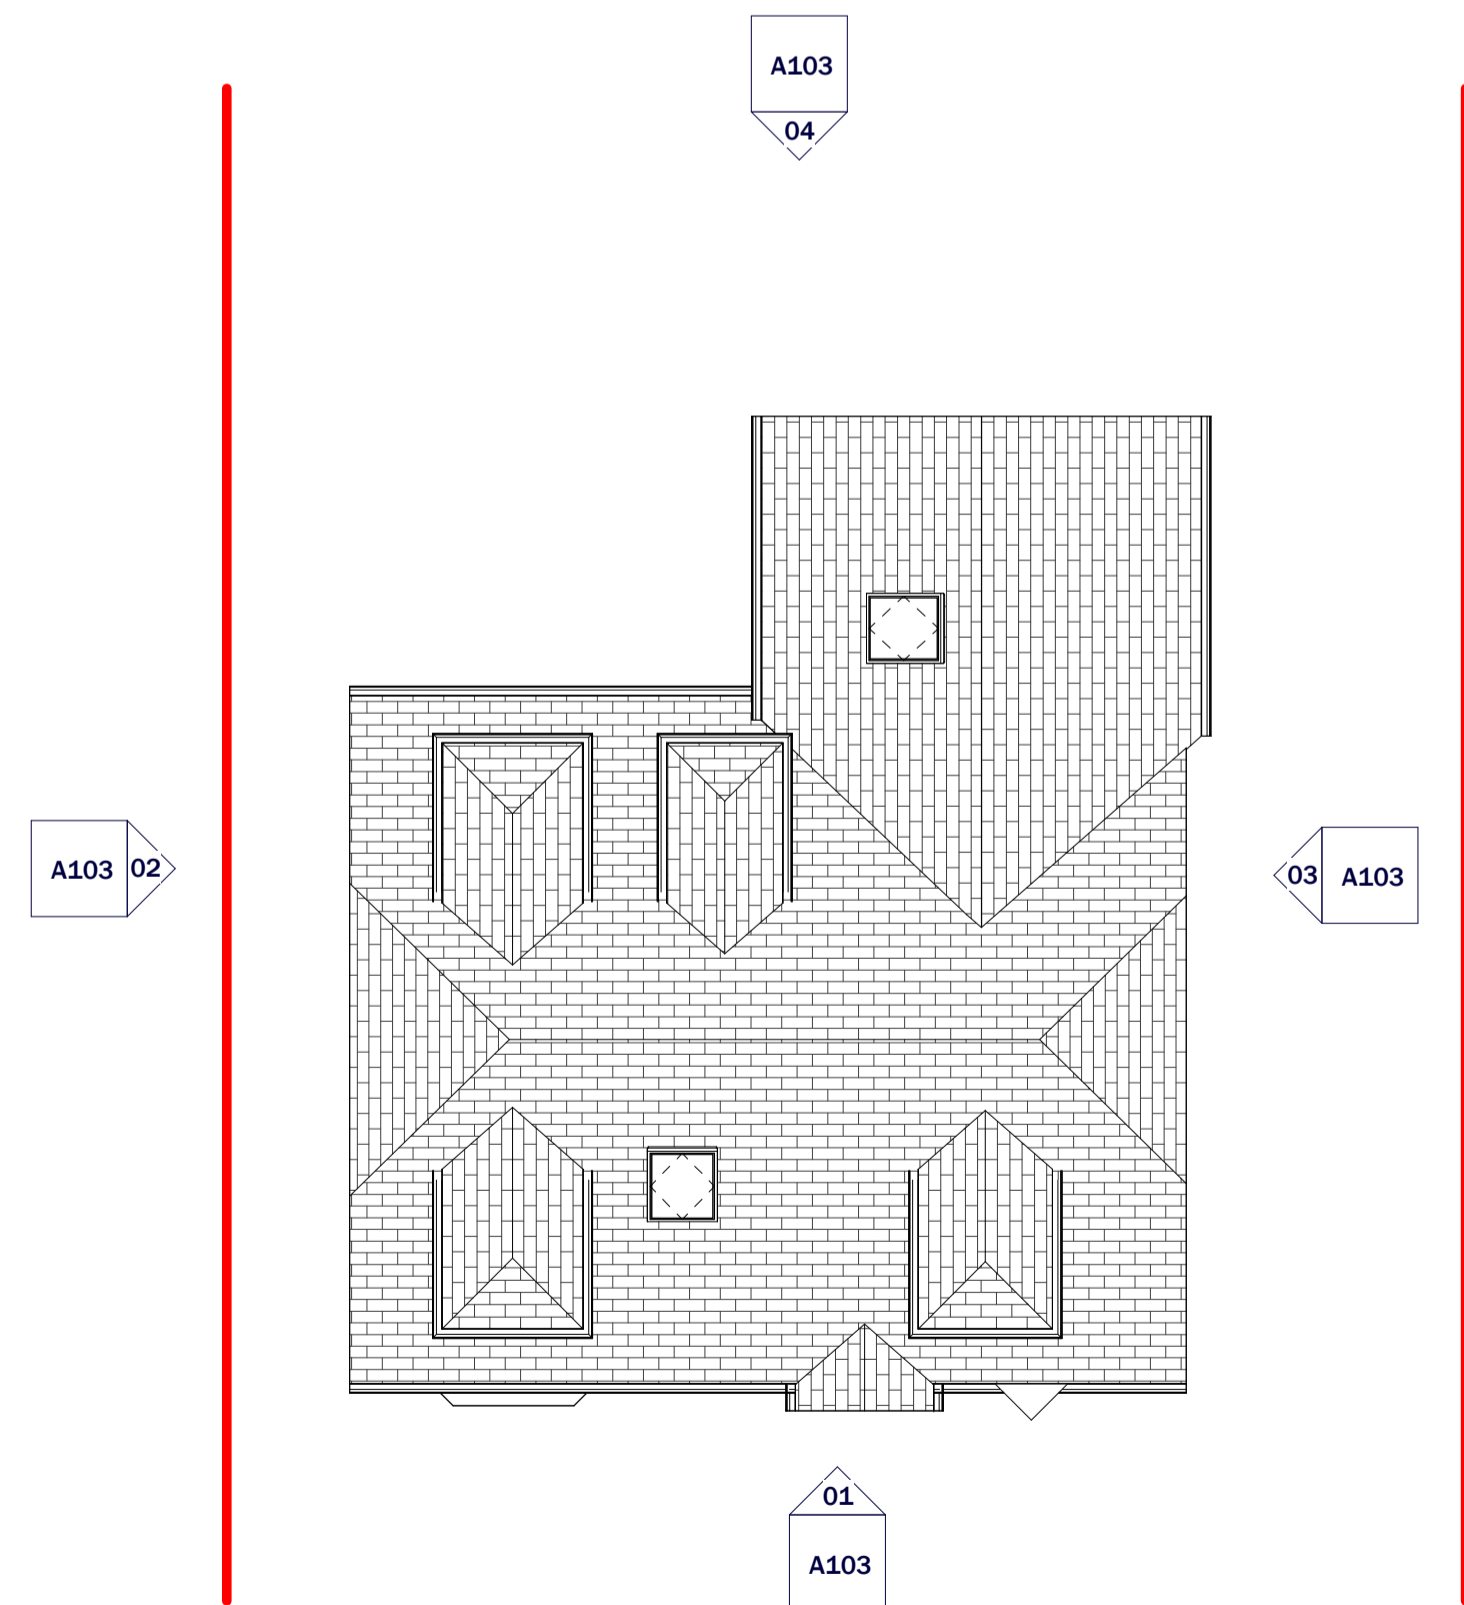

07 EXISTING ROOF PLAN
SCALE: 1 : 100

