

new pitched roof over ground floor extensions

new rendered, masonry chimney to full height



new tiled, pitched roof finishes with eaves guttering to match existing to two-storey rear extension

new main roof extended over 1st floor extension with catslide dormer window to front elevation

new pitched roof over ground floor extensions

inline, openable skylight over 1st floor hall into extended main roof slope

no changes to existing main roof over double height living room

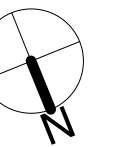 

**GENERAL NOTES**

All written dimensions must be checked on site before work commences on site or in shop. Figured dimensions take preference over those scaled. Discrepancies, where identified, must be reported to the Architect immediately.

Any areas indicated on this drawing are for guidance purposes only. No responsibility is taken for their accuracy.

All work must be carried out in accordance with the Building Regulations and to the satisfaction of the Local Authority.

**STATUS**

**PLANNING**

**CLIENT**

Mr & Mrs Rivers-Moore

**PROJECT**

8 Parkside Close  
East Horsley KT24 5BY

**DRAWING TITLE**

**PROPOSED ROOF PLAN**

SCALE 1:100 @ A3

DATE November 2023

JOB NO. 2139

DWG NO. PLog

REV. -