




Block Plan  
Scale 1:500 @ A1

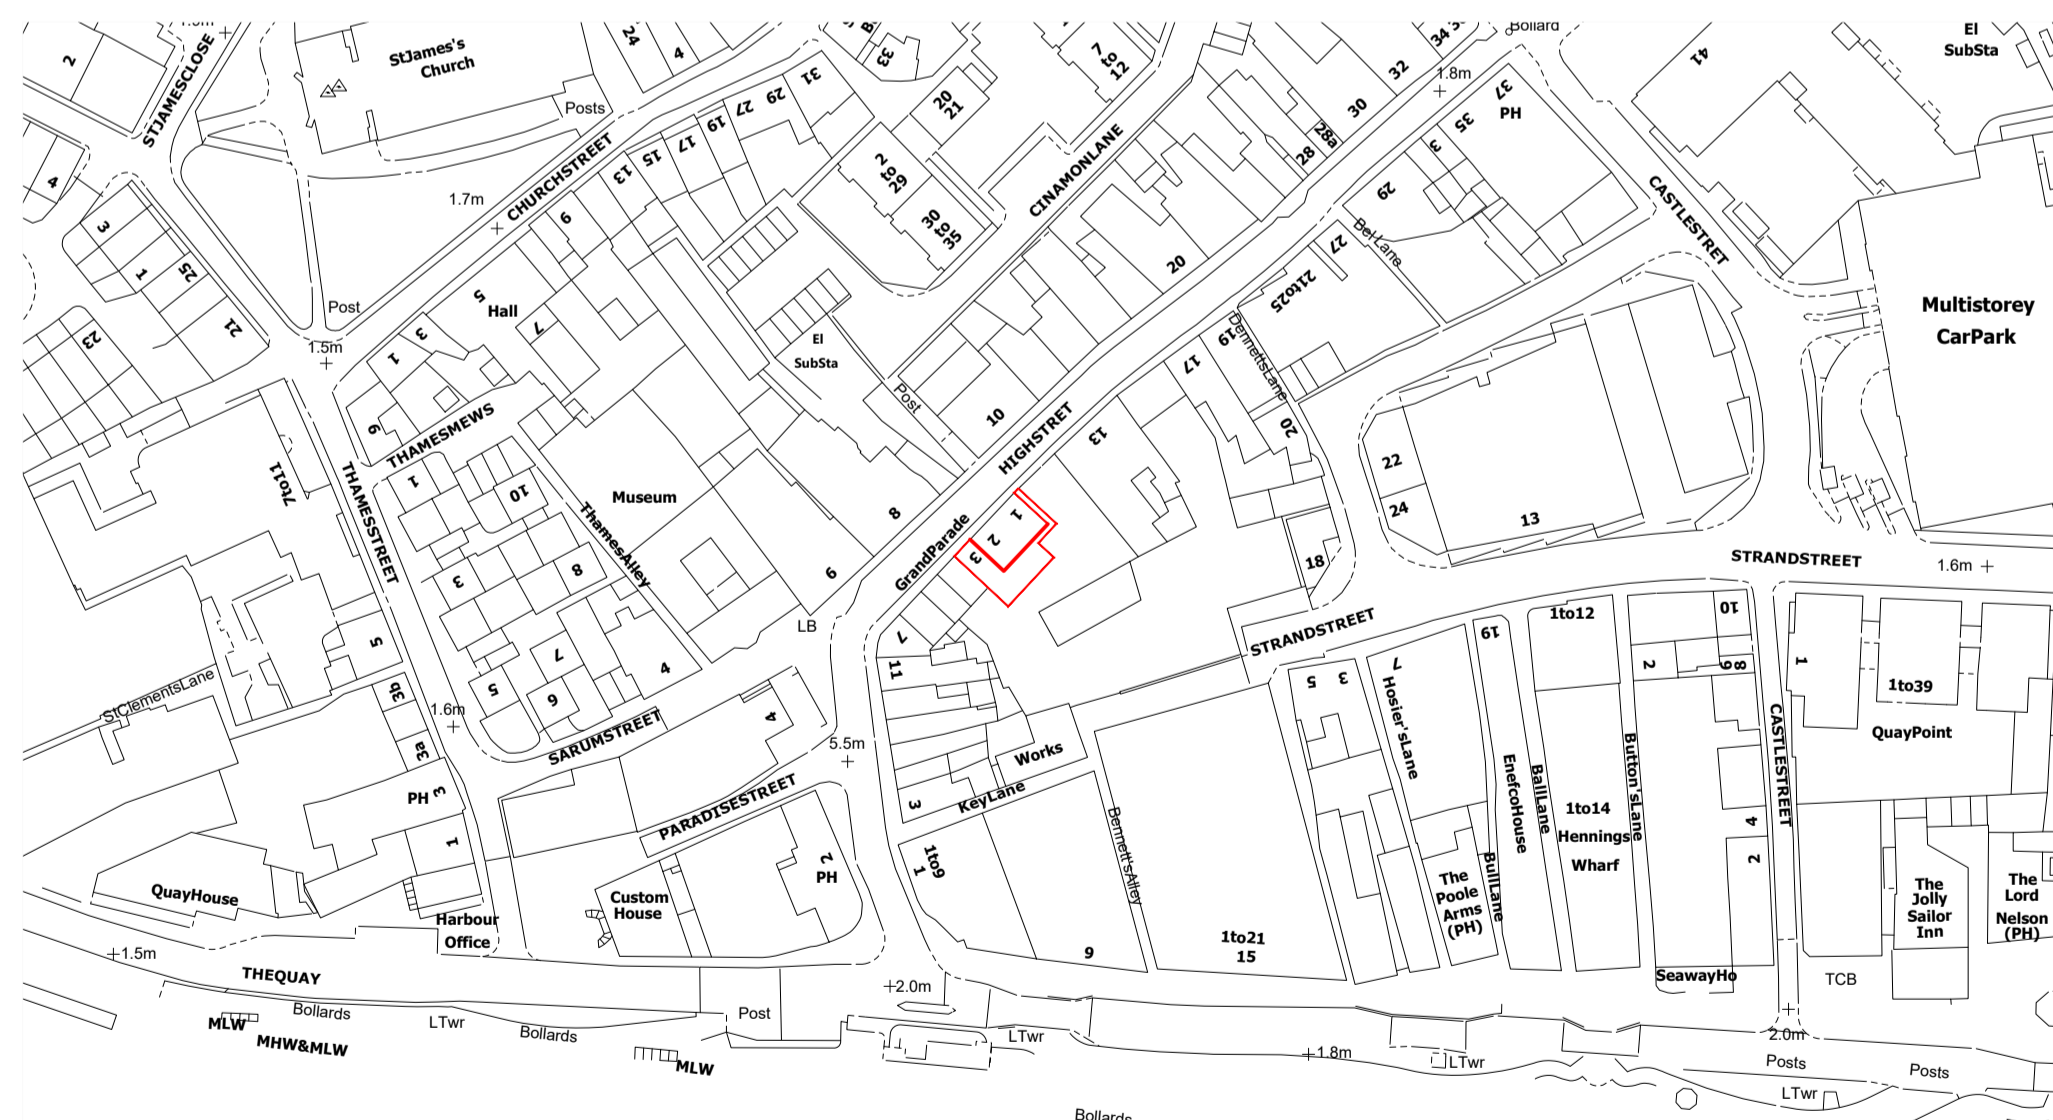

Location Plan  
Scale 1:1250 @ A1

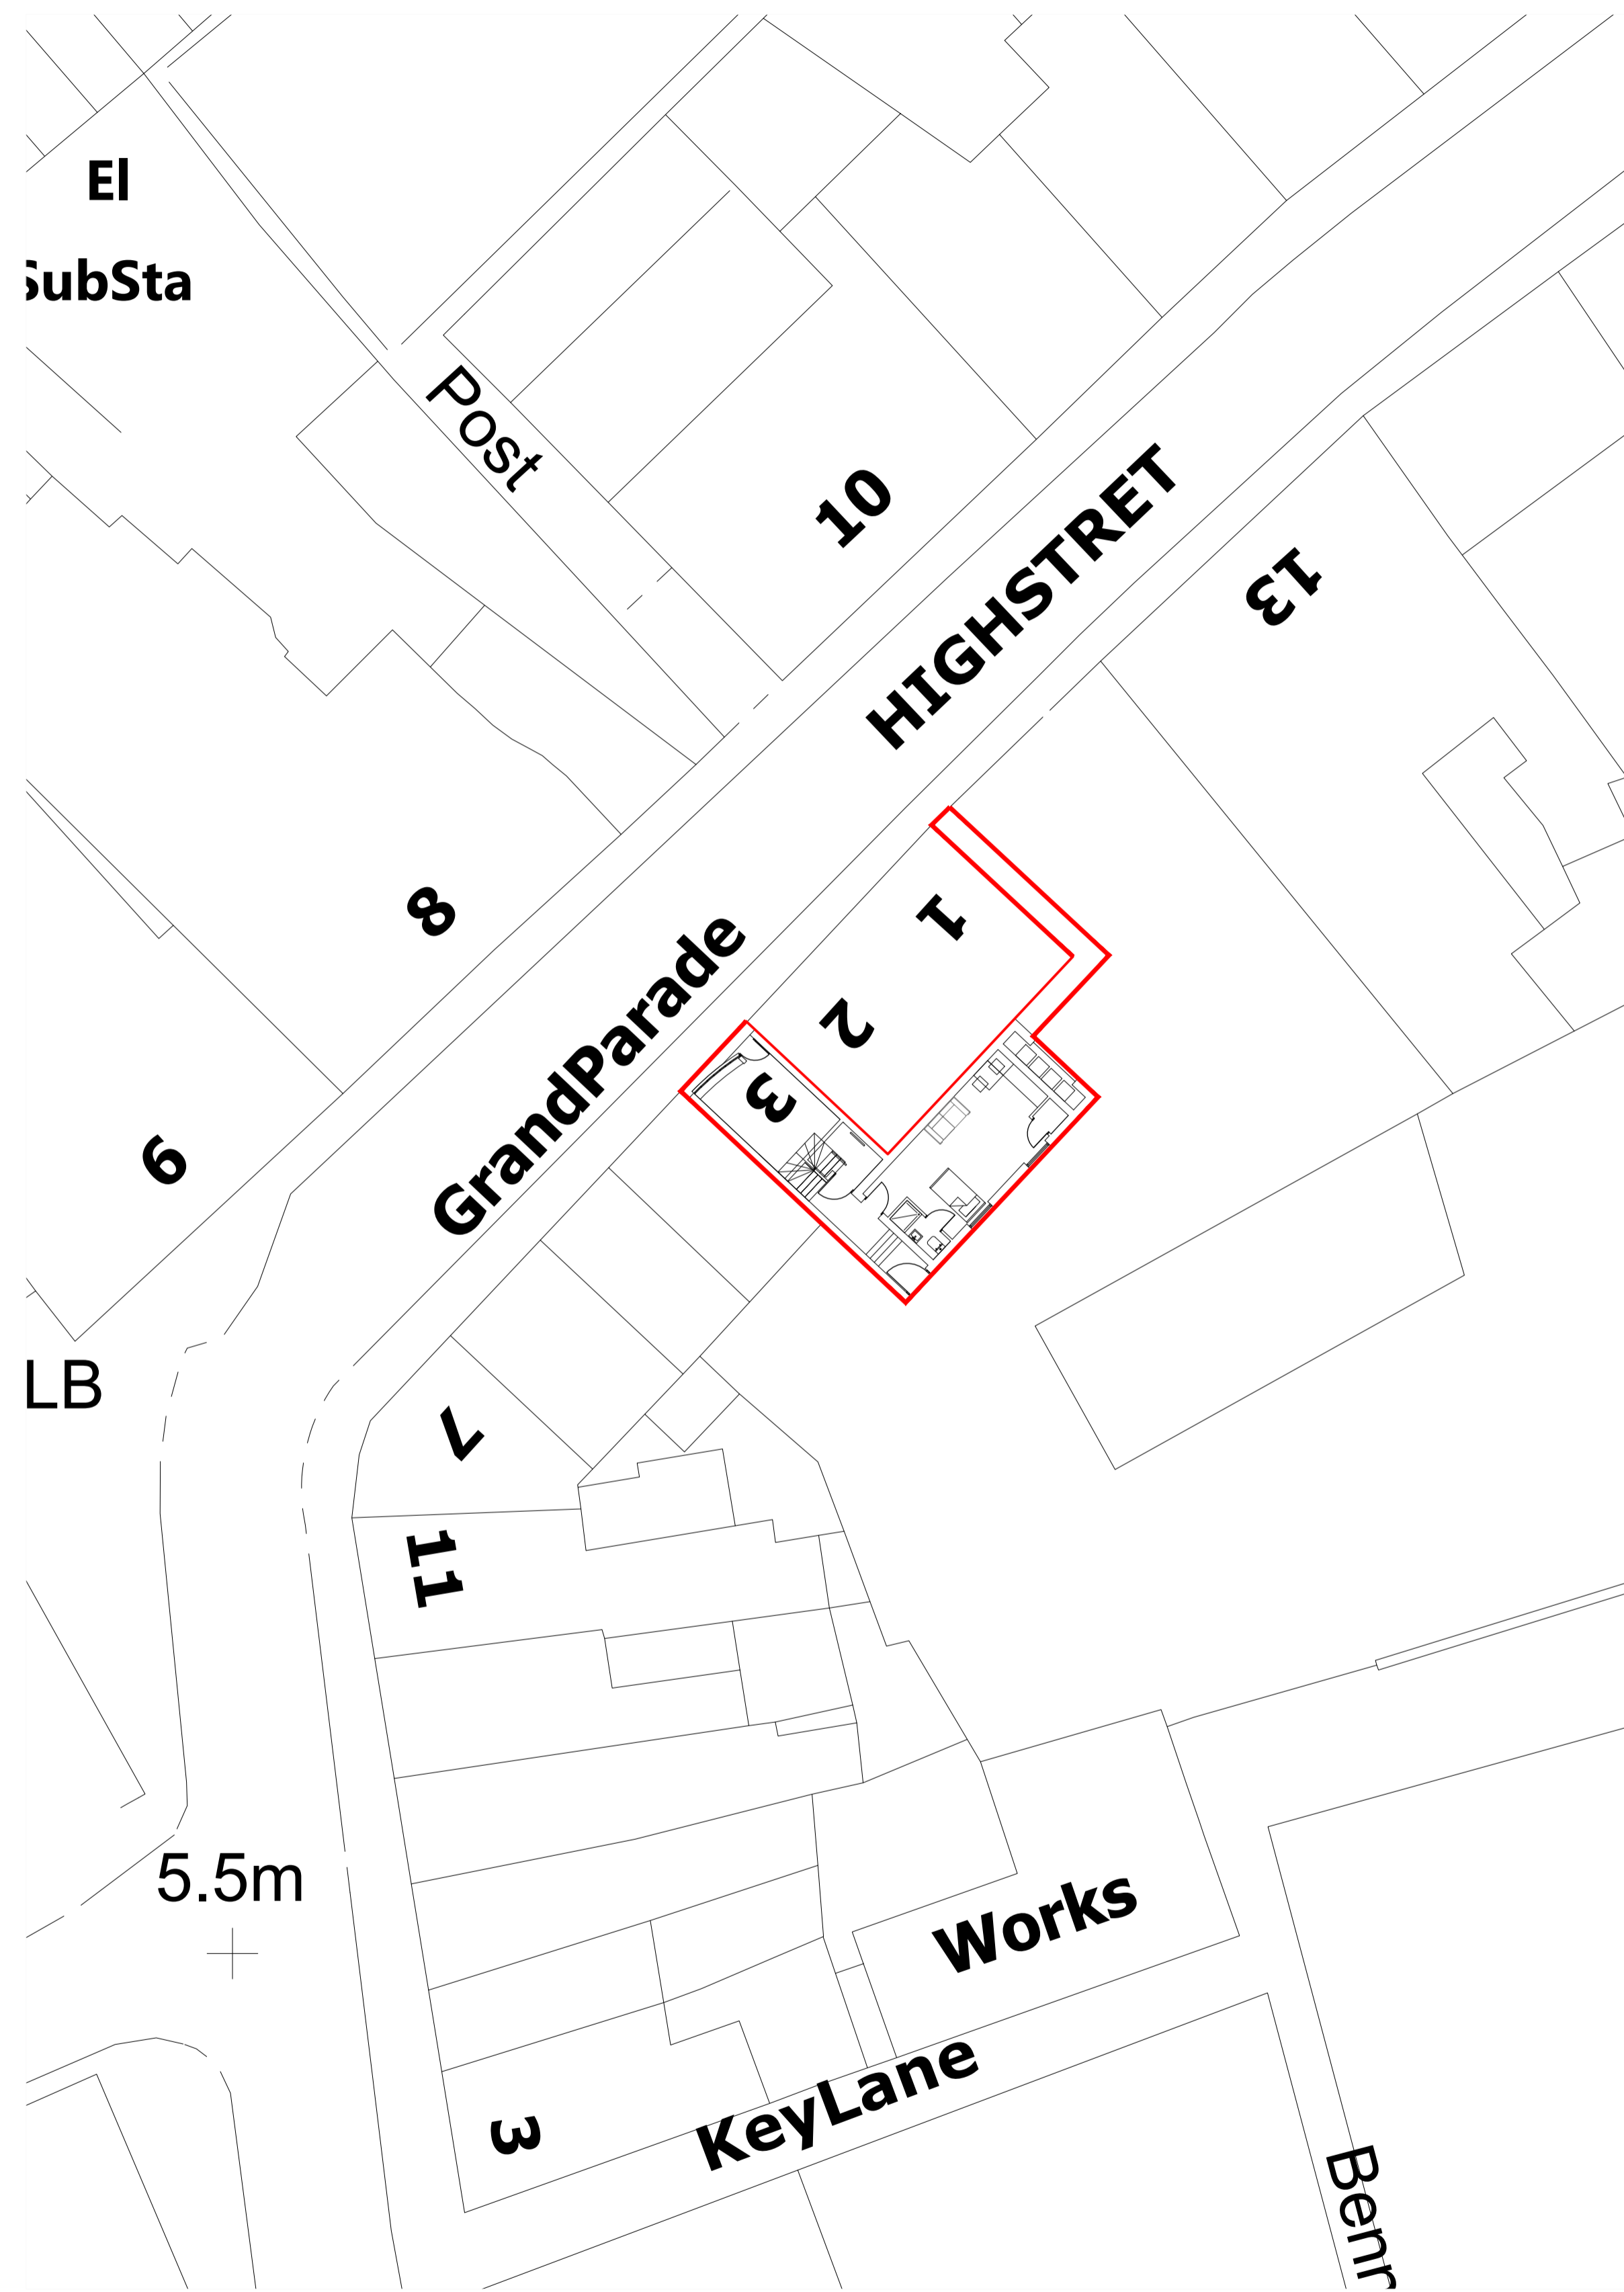

Site Plan  
Scale 1:200 @ A1

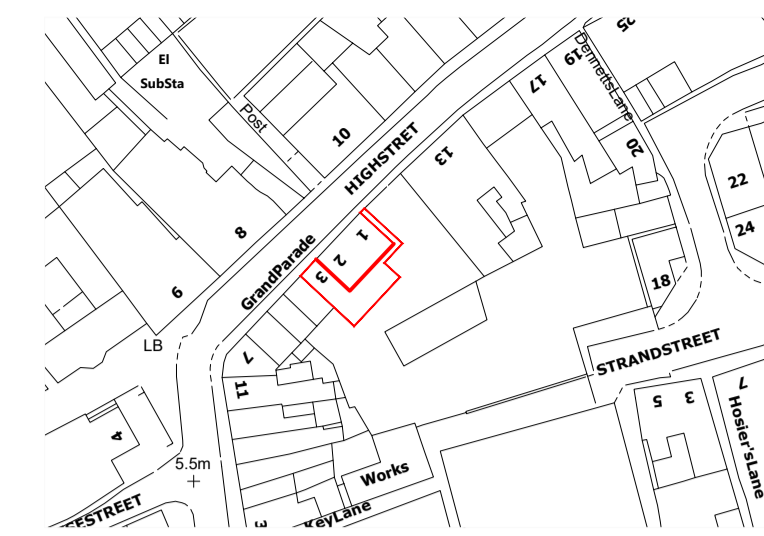

1:1250 Location Plan

Key.	
Boundary	
Demolition	
To Be Removed	

Project. 3 Grand Parade, Poole

Client.

Drawing Title. Block and Location - Site plan

Scale. 1:100 1:50 @ A1

Drawing No. 315.GA.01

# SHORE

Ether House, 23a Worthington Crescent,  
Poole, BH14 8BW

Web - [www.shorearchitecture.co.uk](http://www.shorearchitecture.co.uk)

Email - [office@shorearchitecture.co.uk](mailto:office@shorearchitecture.co.uk)

These drawings are for planning application purposes only and may require additional details prior to a Building regs application. All the dimensions to be checked on site prior to commencement of work. Do not scale from drawing.

