

1:1250 Location Plan




Proposed Front Elevations
Scale 1:100 @ A1


Proposed Side Elevations
Scale 1:100 @ A1

Proposed Rear Elevations
Scale 1:100 @ A1


Proposed Side Elevations
Scale 1:100 @ A1

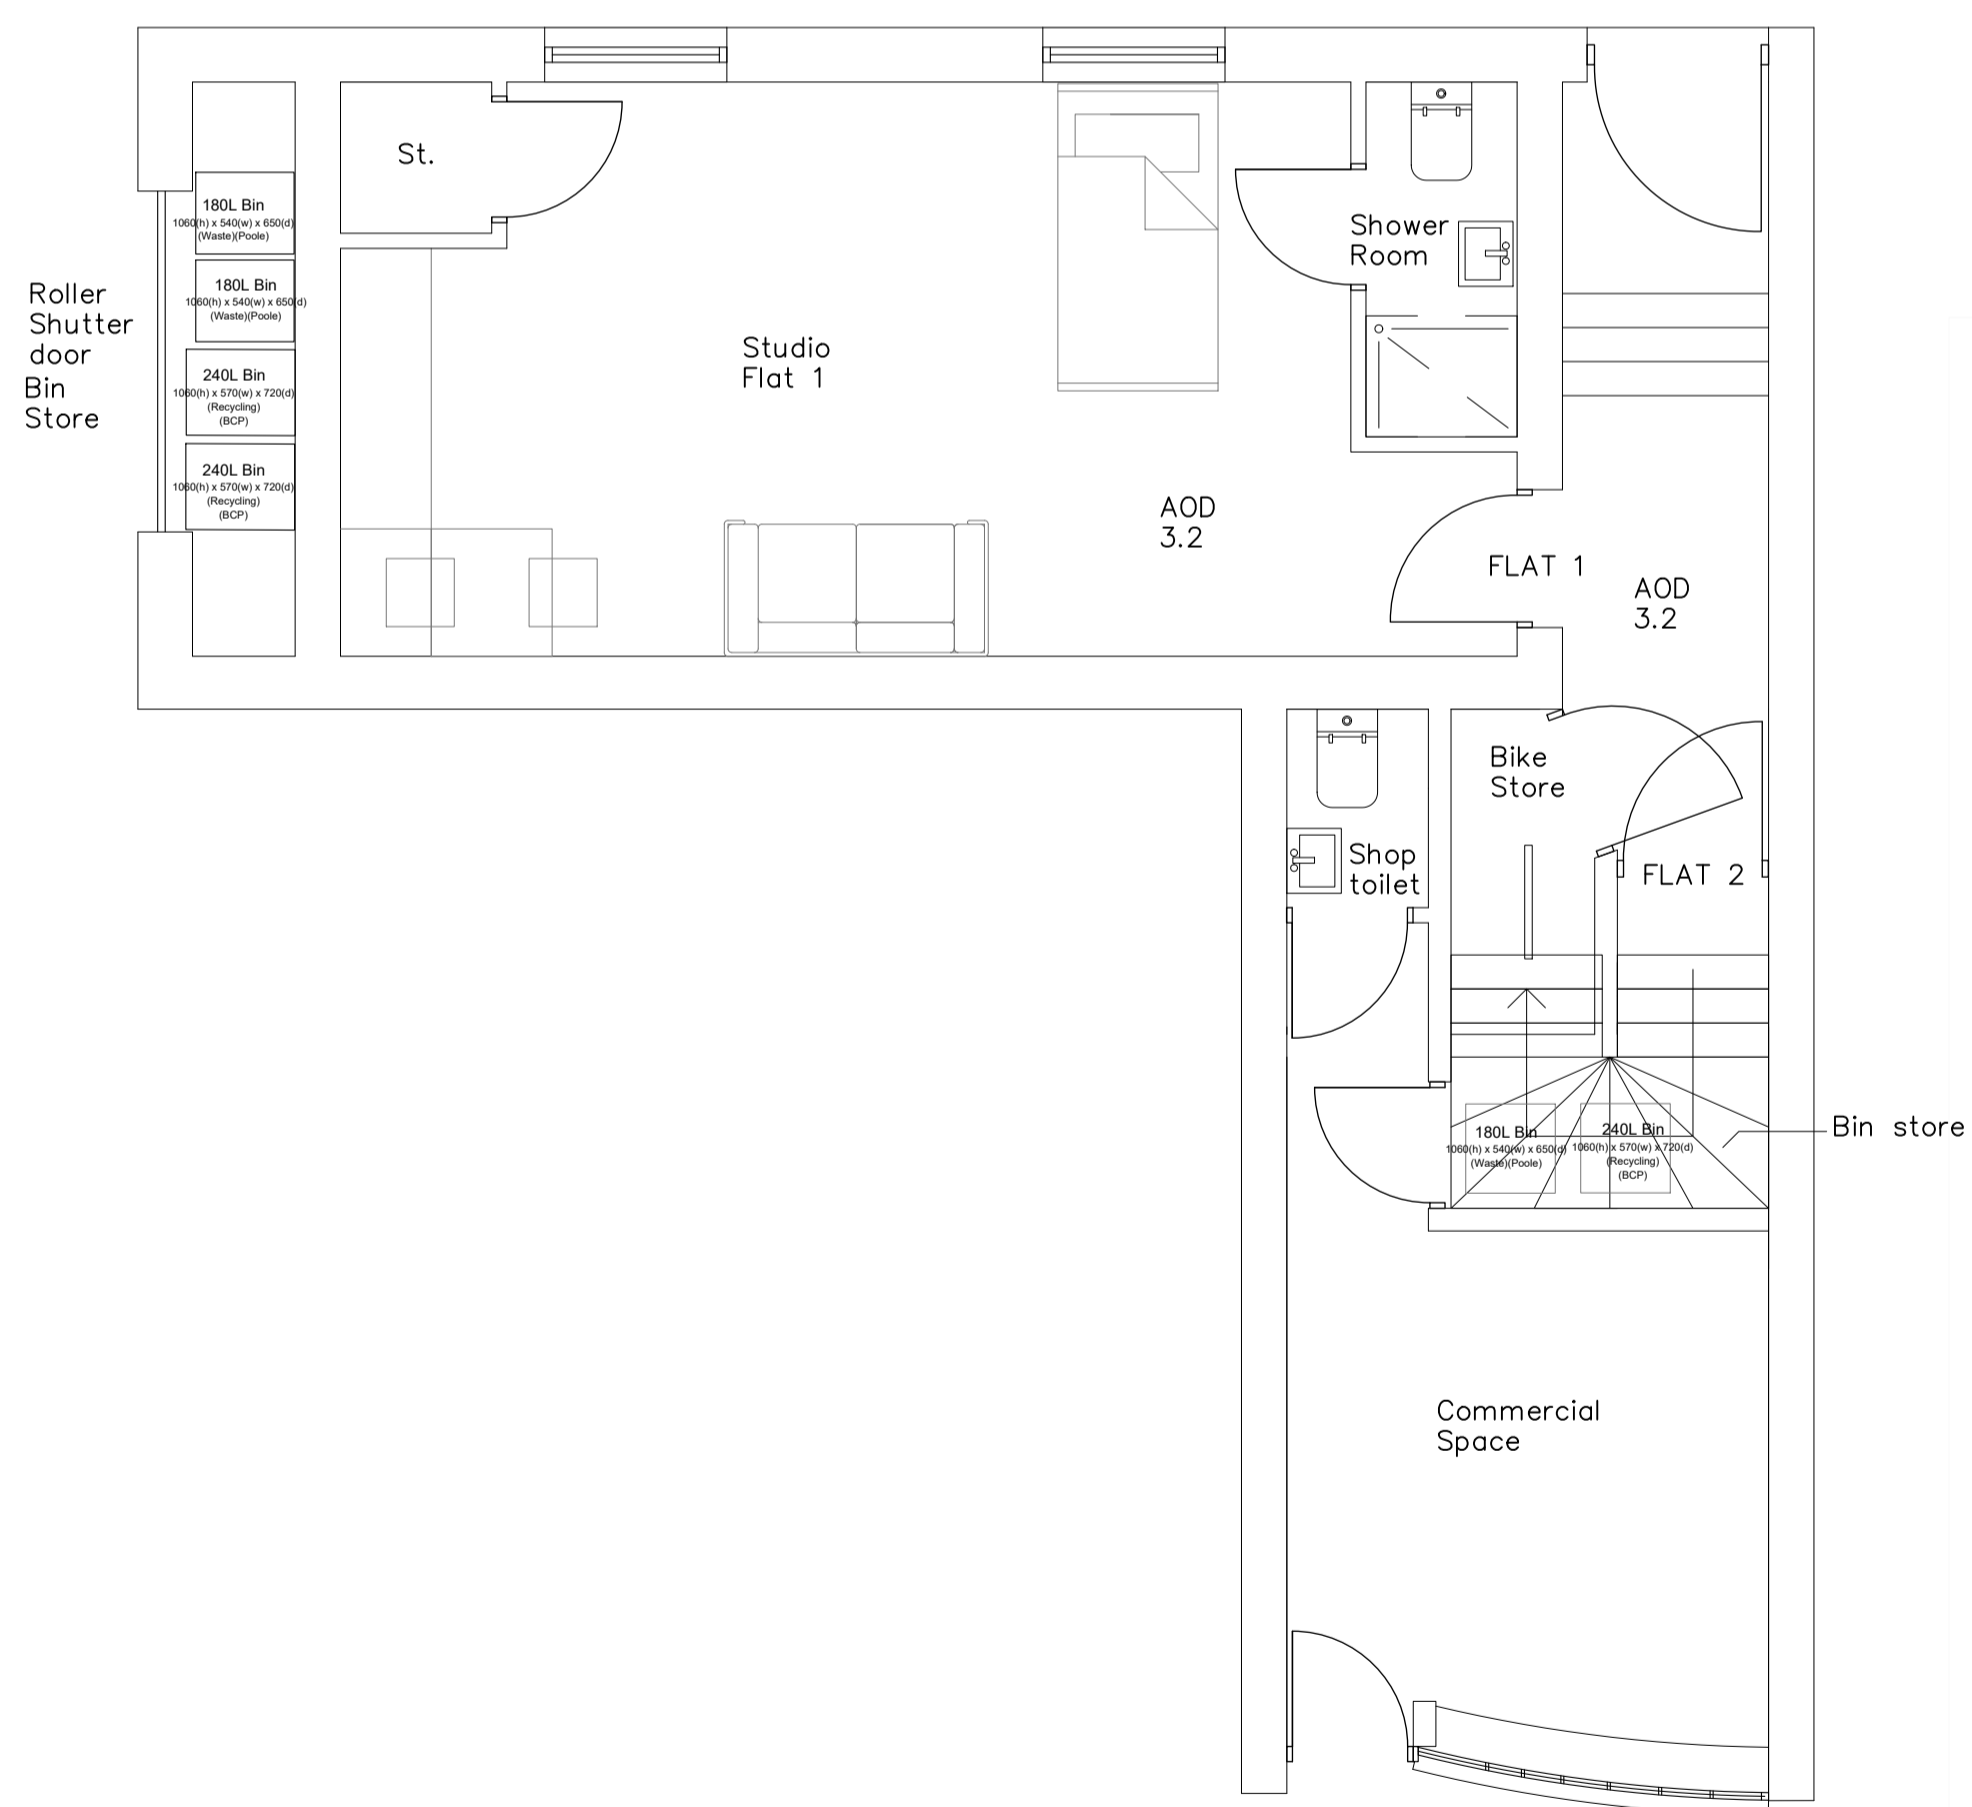


Proposed Ground Floor Plans
Scale 1:50 @ A1

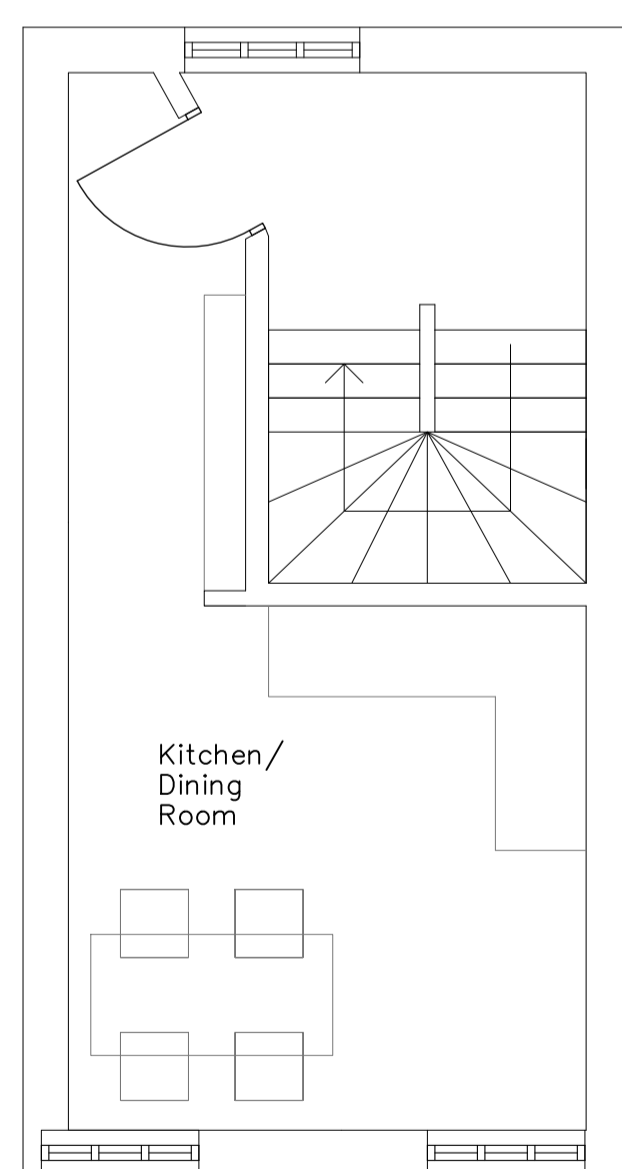

Proposed First Floor Plans
Scale 1:50 @ A1

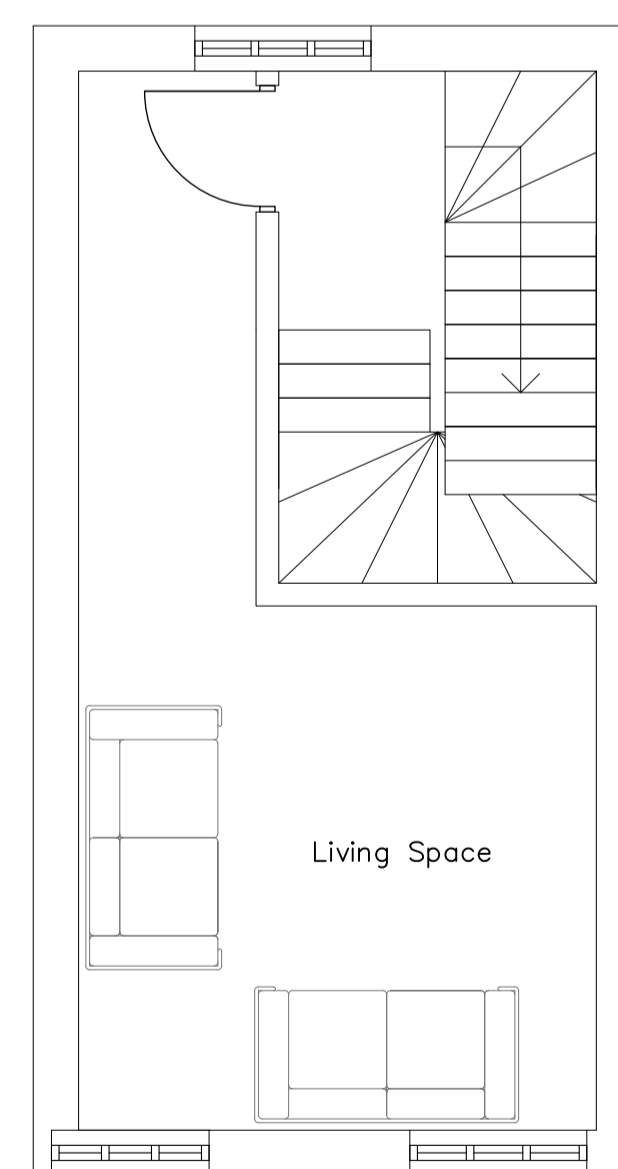

Proposed Second Floor Plans
Scale 1:50 @ A1

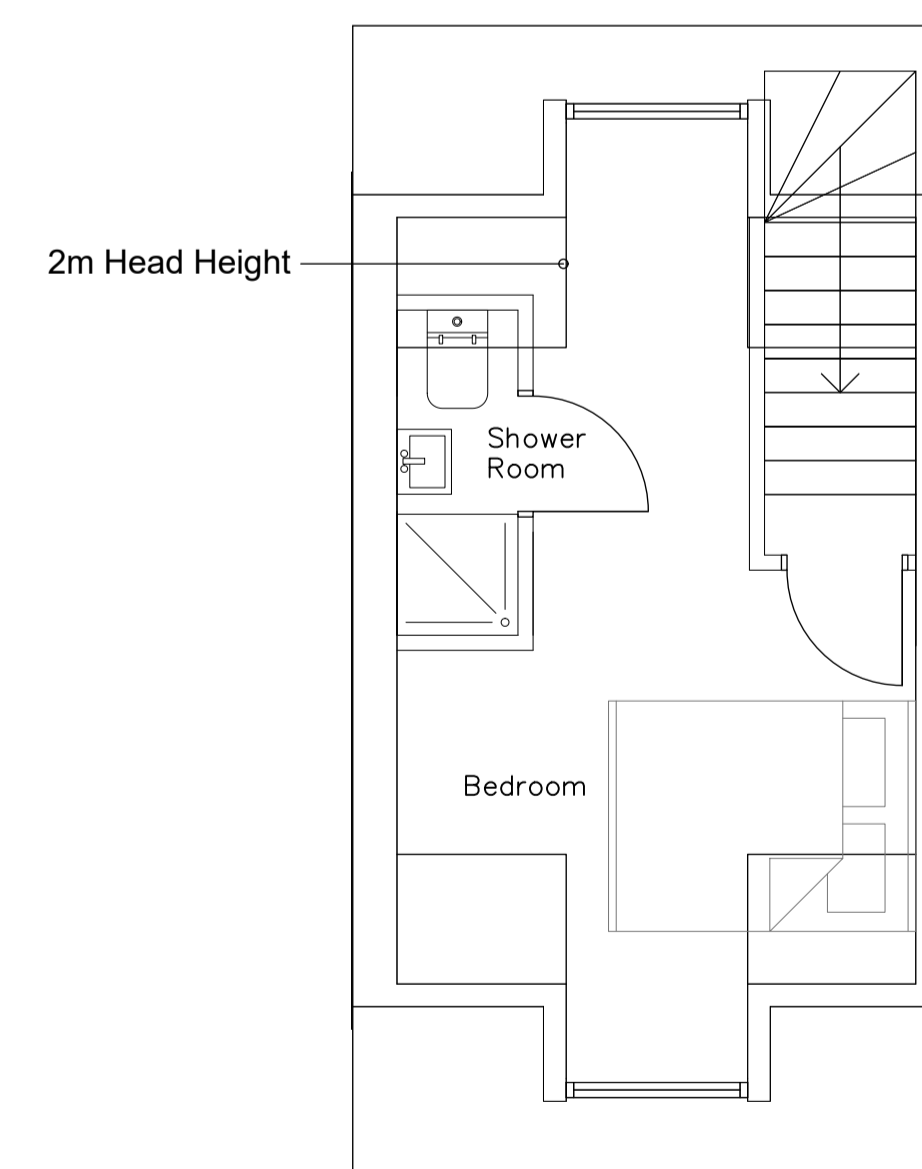

Proposed Third Floor Plans
Scale 1:50 @ A1

Project.	Grand Parade, Poole BH15 1AD
Client.	-
Drawing Title.	Sketch Scheme Opt 2 Proposed Floor Plans and Proposed Elevations
Scale.	1:100, 1:50 @ A1
Drawing No.	316.SK.02a

SHORE

Either House, 23a Worthington Crescent,
Poole, BH14 8BW
Web - www.shorearchitecture.co.uk
Email - office@shorearchitecture.co.uk

These drawings are for planning application purposes only and may require additional details prior to a Building regs application. All the dimensions to be checked on site prior to commencement of work. Do not scale from drawing.

