




**Proposed Ground Floor Plan**  
scale: 1:50 @ A1

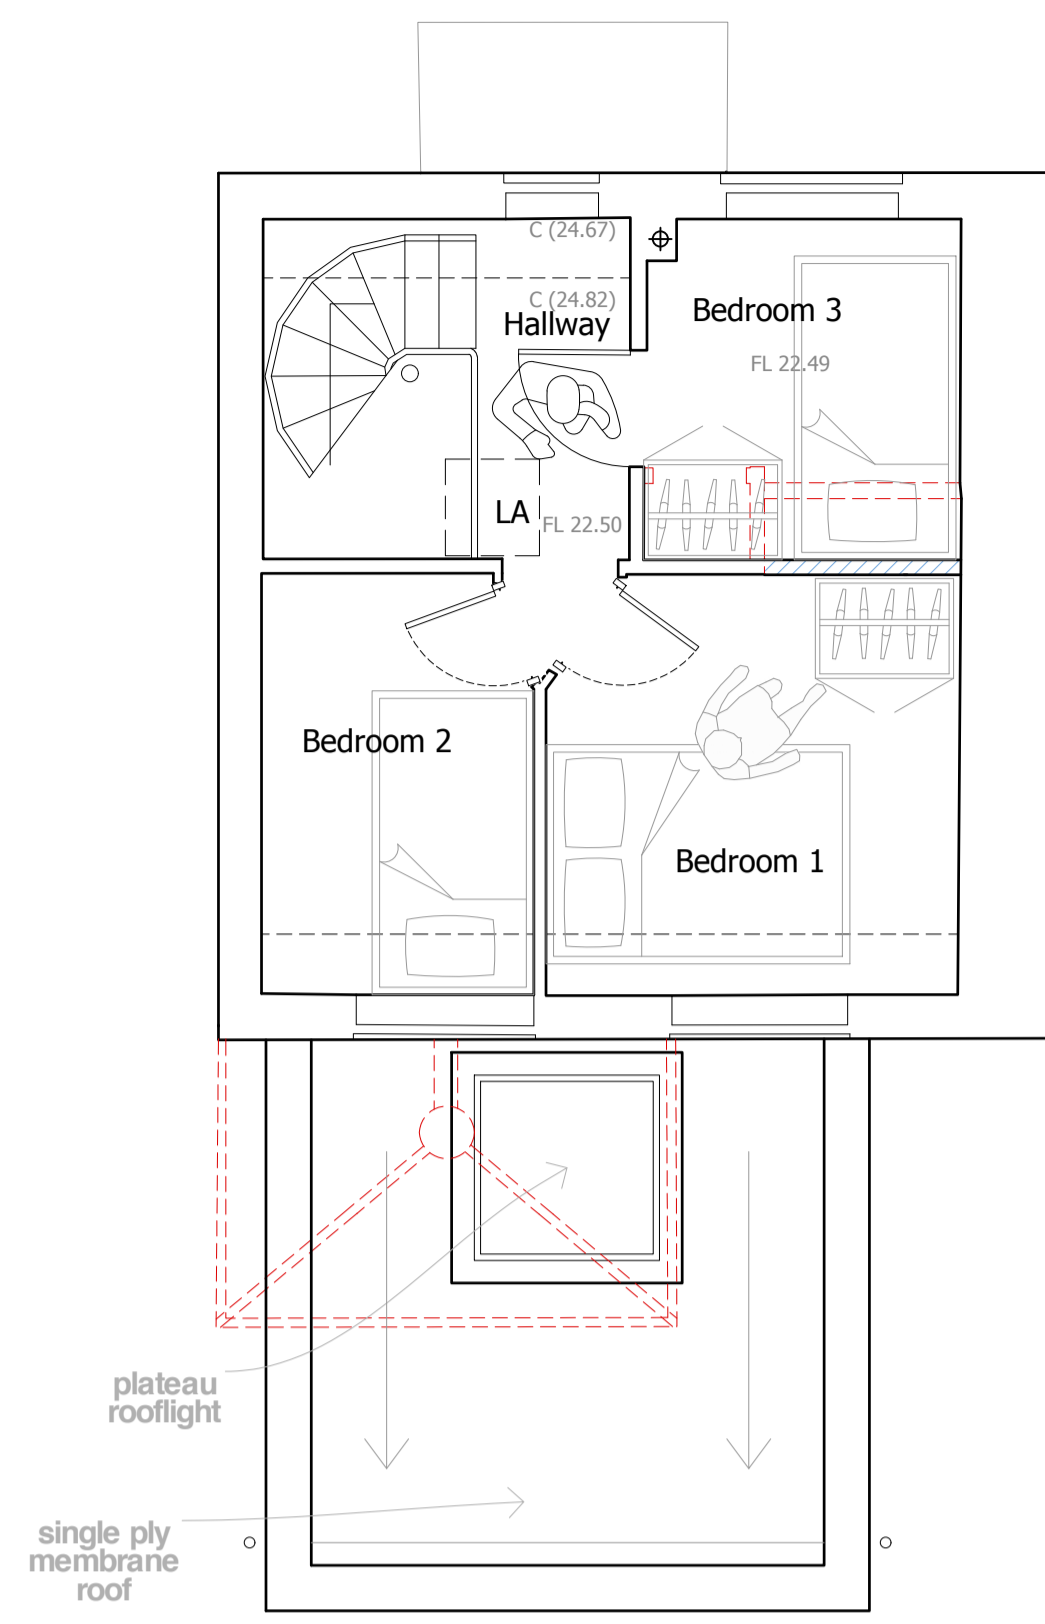


**Proposed First Floor Plan**  
scale: 1:50 @ A1

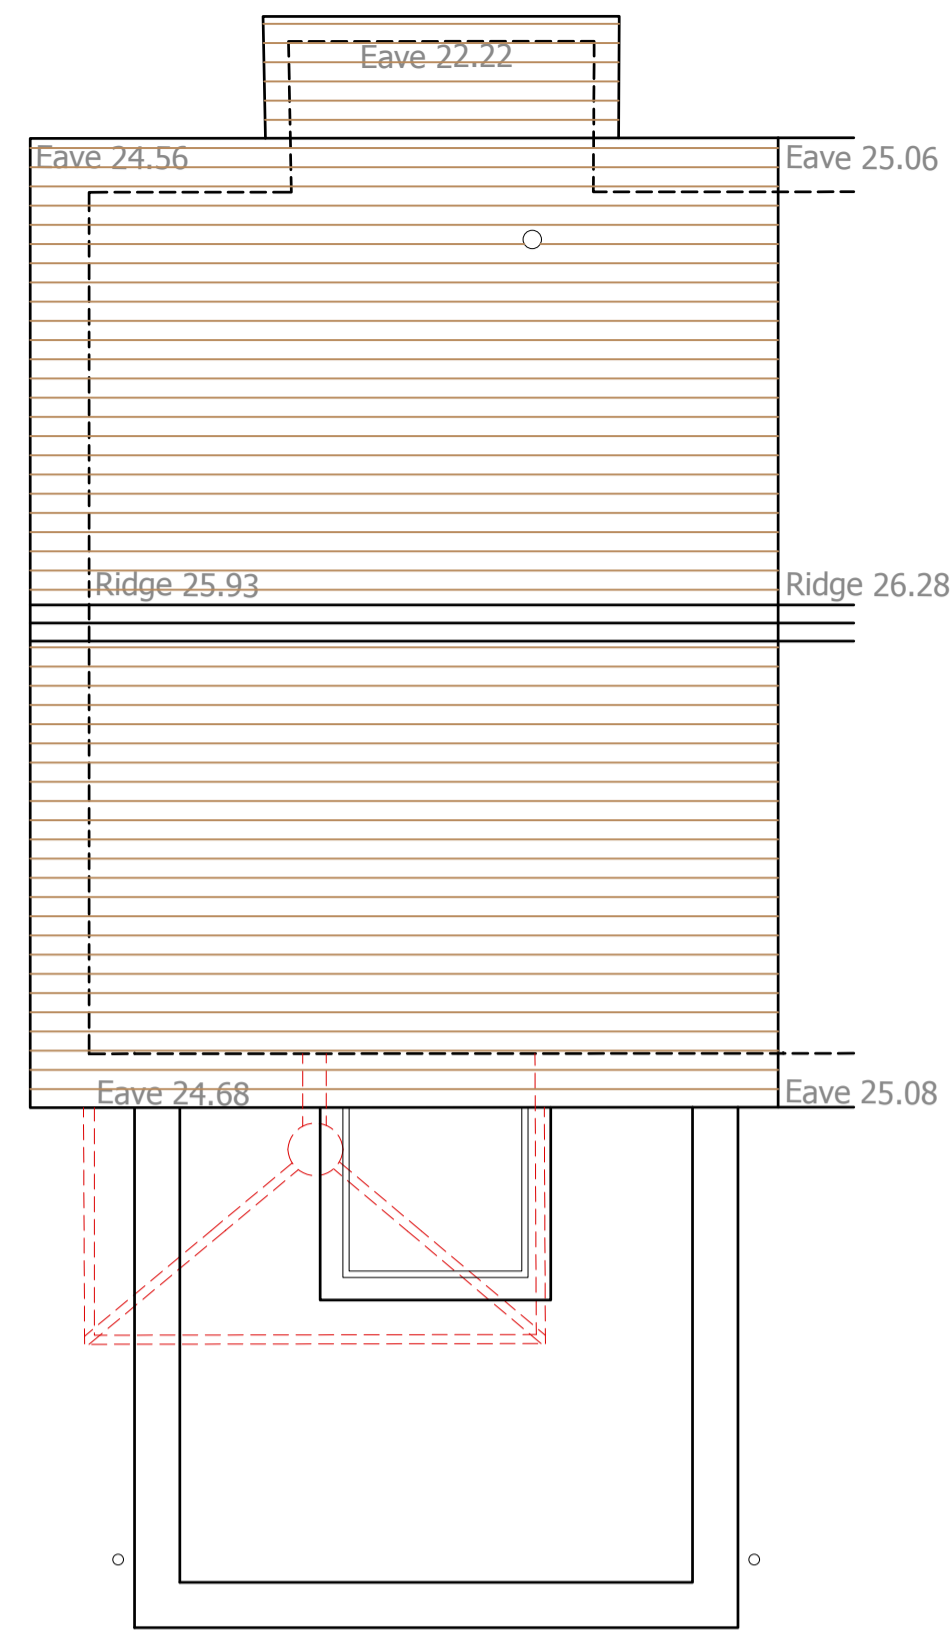


**Proposed Roof Plan**  
scale: 1:50 @ A1

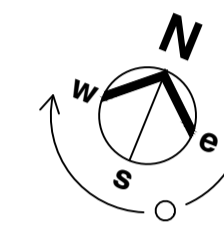


- key**
- existing wall
  - new wall
  - demolitions

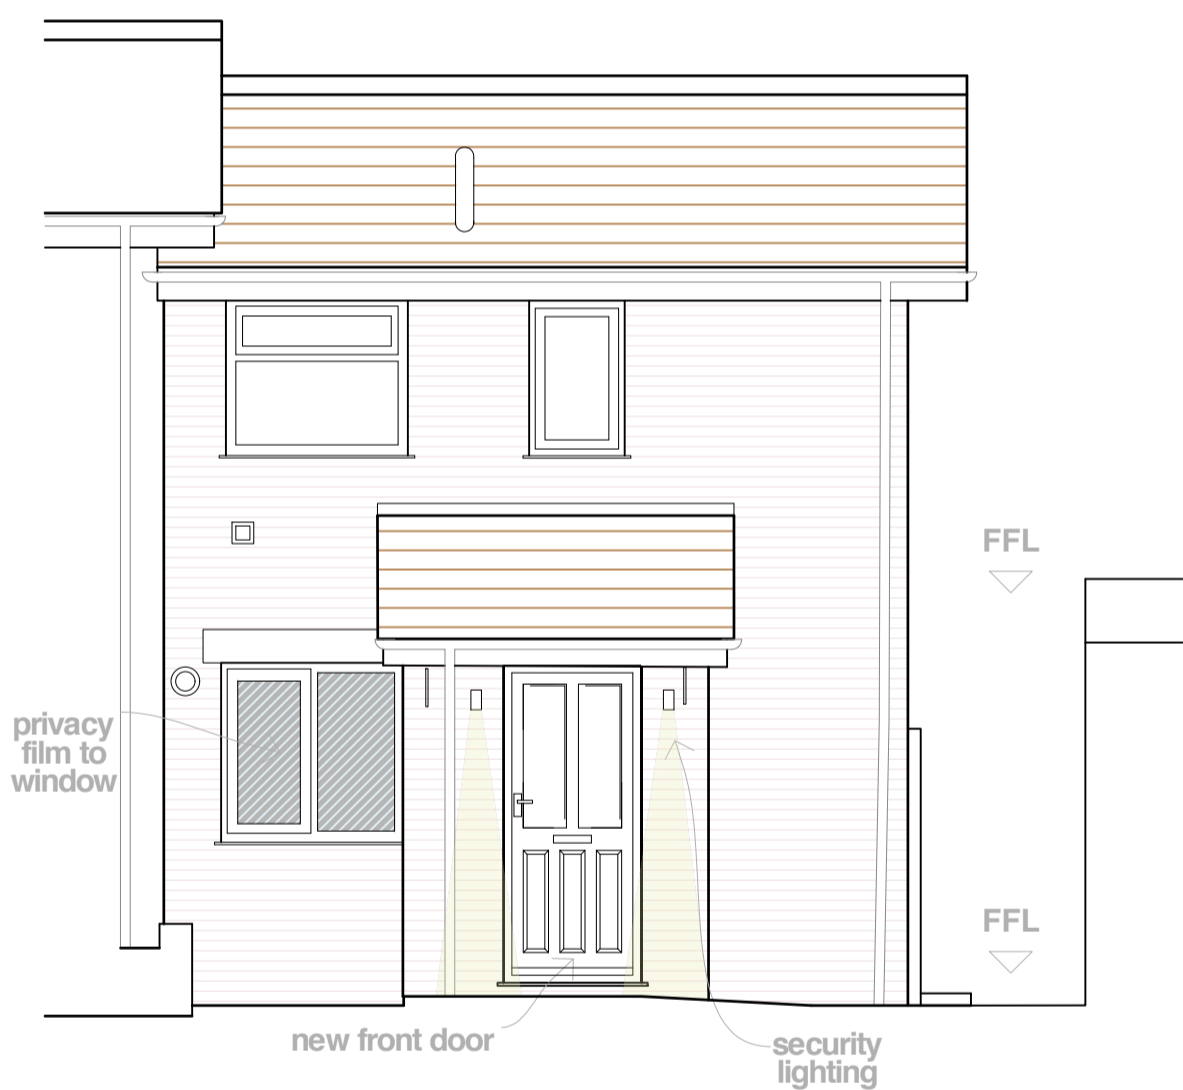

**Proposed North Elevation**  
scale: 1:50 @ A1

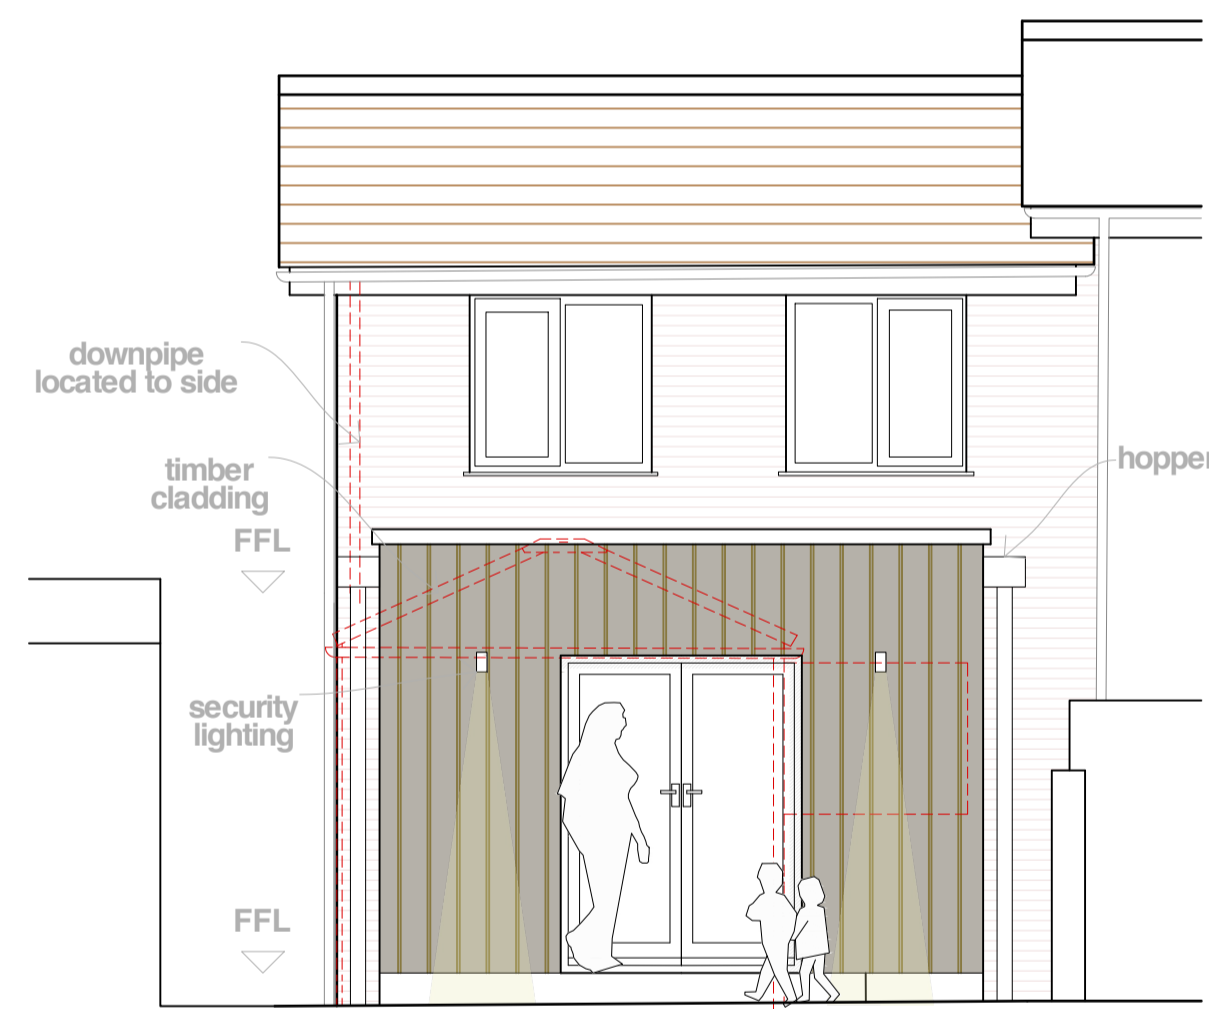

**Proposed South Elevation**  
scale: 1:50 @ A1

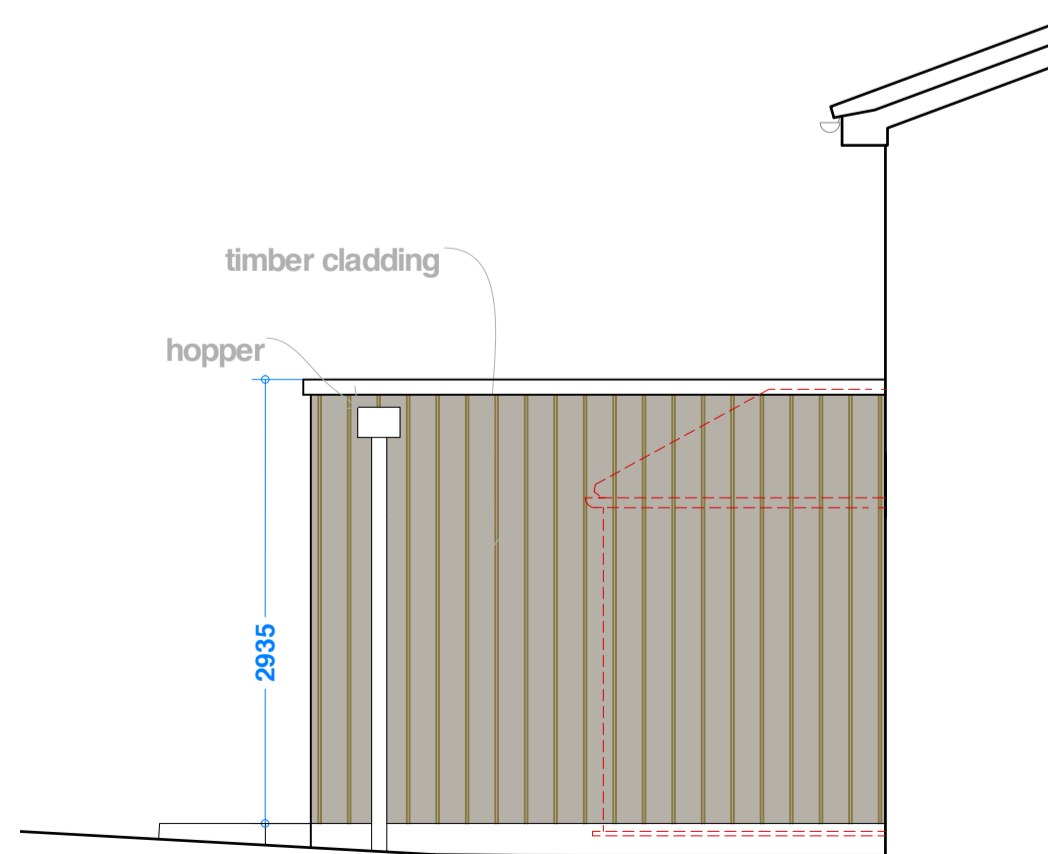

**Proposed East Elevation**  
scale: 1:50 @ A1



**Proposed West Elevation**  
scale: 1:50 @ A1



title: <b>Proposed Plans and Elevations</b>	
project: <b>5 Sycamore Close- Extension and Refurbishment</b>	
number: <b>PP-2306-203</b>	<b>PLANNING</b>
scale: <b>1:50 @ A1</b>	date: <b>Nov. 23</b> drawn by: <b>LA</b>

This drawing is copyright and property of Ashworth Cairnes Ltd trading as Ashworth Architects. This drawing and design is for use solely in connection with the project described and must not be reissued, loaned or copied without written consent. Verify all dimensions and setting out on site before commencing any work or preparing shop drawings. Do not scale from this drawing. Report all apparent discrepancies, errors and omissions to the architect. All materials, components and workmanship are to comply with the relevant British Standards, Codes of Practice and appropriate manufacturers recommendations.