


Existing Ground Floor Plan
scale: 1:50 @ A1


Existing First Floor Plan
scale: 1:50 @ A1

Existing Roof Plan
scale: 1:50 @ A1

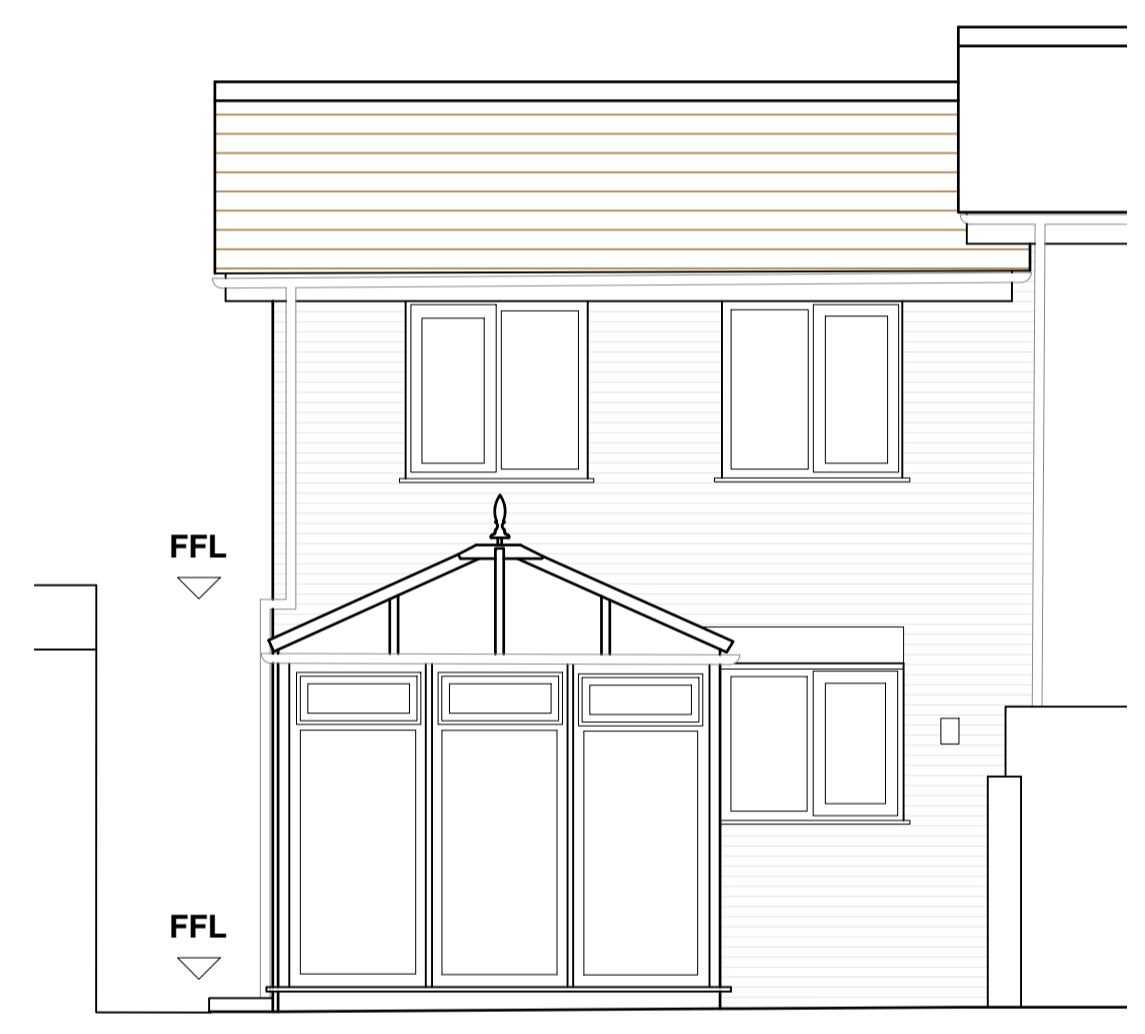

Existing North Elevation
scale: 1:50 @ A1


Existing South Elevation
scale: 1:50 @ A1

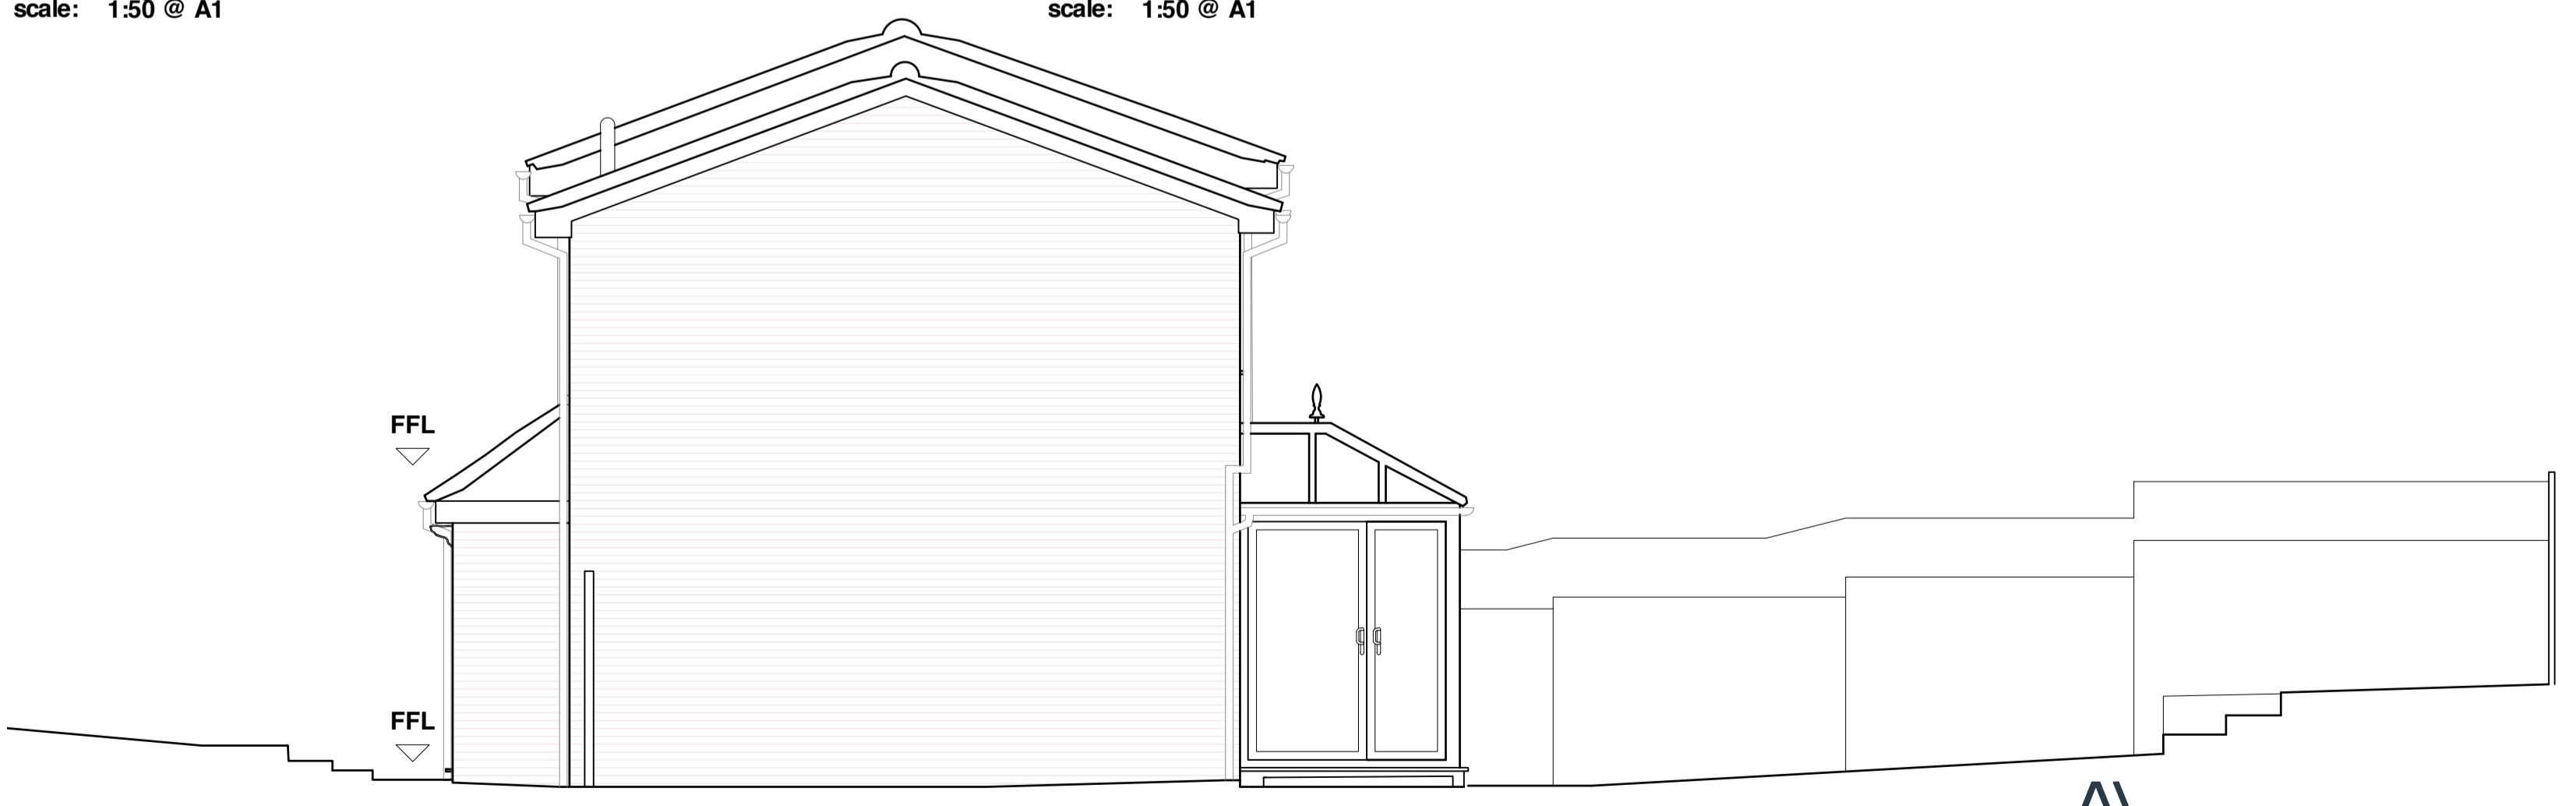

Existing West Elevation
scale: 1:50 @ A1

ASHWORTH ARCHITECTS
ashworth-architects.com

title: Existing Plans and Elevations
project: 5 Sycamore Close- Extension and Refurbishment
number: EX-2306-02 MEASURED SURVEY
scale: 1:50 @ A1 date: Nov. 23 drawn by: ENC/ LA

 

This drawing is copyright and property of Ashworth Cairnes Ltd trading as Ashworth Architects. This drawing and design is for use solely in connection with the project described and must not be reissued, loaned or copied without written consent. Verify all dimensions and setting out on site before commencing any work or preparing shop drawings. Do not scale from this drawing. Report all apparent discrepancies, errors and omissions to the architect. All materials, components and workmanship are to comply with the relevant British Standards, Codes of Practice and appropriate manufacturers recommendations.