



GROUND FLOOR PLAN



FIRST FLOOR PLAN

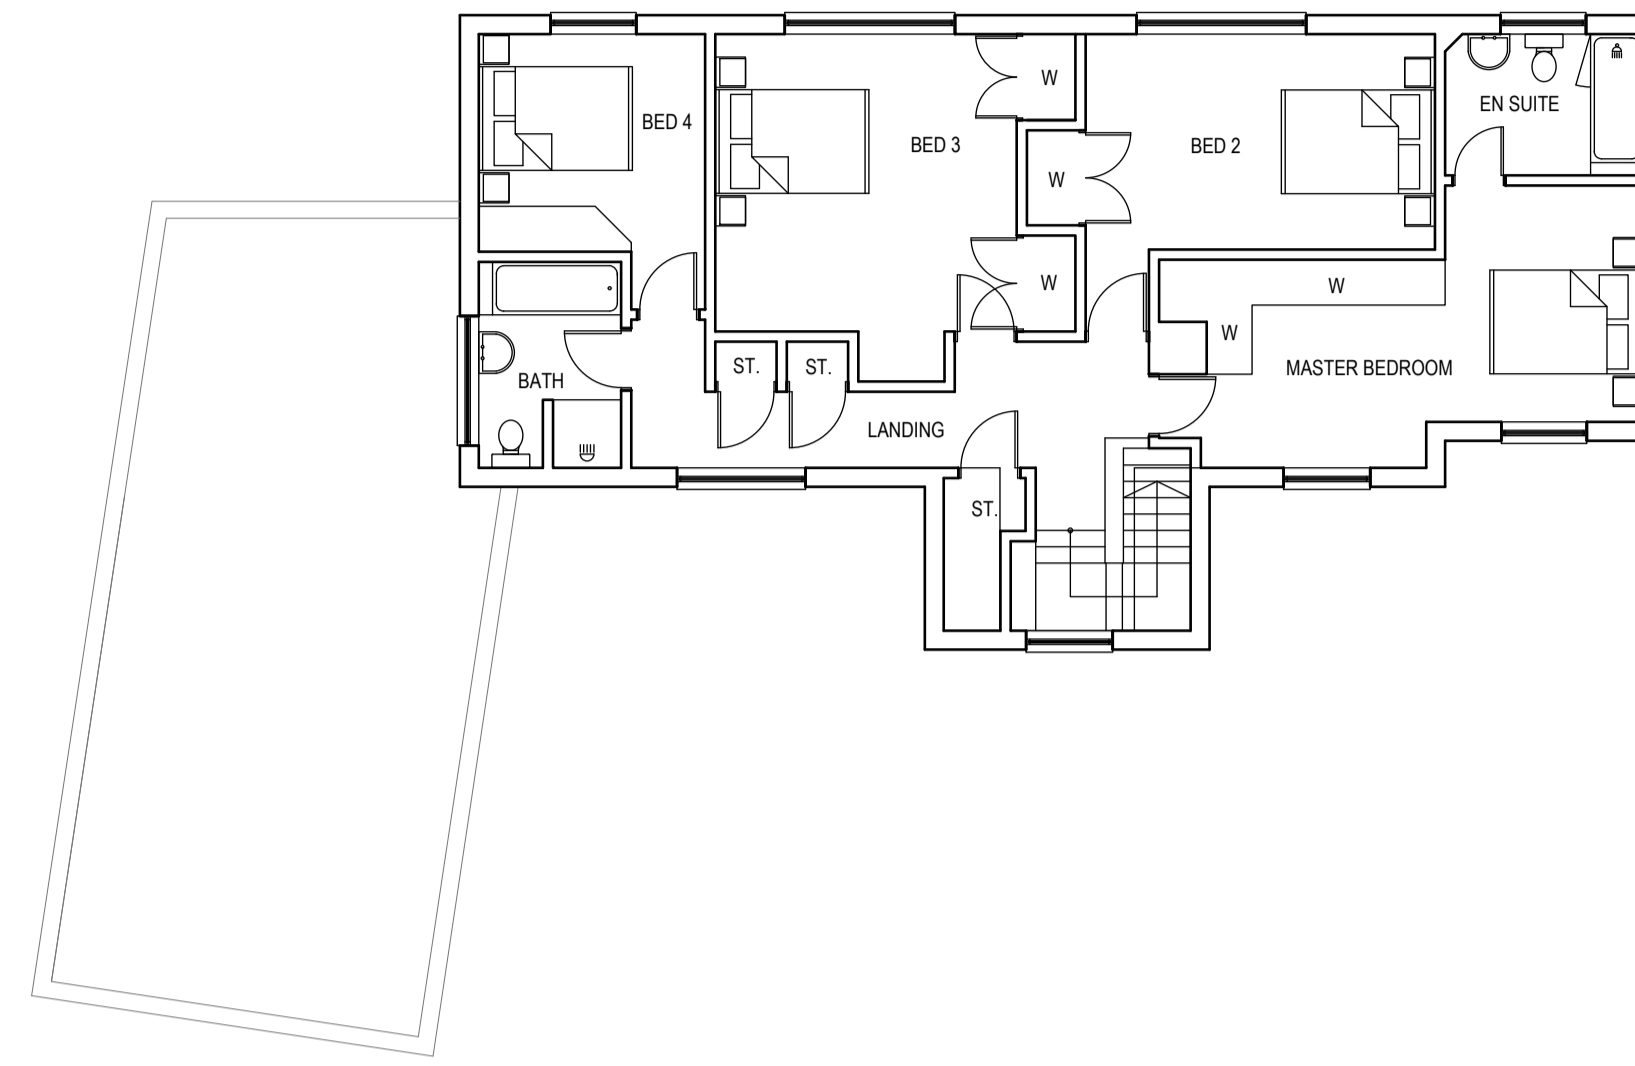

FRONT ELEVATION

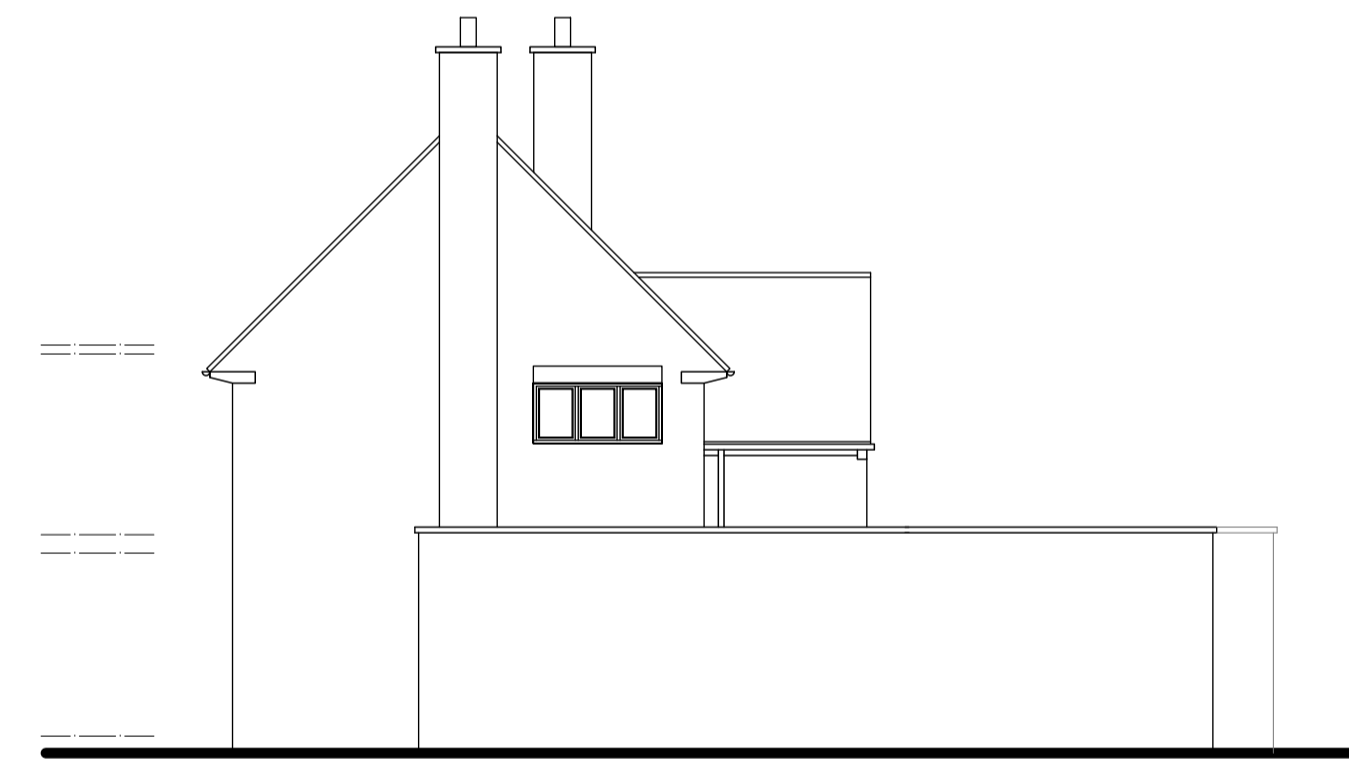


SIDE ELEVATION



REAR ELEVATION



SIDE ELEVATION

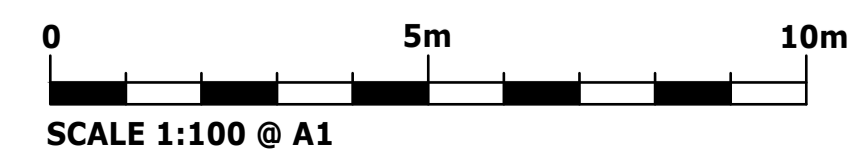

Rev	Date	Comments
		Job
PROPOSED EXTENSIONS AND ALTERATIONS AT 970 WARWICK ROAD SOLIHULL		
Dwg Title		
AS EXISTING		
Scale	Date	Dwg no.
1:100 @A1	OCT 20	82