



GROUND FLOOR PLAN

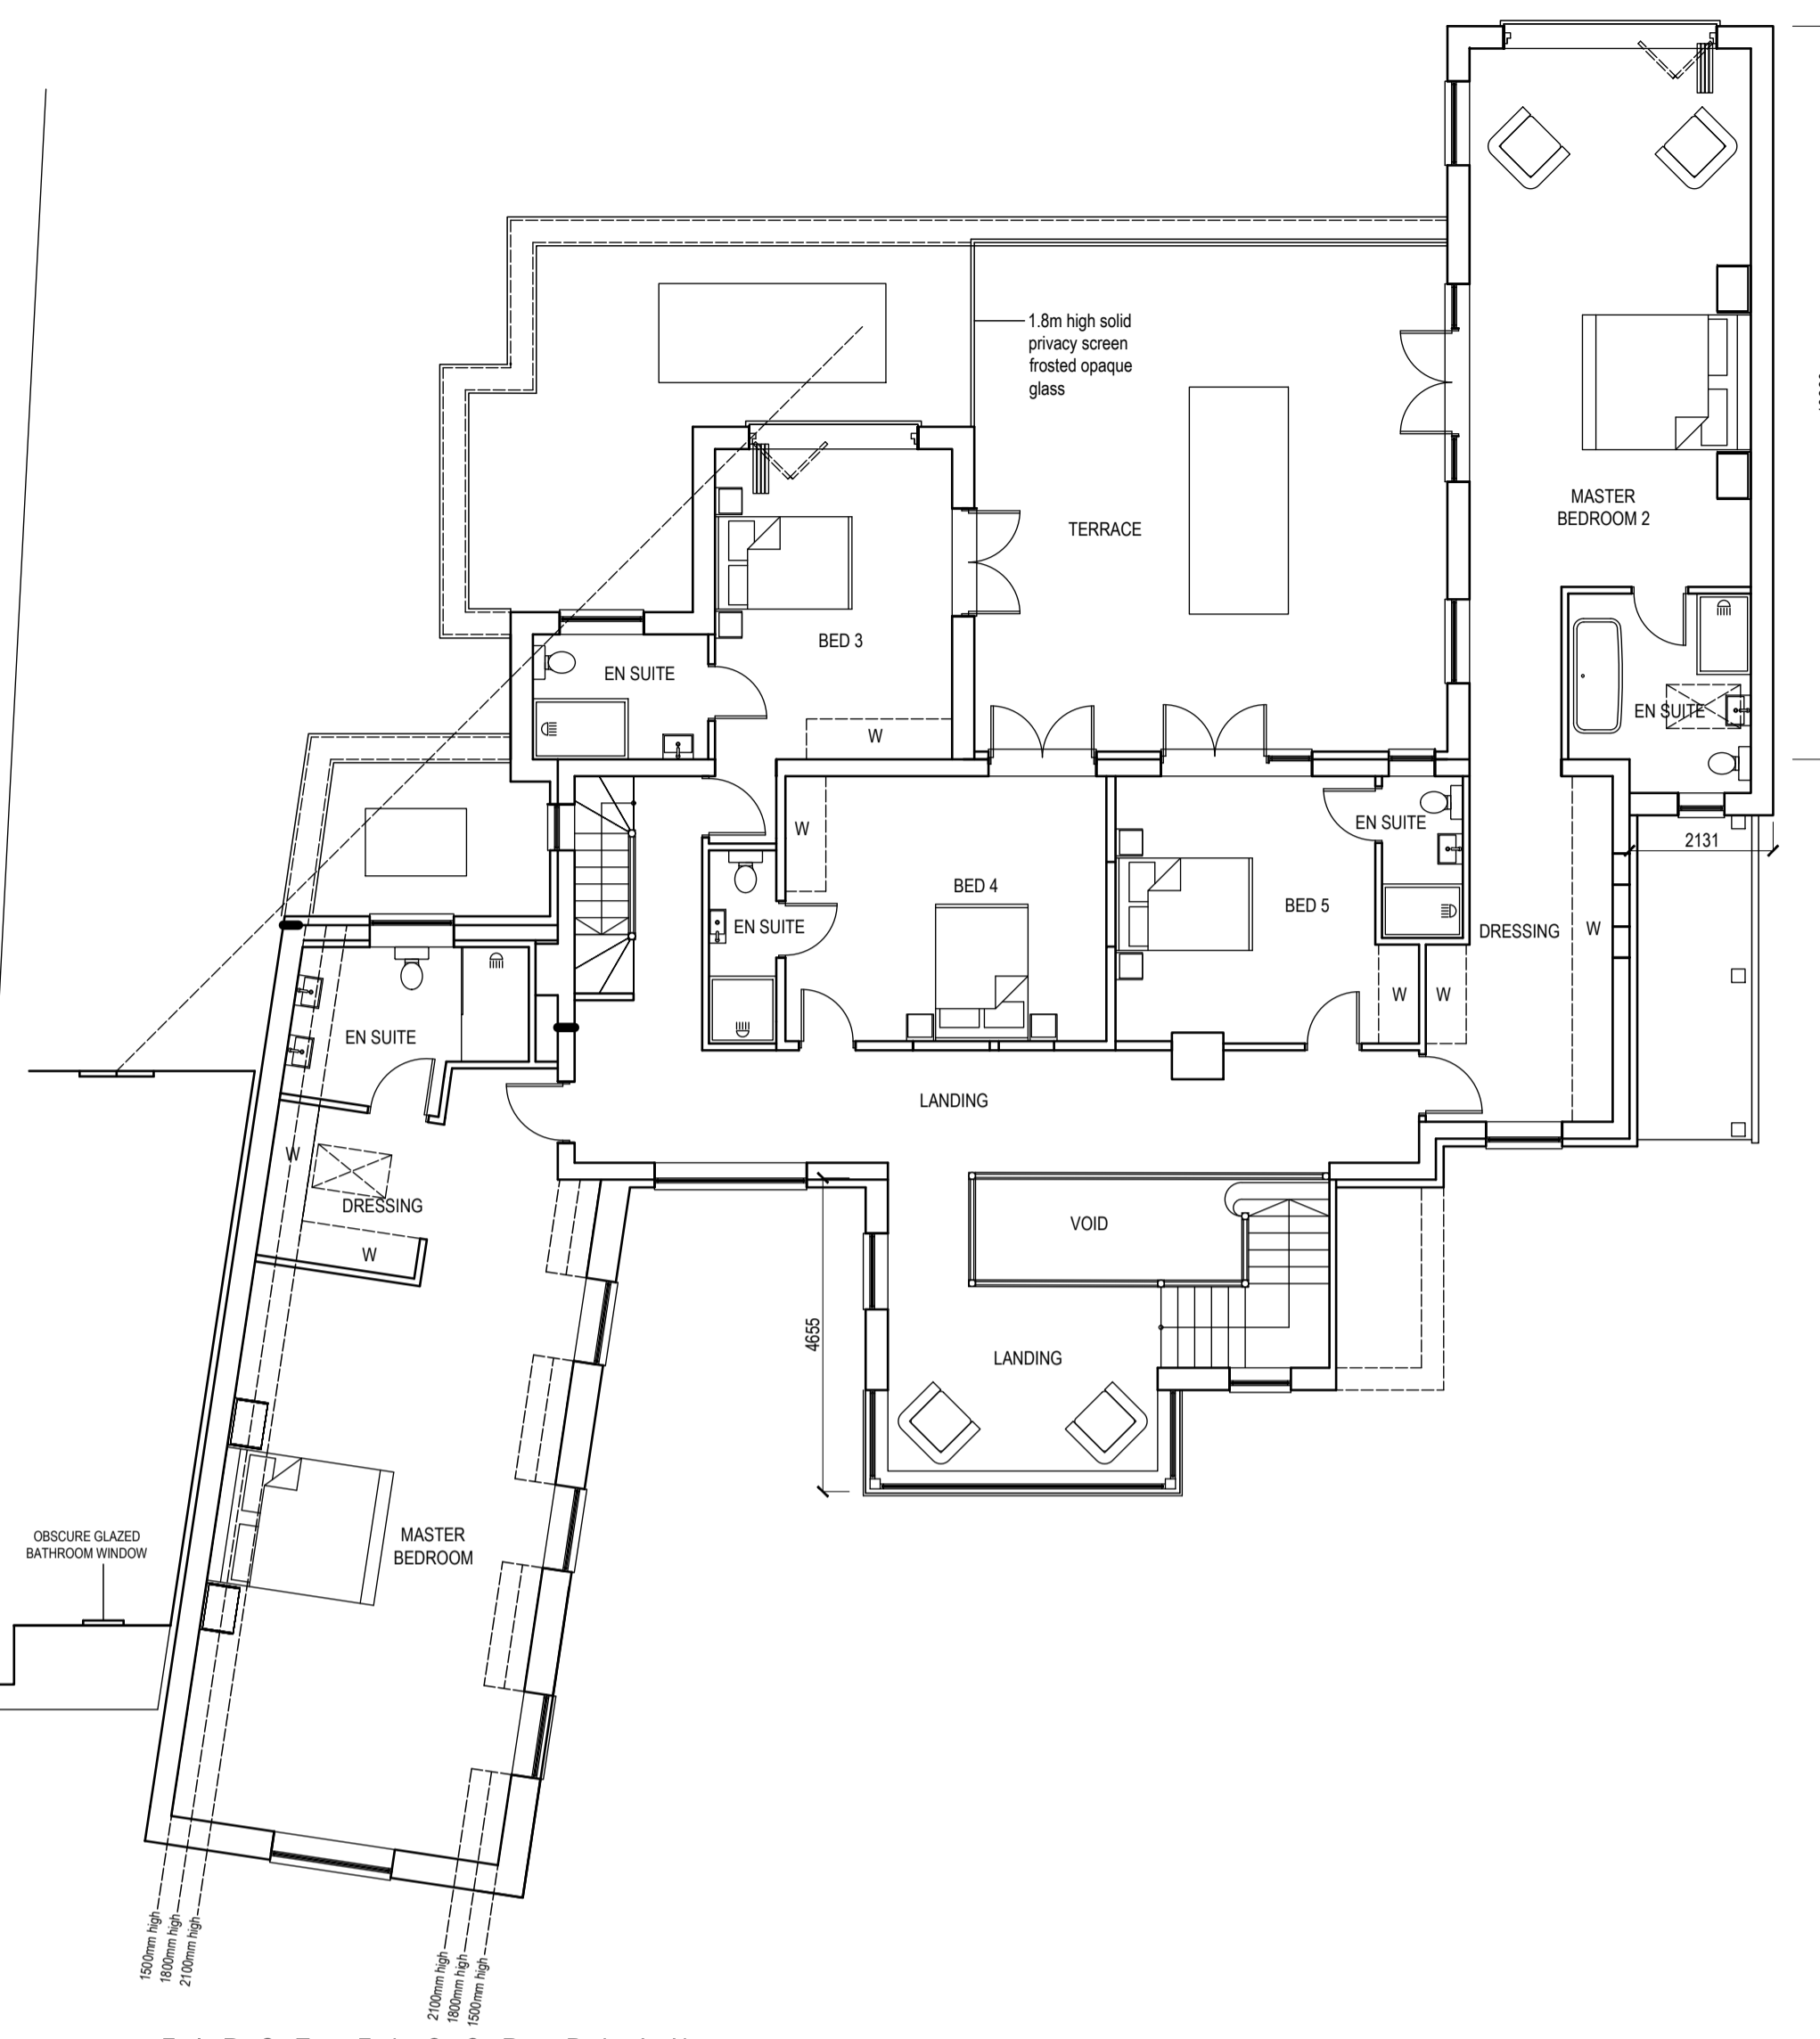

FIRST FLOOR PLAN

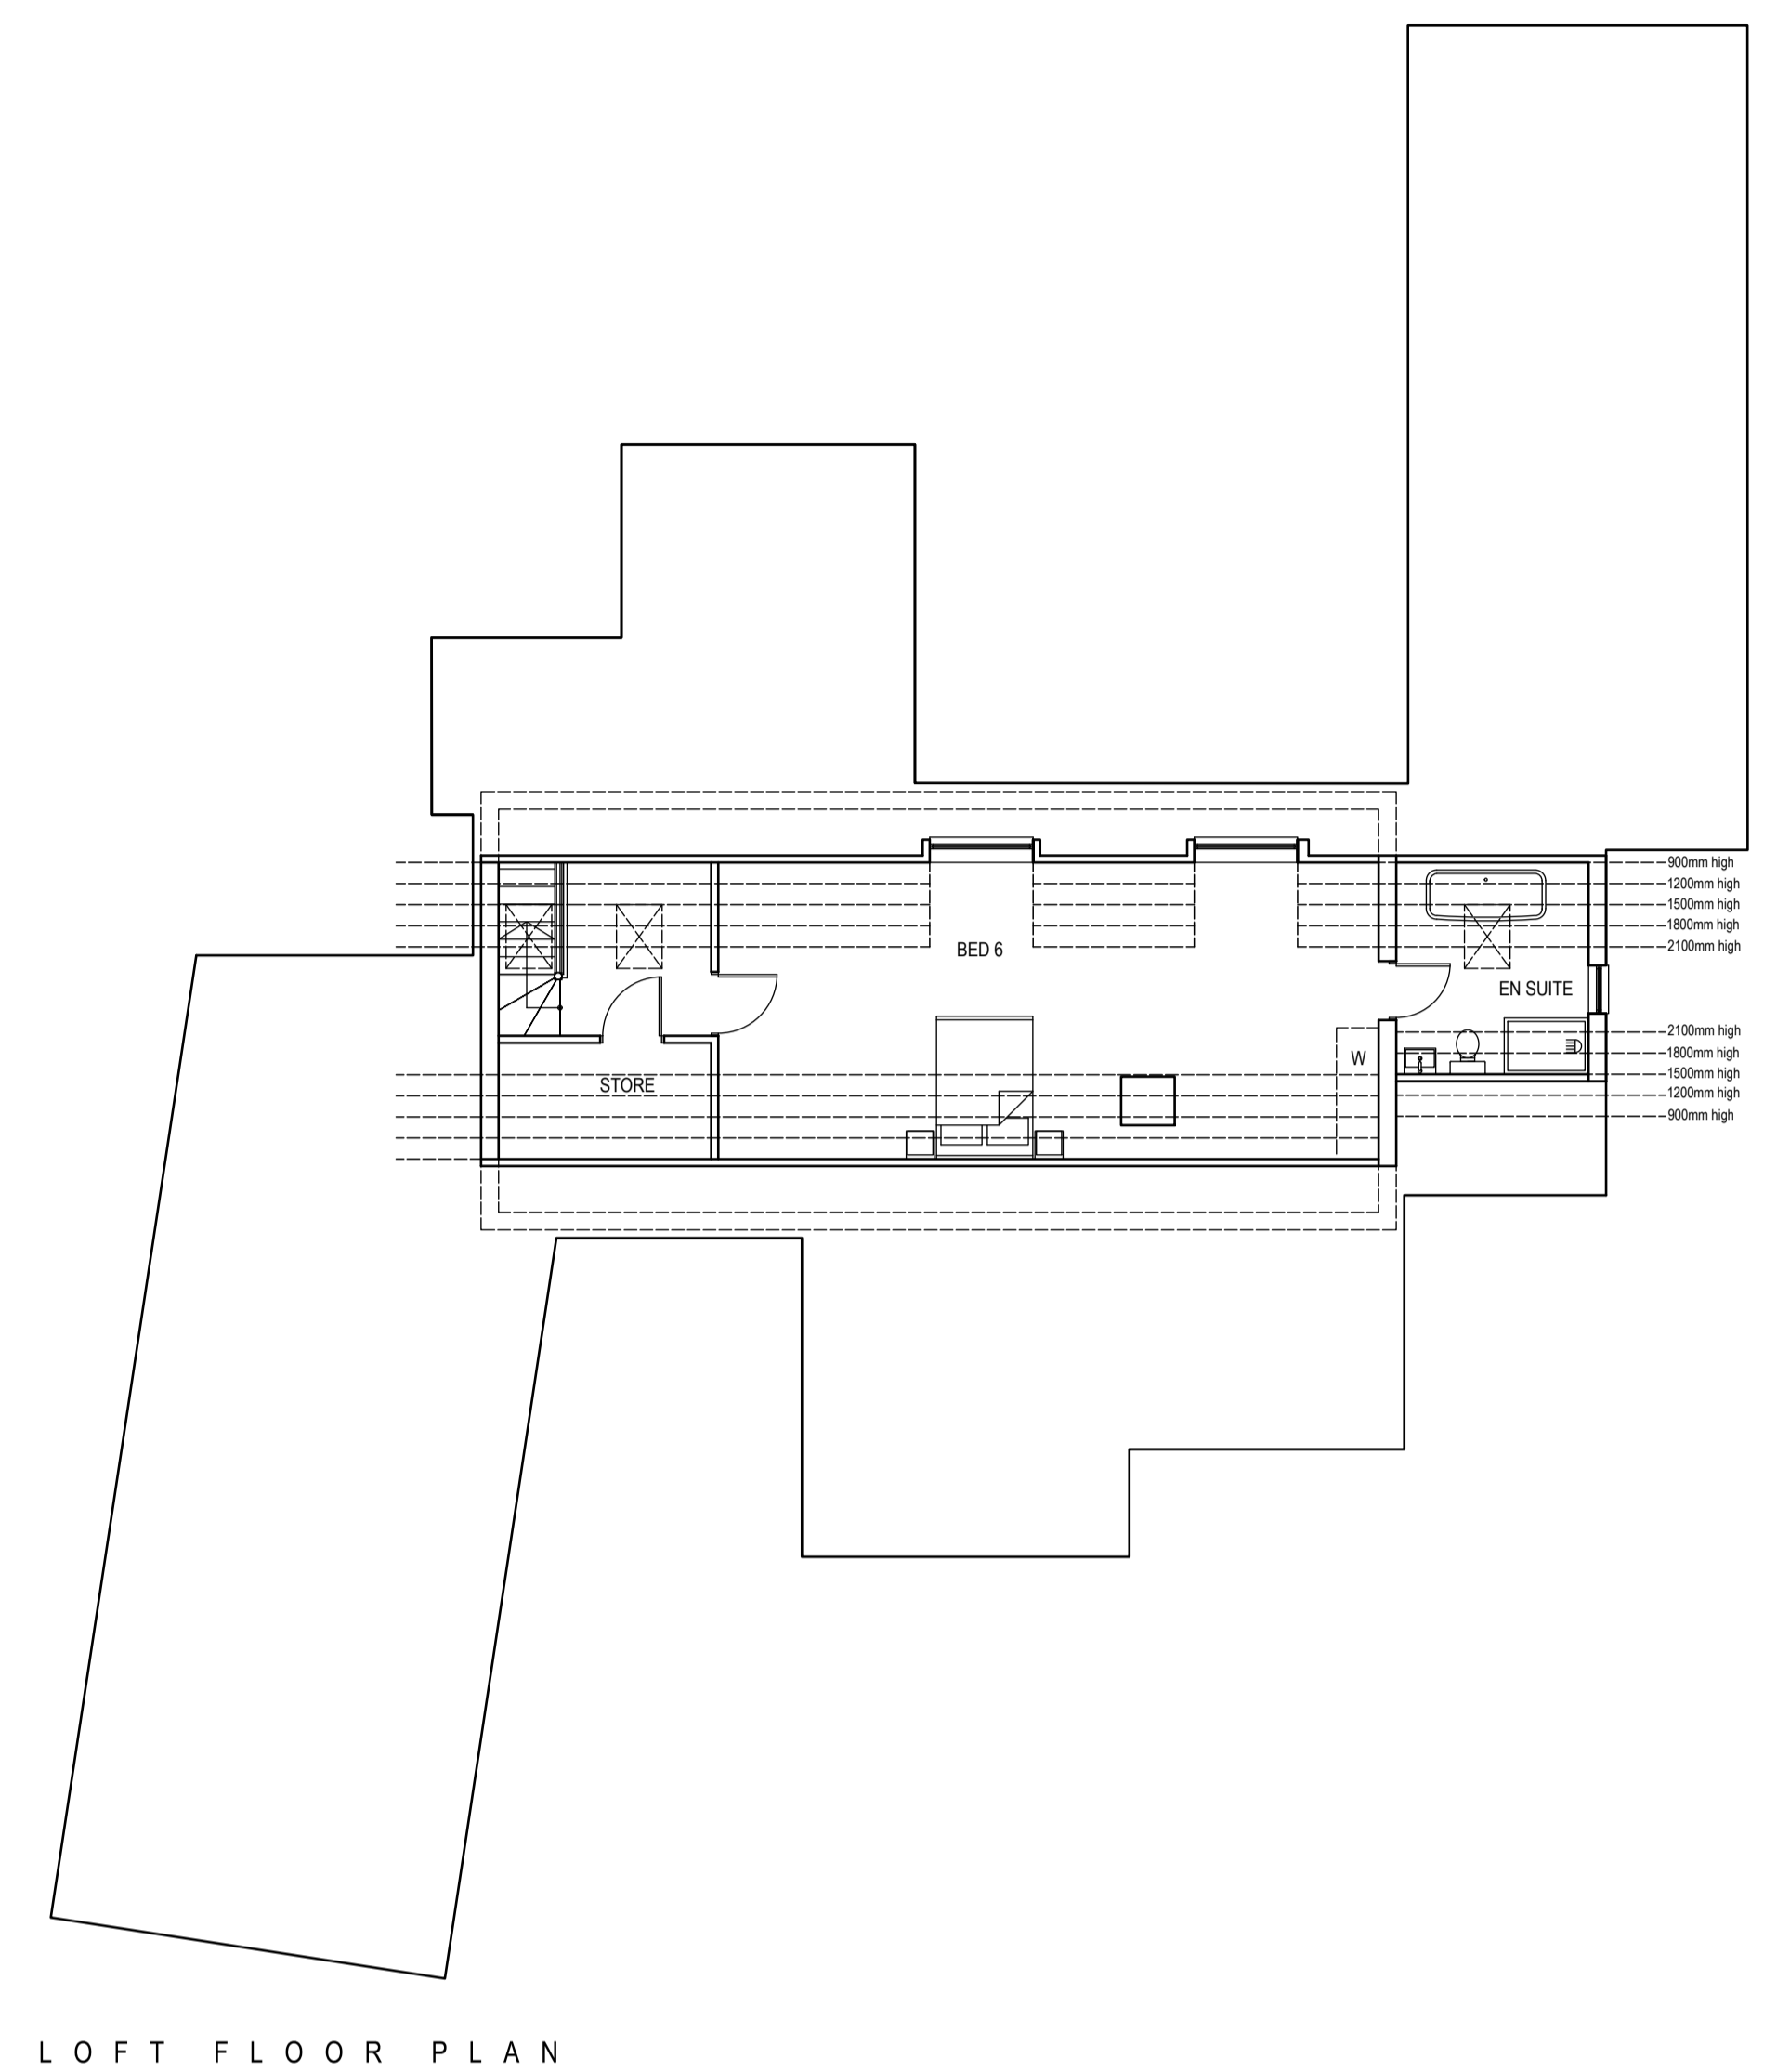


LOFT FLOOR PLAN



FRONT ELEVATION




REAR ELEVATION

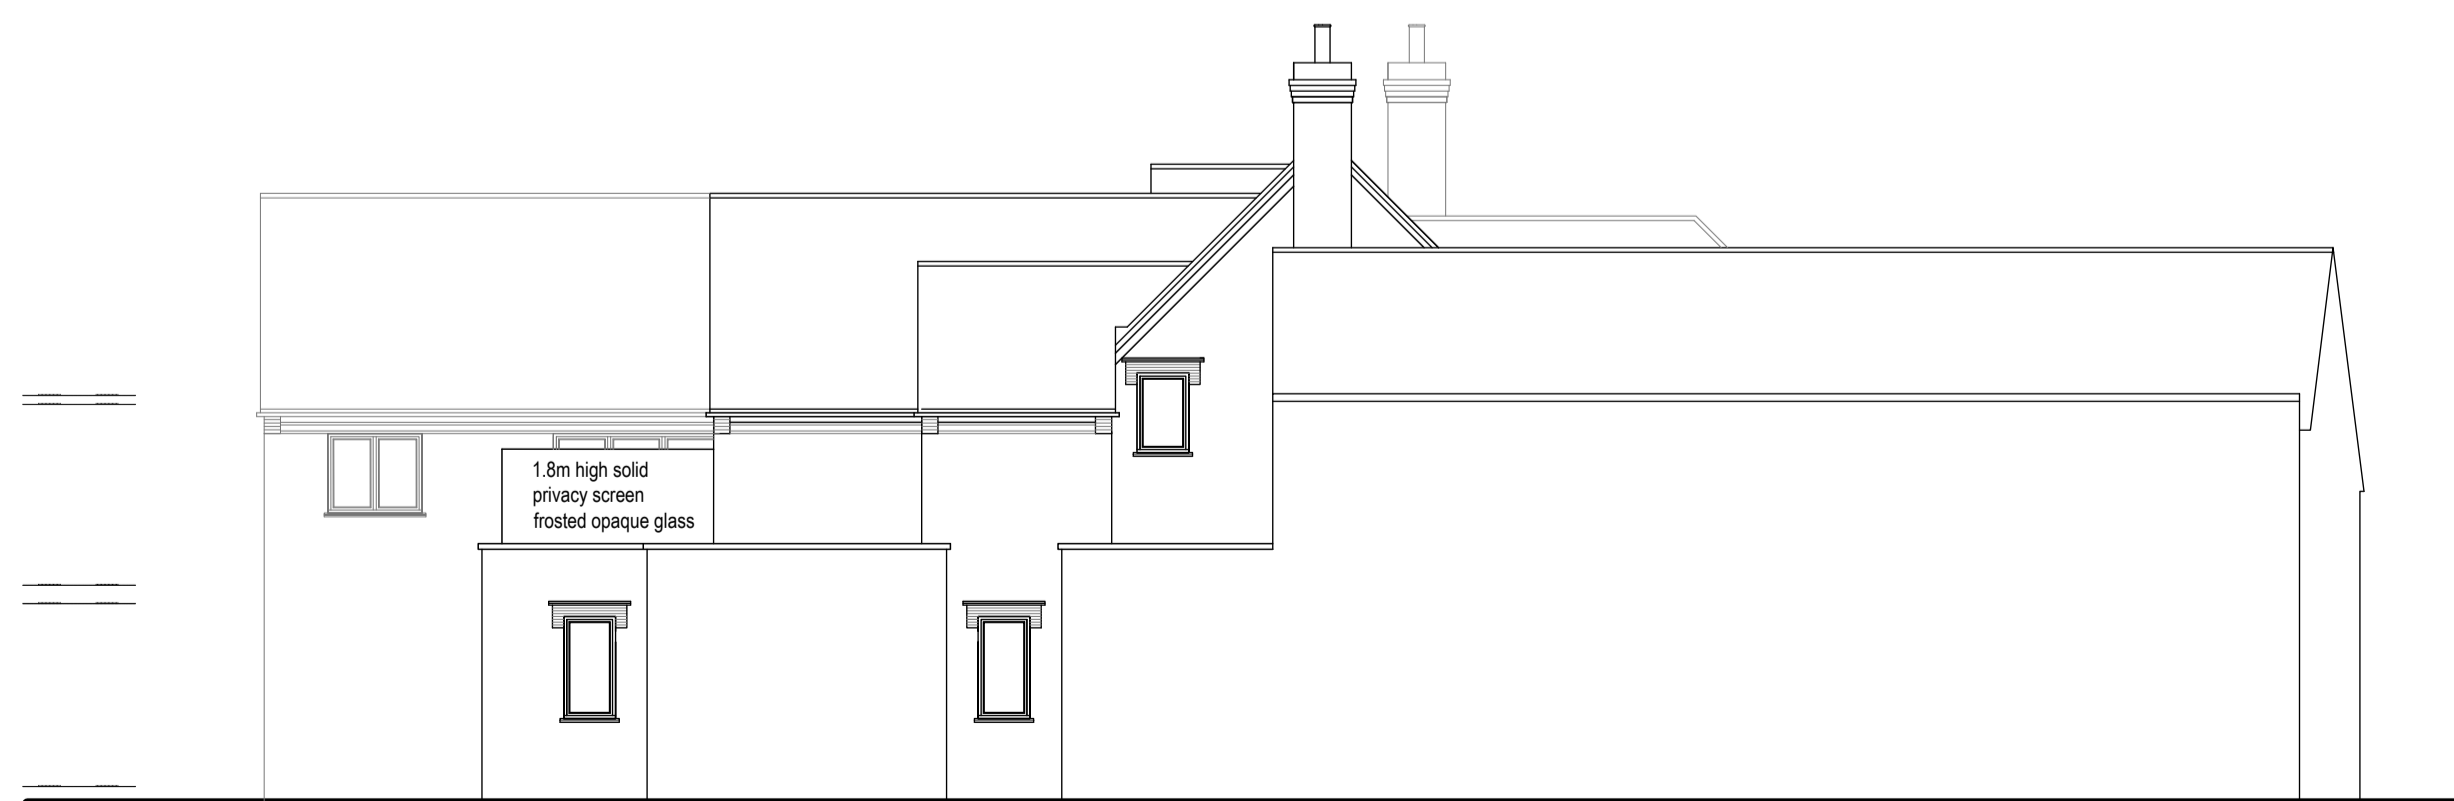

SIDE ELEVATION



SIDE ELEVATION

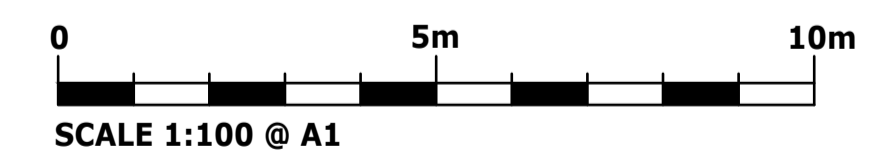

Rev	Date	Comments
		Job
PROPOSED EXTENSIONS AND ALTERATIONS AT 970 WARWICK ROAD SOLIHULL		
Dwg Title		
AS PROPOSED		

Scale	Date	Dwg no.
1:100 @A1	NOV 23	84