



POOL MEADOW CLOSE

WARWICK ROAD

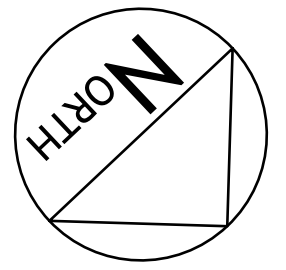

Rev	Date	Comments
		Job
PROPOSED EXTENSIONS AND ALTERATIONS AT 970 WARWICK ROAD SOLIHULL		
Dwg Title		
SITE PLAN AS PROPOSED FRONT GATE, WALL AND RAILINGS AS PROPOSED		
Scale	Date	Dwg no.
1:100 @A1	OCT 20	83

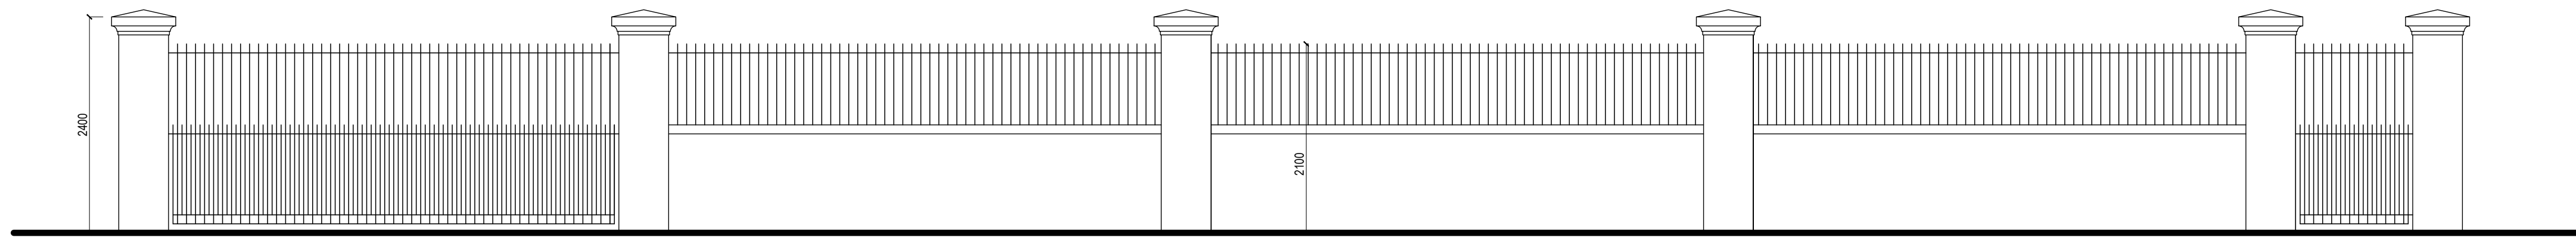

2.4m HIGH PIERS + TOPS      SLIDING GATE      2.1m HIGH WALL + RAILINGS