


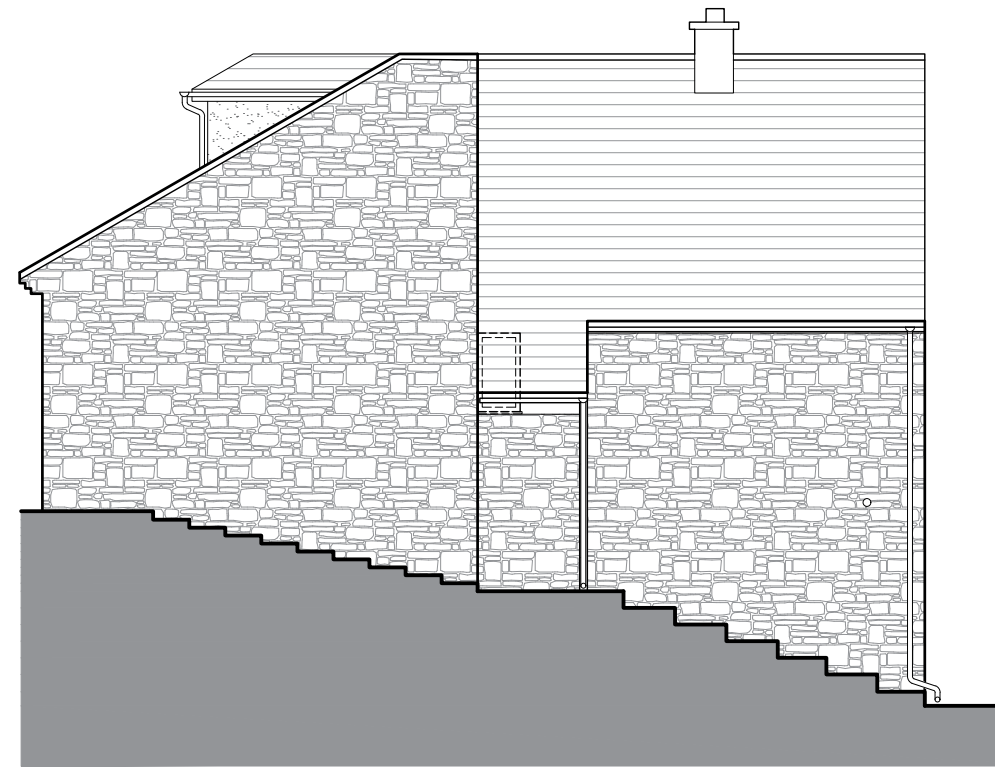


EAST ELEVATION




SOUTH ELEVATION



WEST ELEVATION

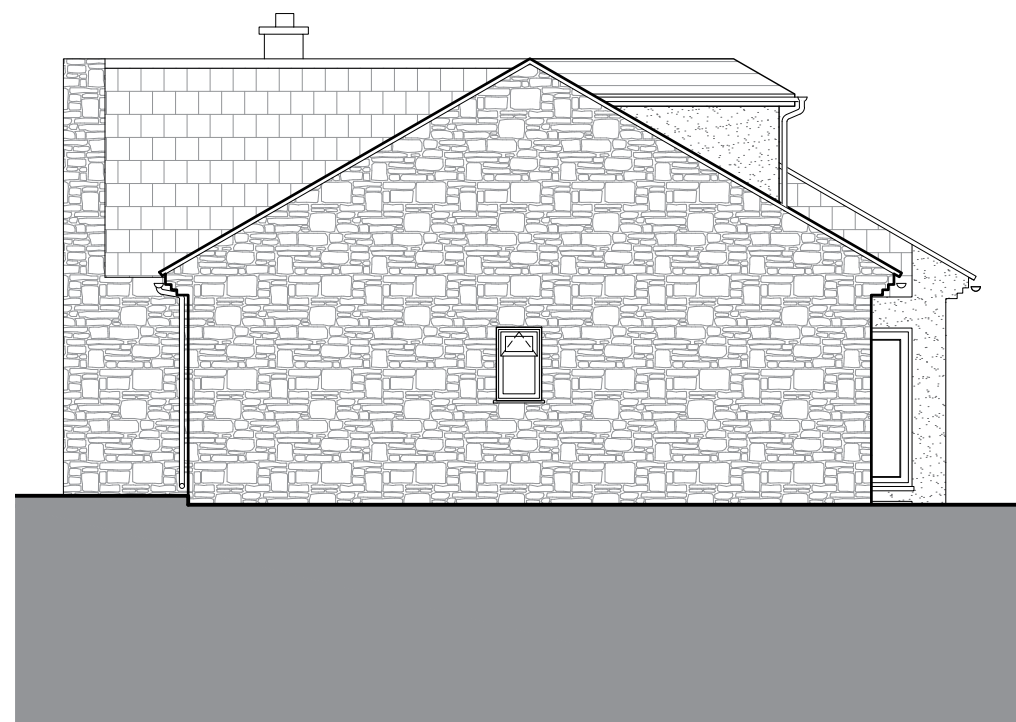

NORTH ELEVATION

 

Revision	Date	Initials	Notes
Project			

WESTBURY SUB-MENDIP  
 APPLE ROCK

Title  
 Elevations,  
 As Existing  
 Stage  
 SURVEY

**0<sup>2</sup>** benjamin + beauchamp  
 architecture design conservation  
 the borough studios, the borough,  
 wedmore, somerset BS28 4EB  
 T 01934 713313 F 01934 713314

Drawn By ER Date 21/08/23 Scale 1:100 at A3  
 Drawing No. 0990.S.002 -

