



# Christmas Steps

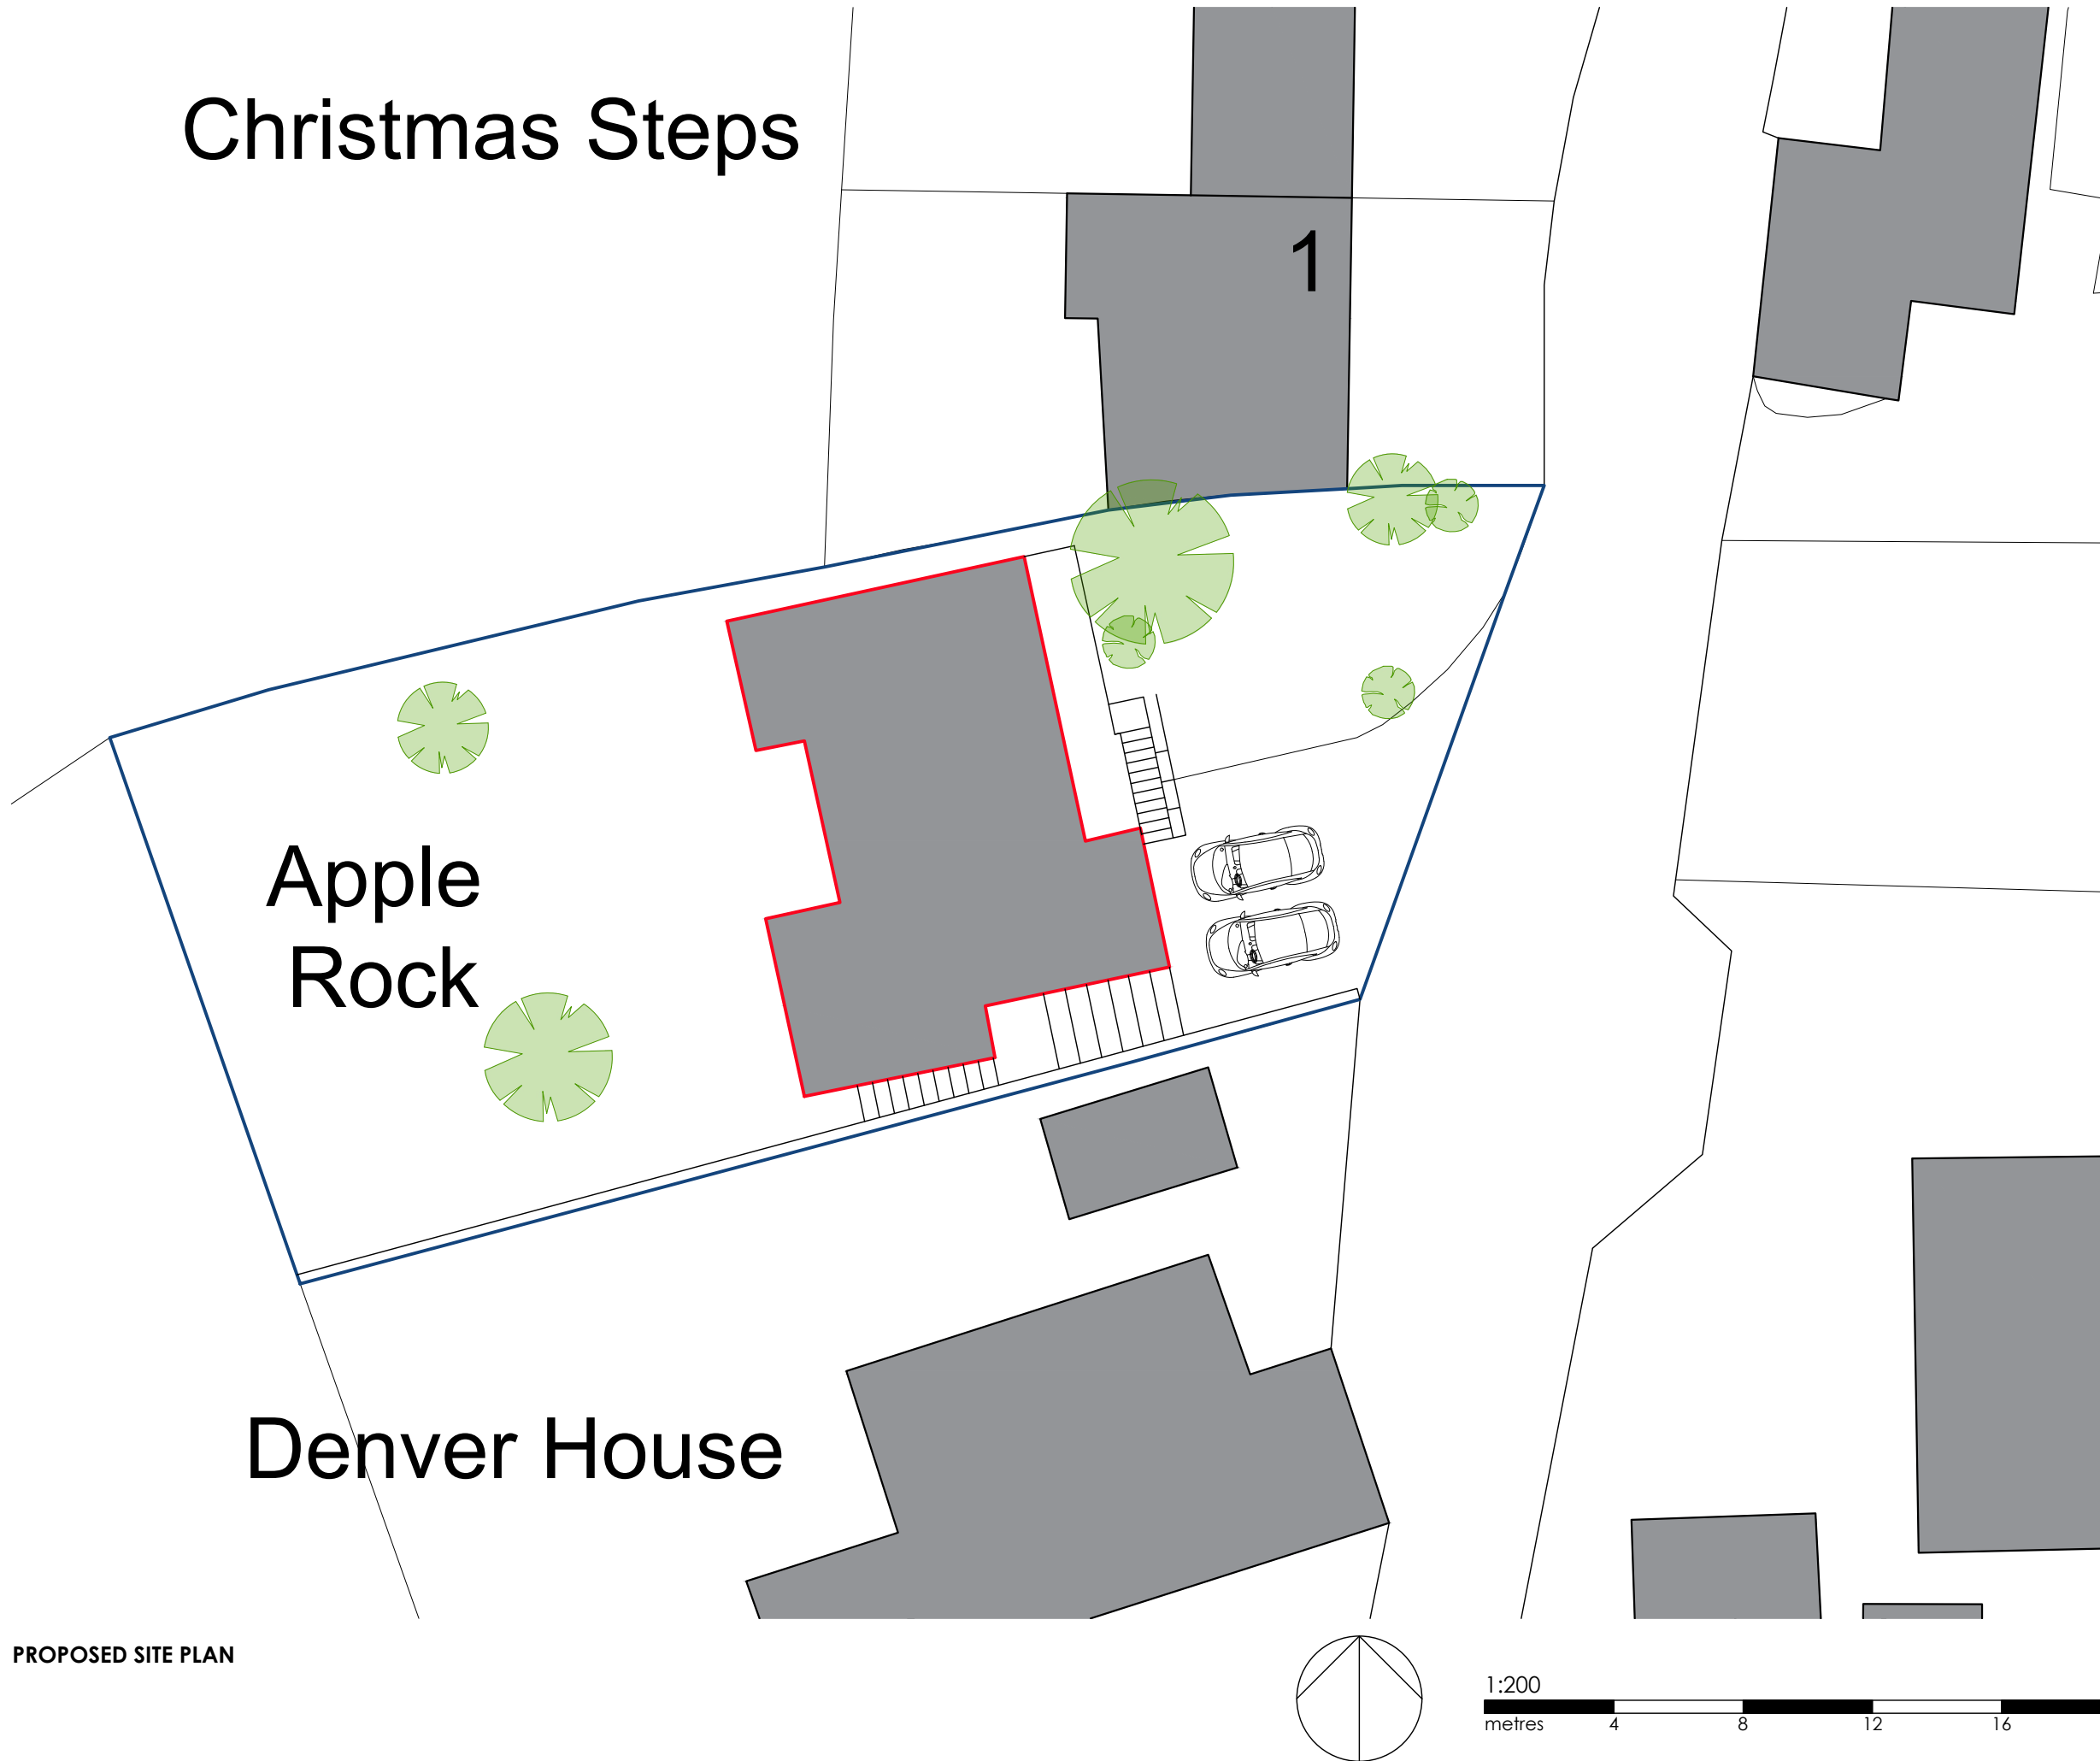

PROPOSED SITE PLAN

© This Drawing is the copyright of benjamin + beauchamp architects ltd.  
 All dimensions to be checked on site by contractor and not scaled from this drawing.  
 benjamin + beauchamp architects ltd accept no liability for any expense, loss or damage of whatever nature and however arising from any variation made to this drawing; or in the execution of the work to which it relates, which has not been referred to them and their approval obtained.  
 P:\Westbury Sub Mendip - Apple Rock - 0990\Drawings, Photos & Graphics\B2 Drawings\Drawing board\0990.P.004 Proposed Site Plan.dwg

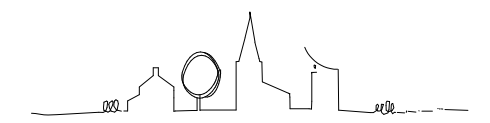

Revision	Date	Initials	Notes
Project			

**WESTBURY SUB-MENDIP  
 APPLE ROCK**

Title  
 Site Plan,  
 As Proposed

Stage  
 PLANNING

**0<sup>2</sup>** benjamin + beauchamp  
 architecture design conservation  
 the borough studios, the borough,  
 wedmore, somerset BS28 4EB  
 T 01934 713313 F 01934 713314

Drawn By	Date	Scale
ER	01/12/23	1:200 at A3

Drawing No. **0990.P.004**