



Christmas Steps

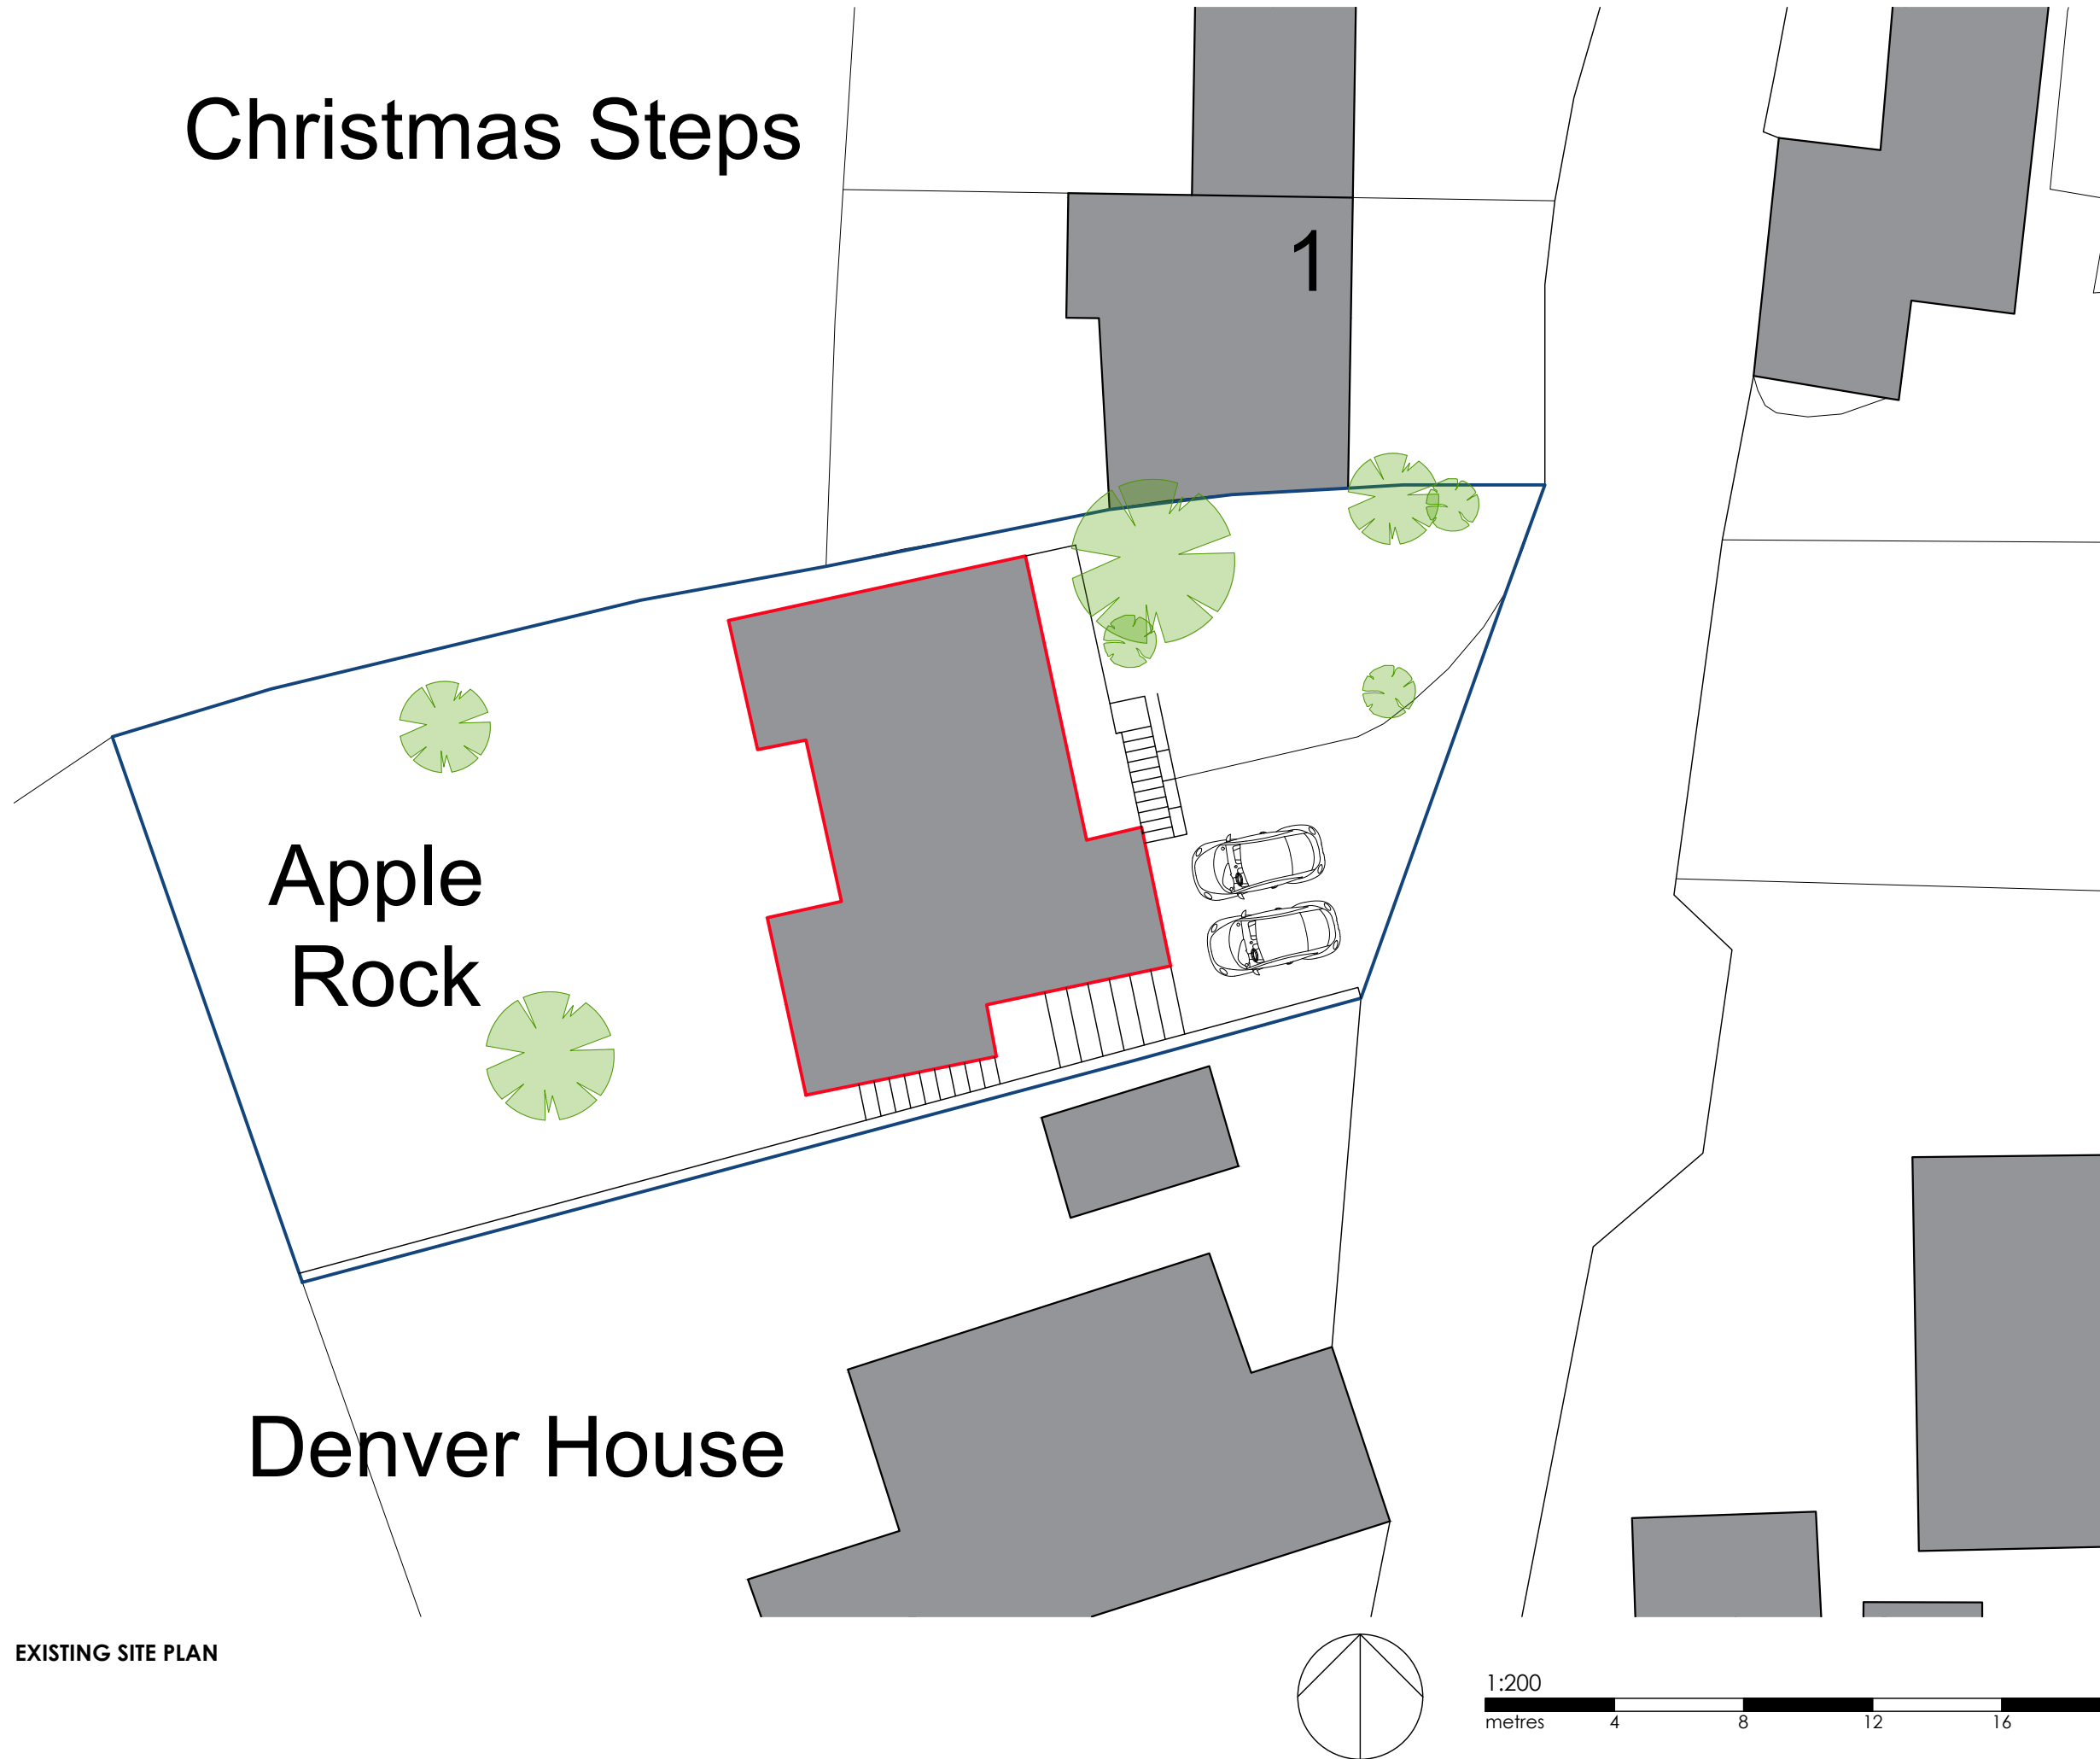

EXISTING SITE PLAN

© This Drawing is the copyright of benjamin + beauchamp architects ltd.
All dimensions to be checked on site by contractor and not scaled from this drawing.
benjamin + beauchamp architects ltd accept no liability for any expense, loss or damage of whatsoever nature and however arising from any variation made to this drawing; or in the execution of the work to which it relates, which has not been referred to them and their approval obtained.
P:\Westbury Sub Mendip - Apple Rock - 0990\Drawings, Photos & Graphics\B2 Drawings\Drawing board\0990.S.003 Existing Site Plan.dwg

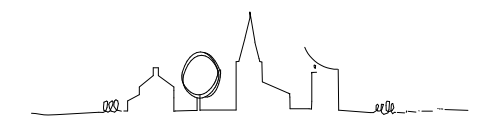

Revision	Date	Initials	Notes
Project			

WESTBURY SUB-MENDIP
APPLE ROCK

Site Plan,
As Existing

PLANNING

0² benjamin + beauchamp
architecture design conservation
the borough studios, the borough,
wedmore, somerset BS28 4EB
T 01934 713313 F 01934 713314

Drawn By	Date	Scale
ER	01/12/23	1:200 at A3

Drawing No. 0990.S.003

