

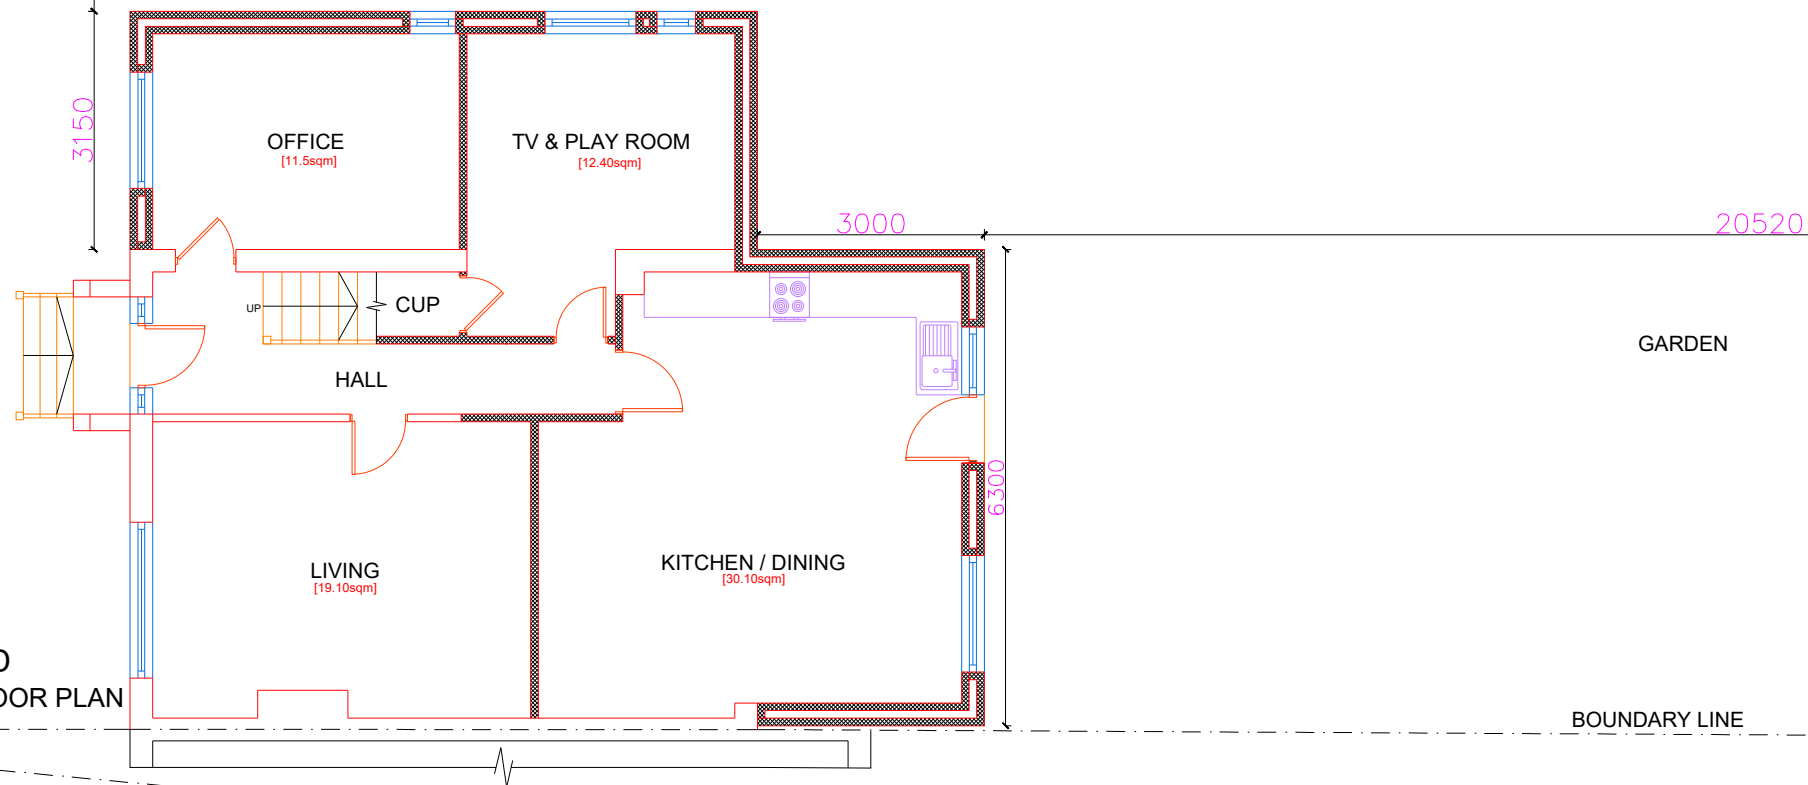


PROPOSED
GROUND FLOOR PLAN

 

PROPOSED
FIRST FLOOR PLAN

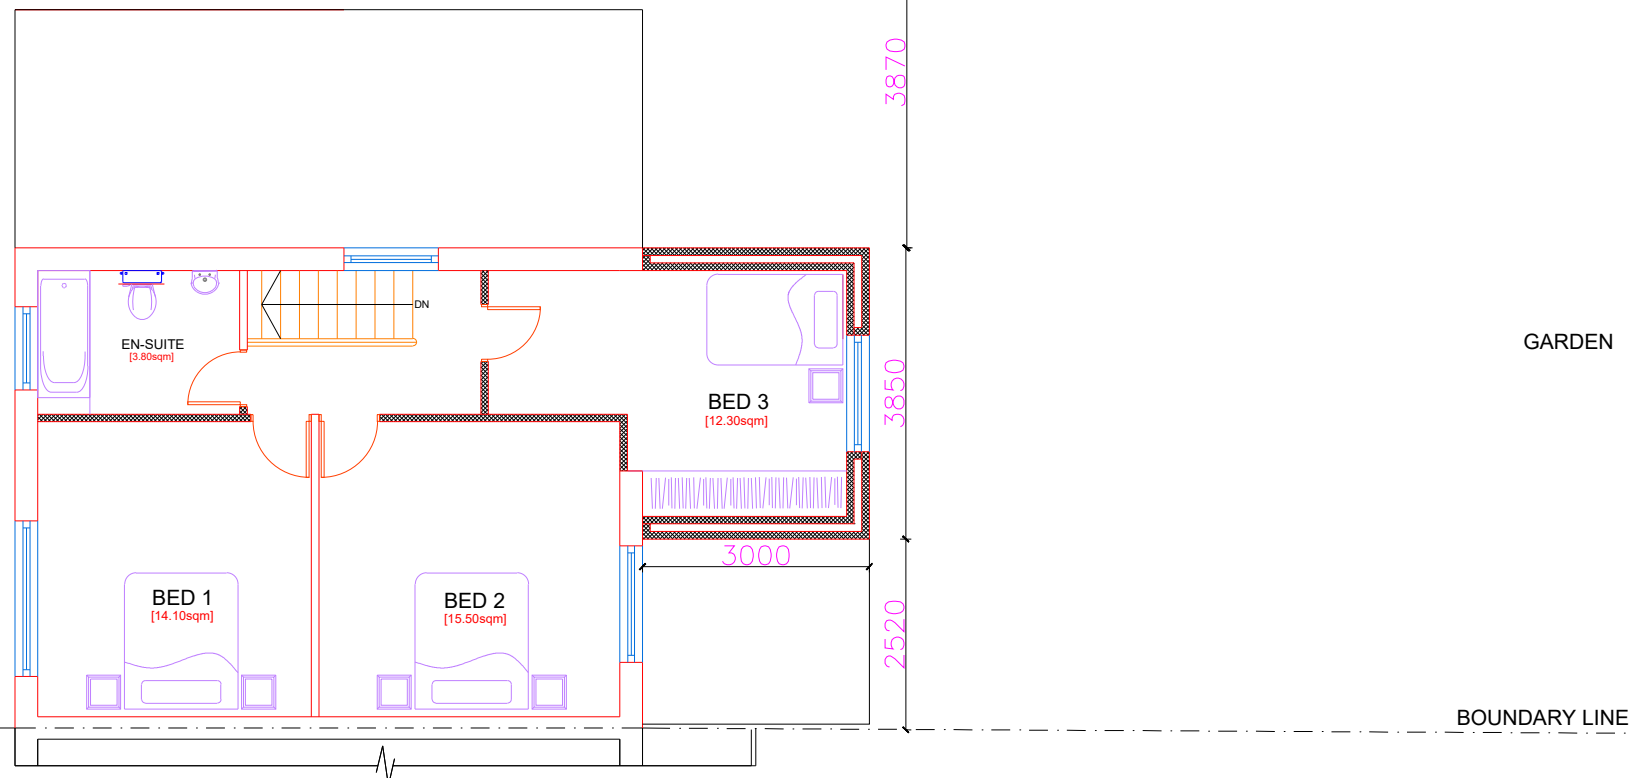

SCALE 1:100@A3

Project :
Proposed Single Story Rear Extension
First Second Story Rear Extension

Date : 21/10/23

Sheet Title :
Existing Plans

Sheet no : 02

Address :
13 Banks Road
ROCHESTER
ME2 4EA

Applicant :