




PROPOSED
FRONT ELEVATION

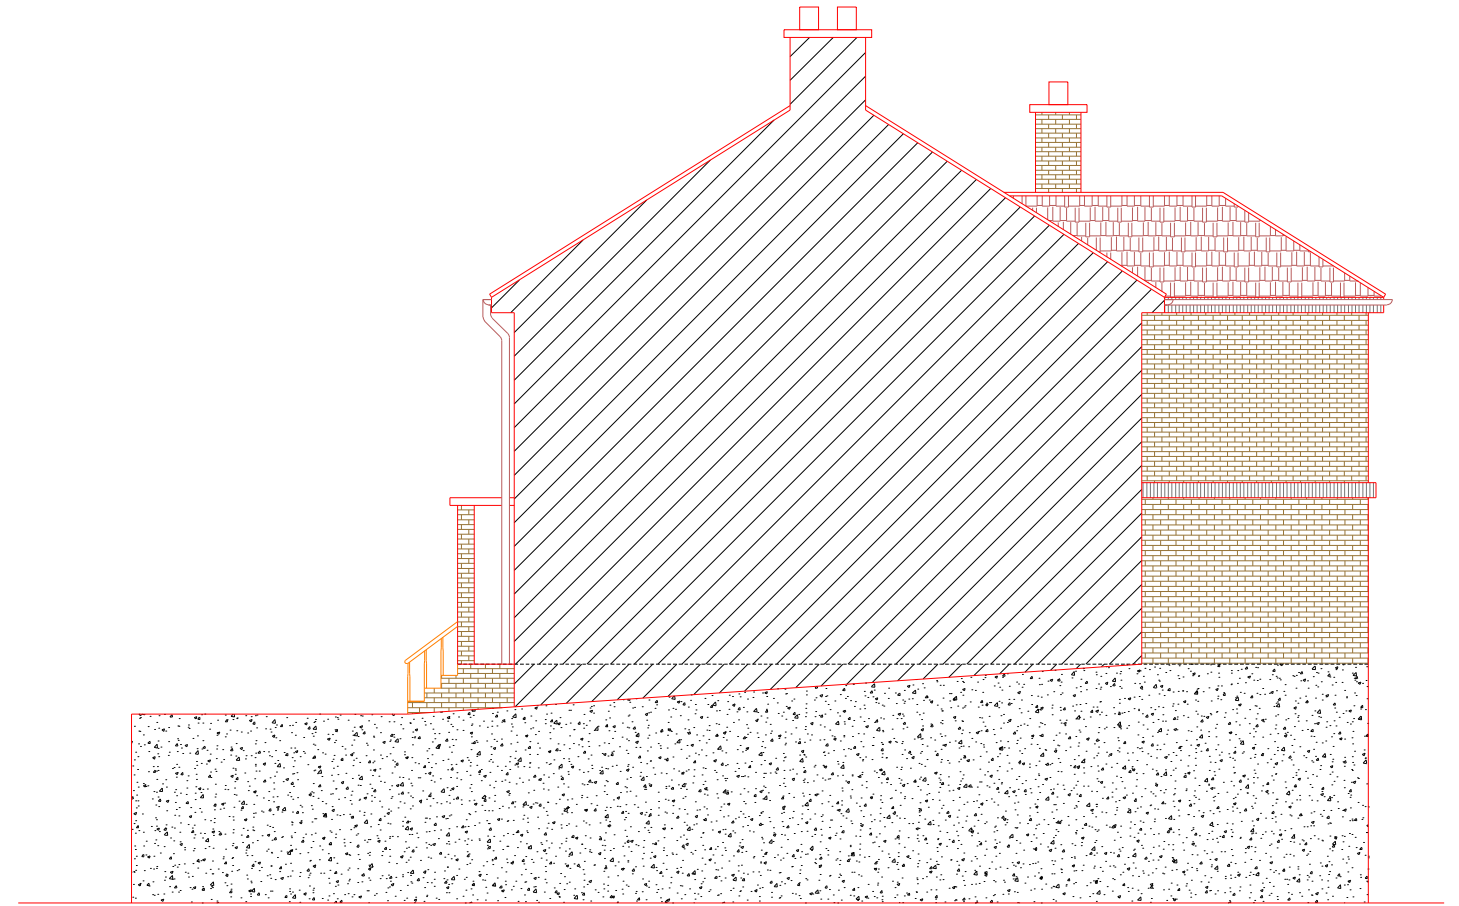

PROPOSED
SIDE ELEVATION-1

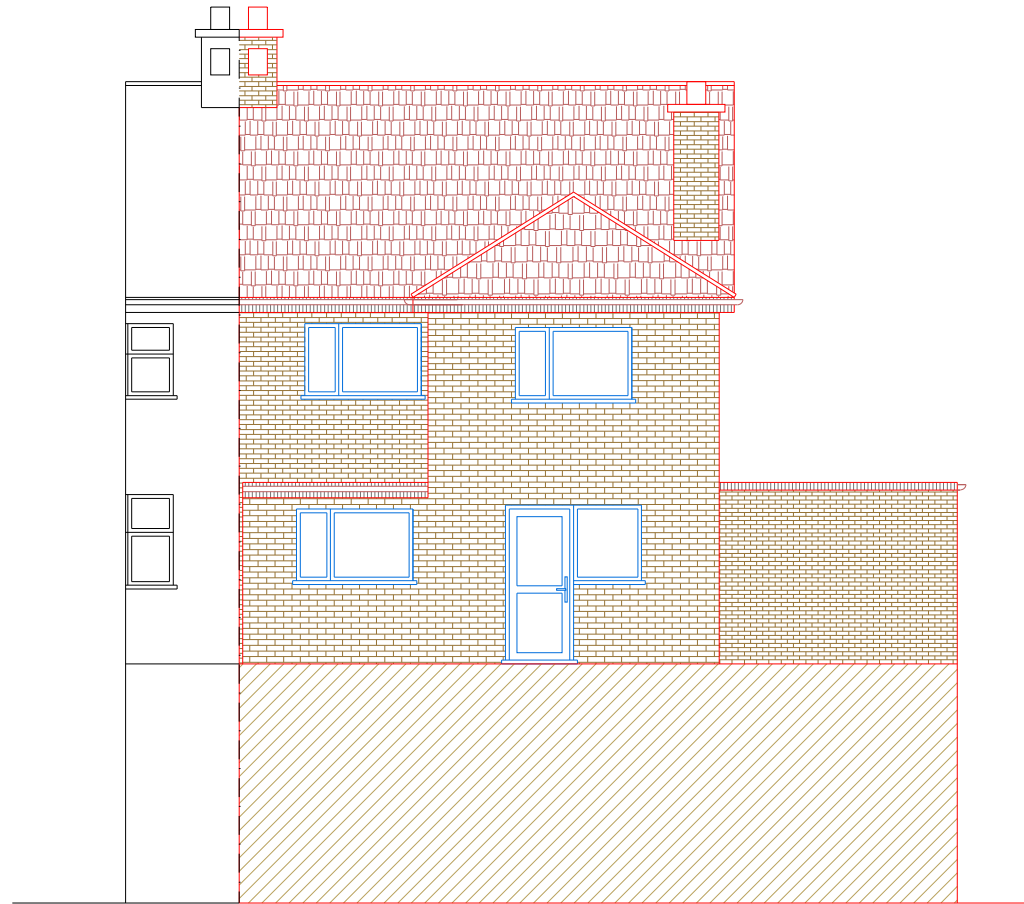


PROPOSED
REAR ELEVATION

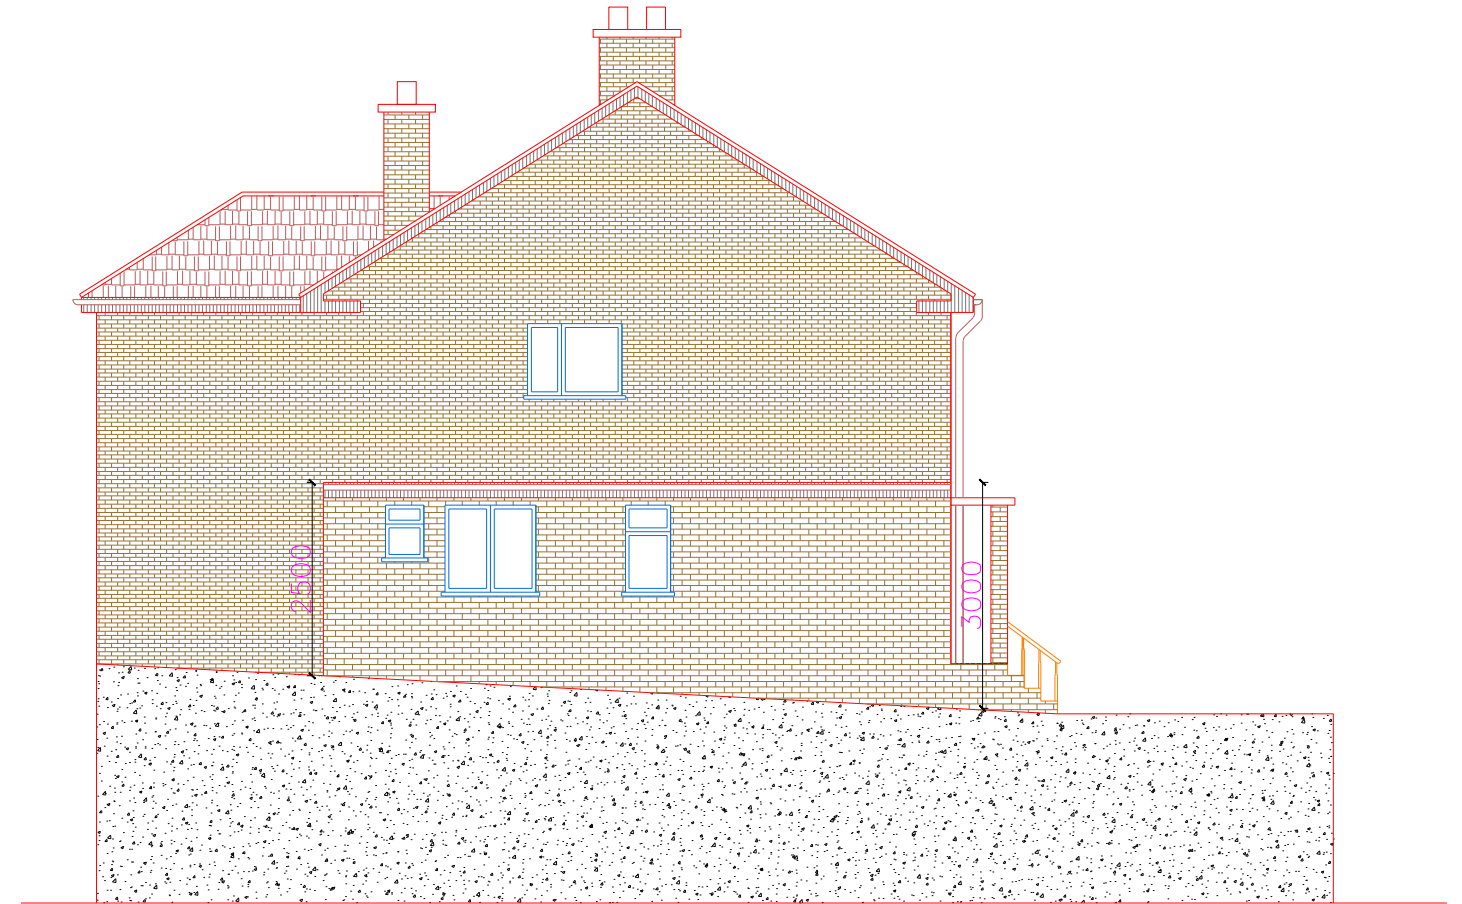

PROPOSED
SIDE ELEVATION-2

A	21.10.23	DA ISSUE	GK
		AMENDMENT	BY

 

SCALE 1:100@A3

Project :
Proposed Single Story Rear Extension
First Second Story Rear Extension

Date : 21/10/23

Sheet Title :
Proposed Elevations

Sheet no : 04

Address :
13 Banks Road
ROCHESTER
ME2 4EA

Applicant :