


Reproduced from the Ordnance Survey Map with the  
Permission of The Controller of HM Stationery Office,  
Crown Copyright Reserved. Licence No. AL 100030540

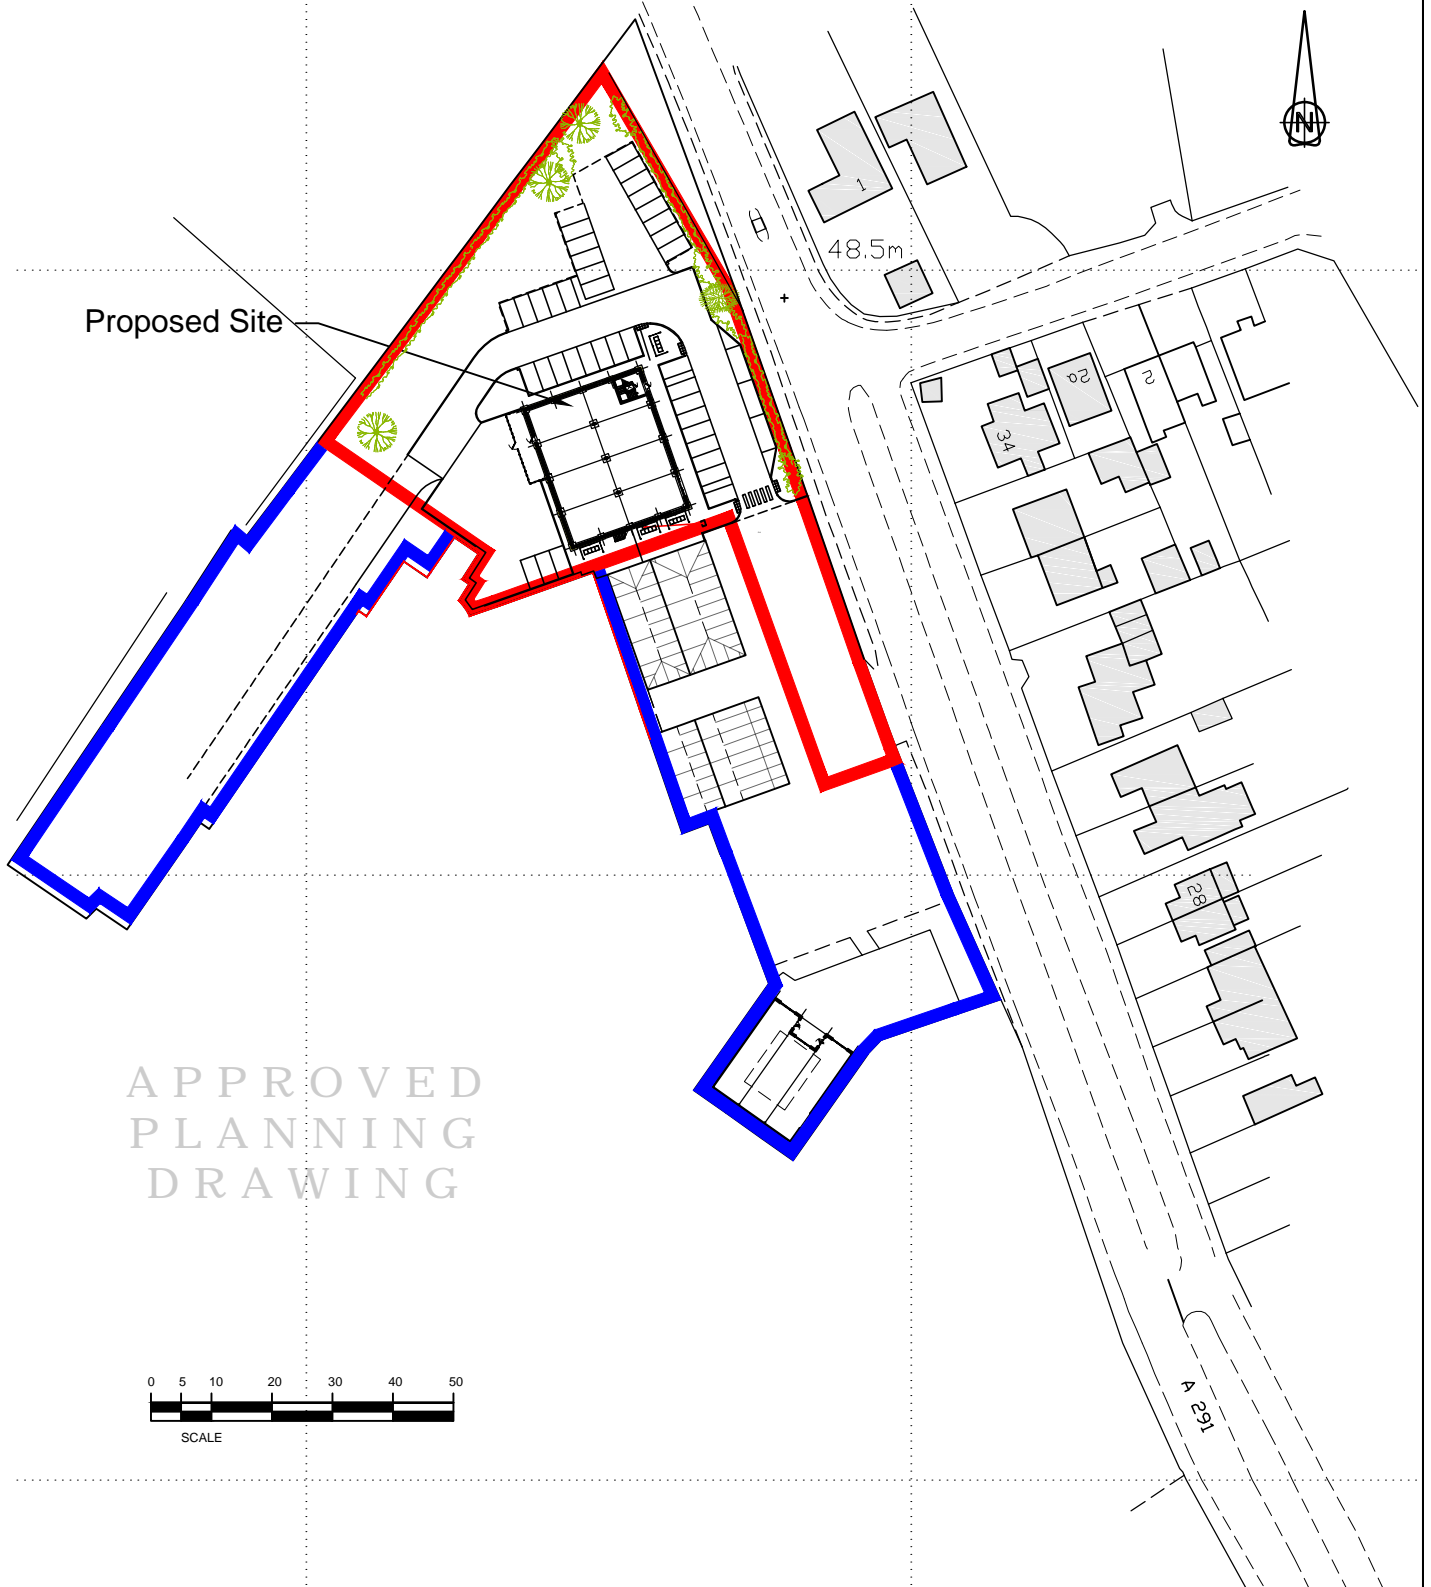

Drawing No. WM/701/5125NM

Drawn S.A.K.

Site Plan

Scale 1 : 1250

Date 16-11-23

TITLE

Buddy's Business Park  
Herne Bay Road  
Sturry, Canterbury  
Kent, CT2 0NJ



The Stableyard, North Road, Bodle Street Green  
Hailsham, East Sussex, BN27 4RG  
Tel: 01323 833086 Mobile: 07836 588181  
E-mail: office@wealdenam.com