


Key

Notes:

Rev

01

 

PLANNING


Title
Existing & Proposed Site Plans

Site
Tara, Dunmow Road, Dunmow CM6 3LD


Date	Drawn	Checked
October 2023	PMR	RPW

Scale
1:500@A2

Drawing No.	Rev
200_23_P_10.01	-

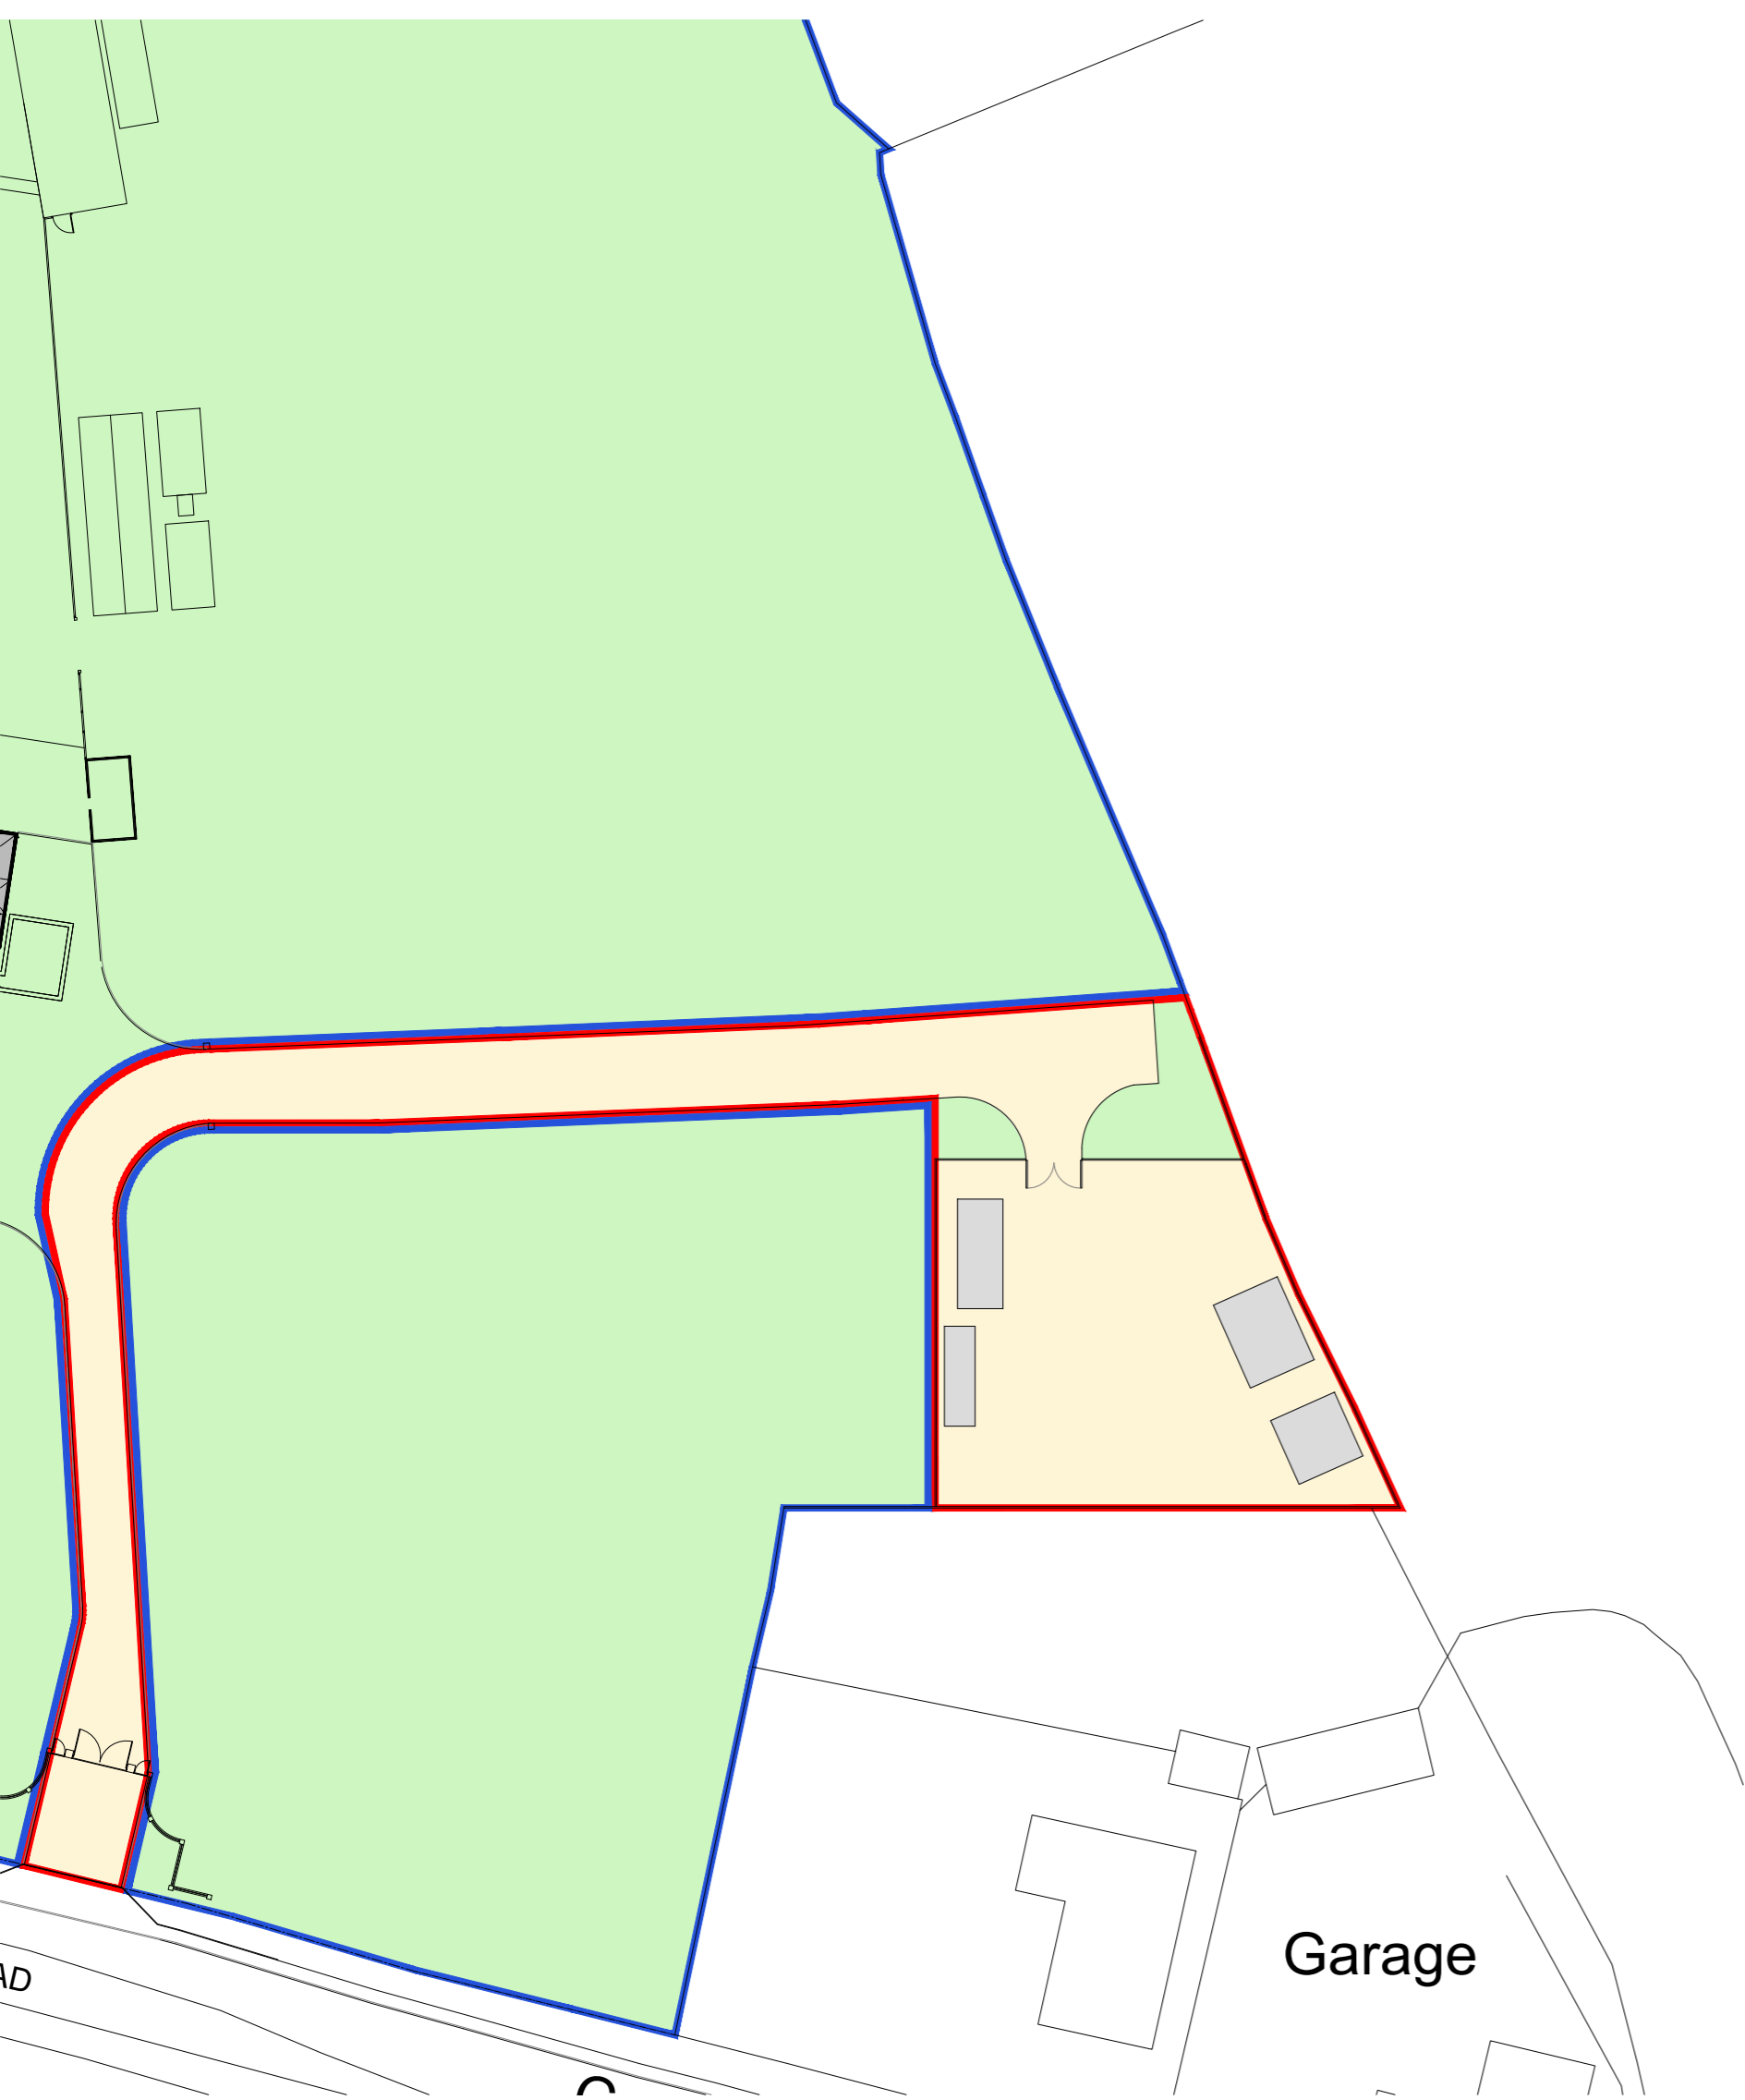

Existing Site Plan

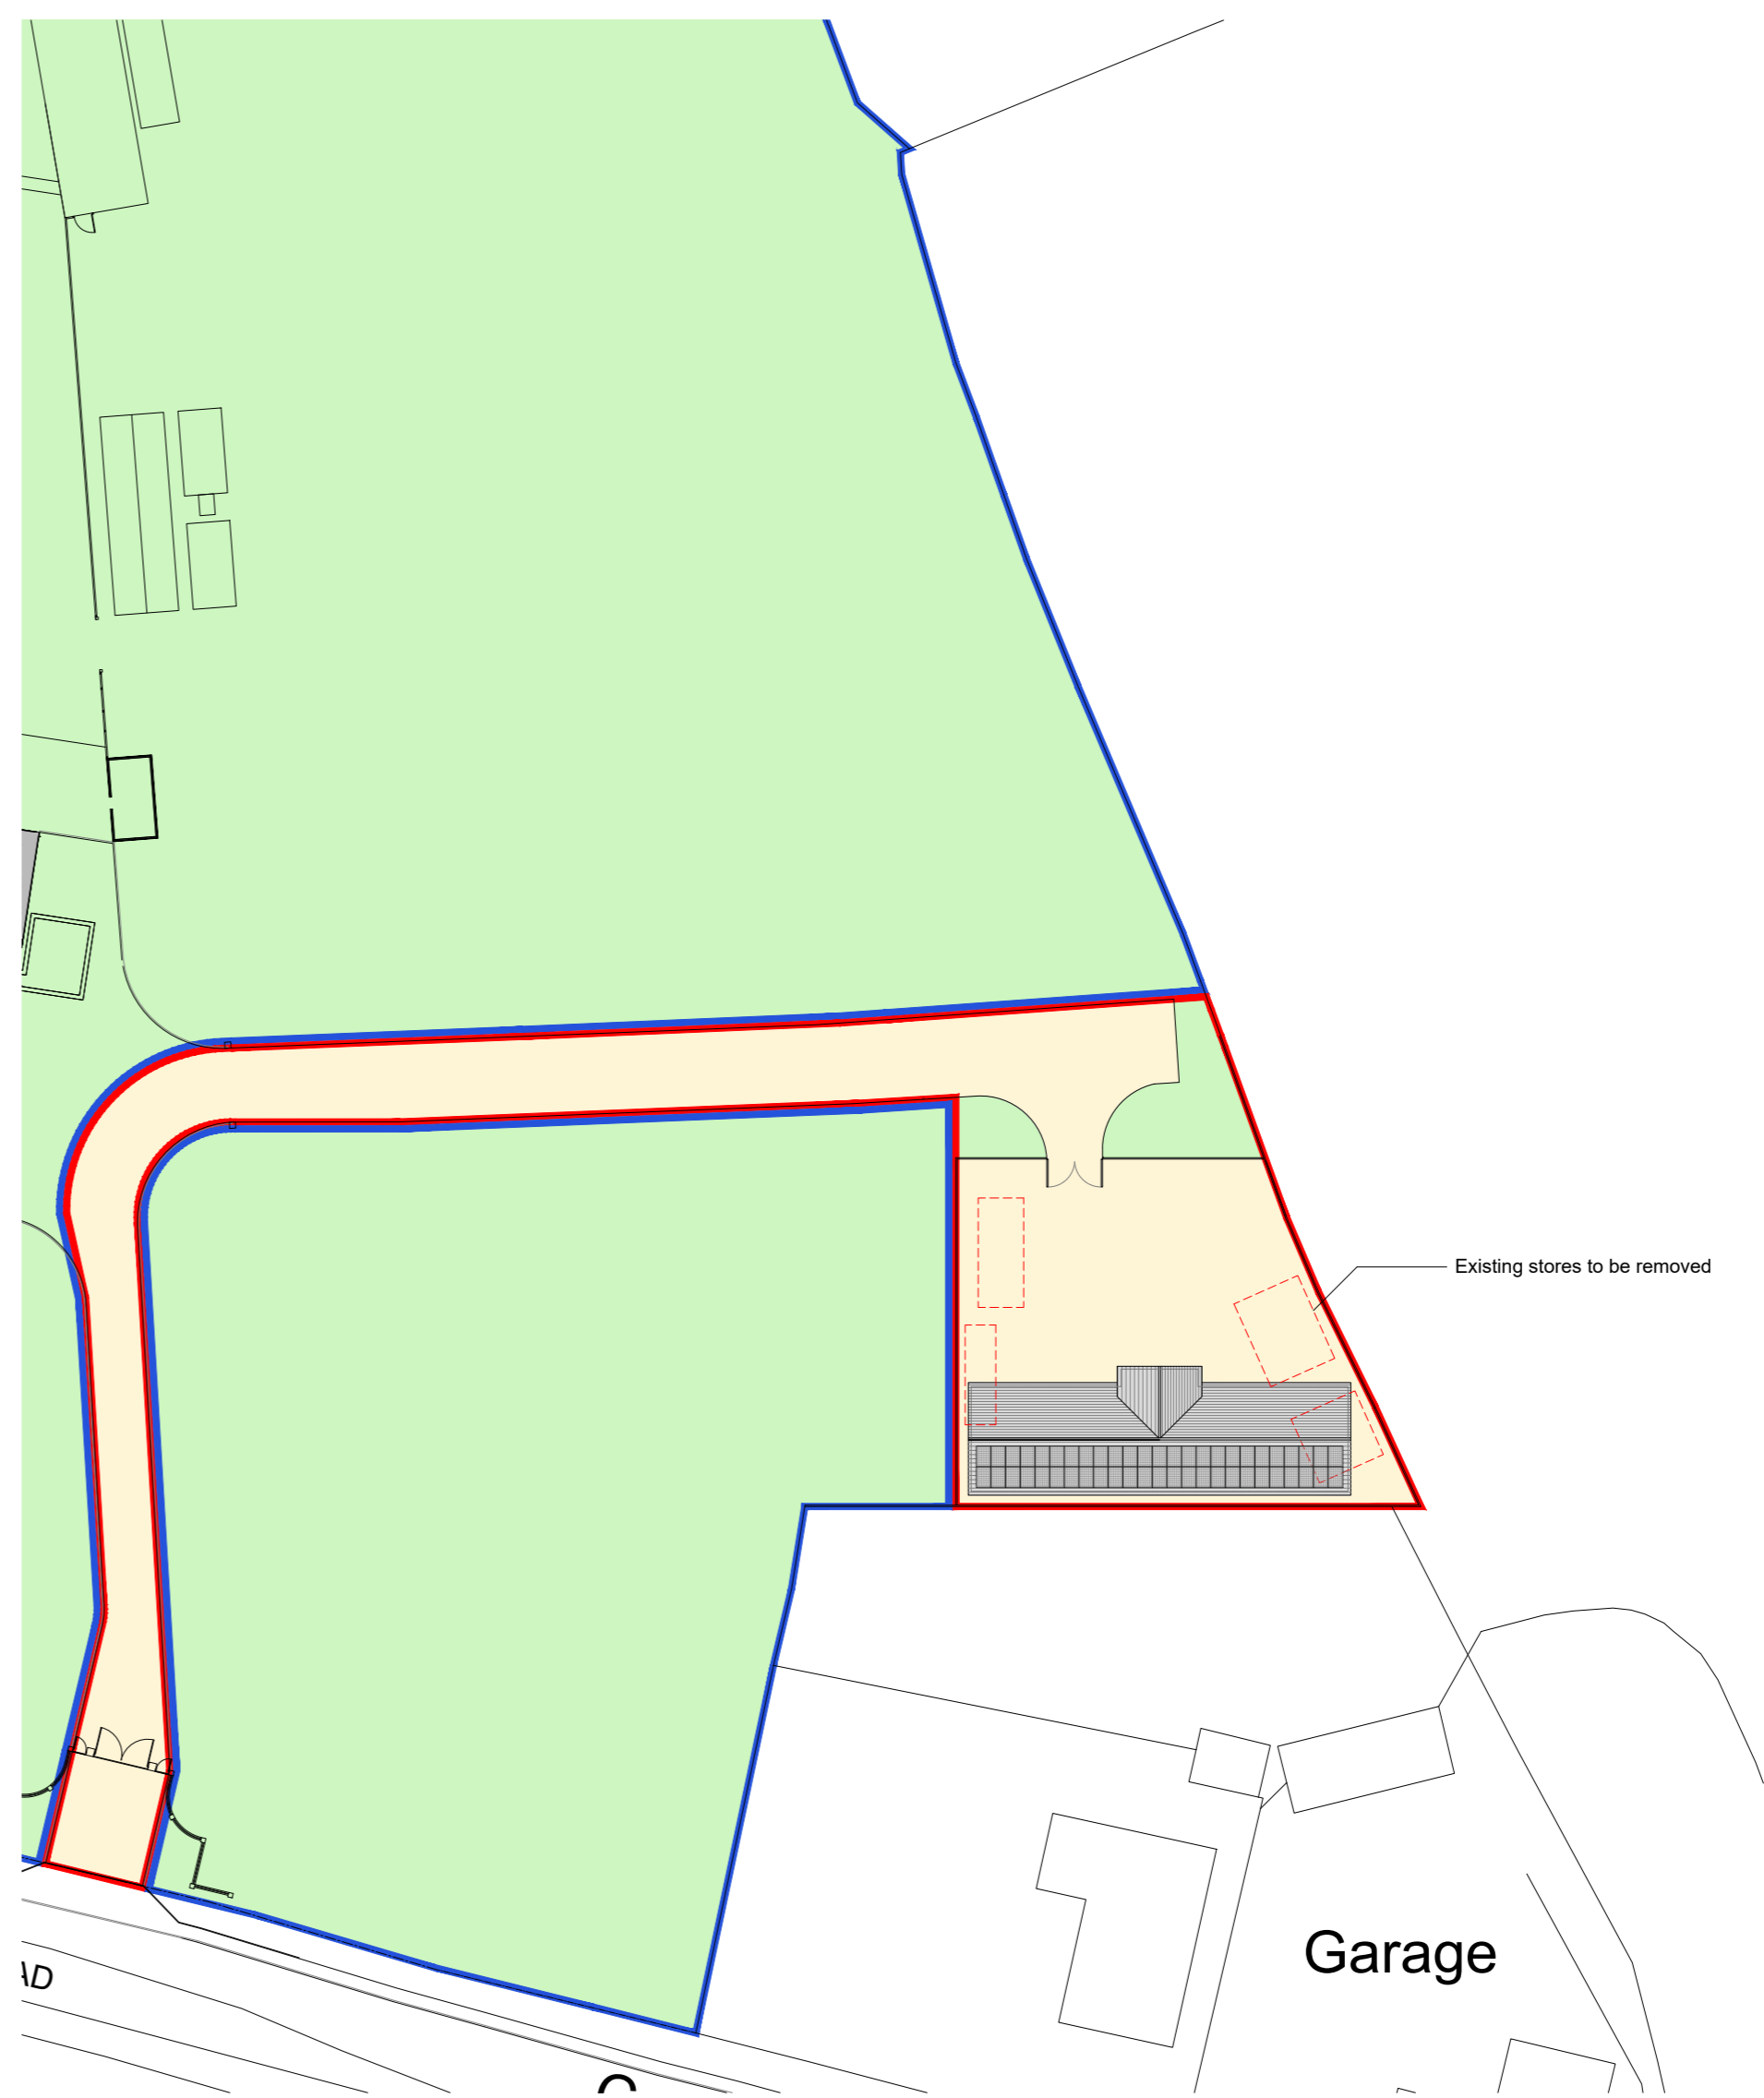

Proposed Site Plan