


Proposed Ground Floor Plan




Proposed Front Elevation

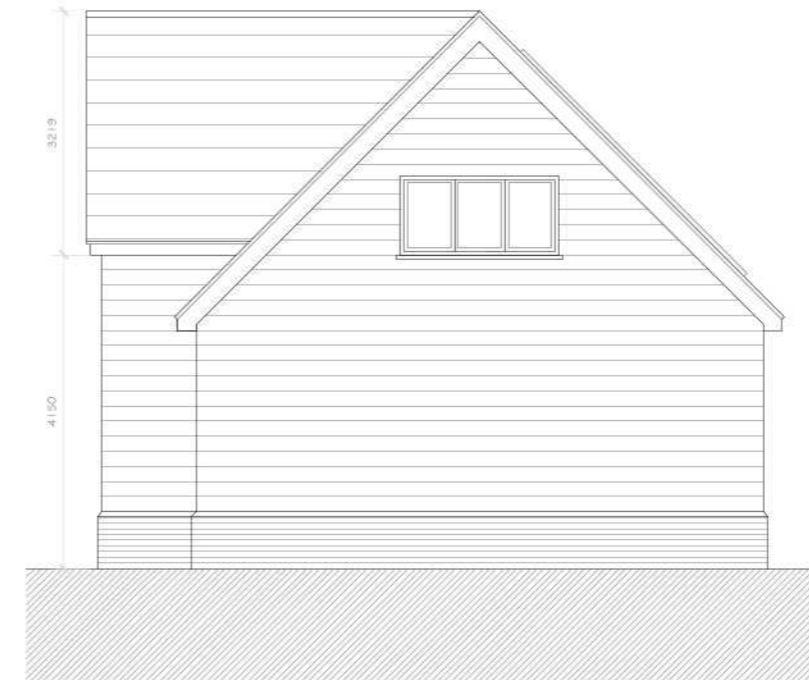

Proposed Side Elevation


 


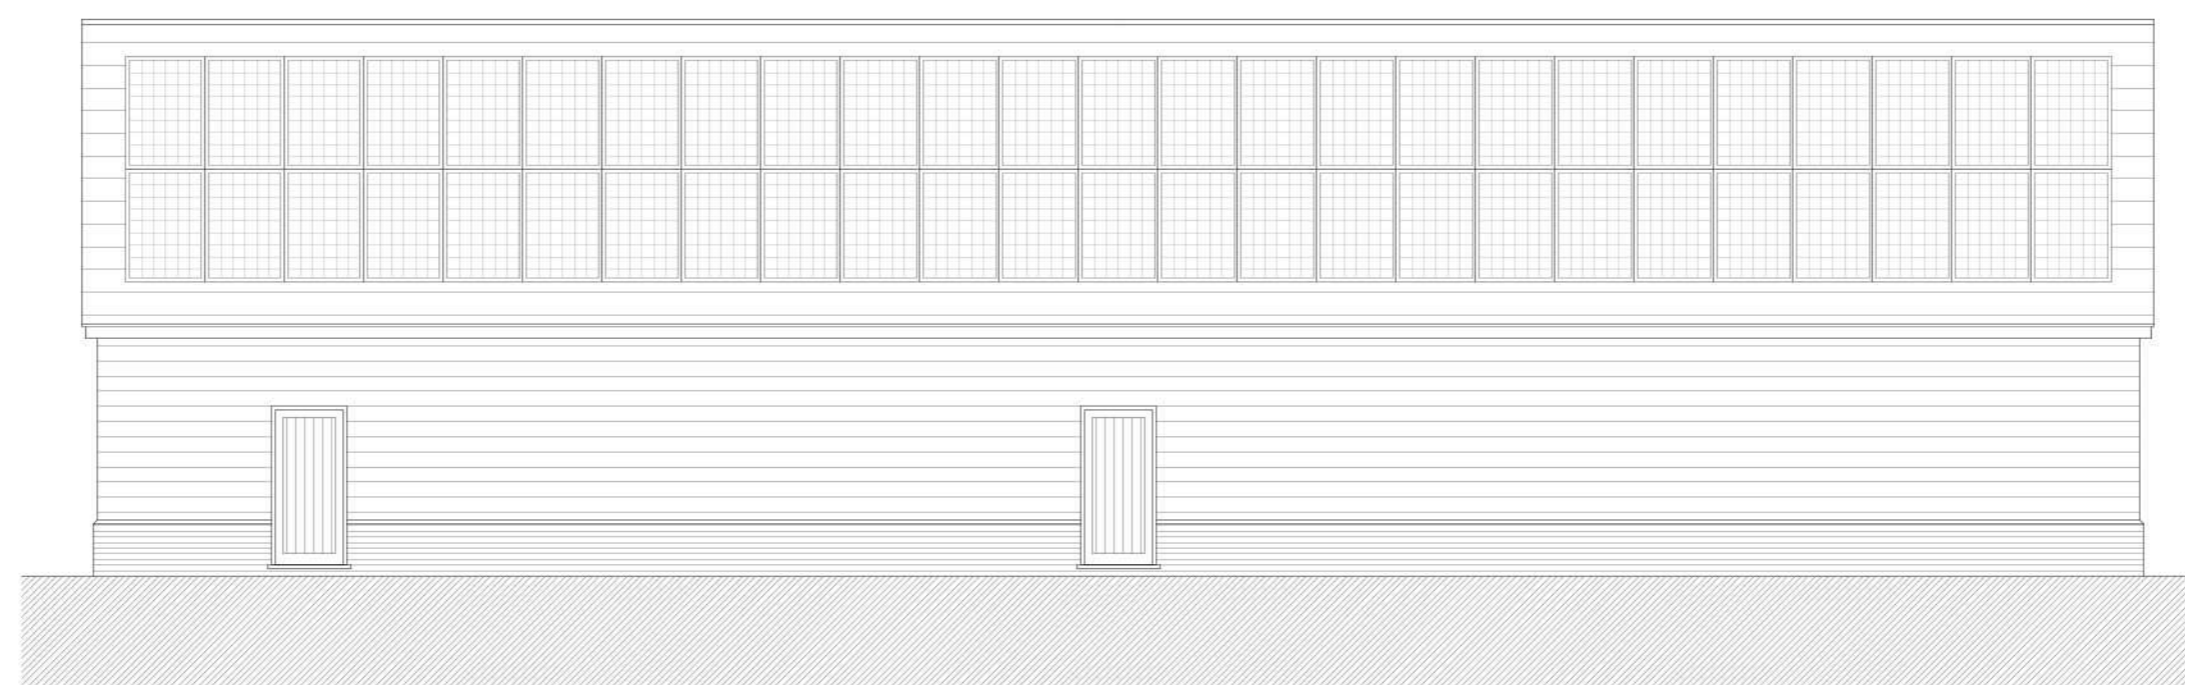

Proposed Side Elevation



Proposed Rear Elevation

Material Palette


-  Proposed red Plain Roof Tile
-  Proposed Black Timber Weatherboarding
-  Proposed Red Brick to plinth
-  Proposed PV Panel

Key

Notes:

Rev

01

 

PLANNING

Title
Proposed Floor Plans and Elevations

Site
Tara, Dunmow Road, Dunmow CM6 3LD

Date October 2023	Drawn PMR	Checked RPW
-----------------------------	---------------------	-----------------------

Scale
1:100@A2

Drawing No. 200_23_P_25.01	Rev -
--------------------------------------	-----------------